




SOUTHWEST ELEVATION 1/4" = 1'-0"

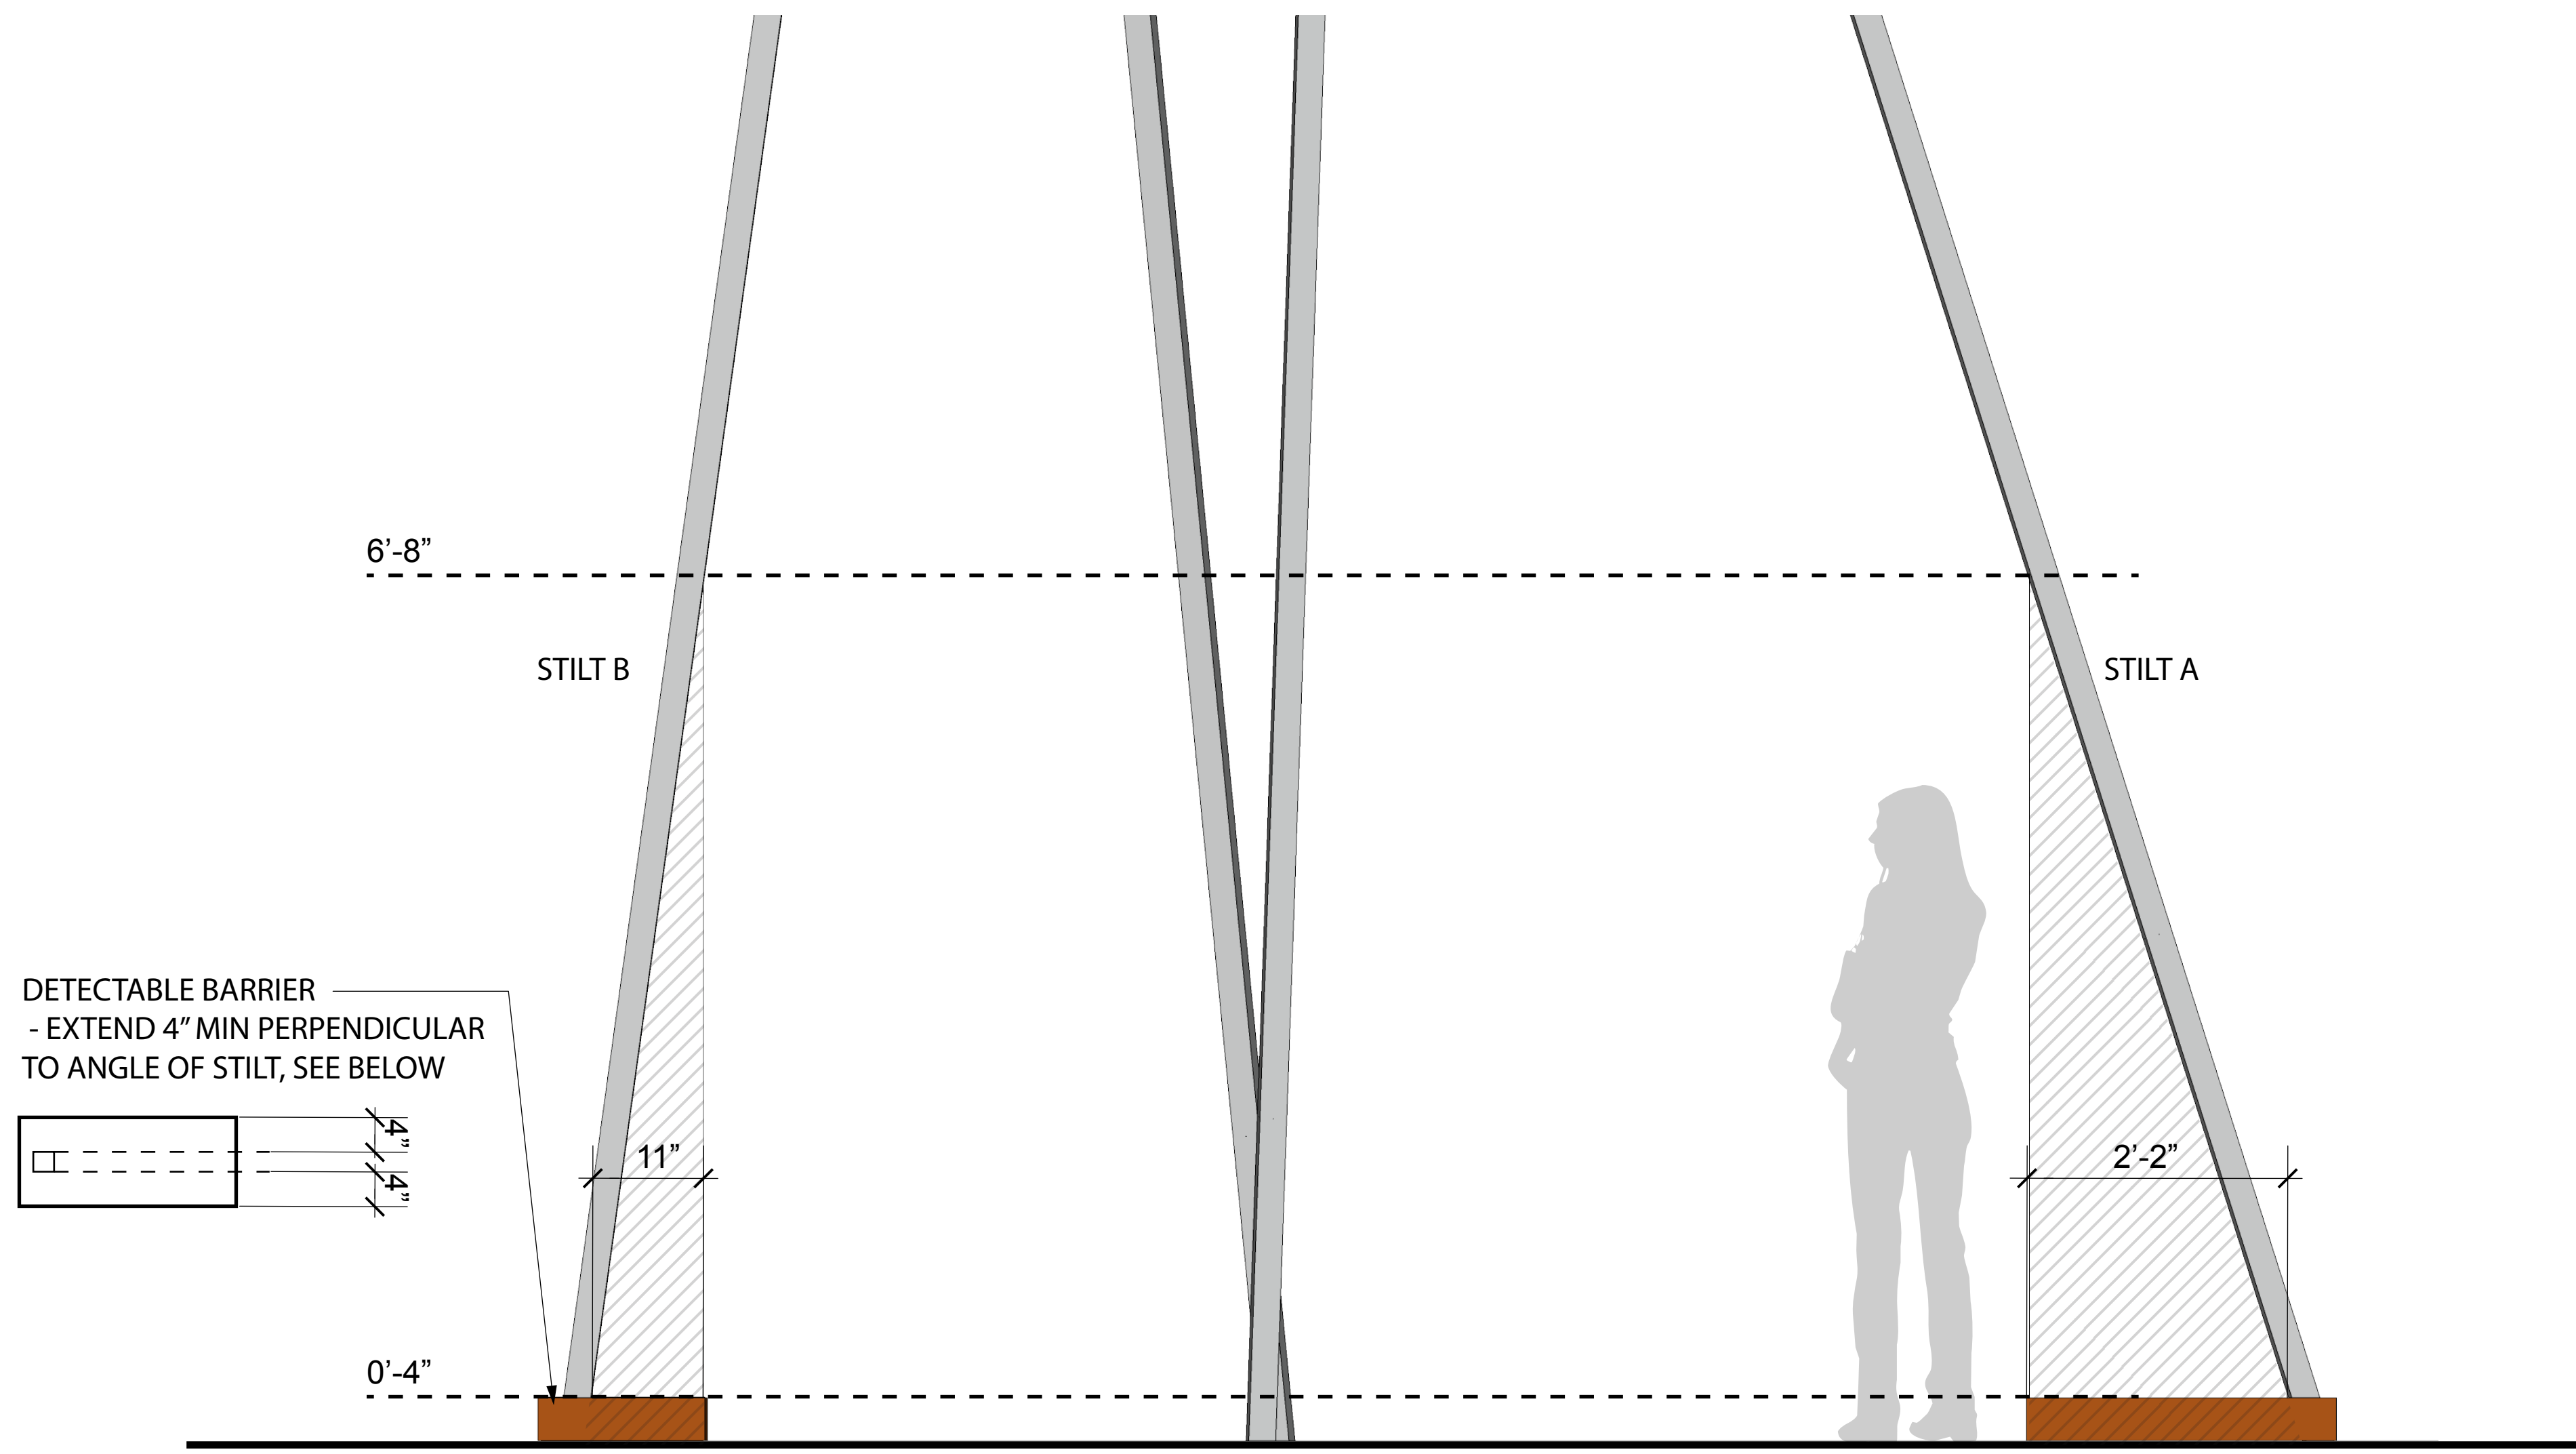

TUB 1 - ADA ELEVATION 1" = 1'-0"

Notes

No.	Descriptions	Date
R E V I S I O N S		

Project
FINE BALANCE
BRIAN GOGGIN
PETALUMA

Sheet Title:
TUBS 1 & 2
ELEVATIONS

Scale:
 Job Number:
 Drawn by:
 Design by:
 Checked by:
 Date:
 Drawing Number: