

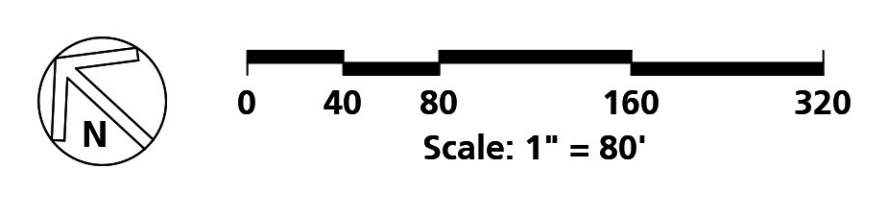


REDWOOD HWY

REDWOOD HWY

BUILDERS REMEDY SITE

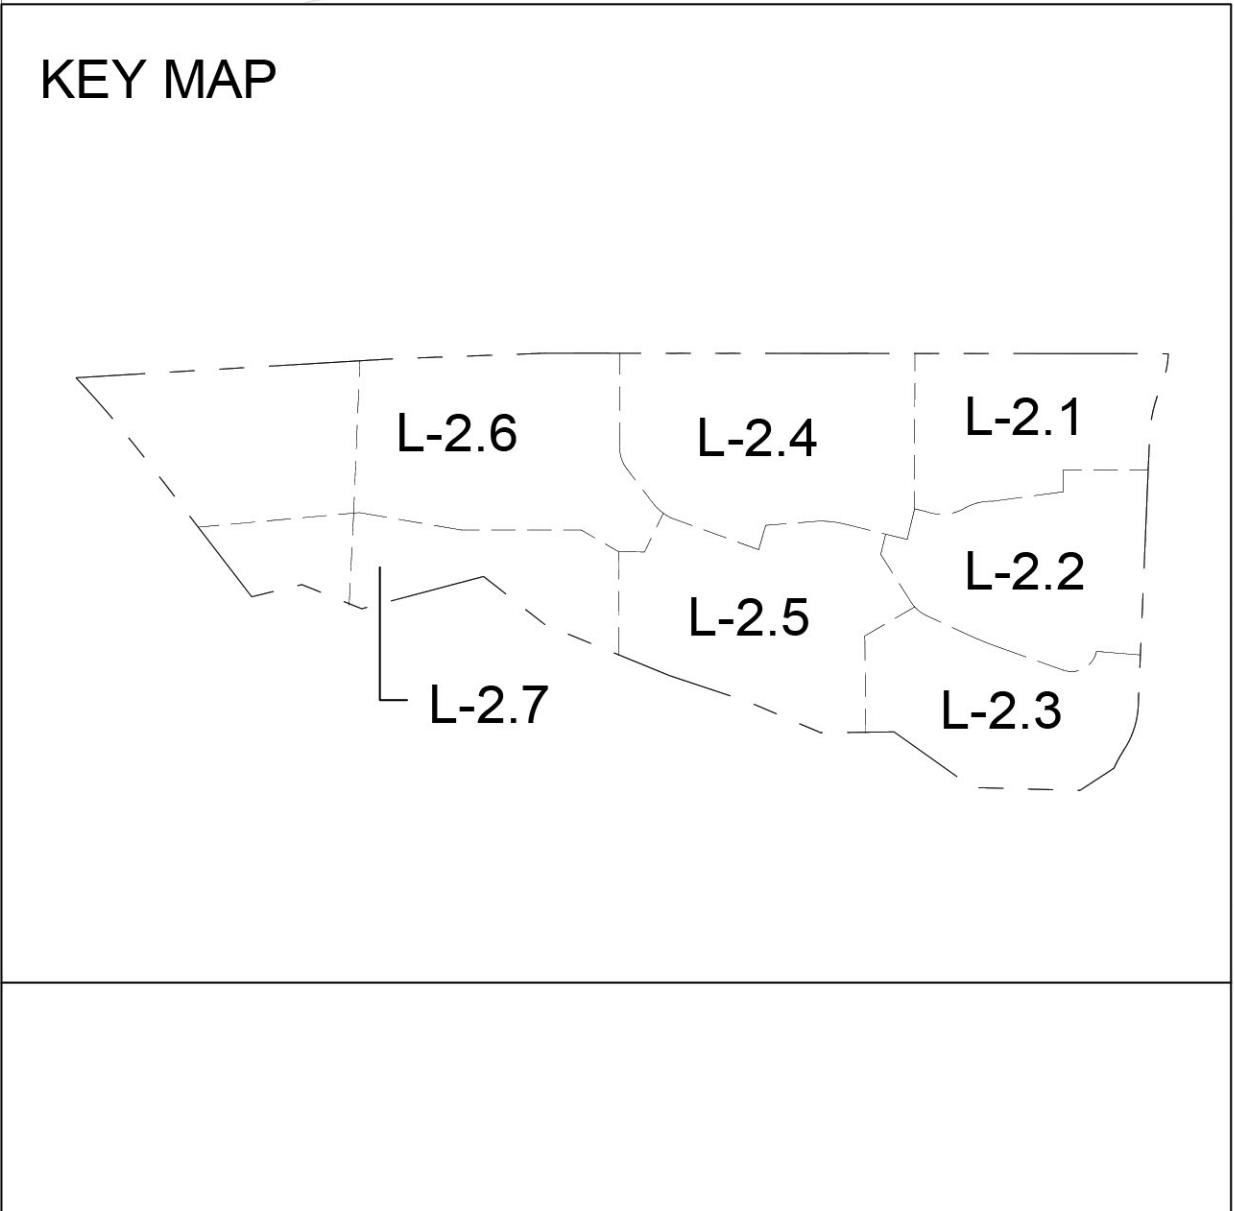

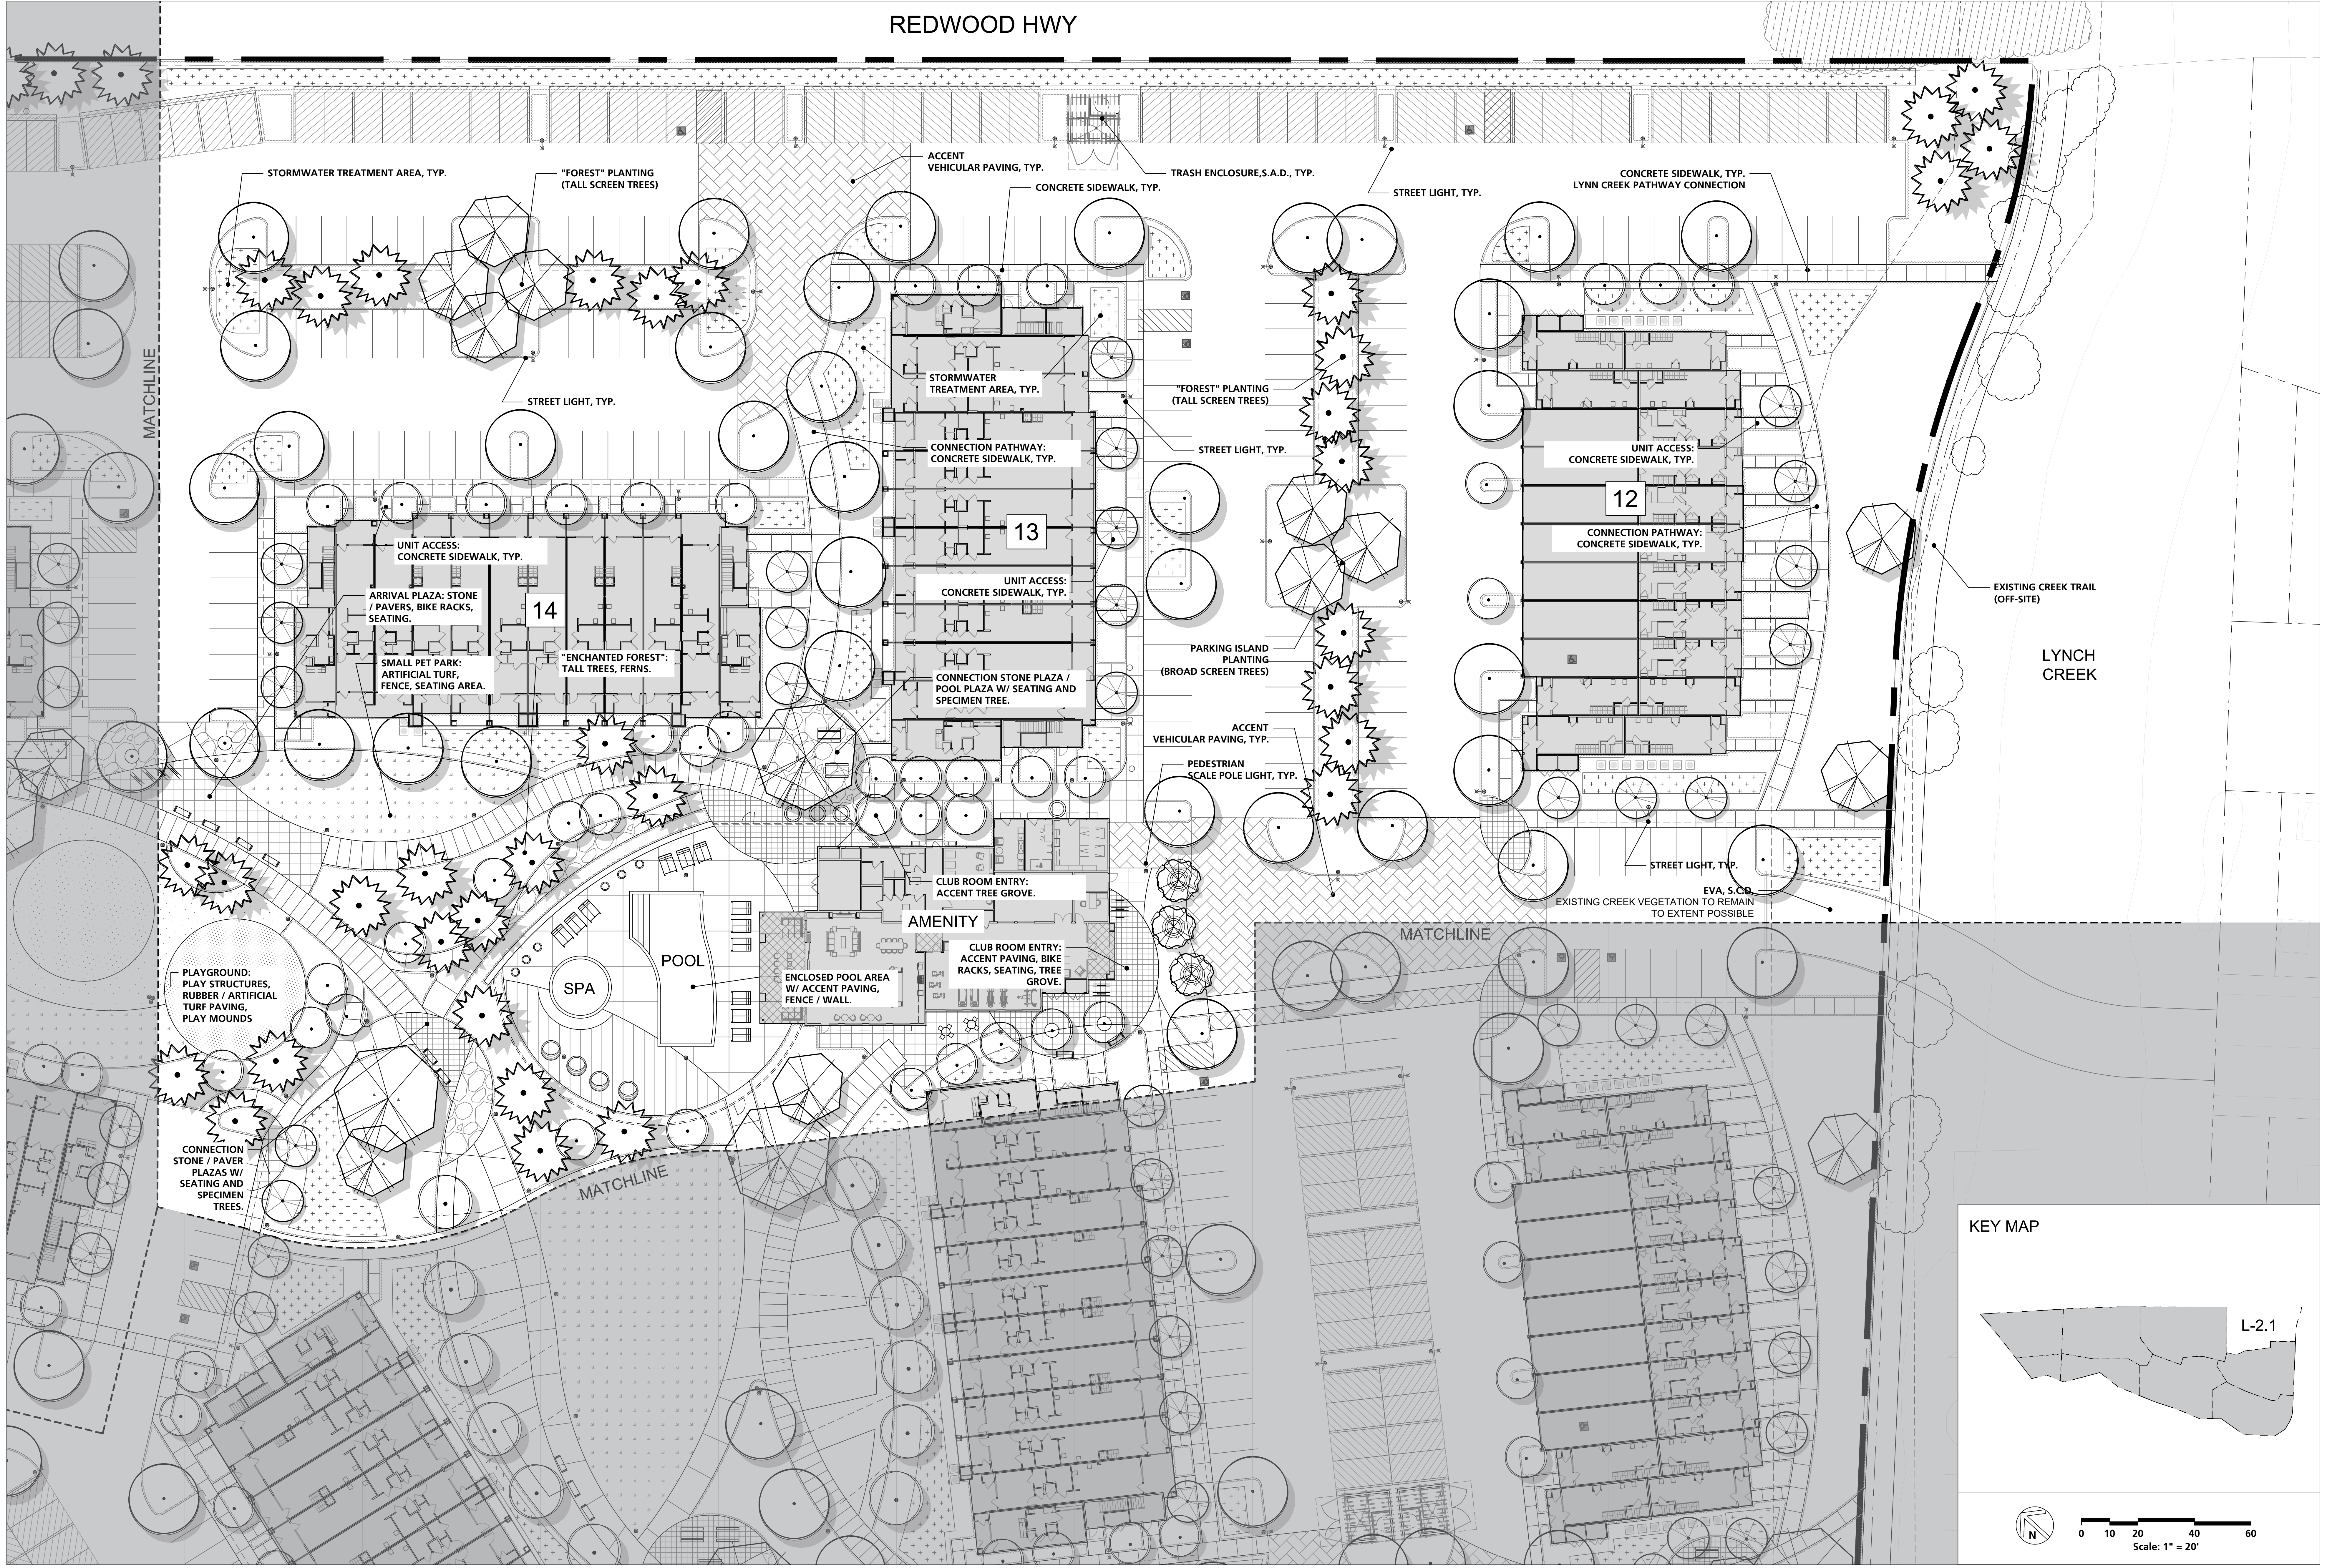

KEY MAP

L-2.1

Scale: 1" = 20'



KEY MAP

L-2.2

0 10 20 40 60
Scale: 1" = 20'




KEY MAP

L-2.3

Scale: 1" = 20'

© 2020 by HUMPHREYS & PARTNERS ARCHITECTS, L.P. The arrangements depicted herein are the sole property of Humphreys & Partners Architects, L.P. and may not be reproduced in any form without its written permission. Architectural conceptual site plans are for feasibility purpose only. Revisions may occur due to further investigation from regulatory authorities and building code analysis.

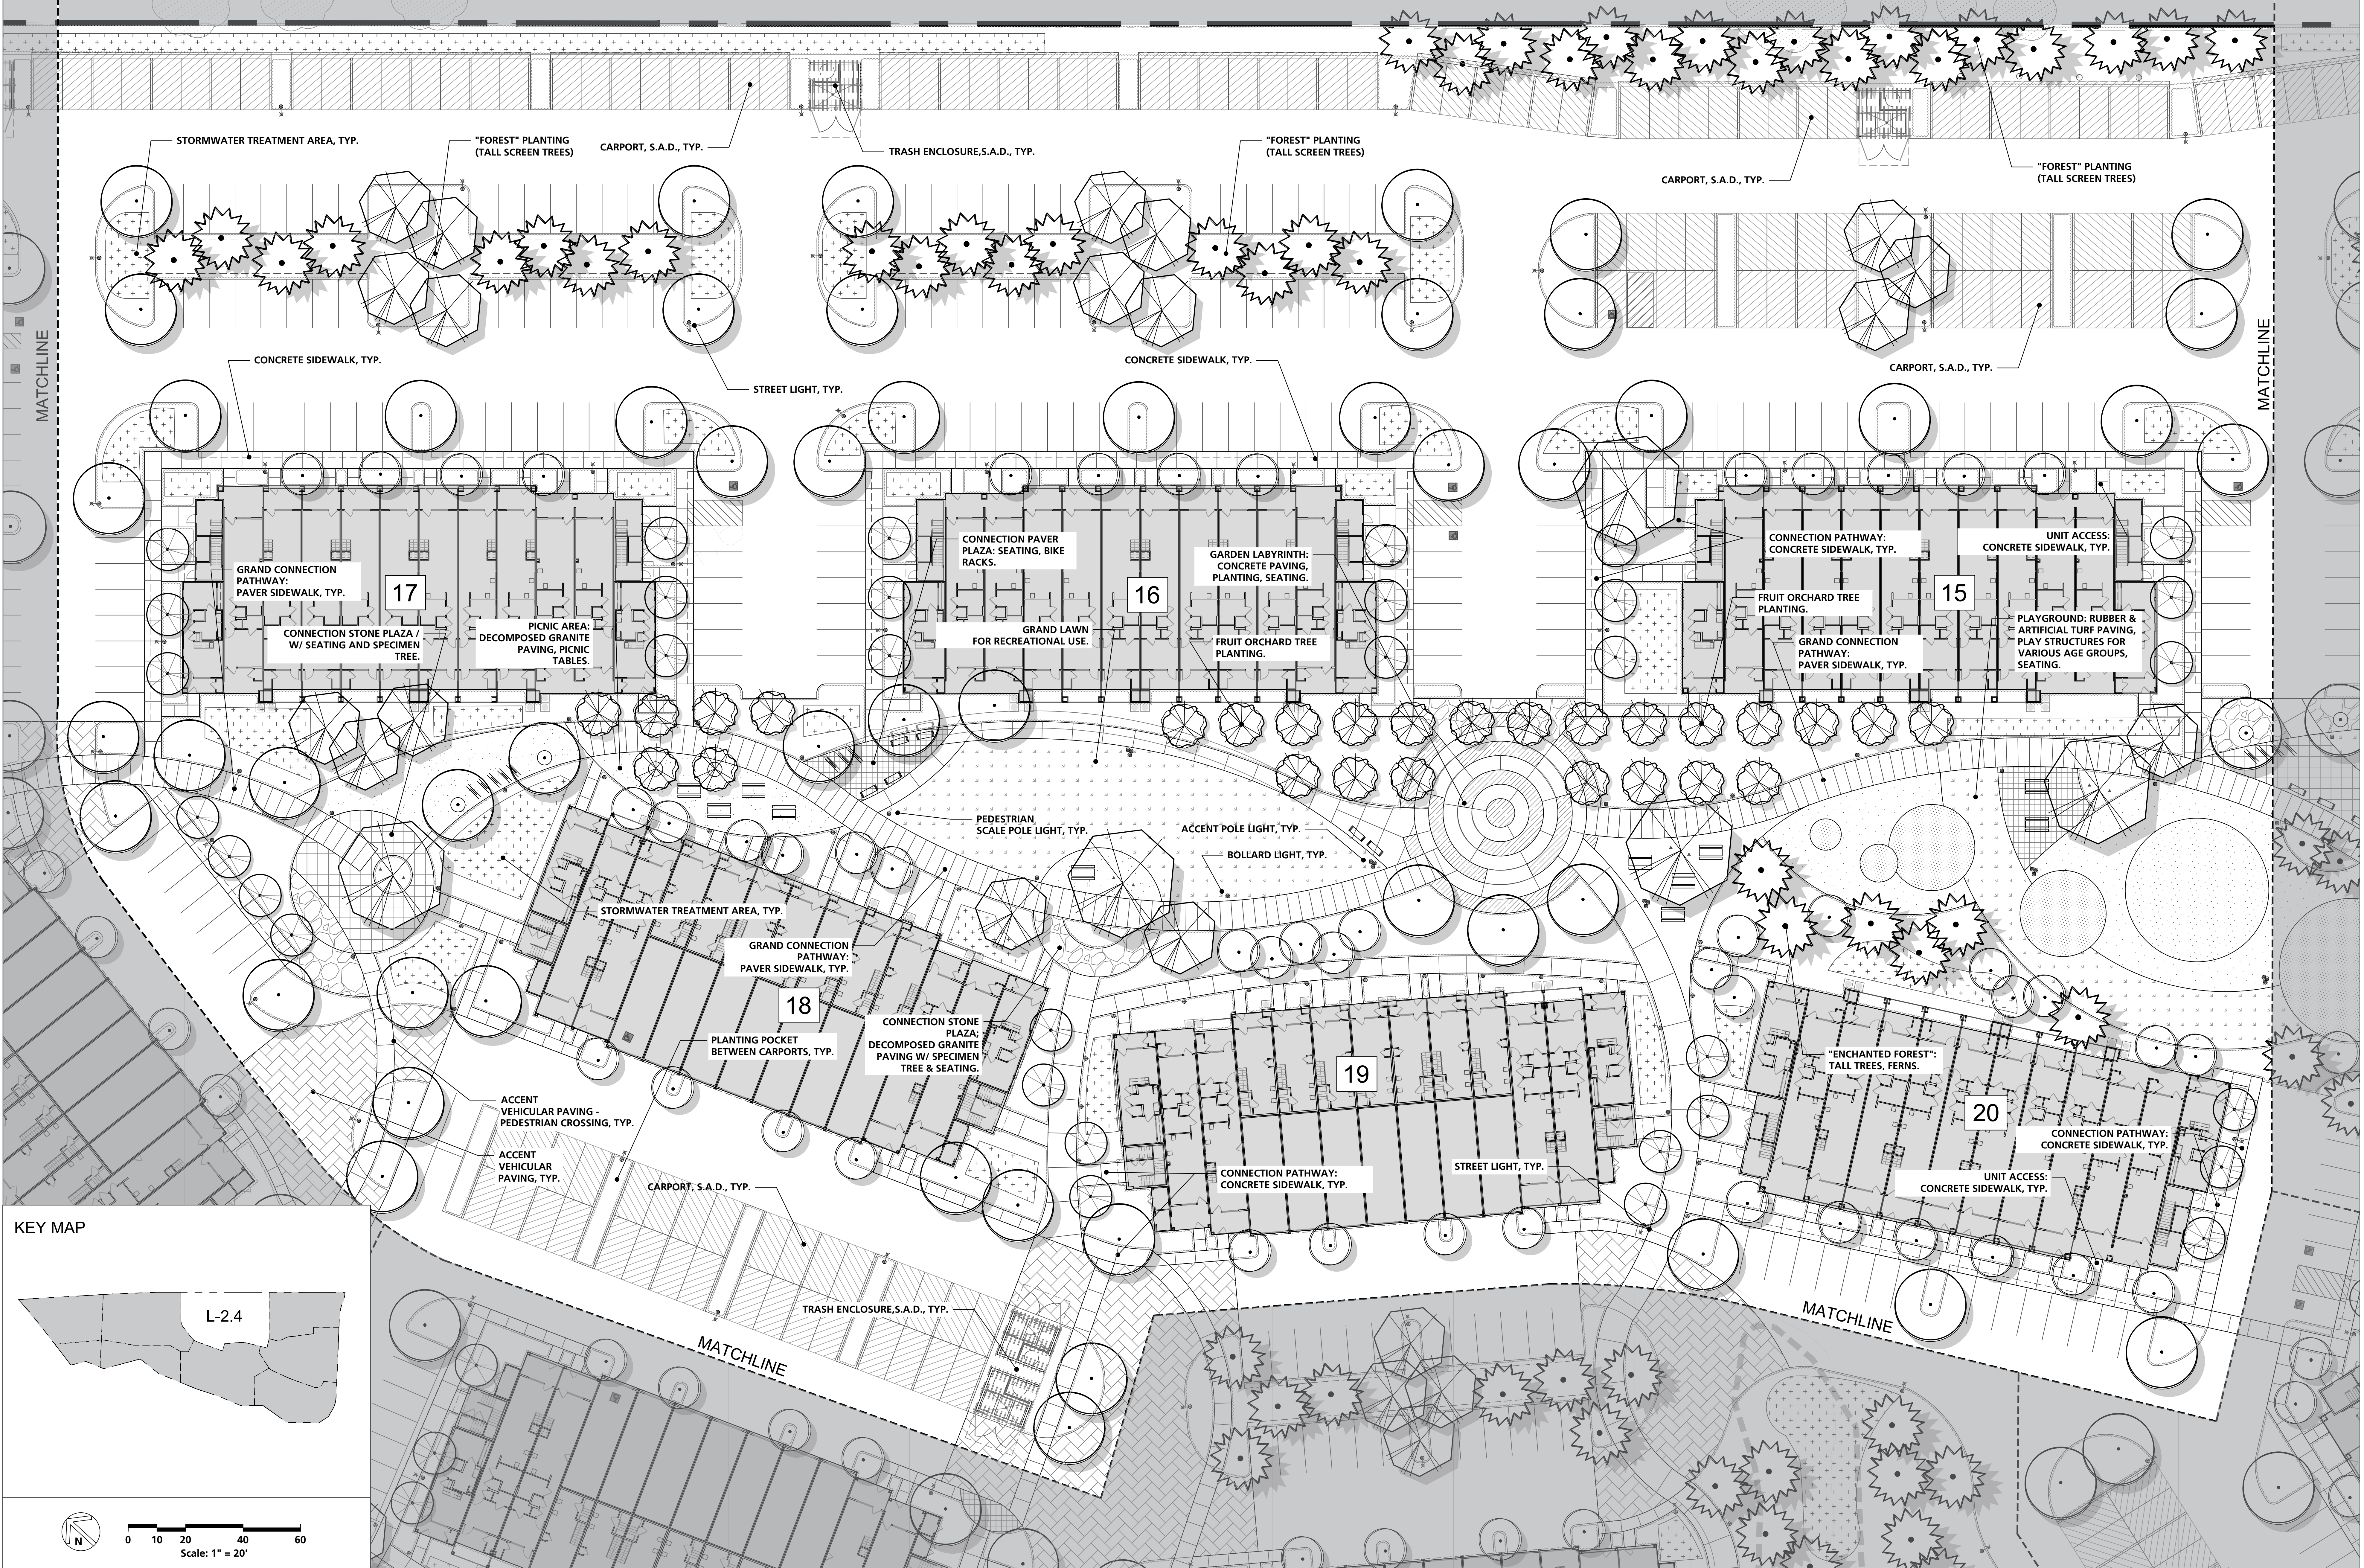

KEY MAP

L-2.4

0 10 20 40 60
Scale: 1" = 20'






KEY MAP

L-2.5

Scale: 1" = 20'

© 2020 by HUMPHREYS & PARTNERS ARCHITECTS, L.P. The arrangements depicted herein are the sole property of Humphreys & Partners Architects, L.P. and may not be reproduced in any form without its written permission. Architectural conceptual site plans are for feasibility purpose only. Revisions may occur due to further investigation from regulatory authorities and building code analysis.

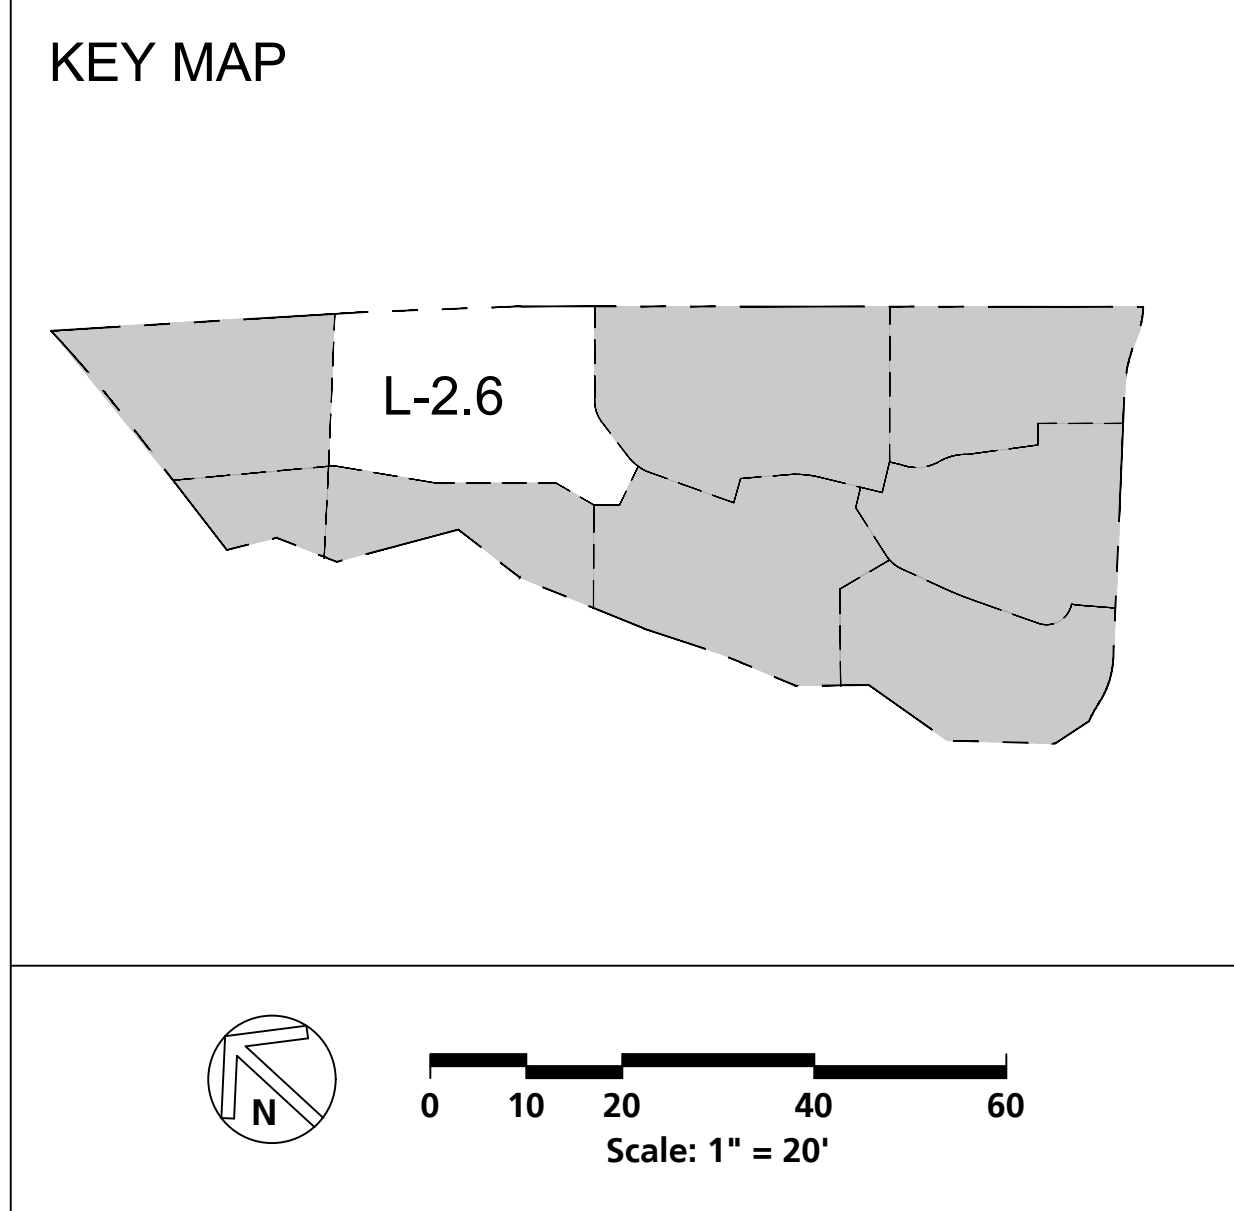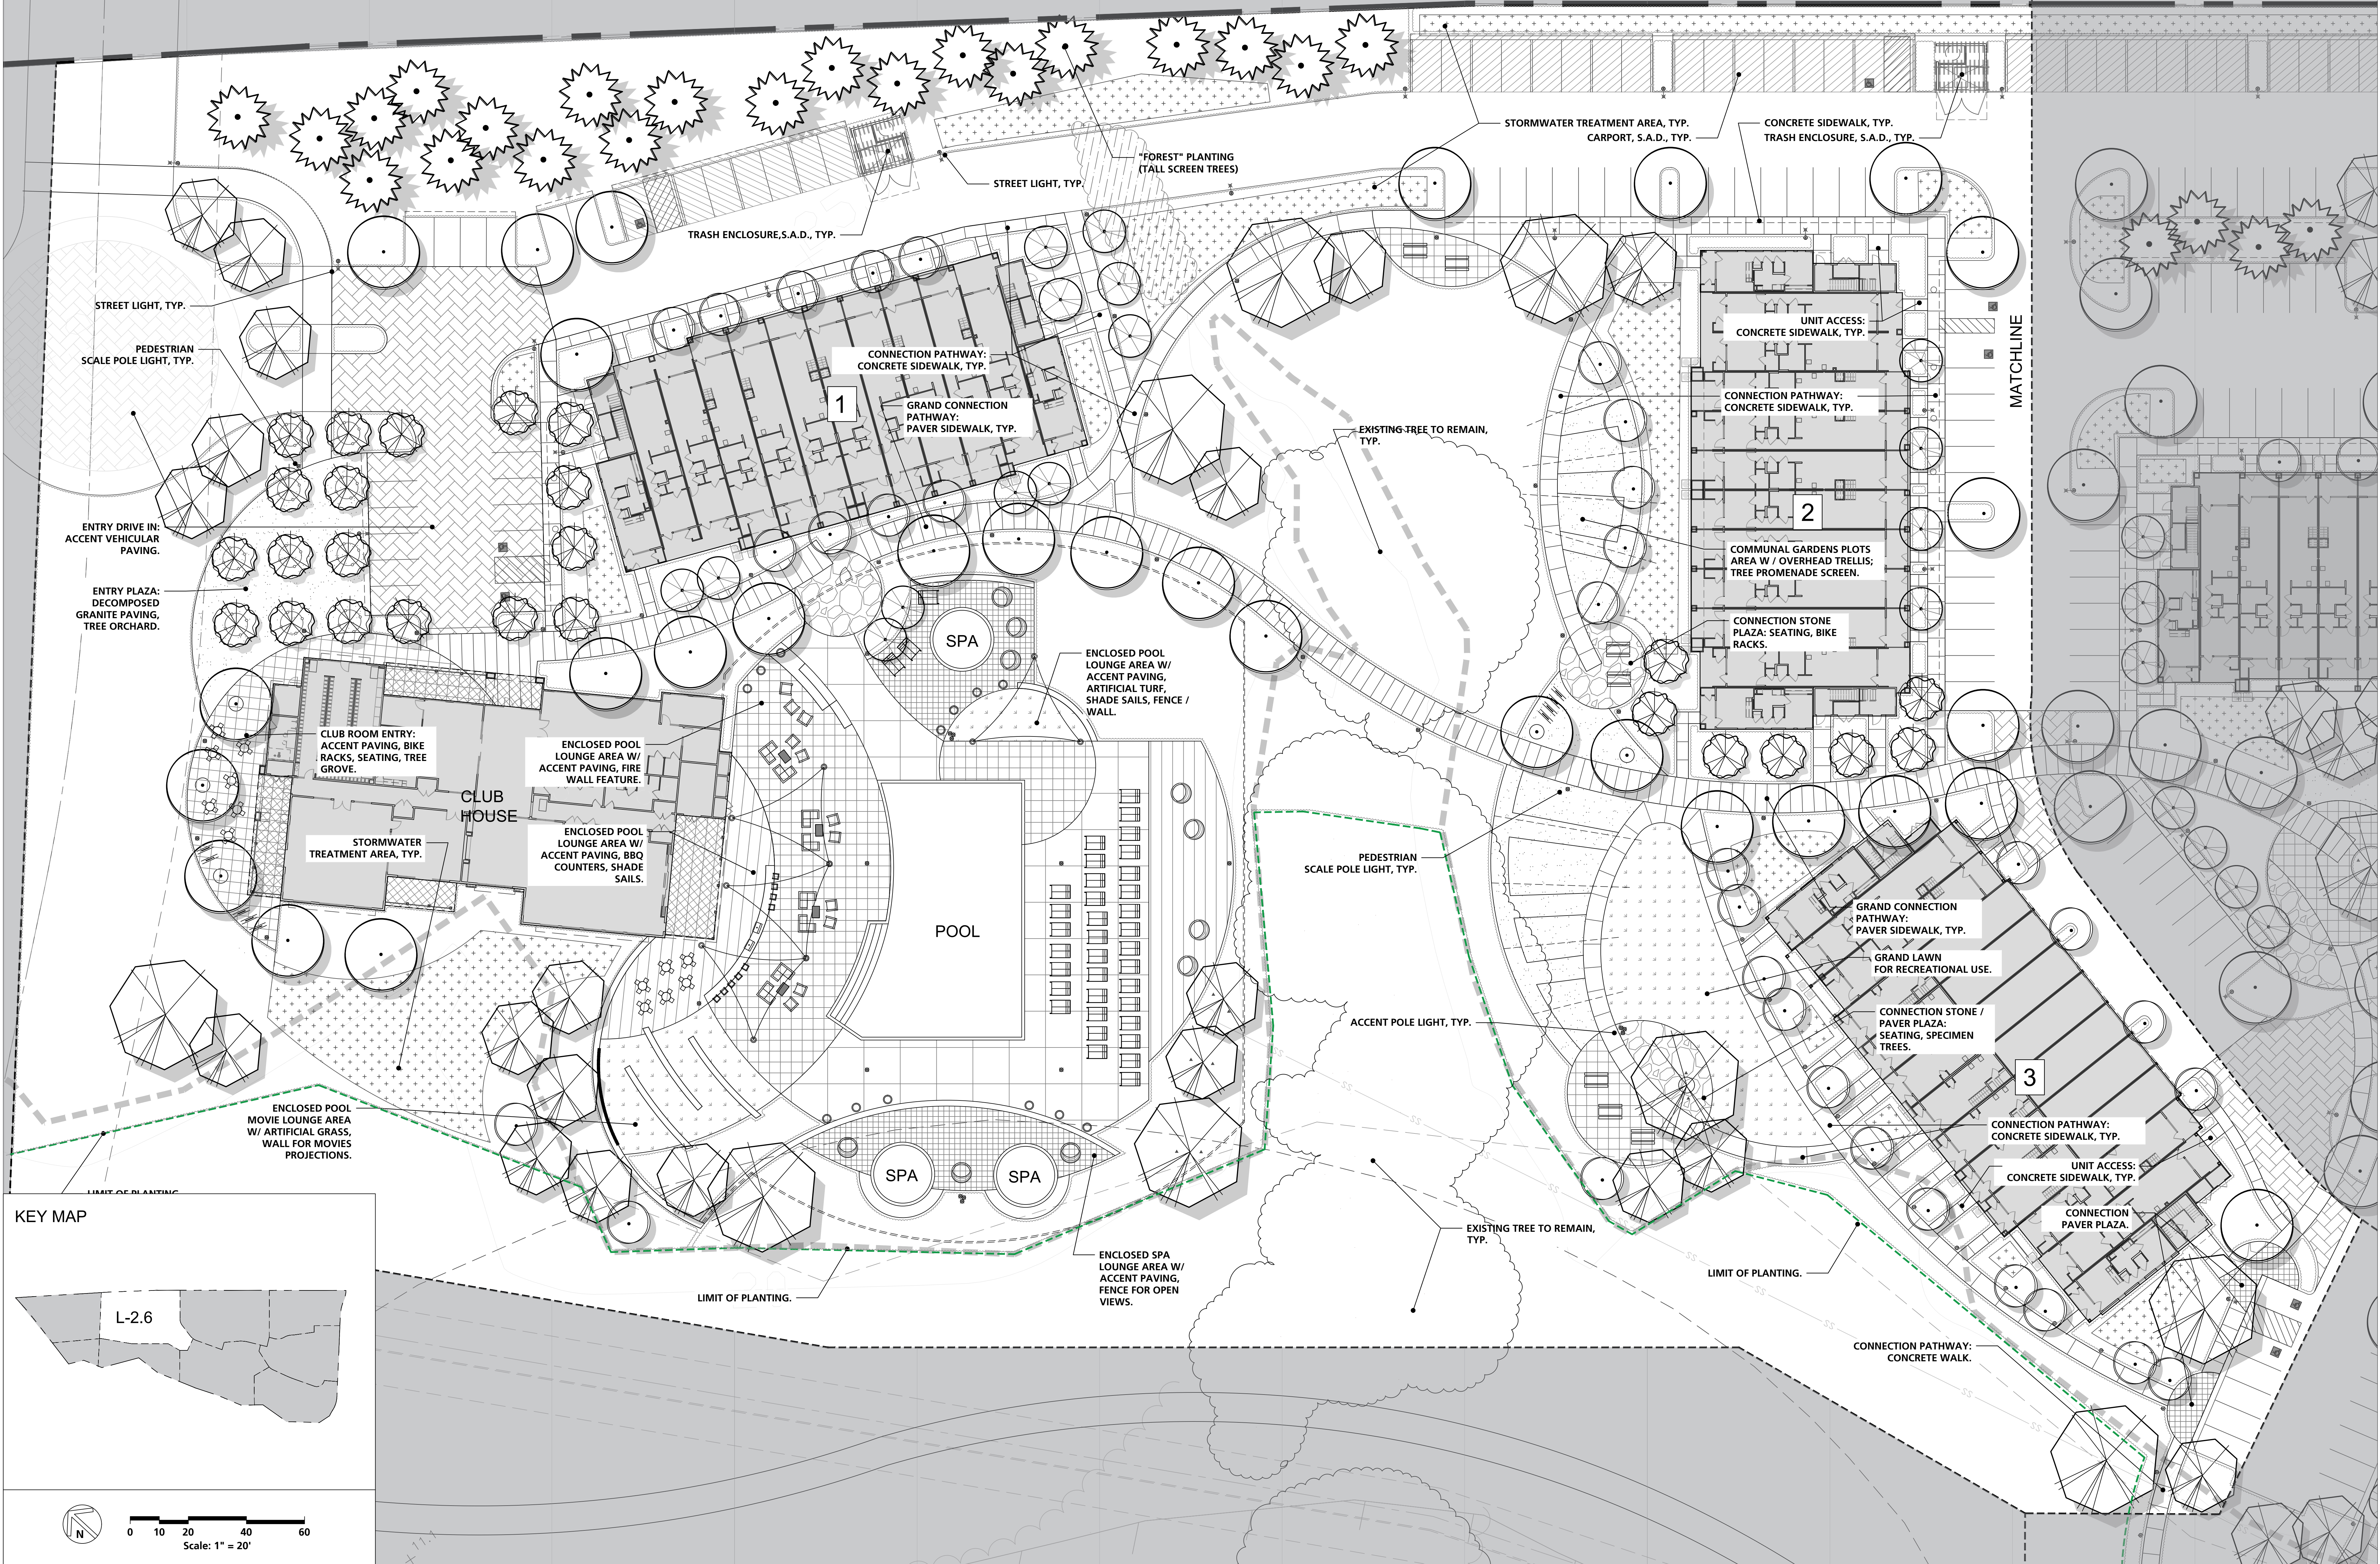

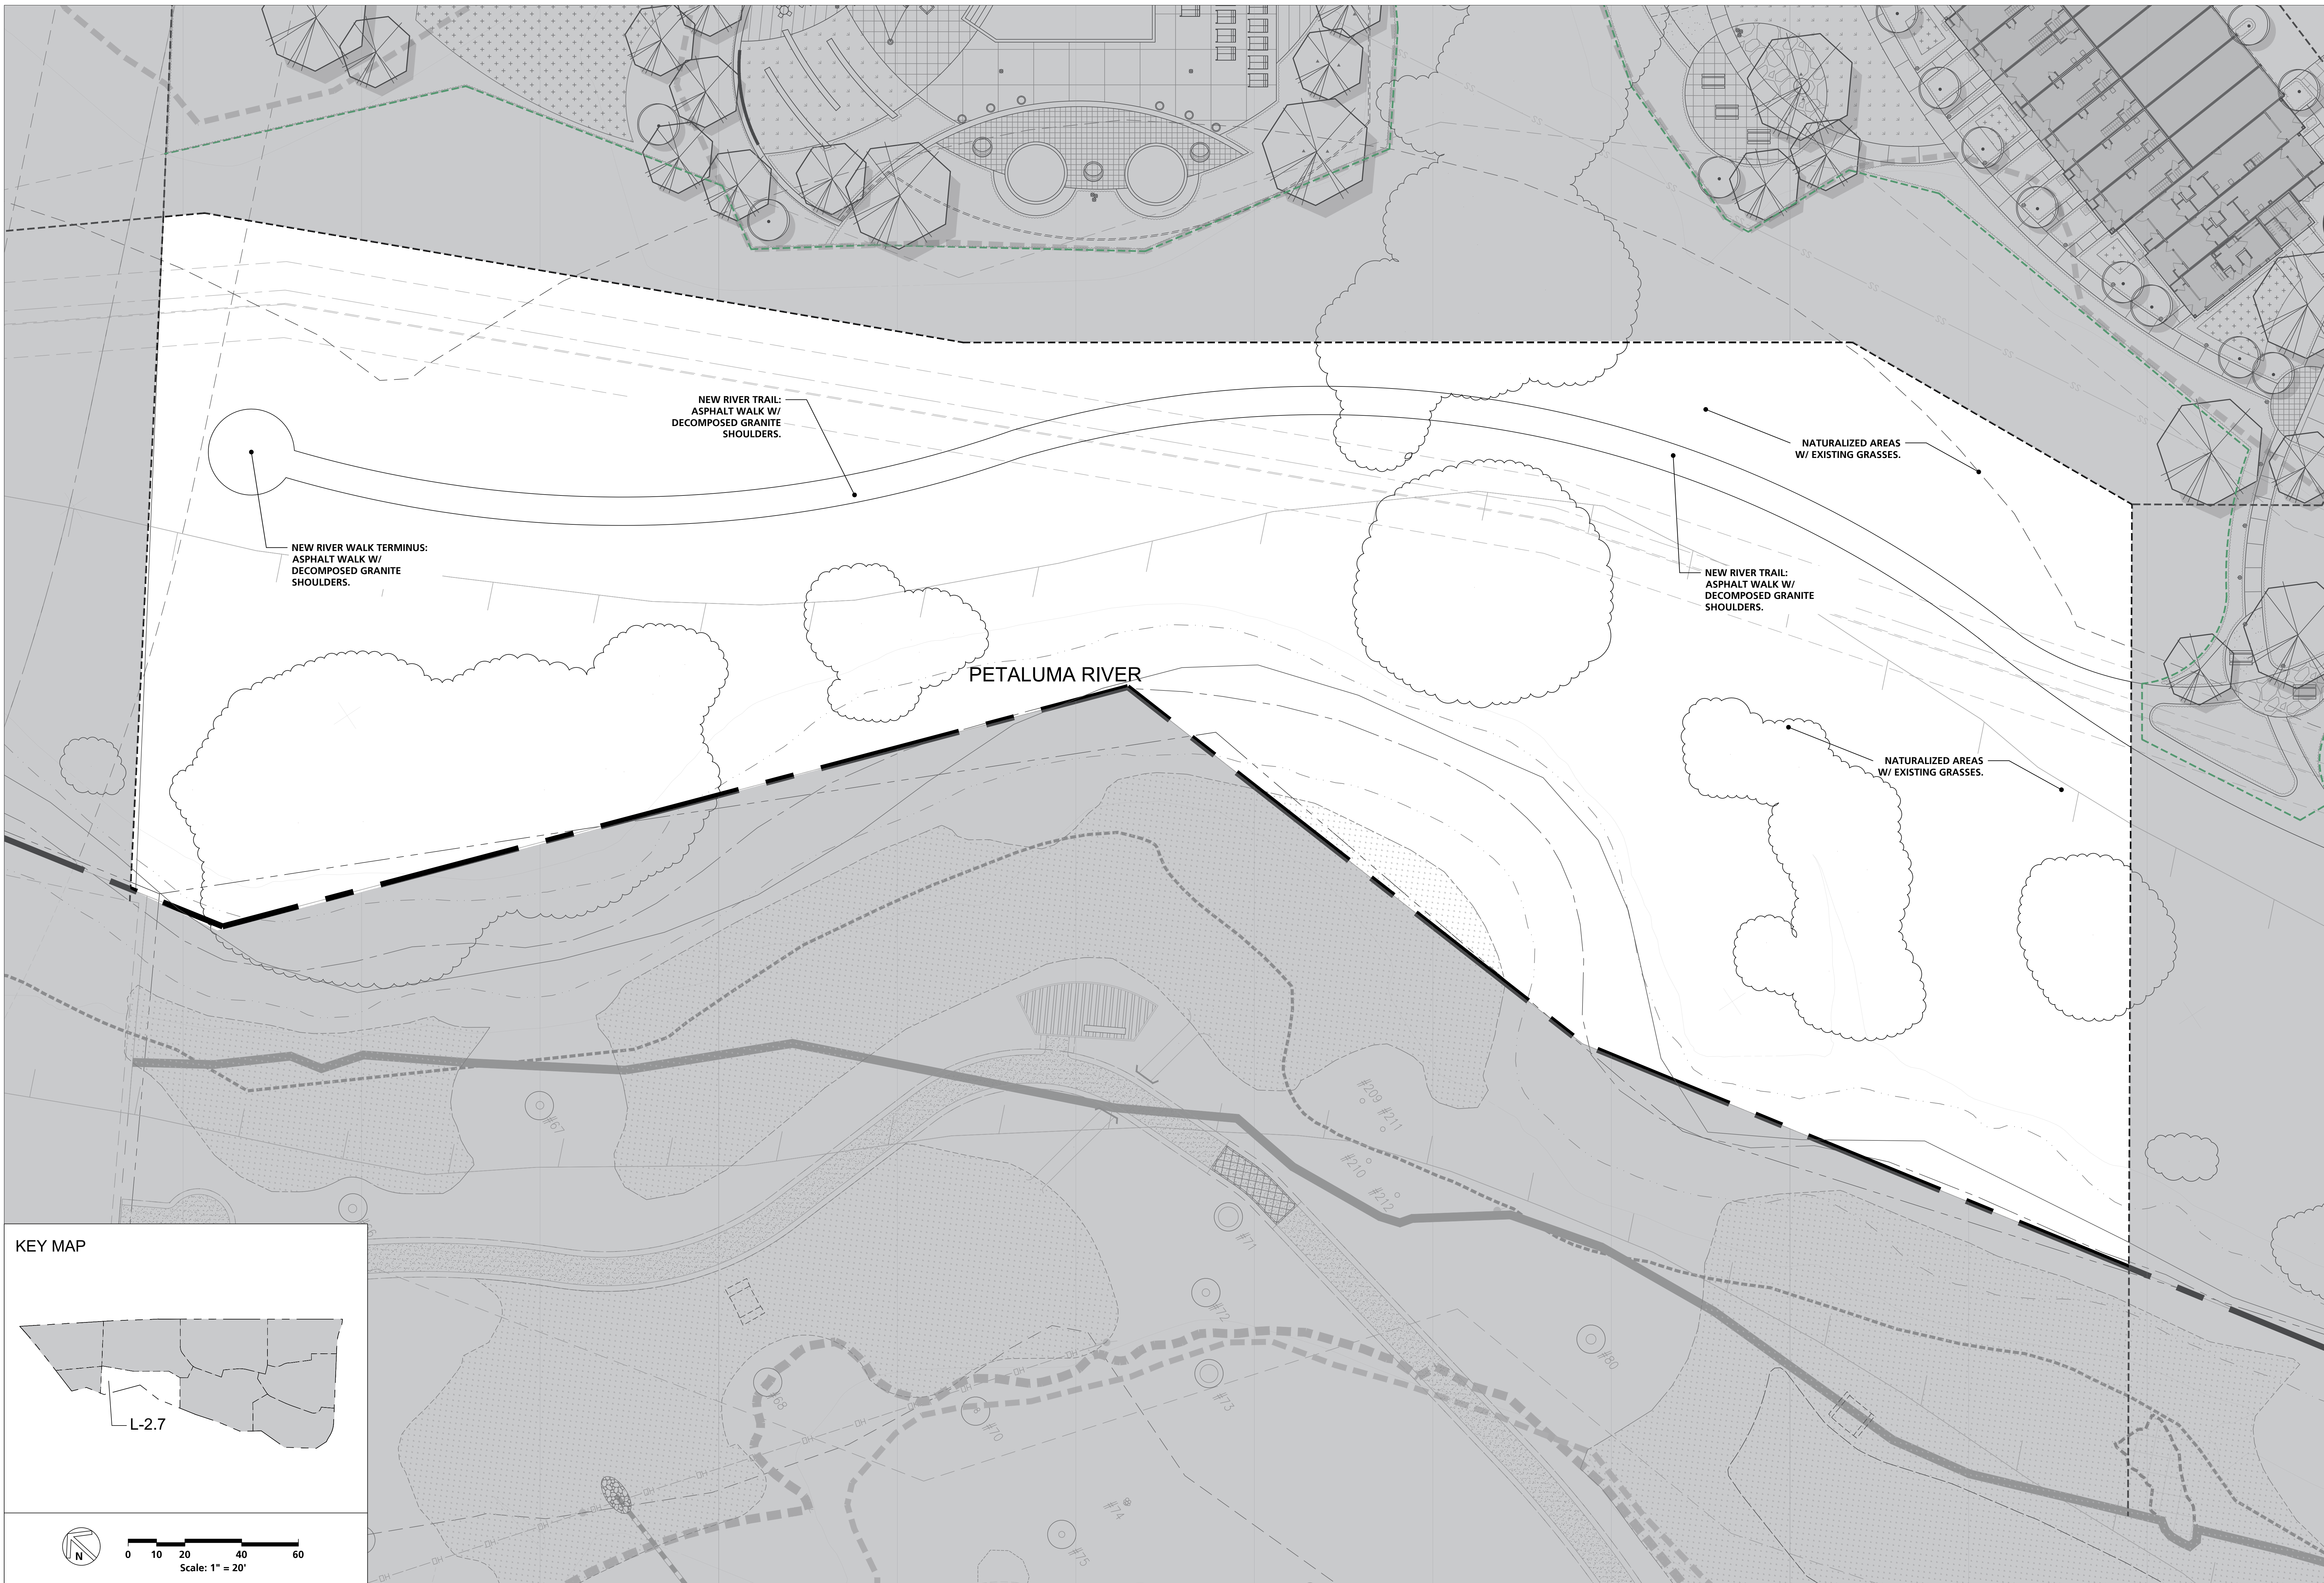

KEY MAP

L-2.7

Scale: 1" = 20'

© 2020 by HUMPHREYS & PARTNERS ARCHITECTS, LP. The arrangements depicted herein are the sole property of Humphreys & Partners Architects, LP and may not be reproduced in any form without its written permission. Architectural conceptual site plans are for feasibility purpose only. Revisions may occur due to further investigation from regulatory authorities and building code analysis.