




CLUBHOUSE-1 PLAN

NET AREA : 10,899 S.F.
 PATIOS : 1,996 S.F.
 TOTAL GROSS : 12,895 S.F.

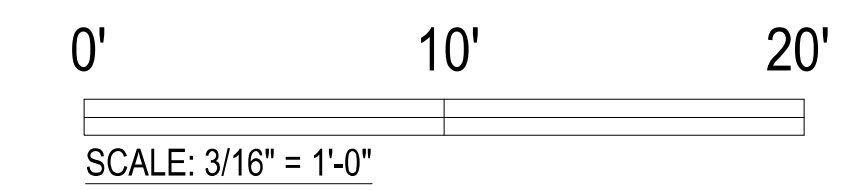

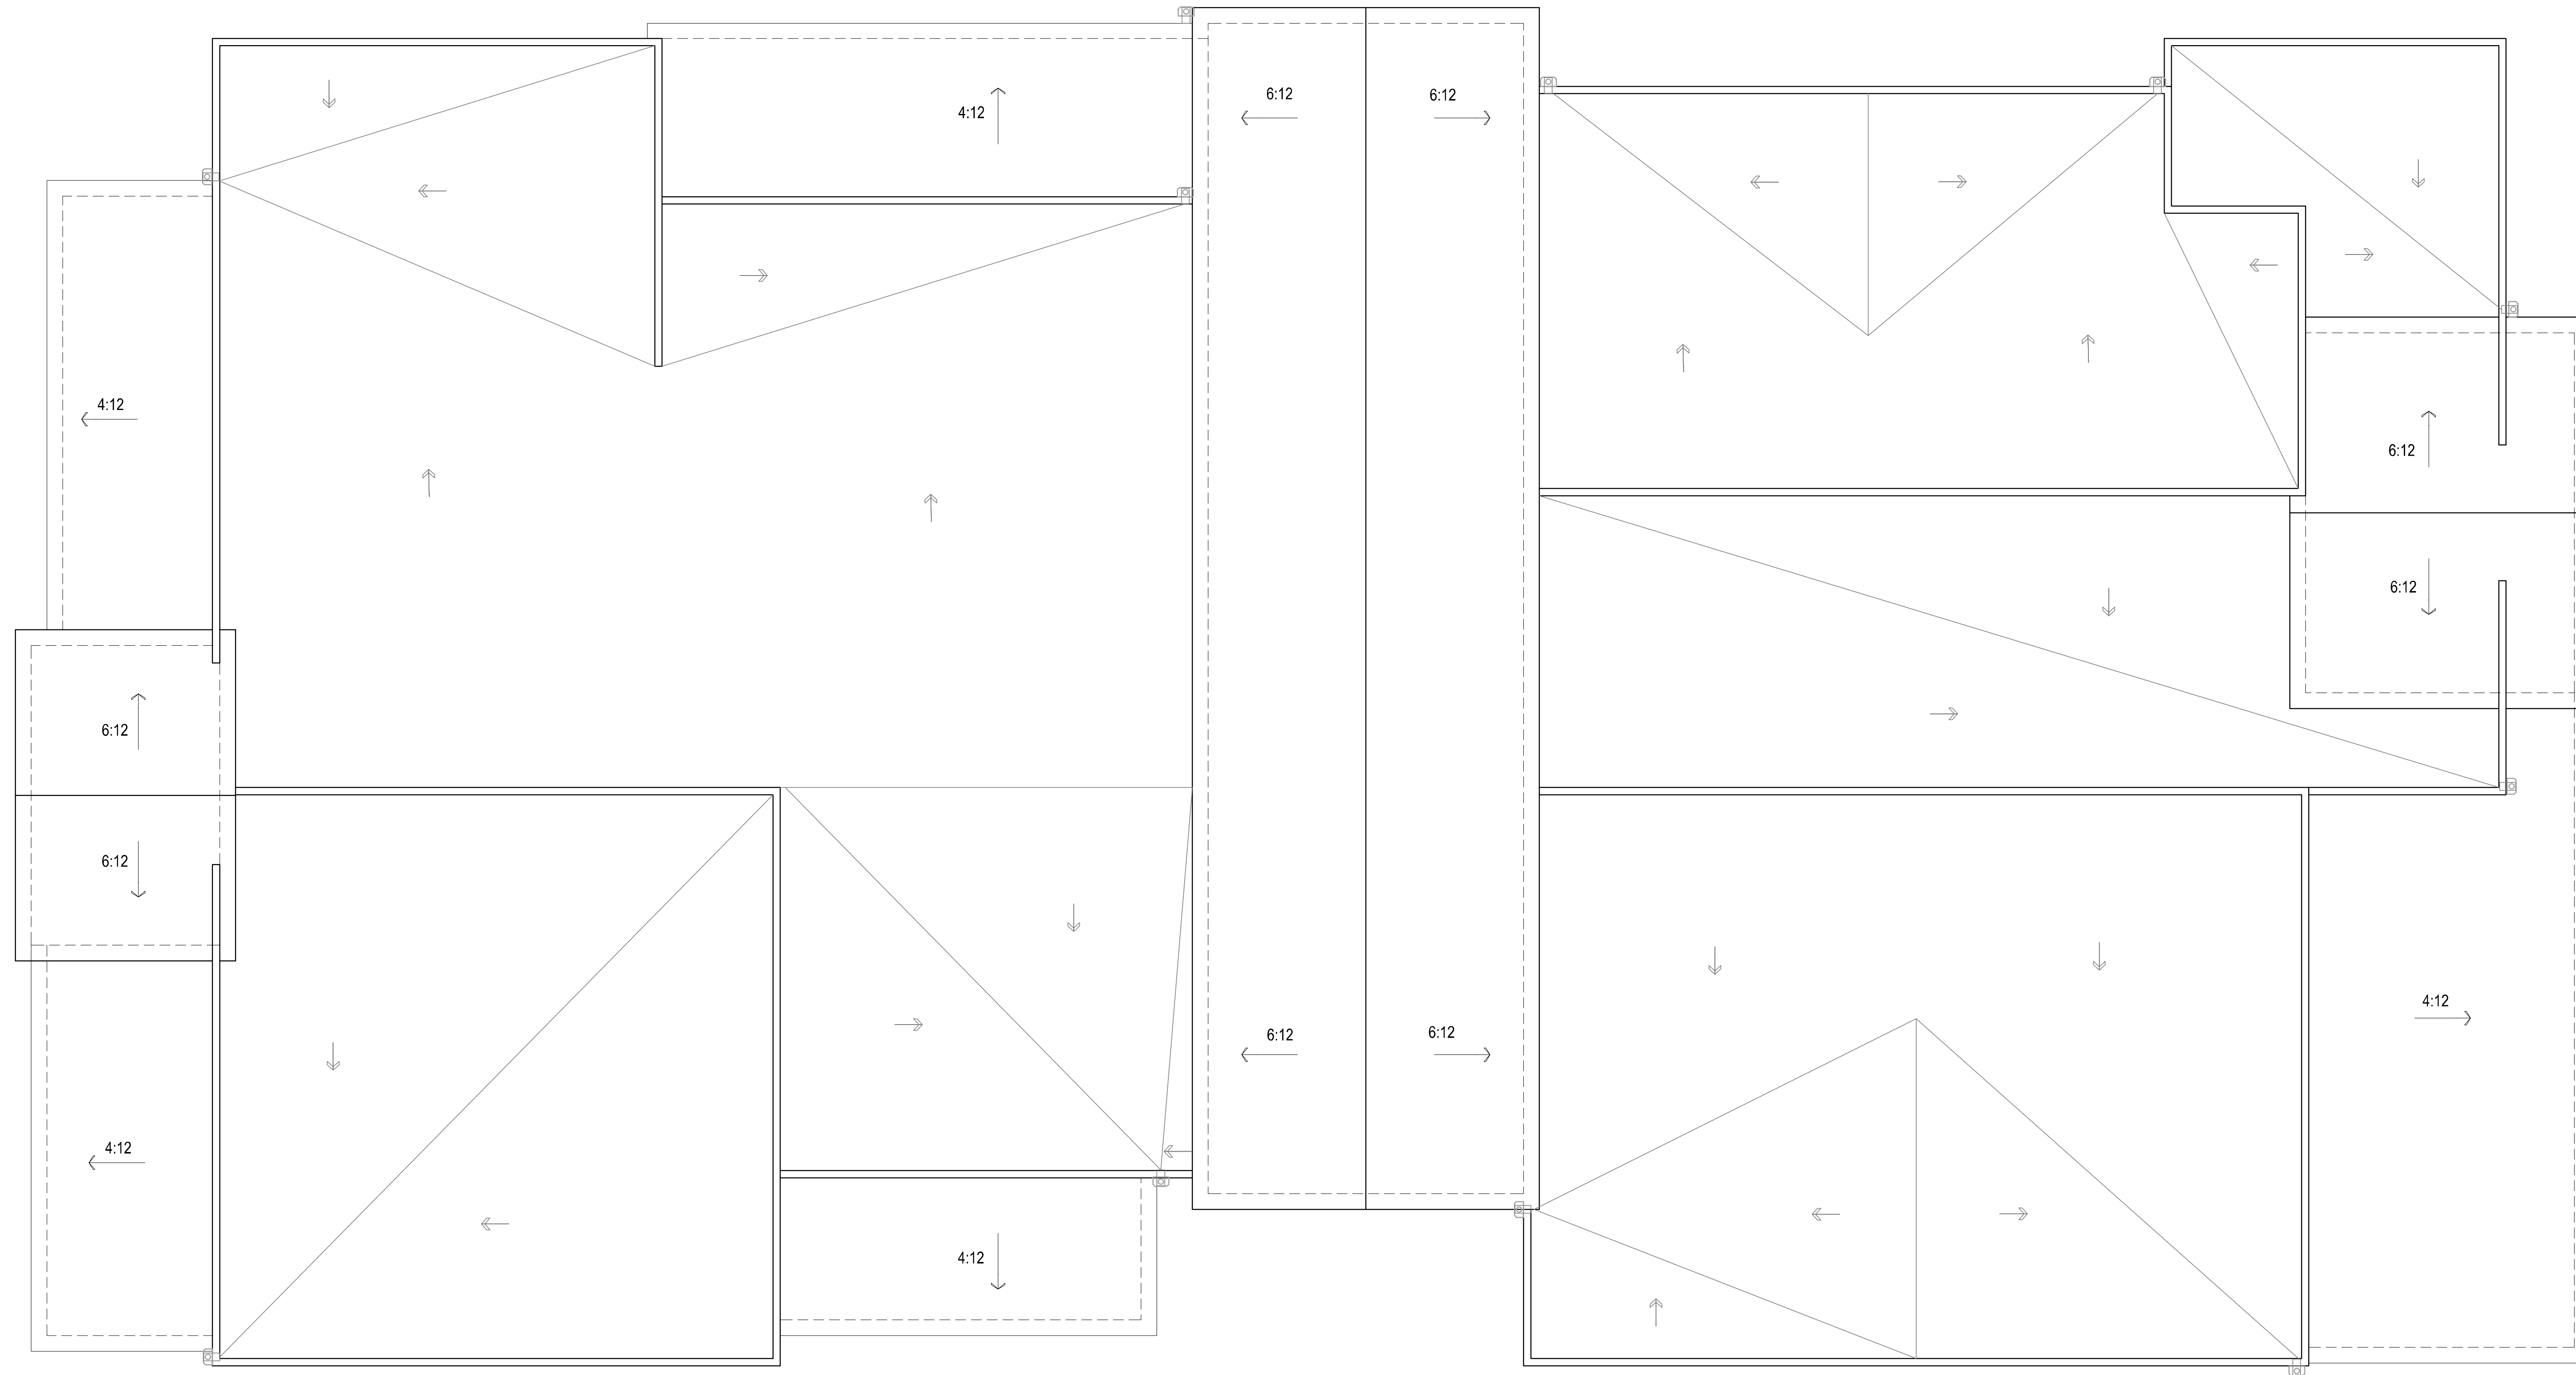



CLUBHOUSE-1 ROOF PLAN
 0' 10' 20'
 SCALE: 3/16" = 1'-0"

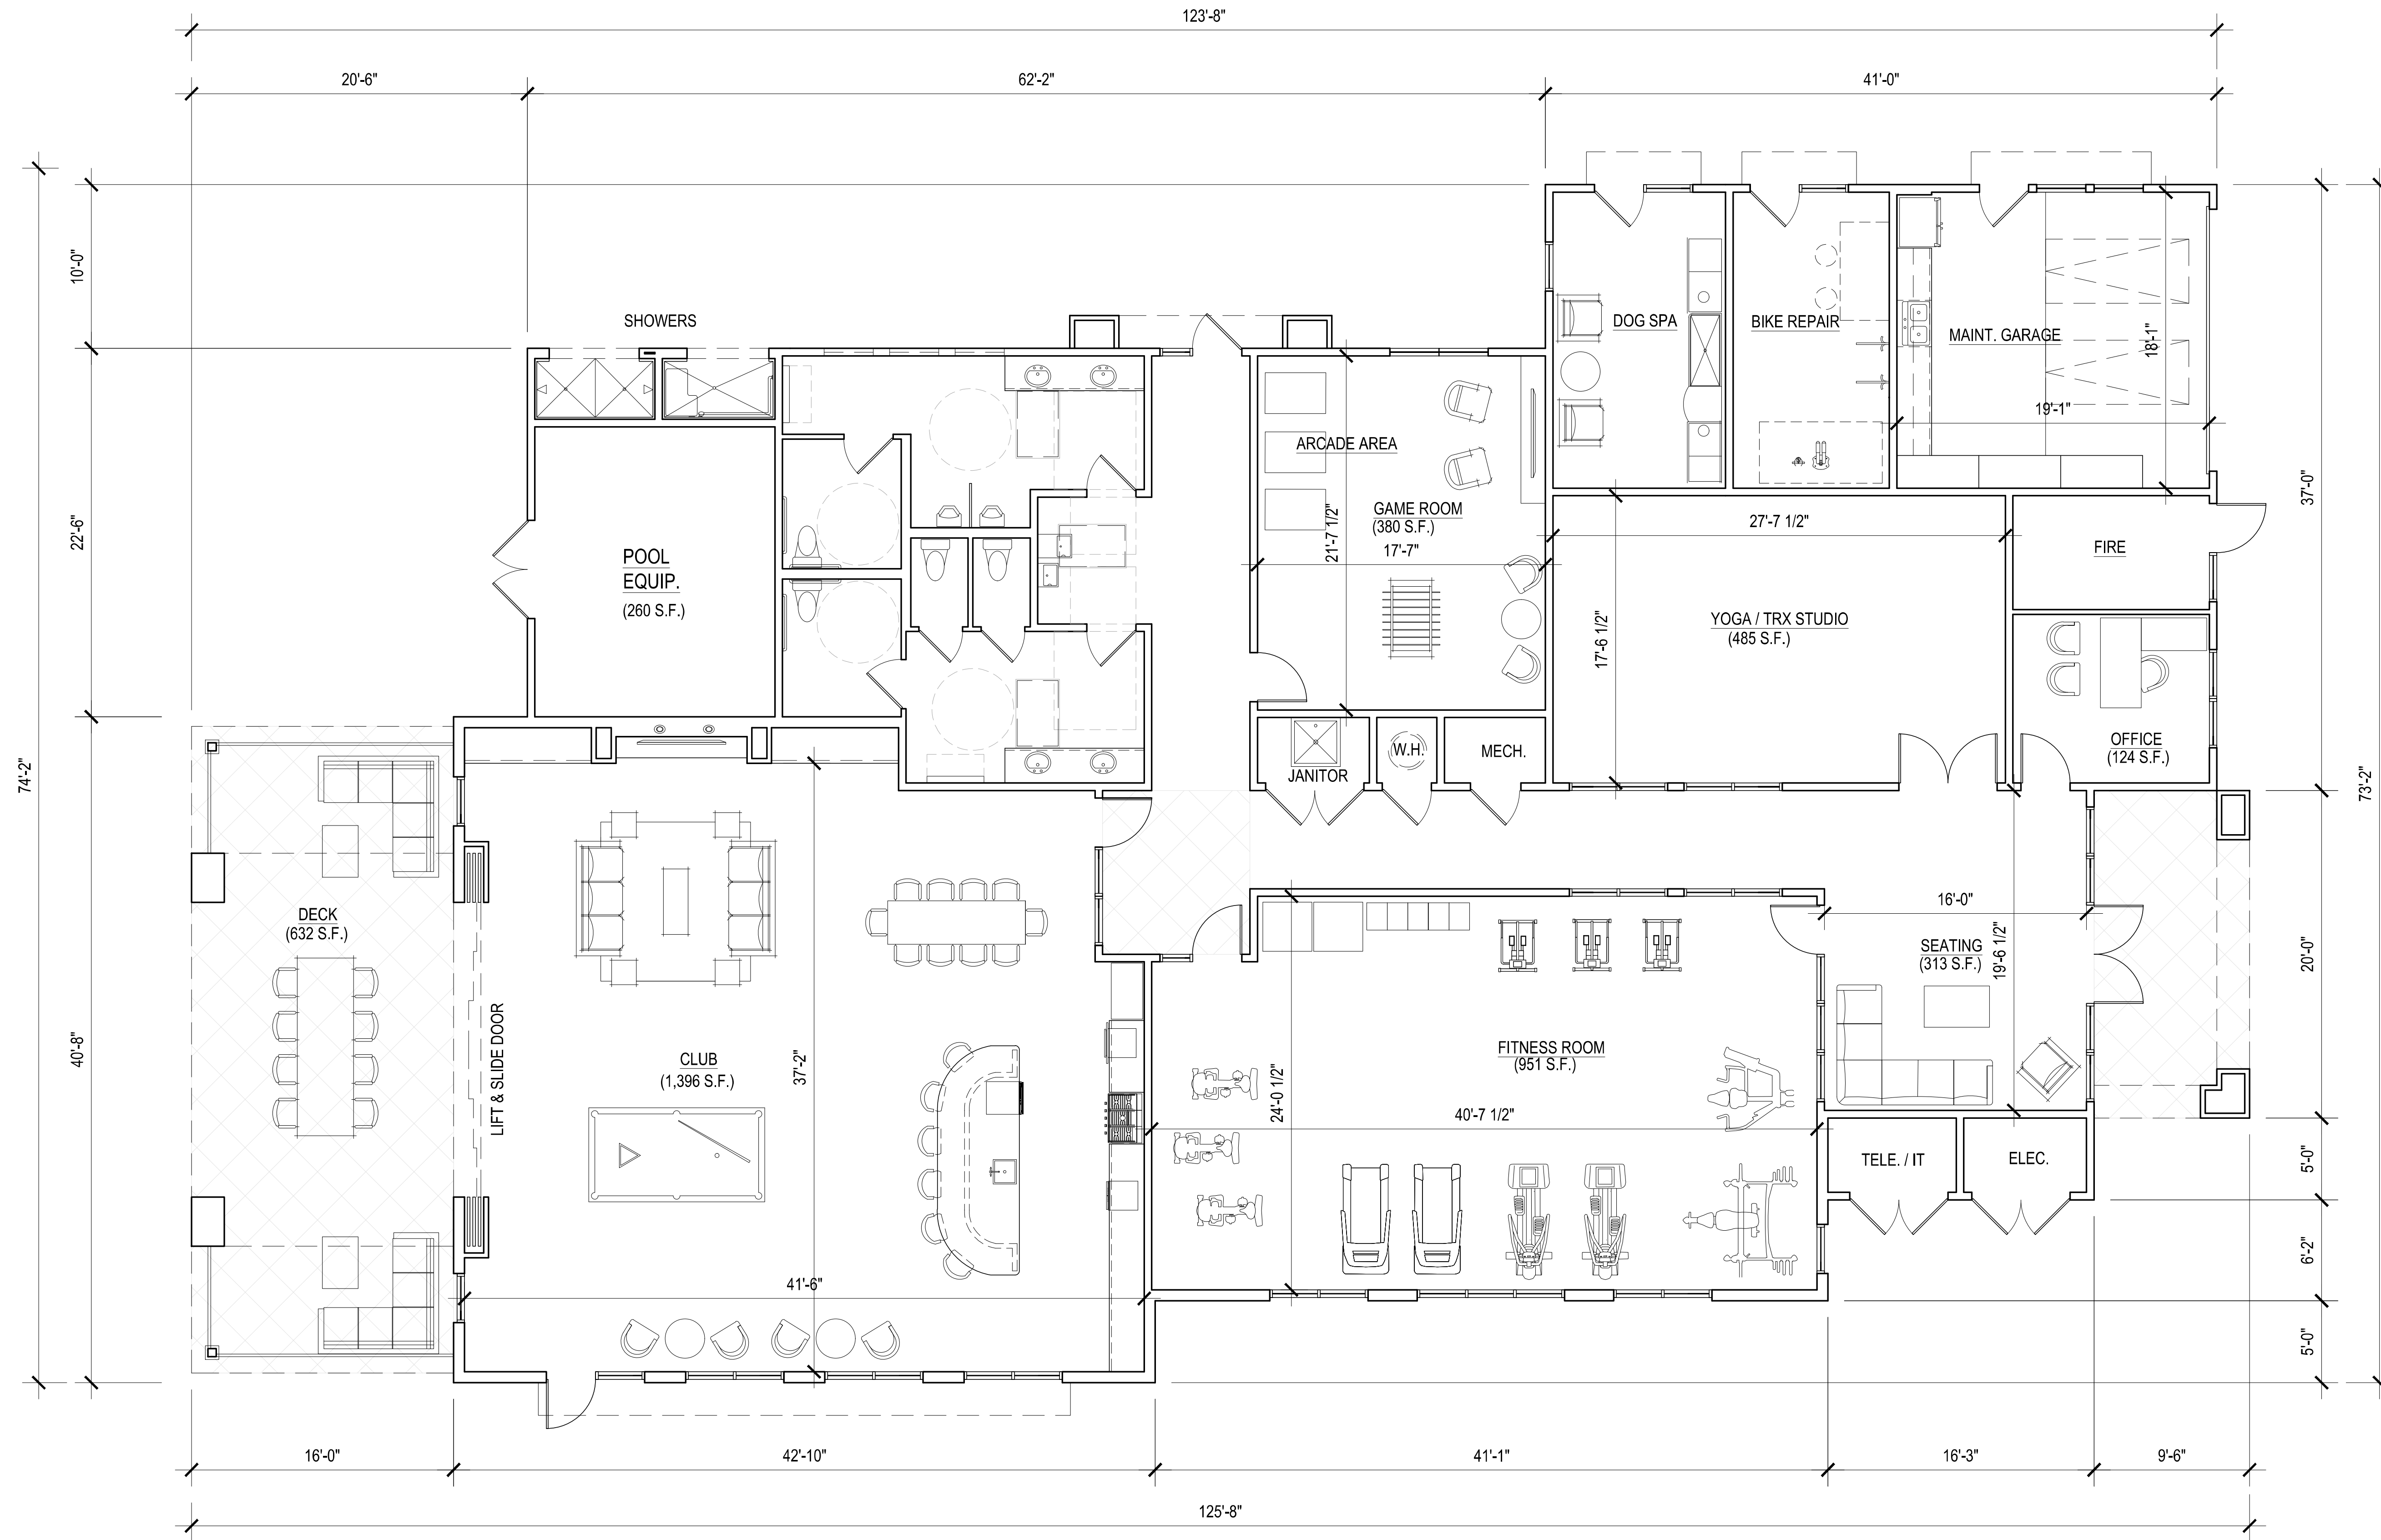

CLUBHOUSE-2 PLAN

NET AREA : 6,674 S.F.
 DECK : 632 S.F.
 TOTAL GROSS : 7,306 S.F.

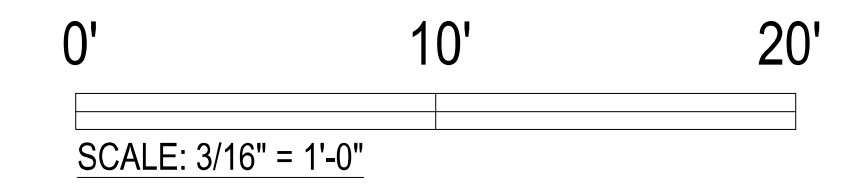

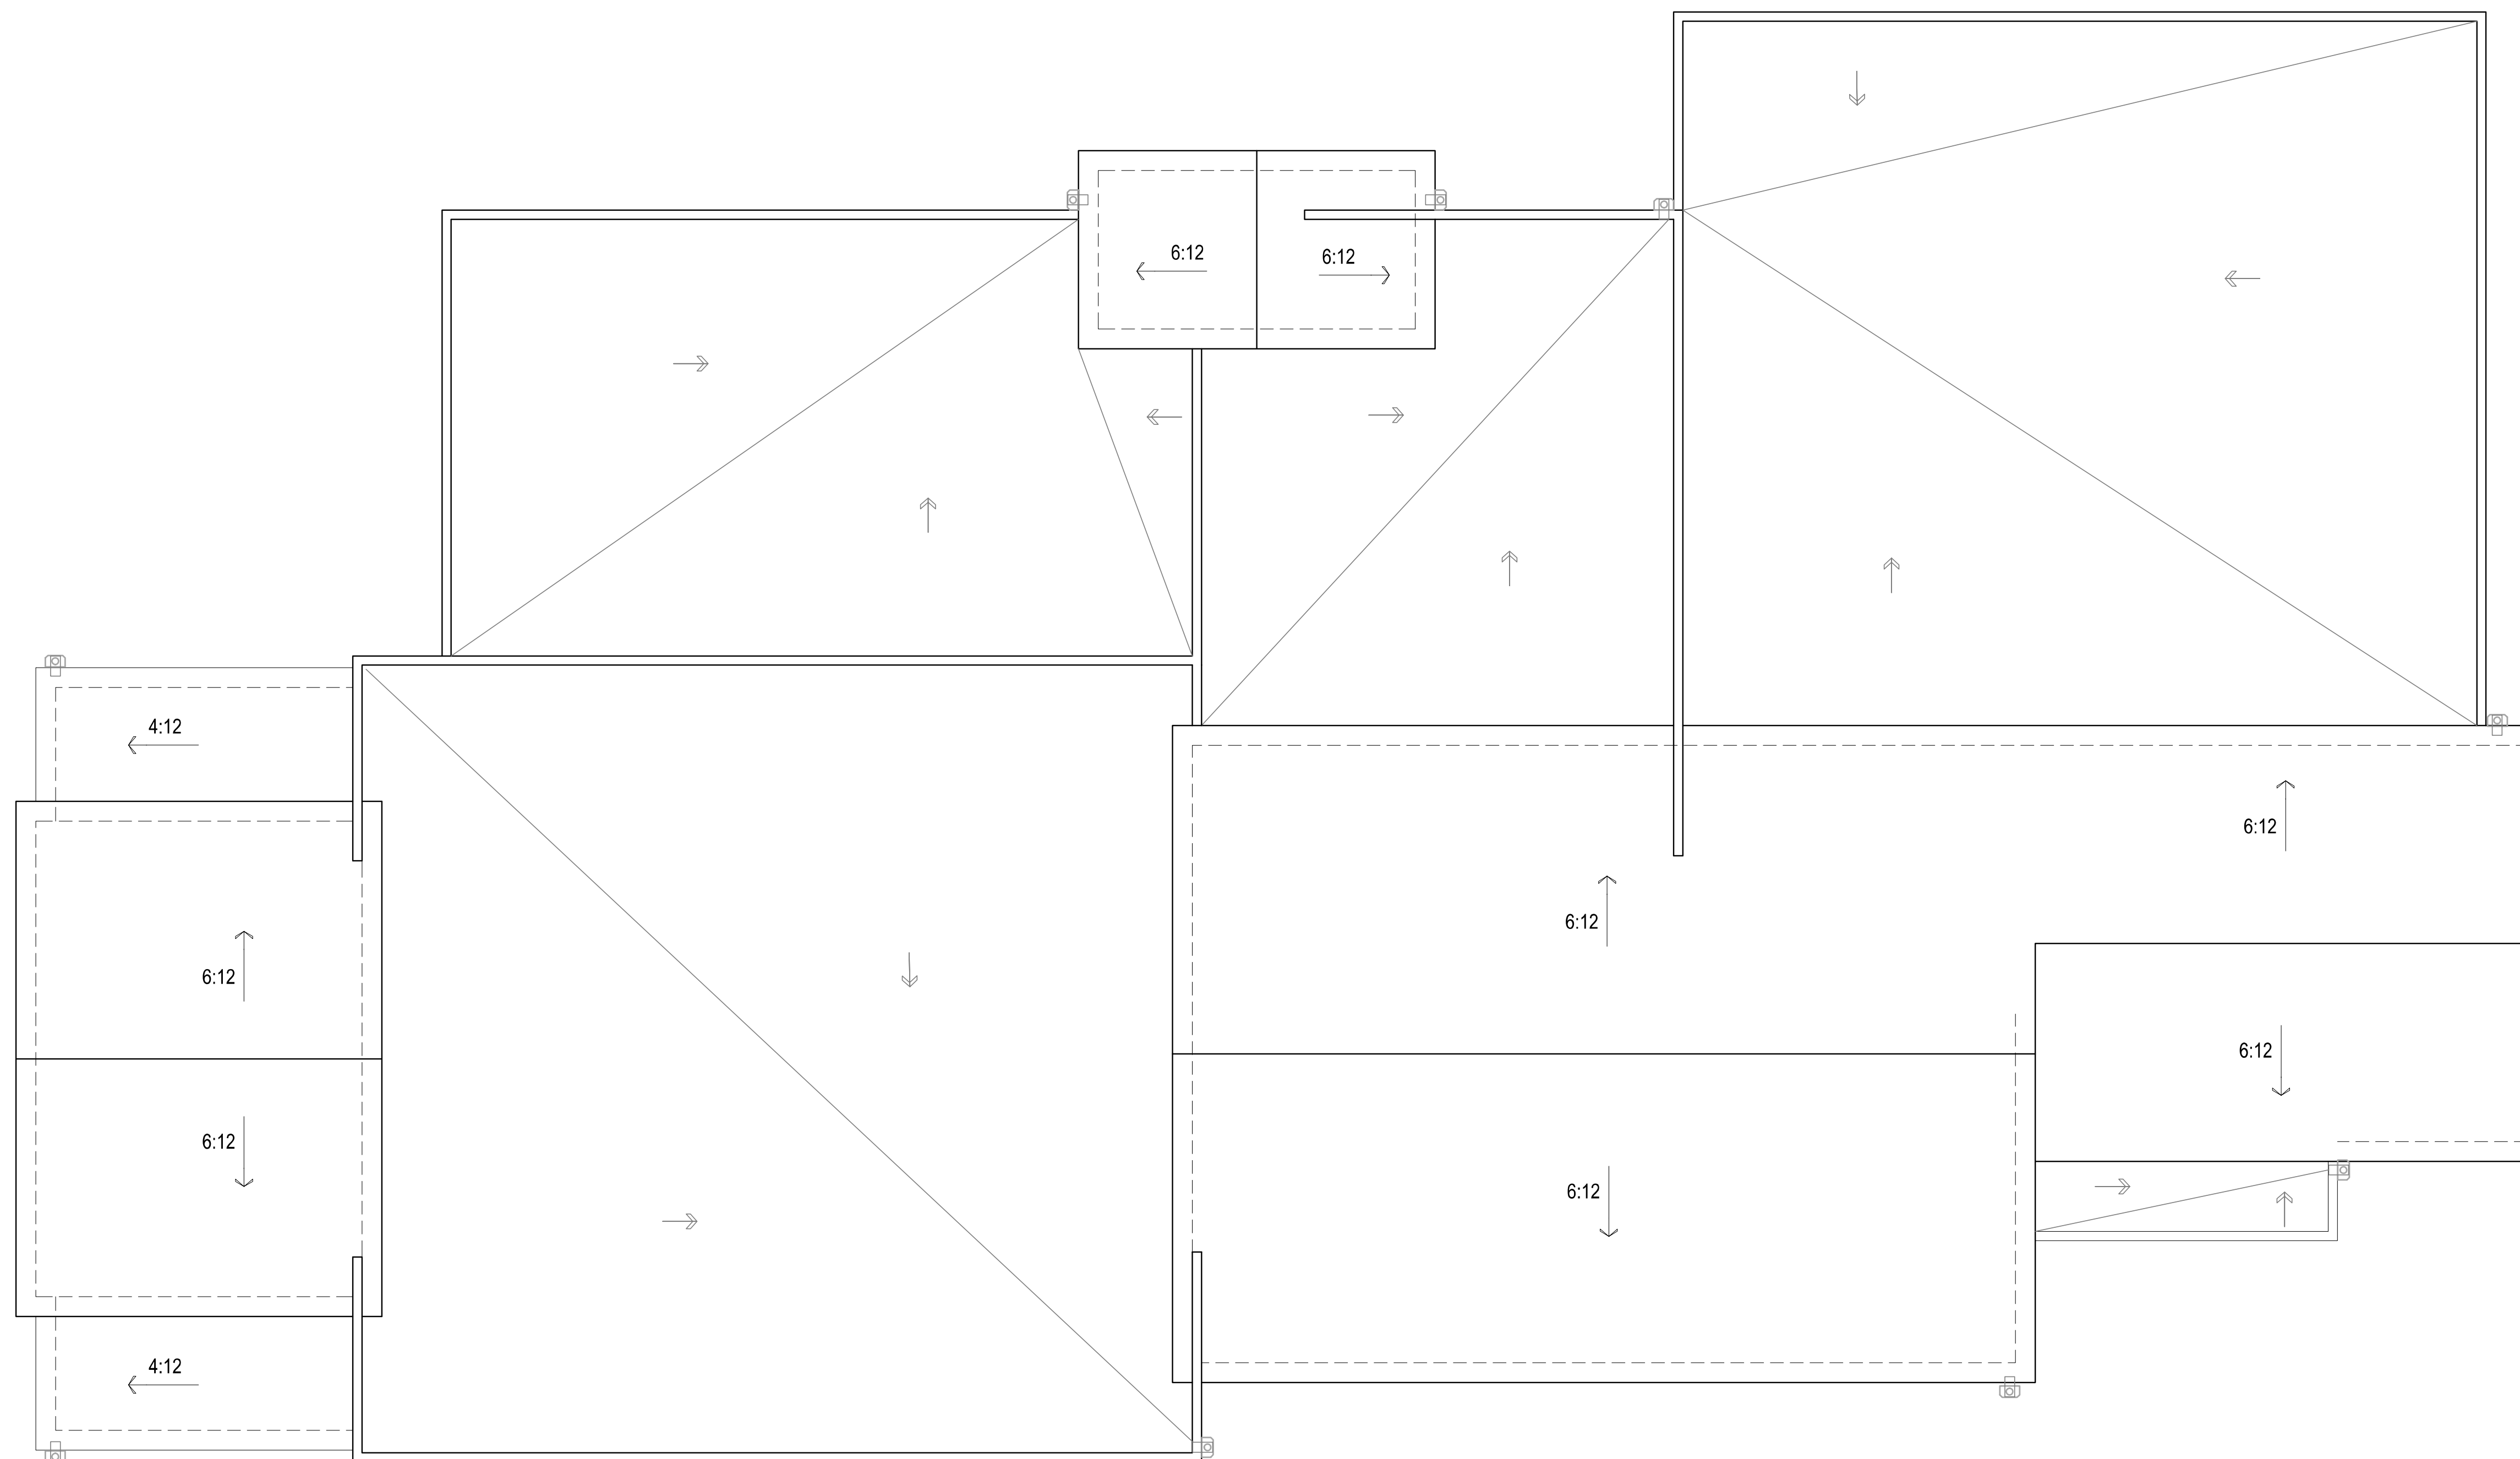

CLUBHOUSE-2 ROOF PLAN
 0' 10' 20'
 SCALE: 3/16" = 1'-0"



CLUBHOUSE-1 FRONT ELEVATION



CLUBHOUSE-1 RIGHT ELEVATION

CLUBHOUSE-1 LEFT ELEVATION




CLUBHOUSE-1 REAR ELEVATION

0' 10' 20'

SCALE: 3/16" = 1'-0"

- MATERIAL & COLOR**
- 1. BOARD AND BATTEN
 - 2. HORIZONTAL SIDING
 - 3. METAL ROOF
COLOR: GRAY
 - 4. CORRUGATED METAL
COLOR: GREY
 - 5. METAL AWNING
 - 6. PAINTED GARAGE DOOR
 - 7. PAINTED POST
 - 8. COMPOSITE WOOD RAILING
 - 9. STOREFRONT BRONZE
- A. SHERWIN WILLIAMS
CYBERSPACE SW7076
 - B. SHERWIN WILLIAMS
ELLIE GRAY SW7650
 - C. SHERWIN WILLIAMS
ICE CUBE SW6252

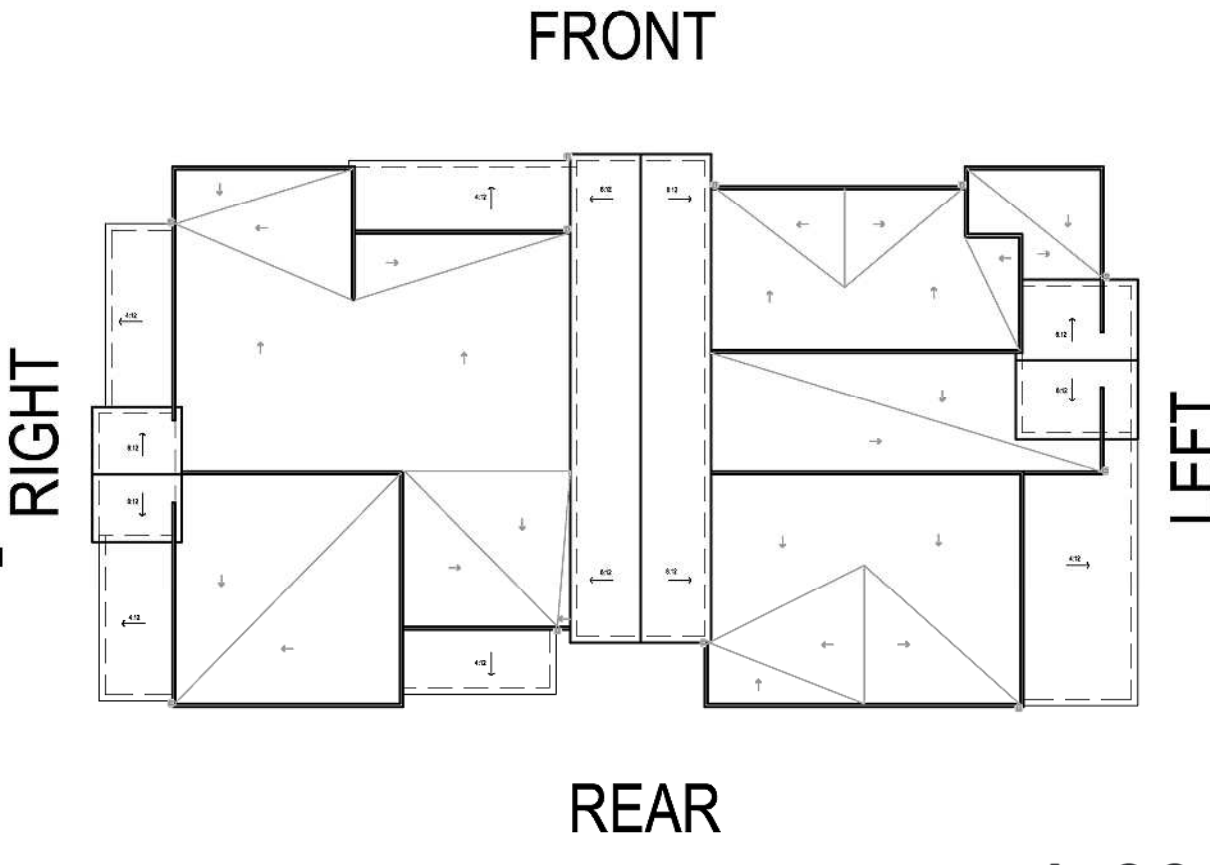



CLUBHOUSE-2 REAR ELEVATION

CLUBHOUSE-2 FRONT ELEVATION



CLUBHOUSE-2 LEFT ELEVATION




CLUBHOUSE-2 RIGHT ELEVATION








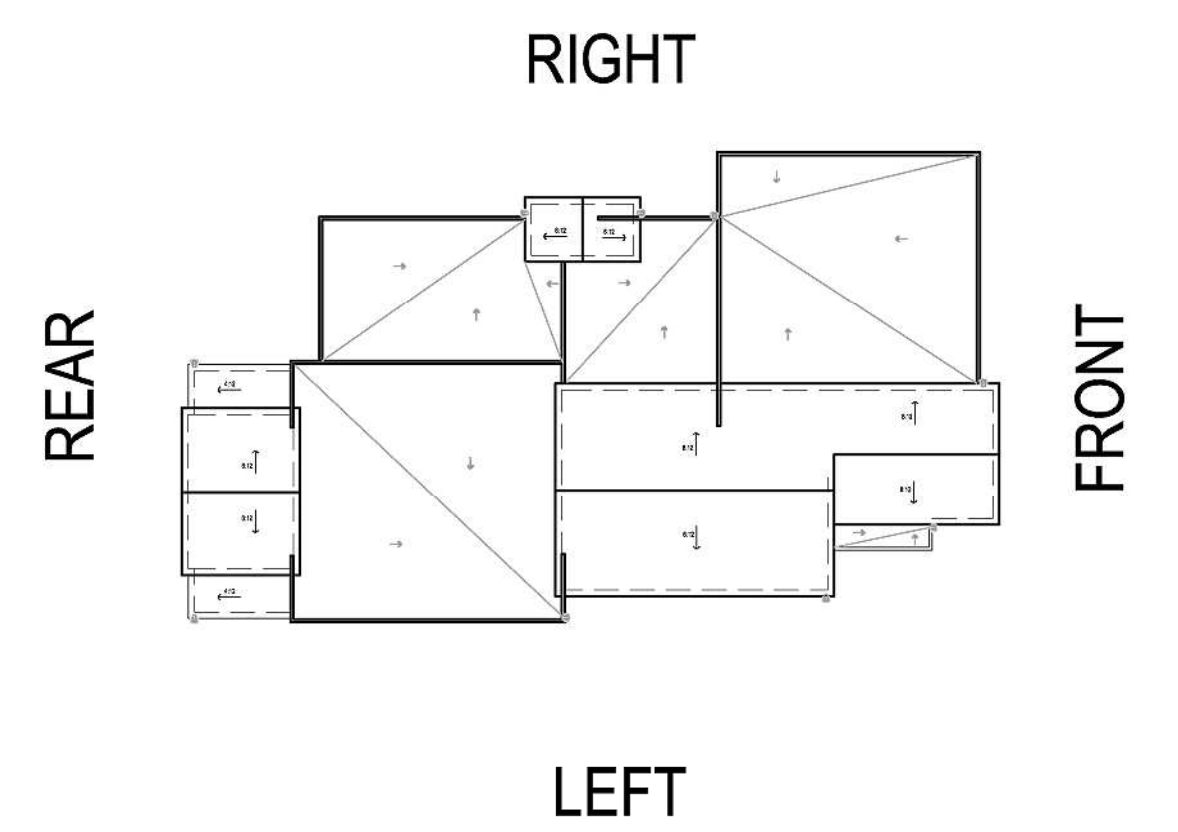

0' 10' 20'
SCALE: 3/16" = 1'-0"

MATERIAL & COLOR



 
- | | |
|------------------------------------|--|
| 1. BOARD AND BATTEN | A. SHERWIN WILLIAMS
CYBERSPACE SW7076 |
| 2. HORIZONTAL SIDING | B. SHERWIN WILLIAMS
ELLIE GRAY SW7650 |
| 3. METAL ROOF
COLOR: GRAY | C. SHERWIN WILLIAMS
ICE CUBE SW6252 |
| 4. CORRUGATED METAL
COLOR: GREY | |
| 5. METAL AWNING | |
| 6. PAINTED GARAGE DOOR | |
| 7. PAINTED POST | |
| 8. COMPOSITE WOOD RAILING | |
| 9. STOREFRONT BRONZE | |

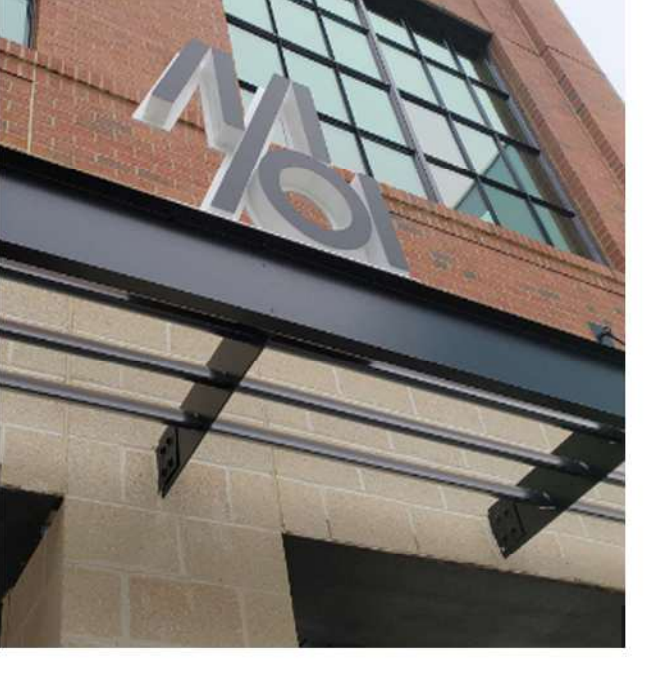

NUMBERS DENOTE MATERIALS


				
1. BOARD AND BATTEN JAMES HARDIE FINISH: TBD COLOR: VARIES, SEE LEGEND	2. FIBER CEMENT HORIZONTAL SIDING JAMES HARDIE FINISH: TBD COLOR: VARIES, SEE LEGEND	3. METAL ROOF ATAS STANDING SEAM COLOR: DOVE GREY OR SIMILAR	4. CORRUGATED METAL COLOR: GREY	5. METAL AWNING
				
6. PAINTED GARAGE DOOR	7. PAINTED POST	8. COMPOSITE WOOD RAILING	9. ALUMINUM STOREFRONT COLOR: BRONZE	

LETTERS DENOTE COLORS

 		
A. EXTERIOR PAINT SHERWIN WILLIAMS 235-C7 CYBERSPACE SW7076	B. EXTERIOR PAINT SHERWIN WILLIAMS 239-C6 ELLIE GRAY SW7650	C. EXTERIOR PAINT SHERWIN WILLIAMS 257-C3 ICE CUBE SW6252



CLUBHOUSE-1 FRONT ELEVATION

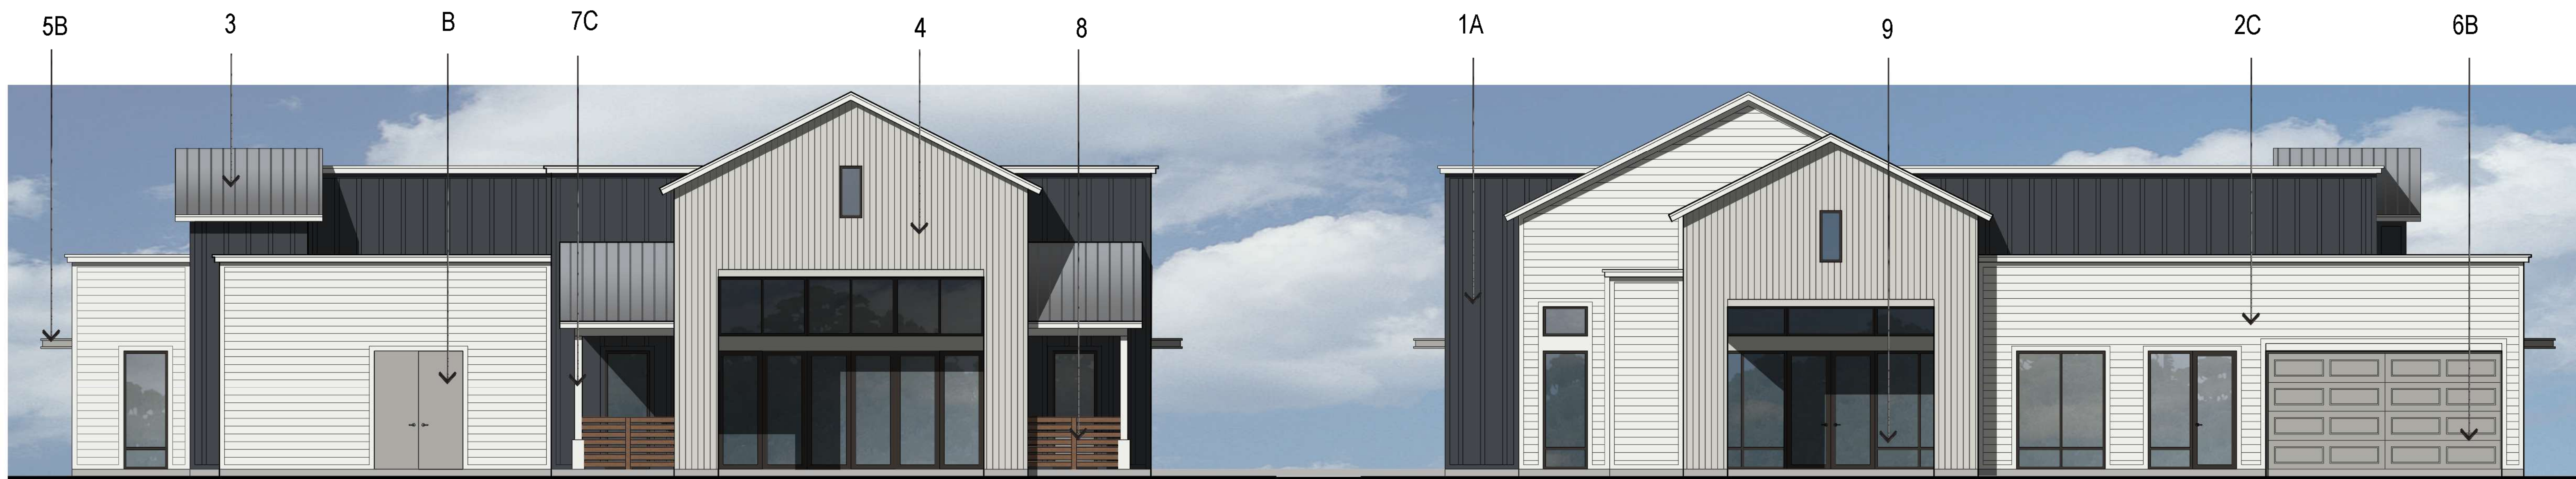

CLUBHOUSE-2 REAR ELEVATION

CLUBHOUSE-2 FRONT ELEVATION