


COMMENCEMENT VIEW ESTATE

PN# 2365000461

SITE PLAN LOT 2

LOT INFO.

LOT AREA = 20,482 SQ.FT.
BUILDING = 2,797 SQ.FT.
TOTAL LOT COVERAGE = SQ.FT.
OR %

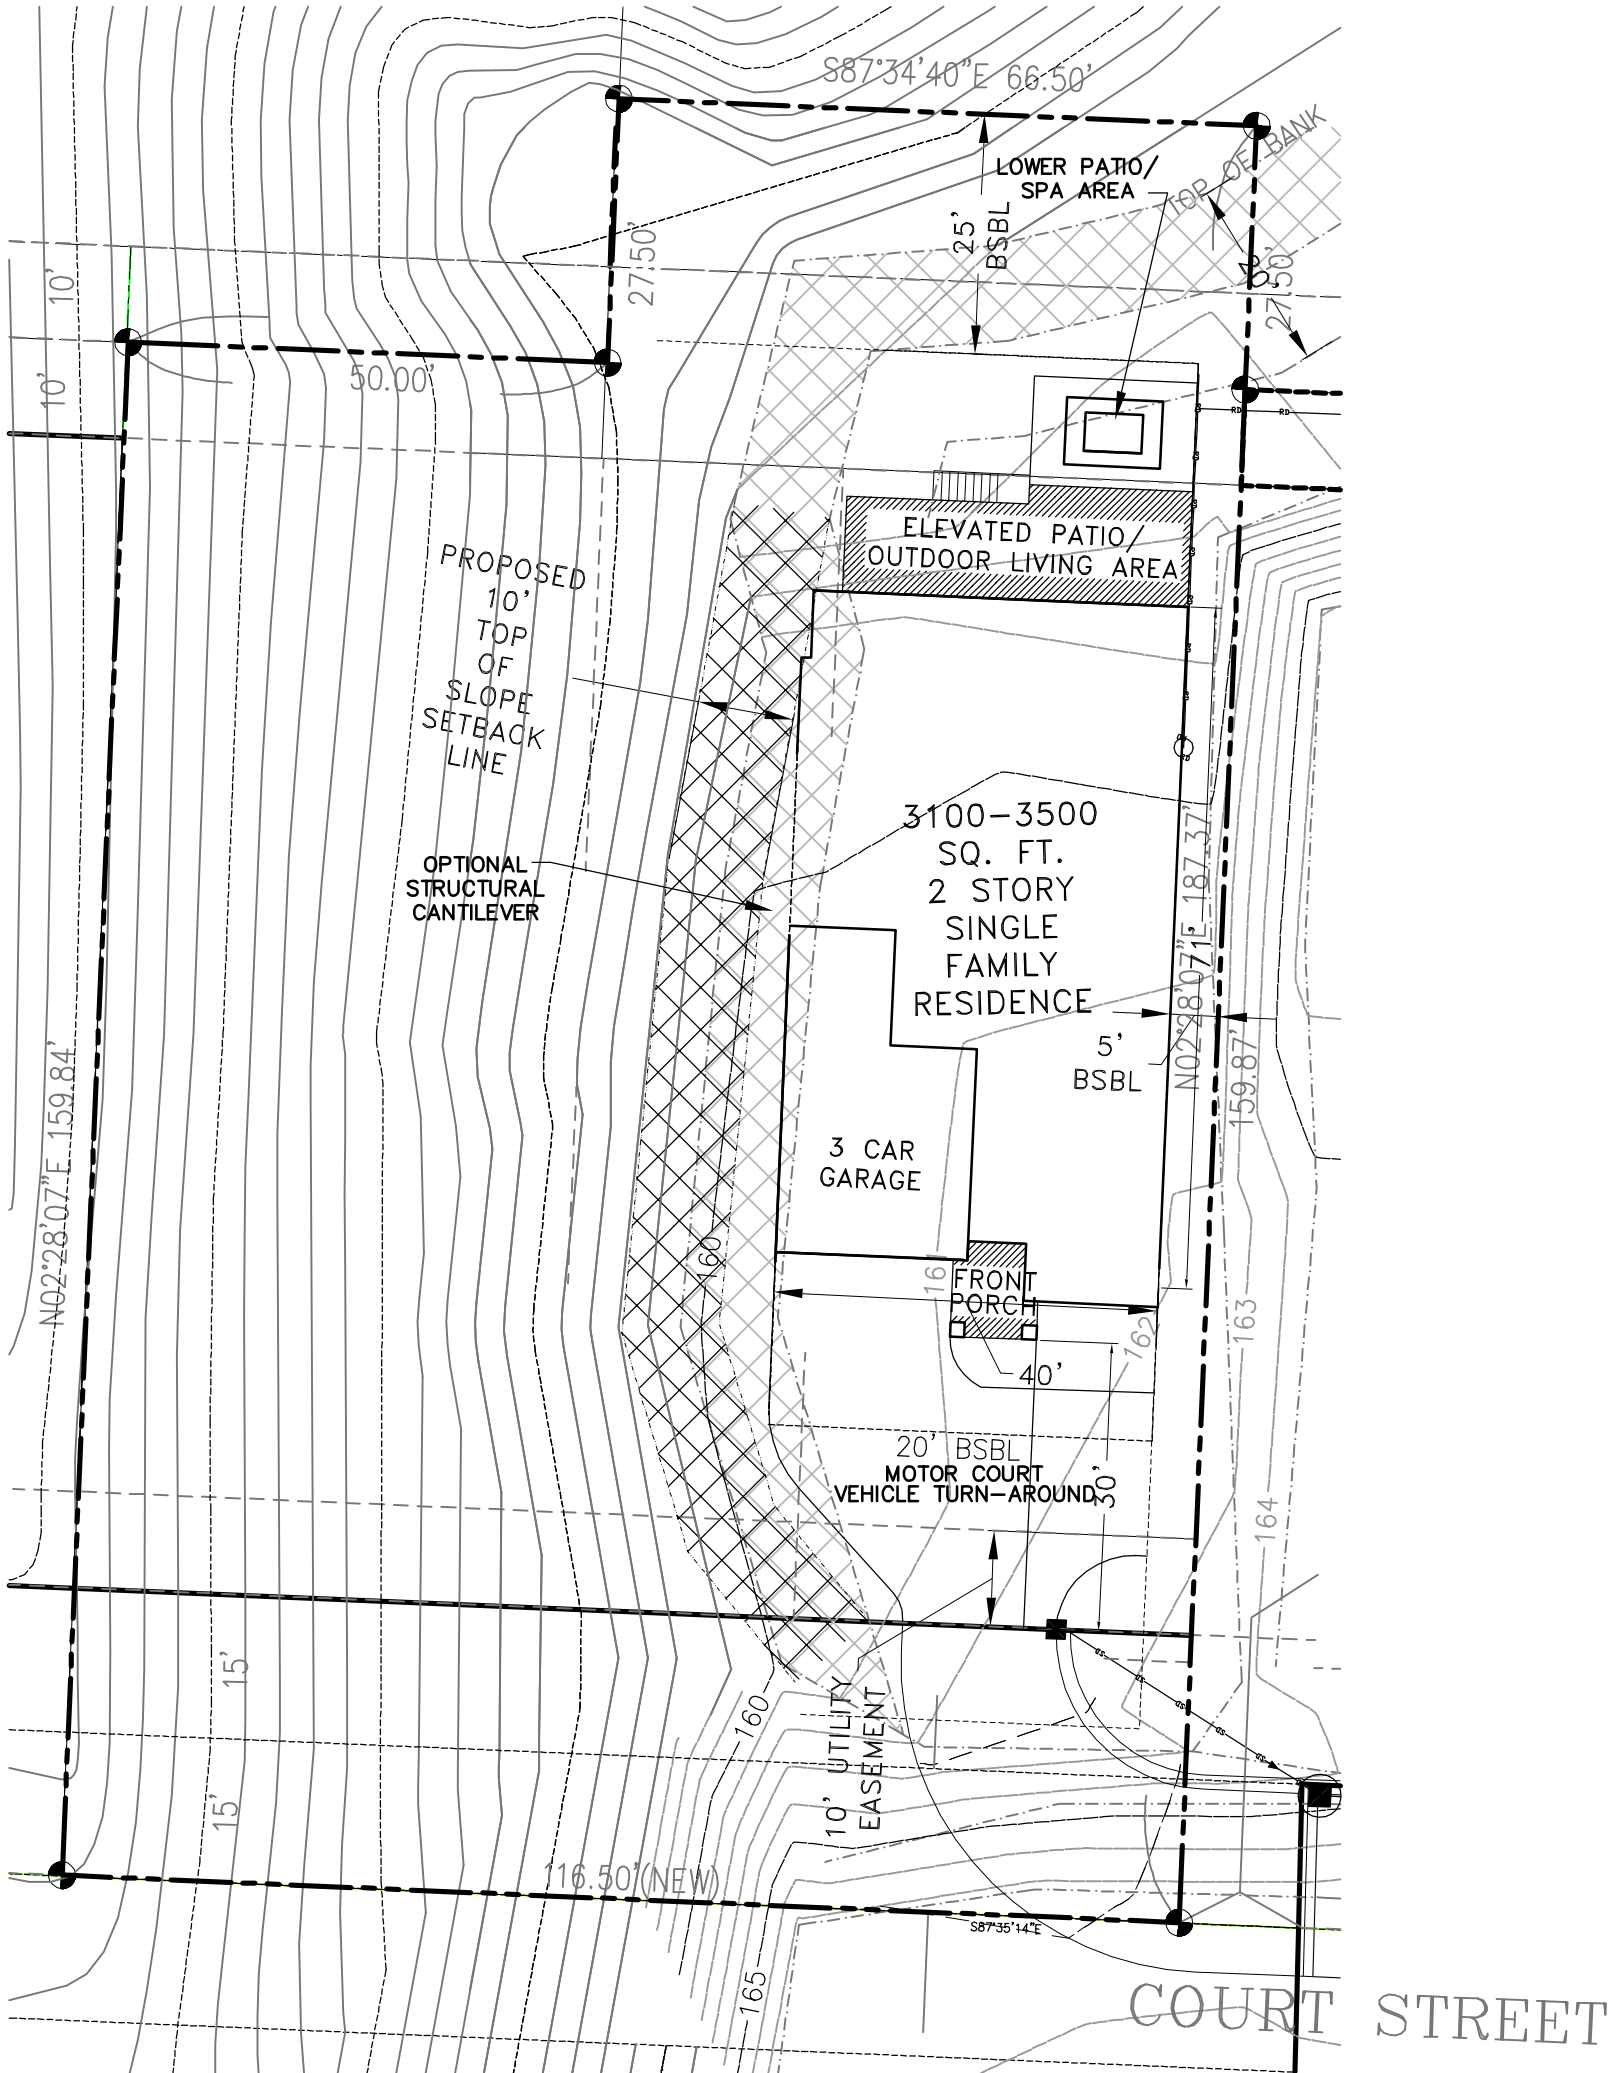

SITE PLAN PRELIM



© 2018 LEVEL DESIGN, LLC

NOTE: THIS IS NOT A SURVEY
ALL PROPERTY LINES AND DIMENSIONS AS SHOWN ON THIS DRAWING ARE BASED ON CLIENT-PROVIDED INFORMATION REPRESENTED TO BE ACCURATE AND RELIABLE. ANY DISCREPANCIES BETWEEN THIS DRAWING AND THE ACTUAL SITE CONDITIONS ARE THE SOLE RESPONSIBILITY OF THE CLIENT. WE ASSUME NO LIABILITY FOR VARIATIONS ASCERTAINED BY ACTUAL SURVEY.

Level design, llc.
611 S Yakima Ave. Tacoma, WA 98405
PHONE: 253.284.3170
FAX: 253.284.3183

These plans are copyrighted in accordance with federal statutes. Payment of use fee is due Level Design, LLC prior to construction for each structure built from these plans. Reproduction by any method of all, part or variations thereof without written permission from Level Design, LLC is expressly prohibited. These drawings and all prints thereon remain the property of Level Design, LLC

SCALE 1" = 20'

DRAWING DATE:	INT:	PROJECT #:	✓
		PROPOSED	

