

NORTHGATE TOWN SQUARE

REDEVELOPMENT PLAN

MARCH 09, 2022


2025 - VIEW OF MAJOR 1 AND SHOPS 1

MerloneGeier
Partners

CSW | ST2



SD-19

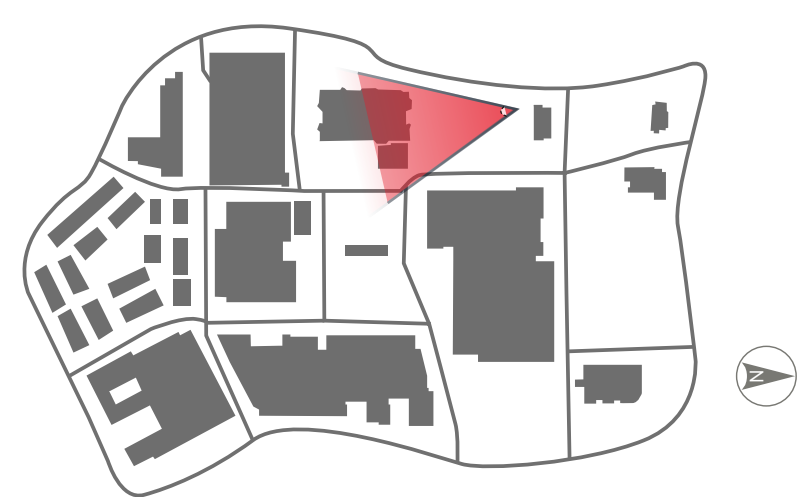

NORTHGATE TOWN SQUARE

REDEVELOPMENT PLAN

MARCH 09, 2022


2025 - VIEW OF MAJOR 1 AND SHOPS 1

MerloneGeier
Partners


CSW | ST2




SD-20

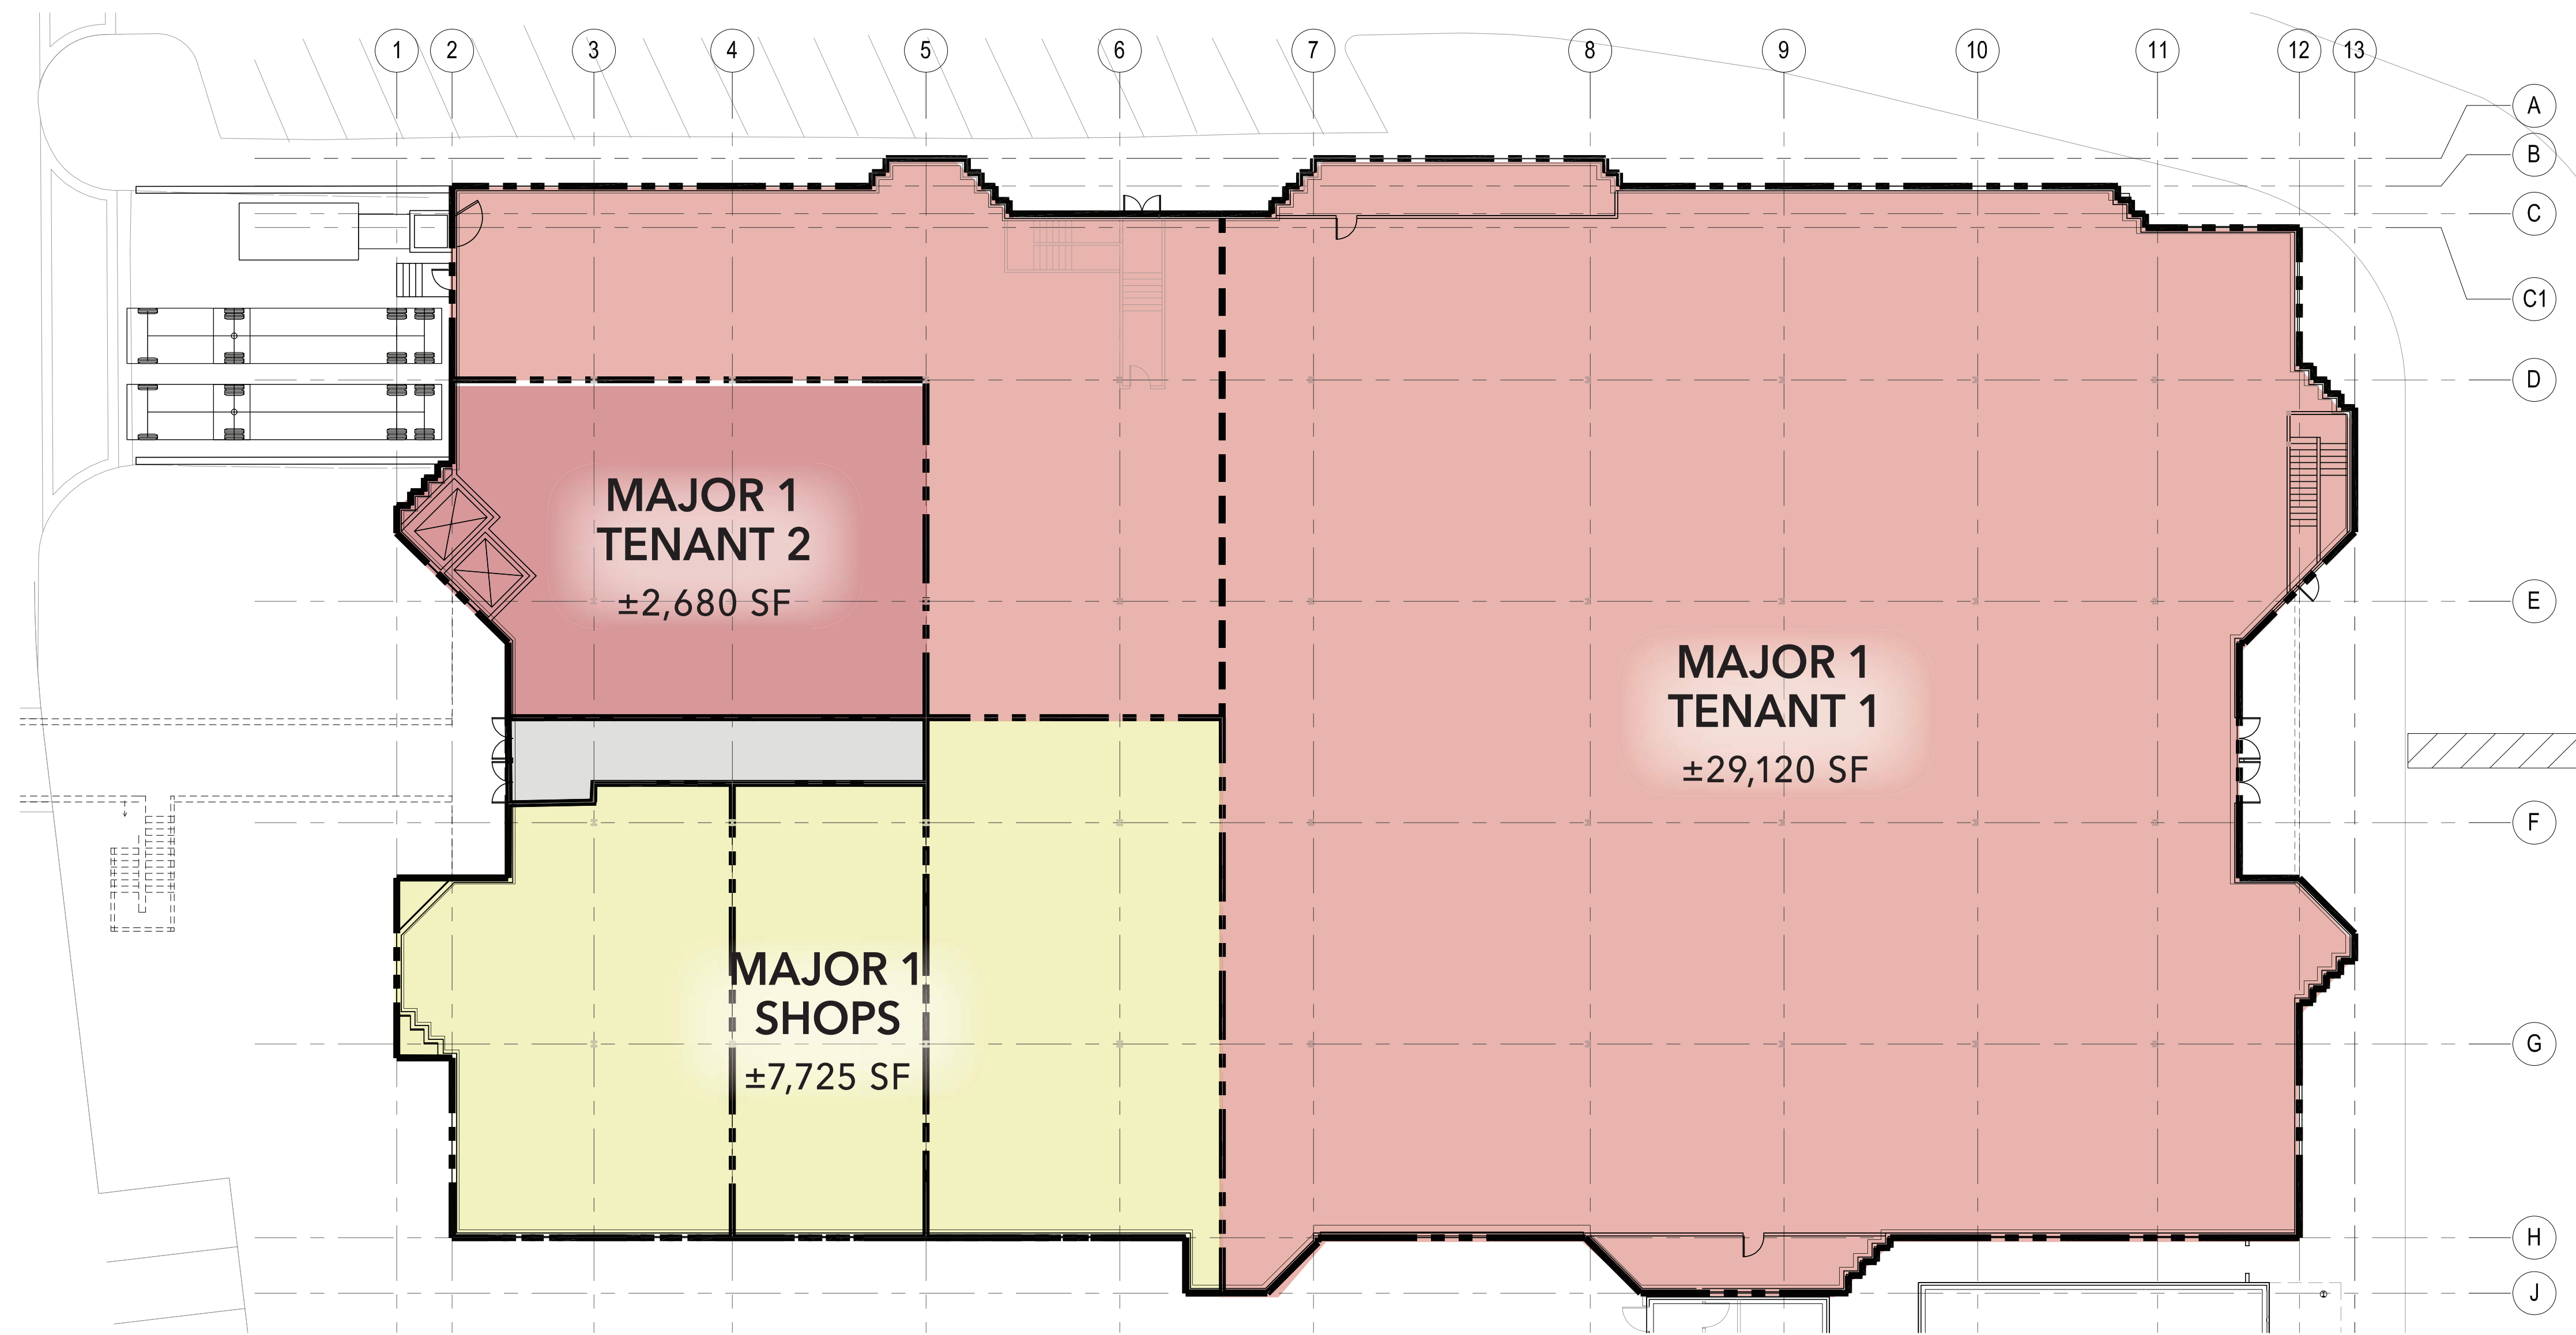

GROUND LEVEL

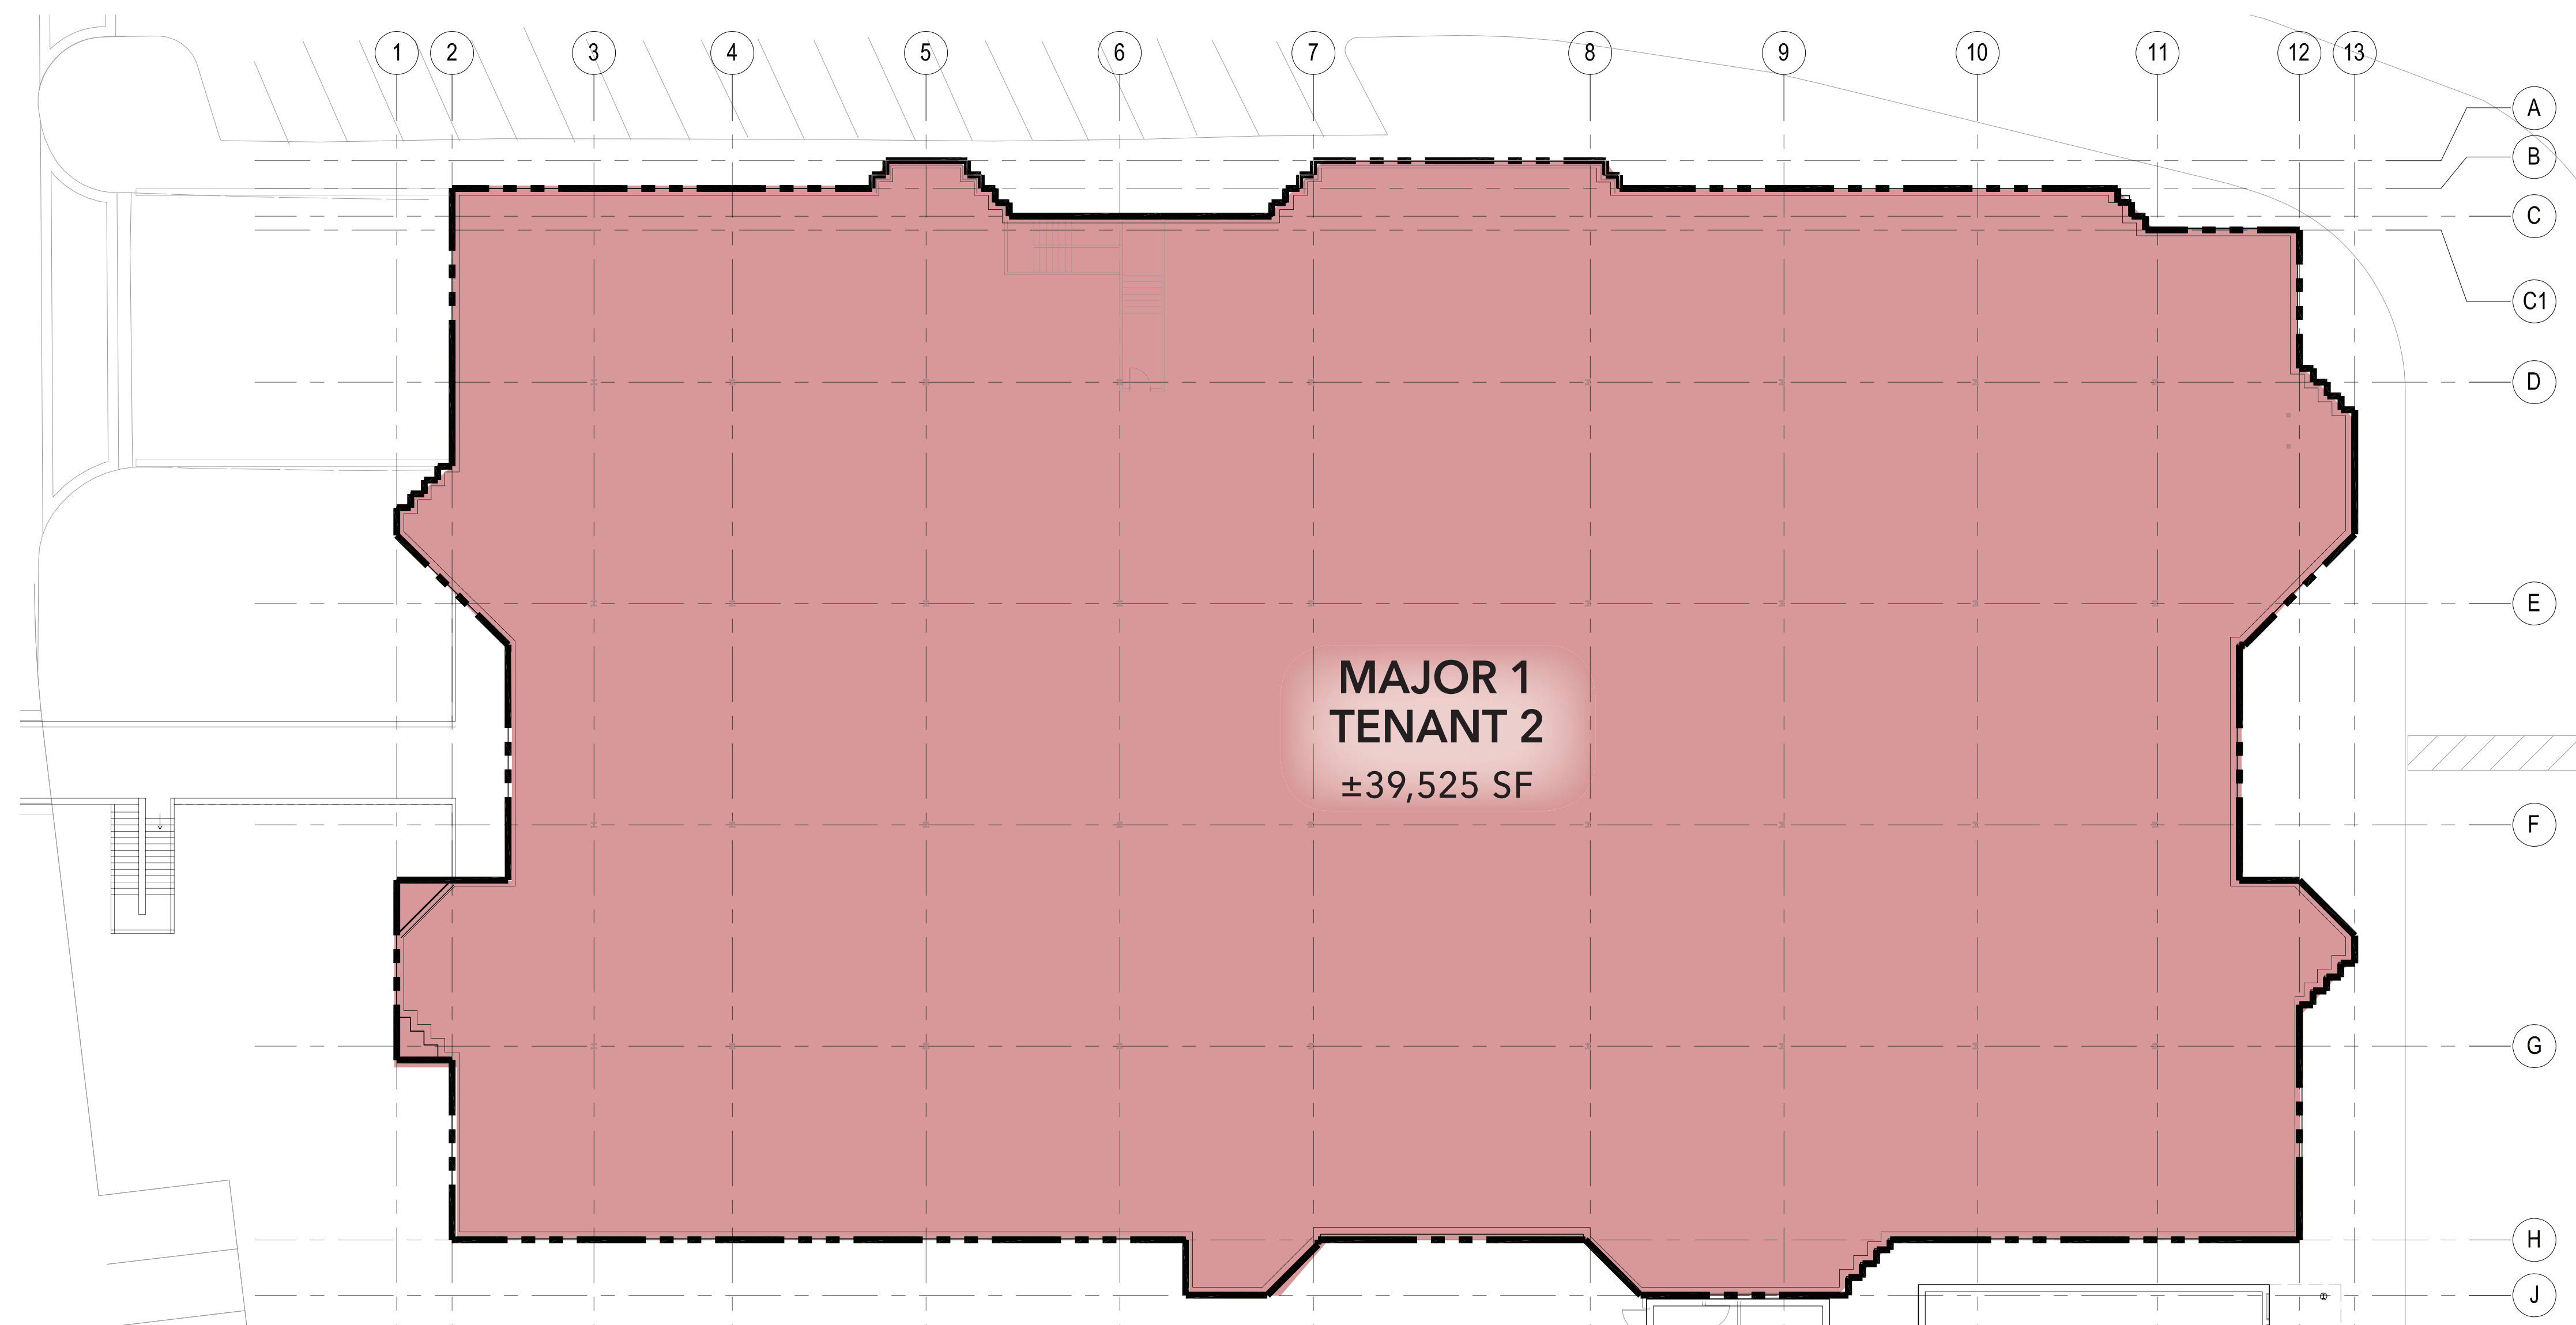

UPPER LEVEL

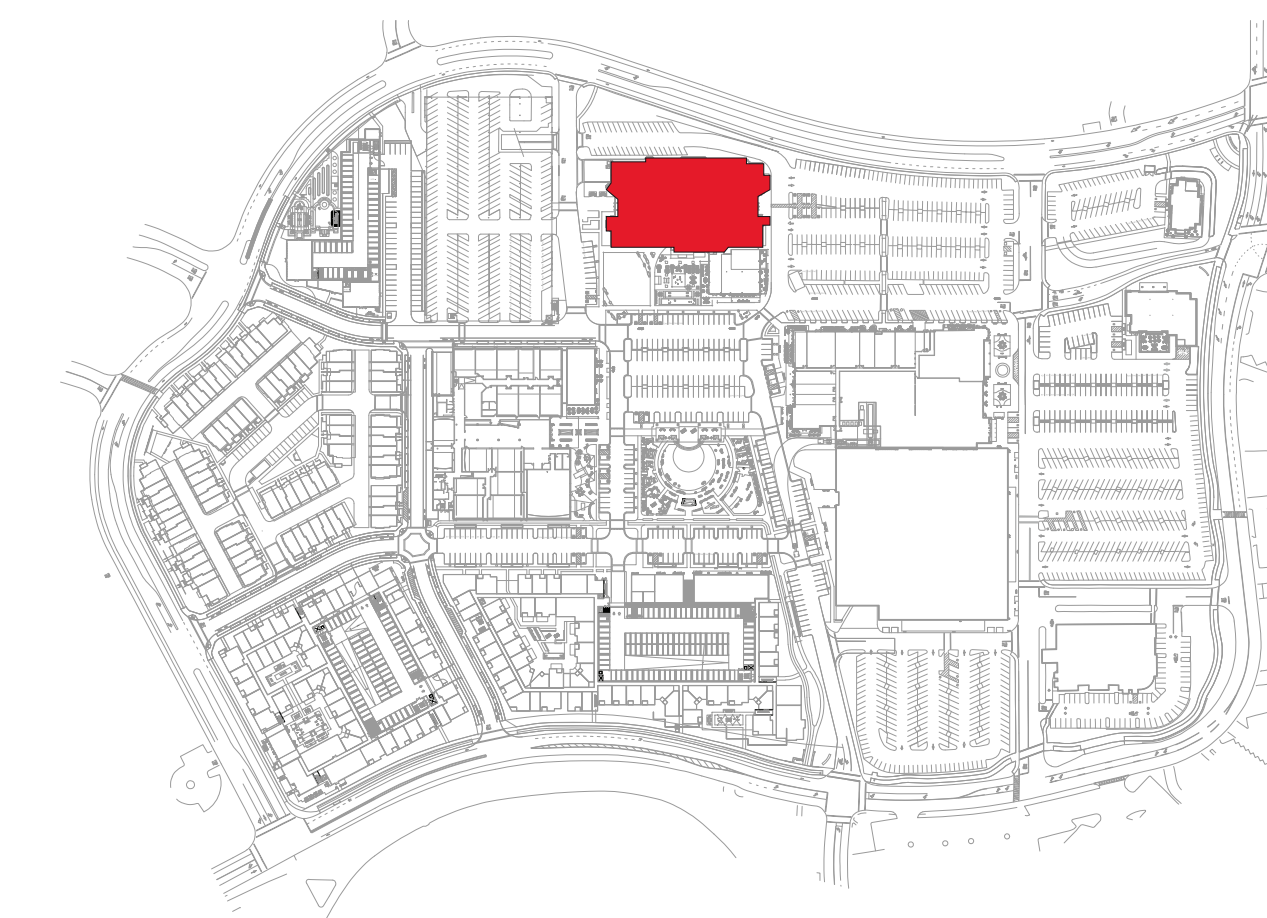

KEY PLAN

LEGEND

- SHOPS
- PAD
- MAJOR
- GYM
- CINEMA
- STRUCTURED PARKING
- SERVICE

BUILDING SUMMARY

MAJOR 1


2-STORY BUILDING
 GROUND FLOOR - MERCANTILE GROUP M - RETAIL USE
 UPPER LEVEL - ASSEMBLY GROUP A3 - GYMNASIUM
 CONSTRUCTION TYPE - IIIA FULLY SPRINKLERED

SCALE 1/16" = 1'-0"

0 8' 16' 32' 64'




2025 MASTER PLAN - MAJOR 1 (Existing Kohl's) FLOOR PLAN

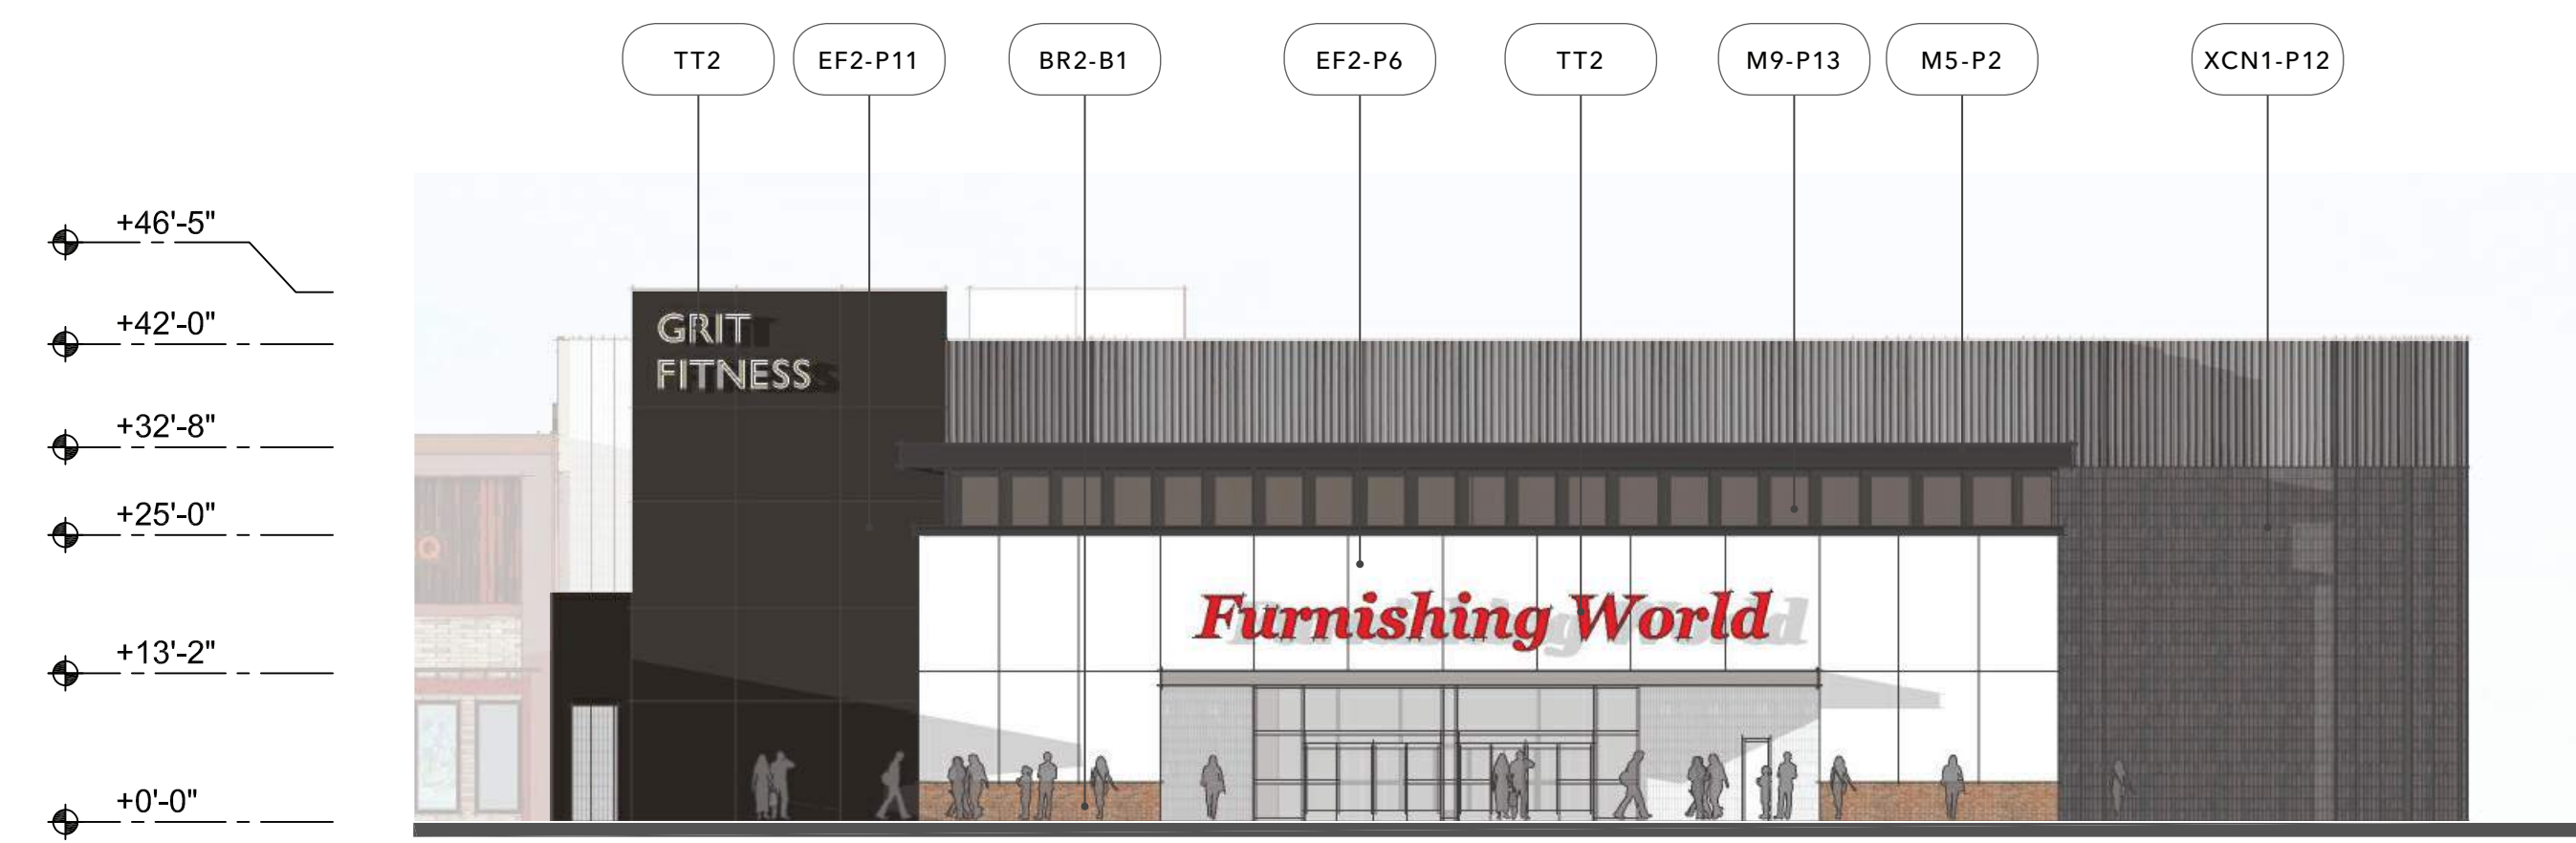


NORTH ELEVATION




EAST ELEVATION

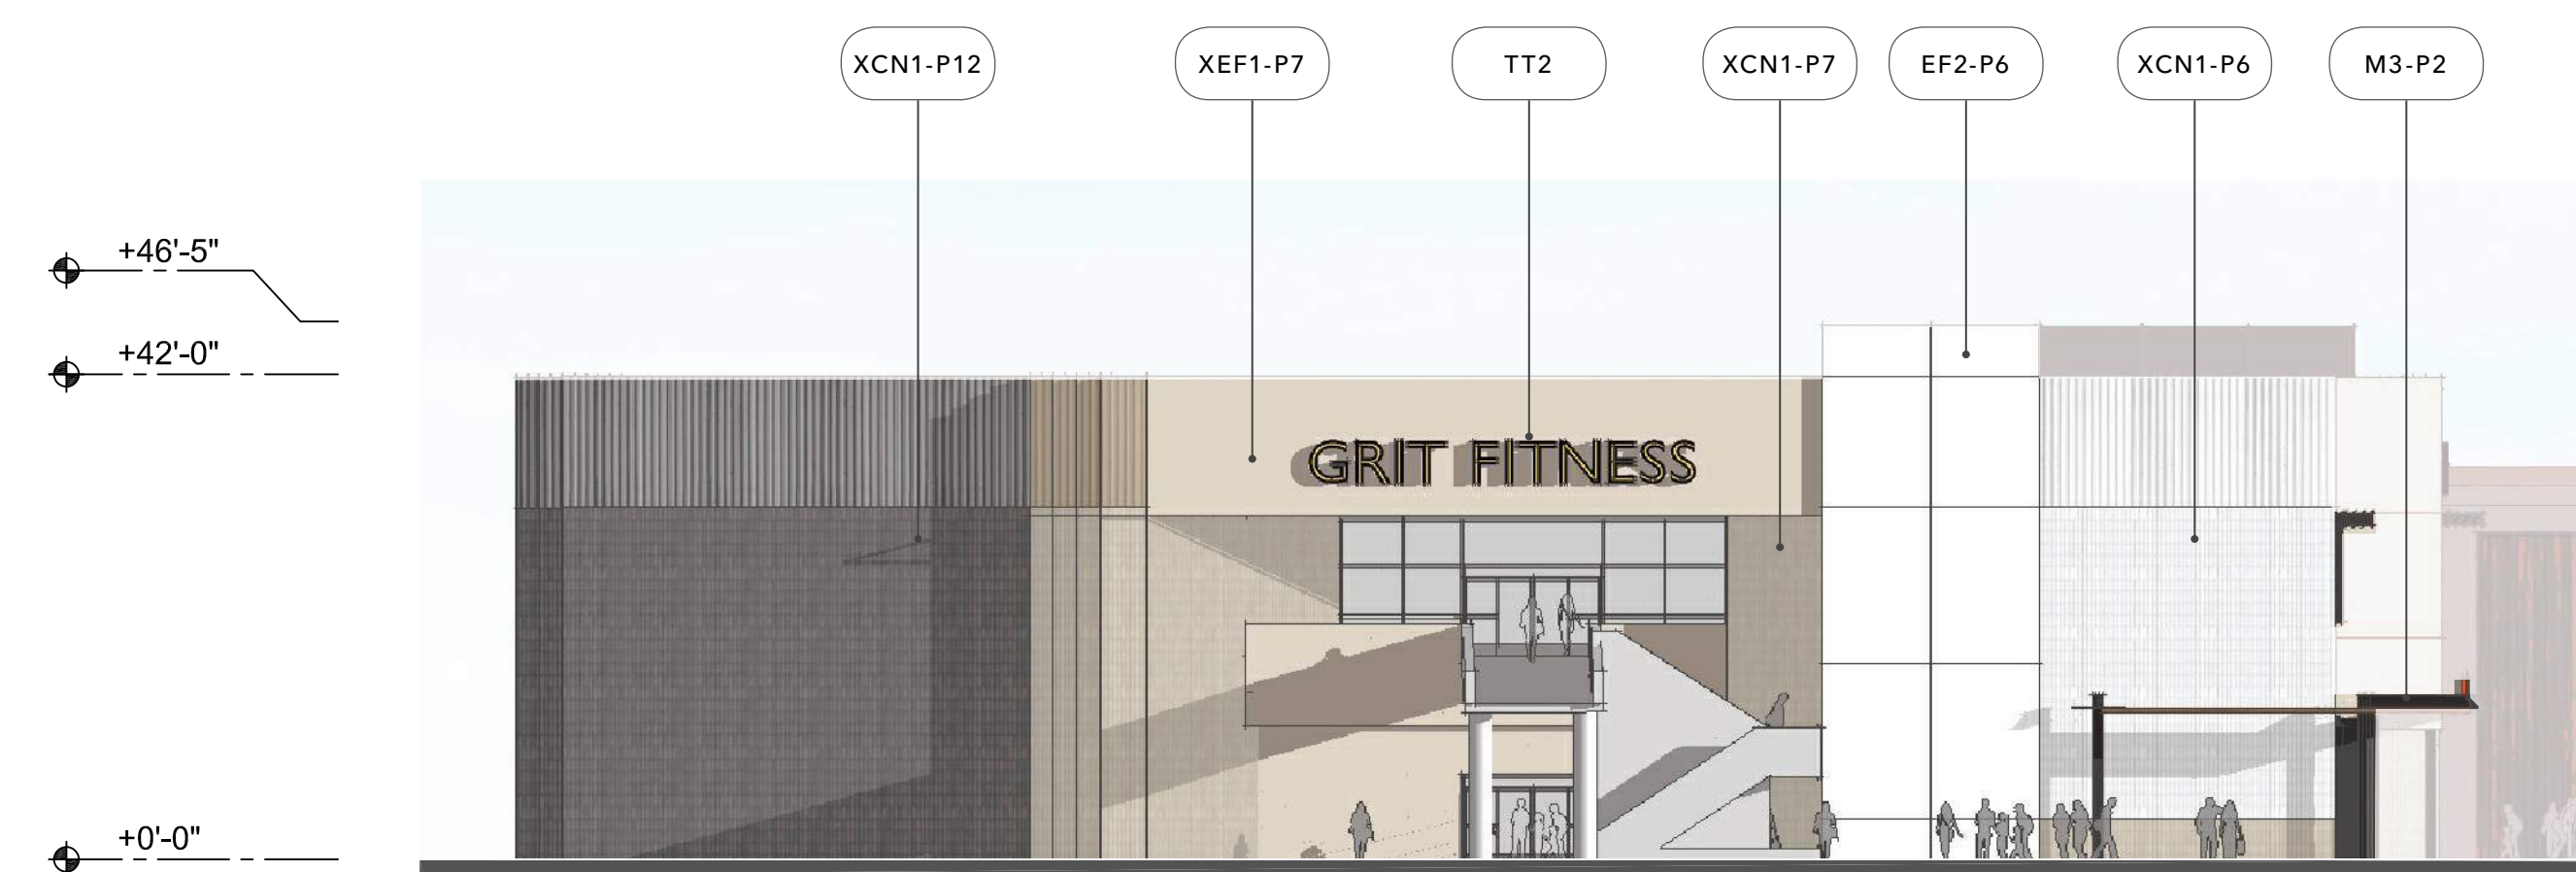

SOUTH ELEVATION

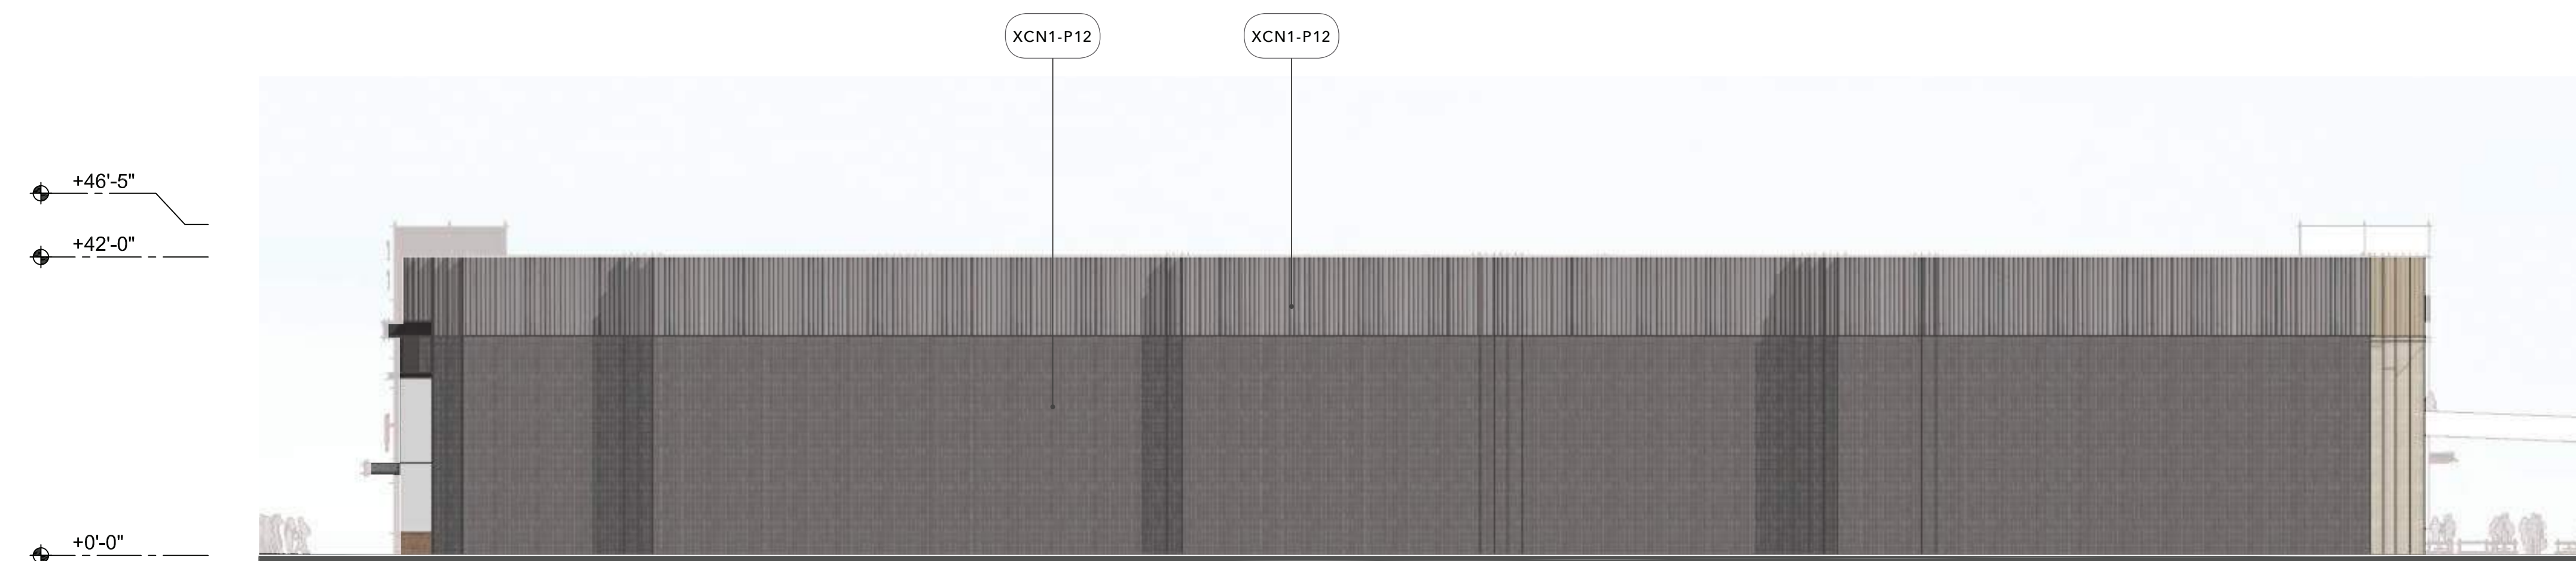

WEST ELEVATION

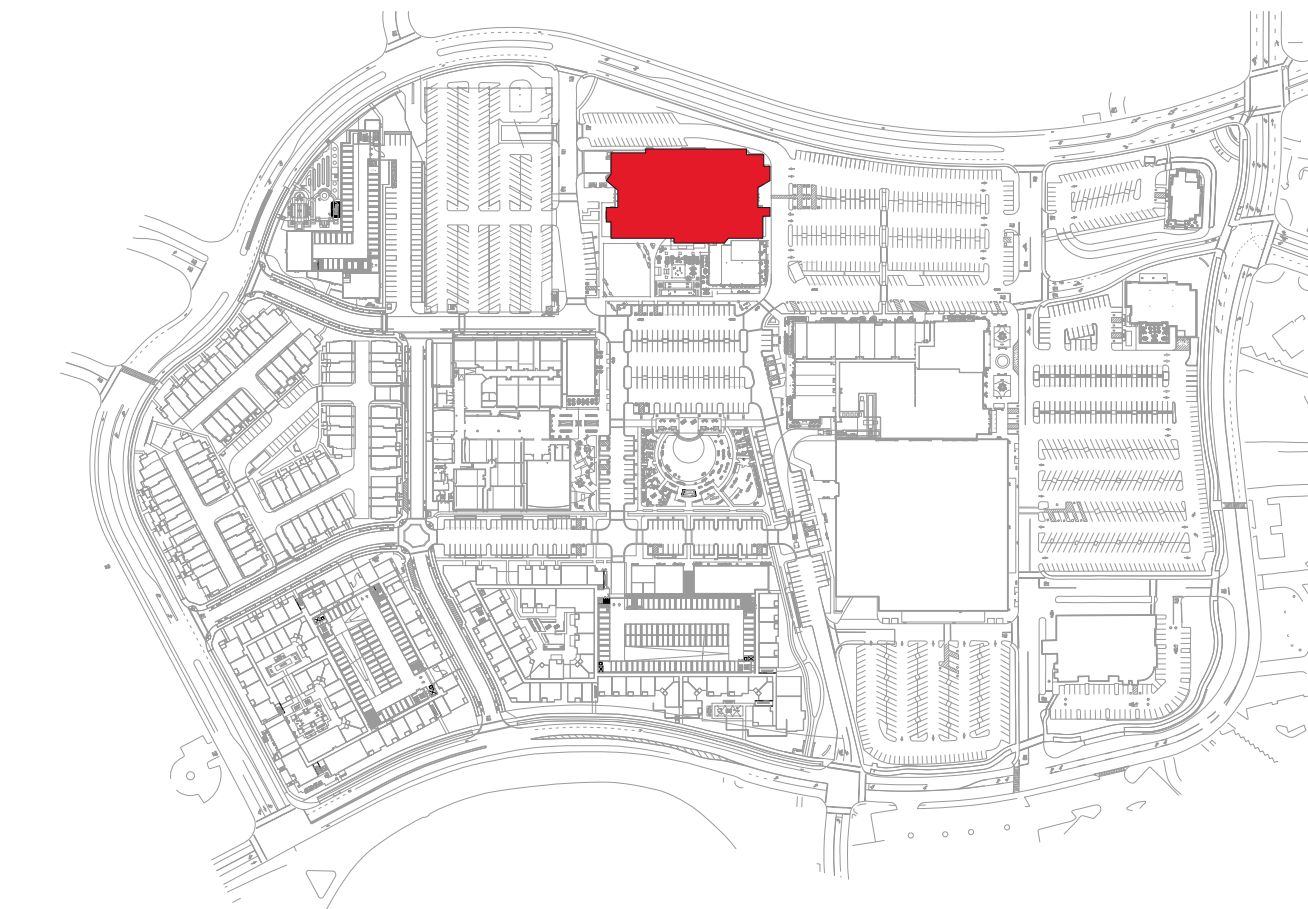

KEY PLAN

MATERIAL

- BR1 Thin Brick
- BR2 Face Brick, Roman
- CT1 Ceramic / Porcelain Tile
- CM1 CMU, Smooth Finish, Painted
- CM2 CMU with Skim Coat Stucco (*)
- CN1 Concrete Base (GFRG)
- EF1 Stucco - Textured Finish (*)
- EF2 Stucco - Smooth Finish (*)
- GL1 Glazing, Translucent
- M1 Decorative Steel Frame
- M2 Aluminum Infill Panel
- M3 Steel Trellis
- M4 Steel Entry Canopy
- M5 Metal Fascia and Coping
- M6 Steel Structure
- M7 Aluminum Break Metal
- M8 Decorative Laser Cut Metal Panel
- M9 Aluminum Composite Metal Panel
- M10 Corrugated Metal
- WD1 Wood - Lap Siding (**)
- WD2 Wood - Board and Batten Siding (**)
- WD3 Wood - Rustic Barnwood (***)
- WD4 Wood - Vertical Siding (**)

MISCELLANEOUS ITEMS

- ART1 Mural or Artwork, TBD
- EGP Environmental Graphic Panel
- FAB1 Fabric awning
- LT1 Decorative Light Fixture
- LT2 Decorative Light Sconce
- LP1 Landscape Planter and Green Screen
- LED1 LED Screen by others
- PV1 Photovoltaic Solar Panels
- TT1 Tenant storefront infill by others
- TT2 Tenant signage by others

COLOR (DESIGN INTENT)

- NA No Additional Finish
- B1 Red & Brick Orange Mix
- B2 Dark Gray Mix
- B3 Brown & Gray Mix
- B4 Tan & Brown Mix
- CC1 Natural Gray Finish
- CC2 Board-form Cast, Dark Tan
- M1 Dark Brown Metal
- M2 Cool White Metal
- P1 Light Tan
- P2 Dark Black-Brown 01
- P3 Medium Warm Gray 01
- P4 Light Warm Gray
- P5 Medium Warm Gray 02
- P6 White
- P7 Medium Tan
- P8 Cream White
- P9 Medium Taupe
- P10 Dark Black-Brown 02
- P11 Dark Gray-Black
- P12 Dark Cool Gray
- P13 Dark Warm Gray
- P14 Red
- P15 Light Cool Gray
- T1 White
- T2 Wood-like Pattern
- VAR VARIES
- W1 Walnut Brown (****)
- W2 White Oak (****)
- W3 Cedar Brown (****)

NOTES

- (*) Elastomeric Coating
- (**) Wood-like Fiber-cement Board
- (***) Wood-like Interlocking Wall Panels
- (****) Aesthetic Intent Only

EXISTING TO REMAIN

- XBR1 Existing Brick to remain
- XM1 Existing Steel Trellis to remain
- XCT1 Existing Tile to remain
- XCM1 Existing CMU to remain
- XRF1 Existing Roof to remain
- XEF1 Existing Stucco to remain

SCALE 1/16" = 1'-0"
0 8' 16' 32' 64'

2025 MASTER PLAN - MAJOR 1 (Existing Kohl's) ELEVATIONS


NORTHGATE TOWN SQUARE

REDEVELOPMENT PLAN


MARCH 09, 2022



RT-4

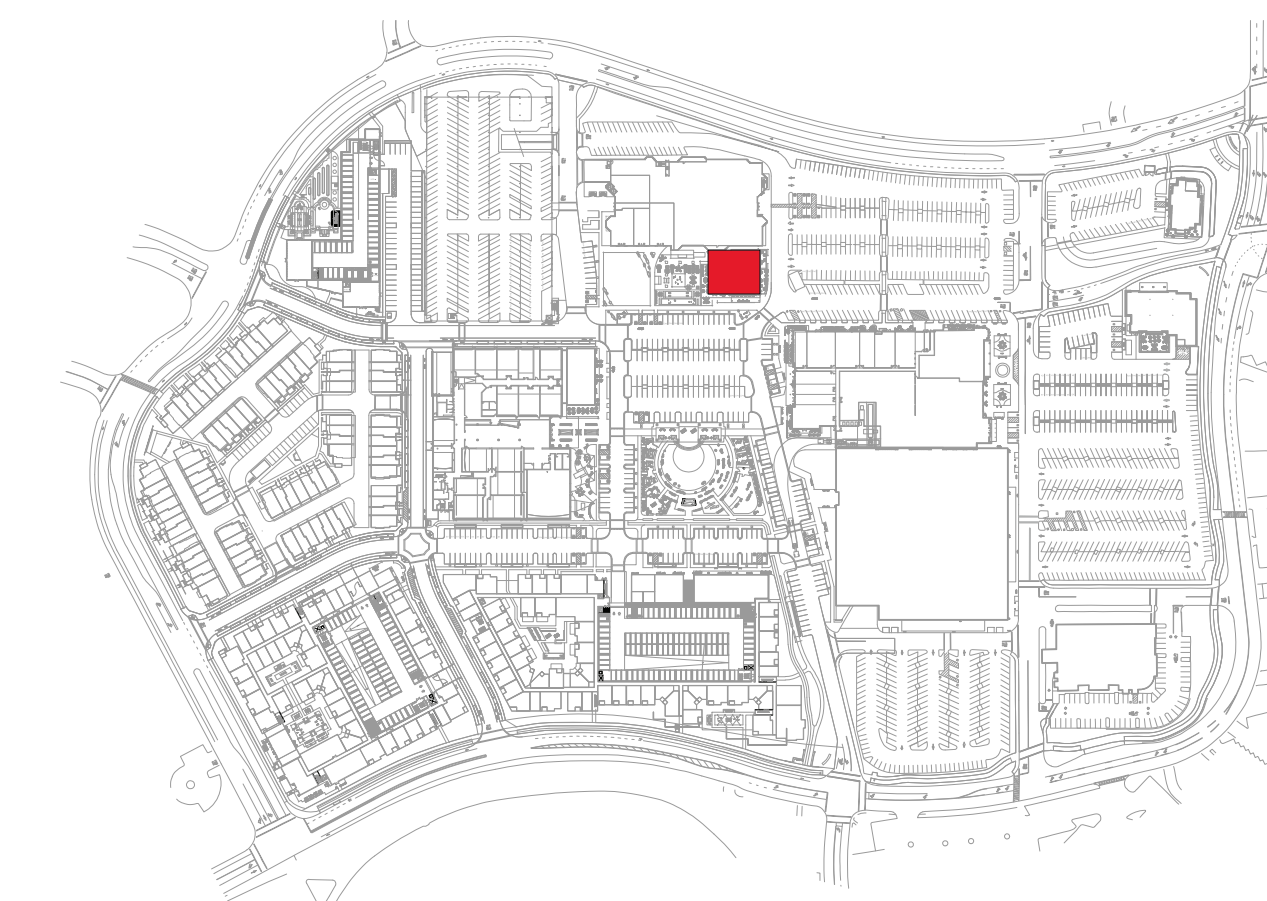

KEY PLAN

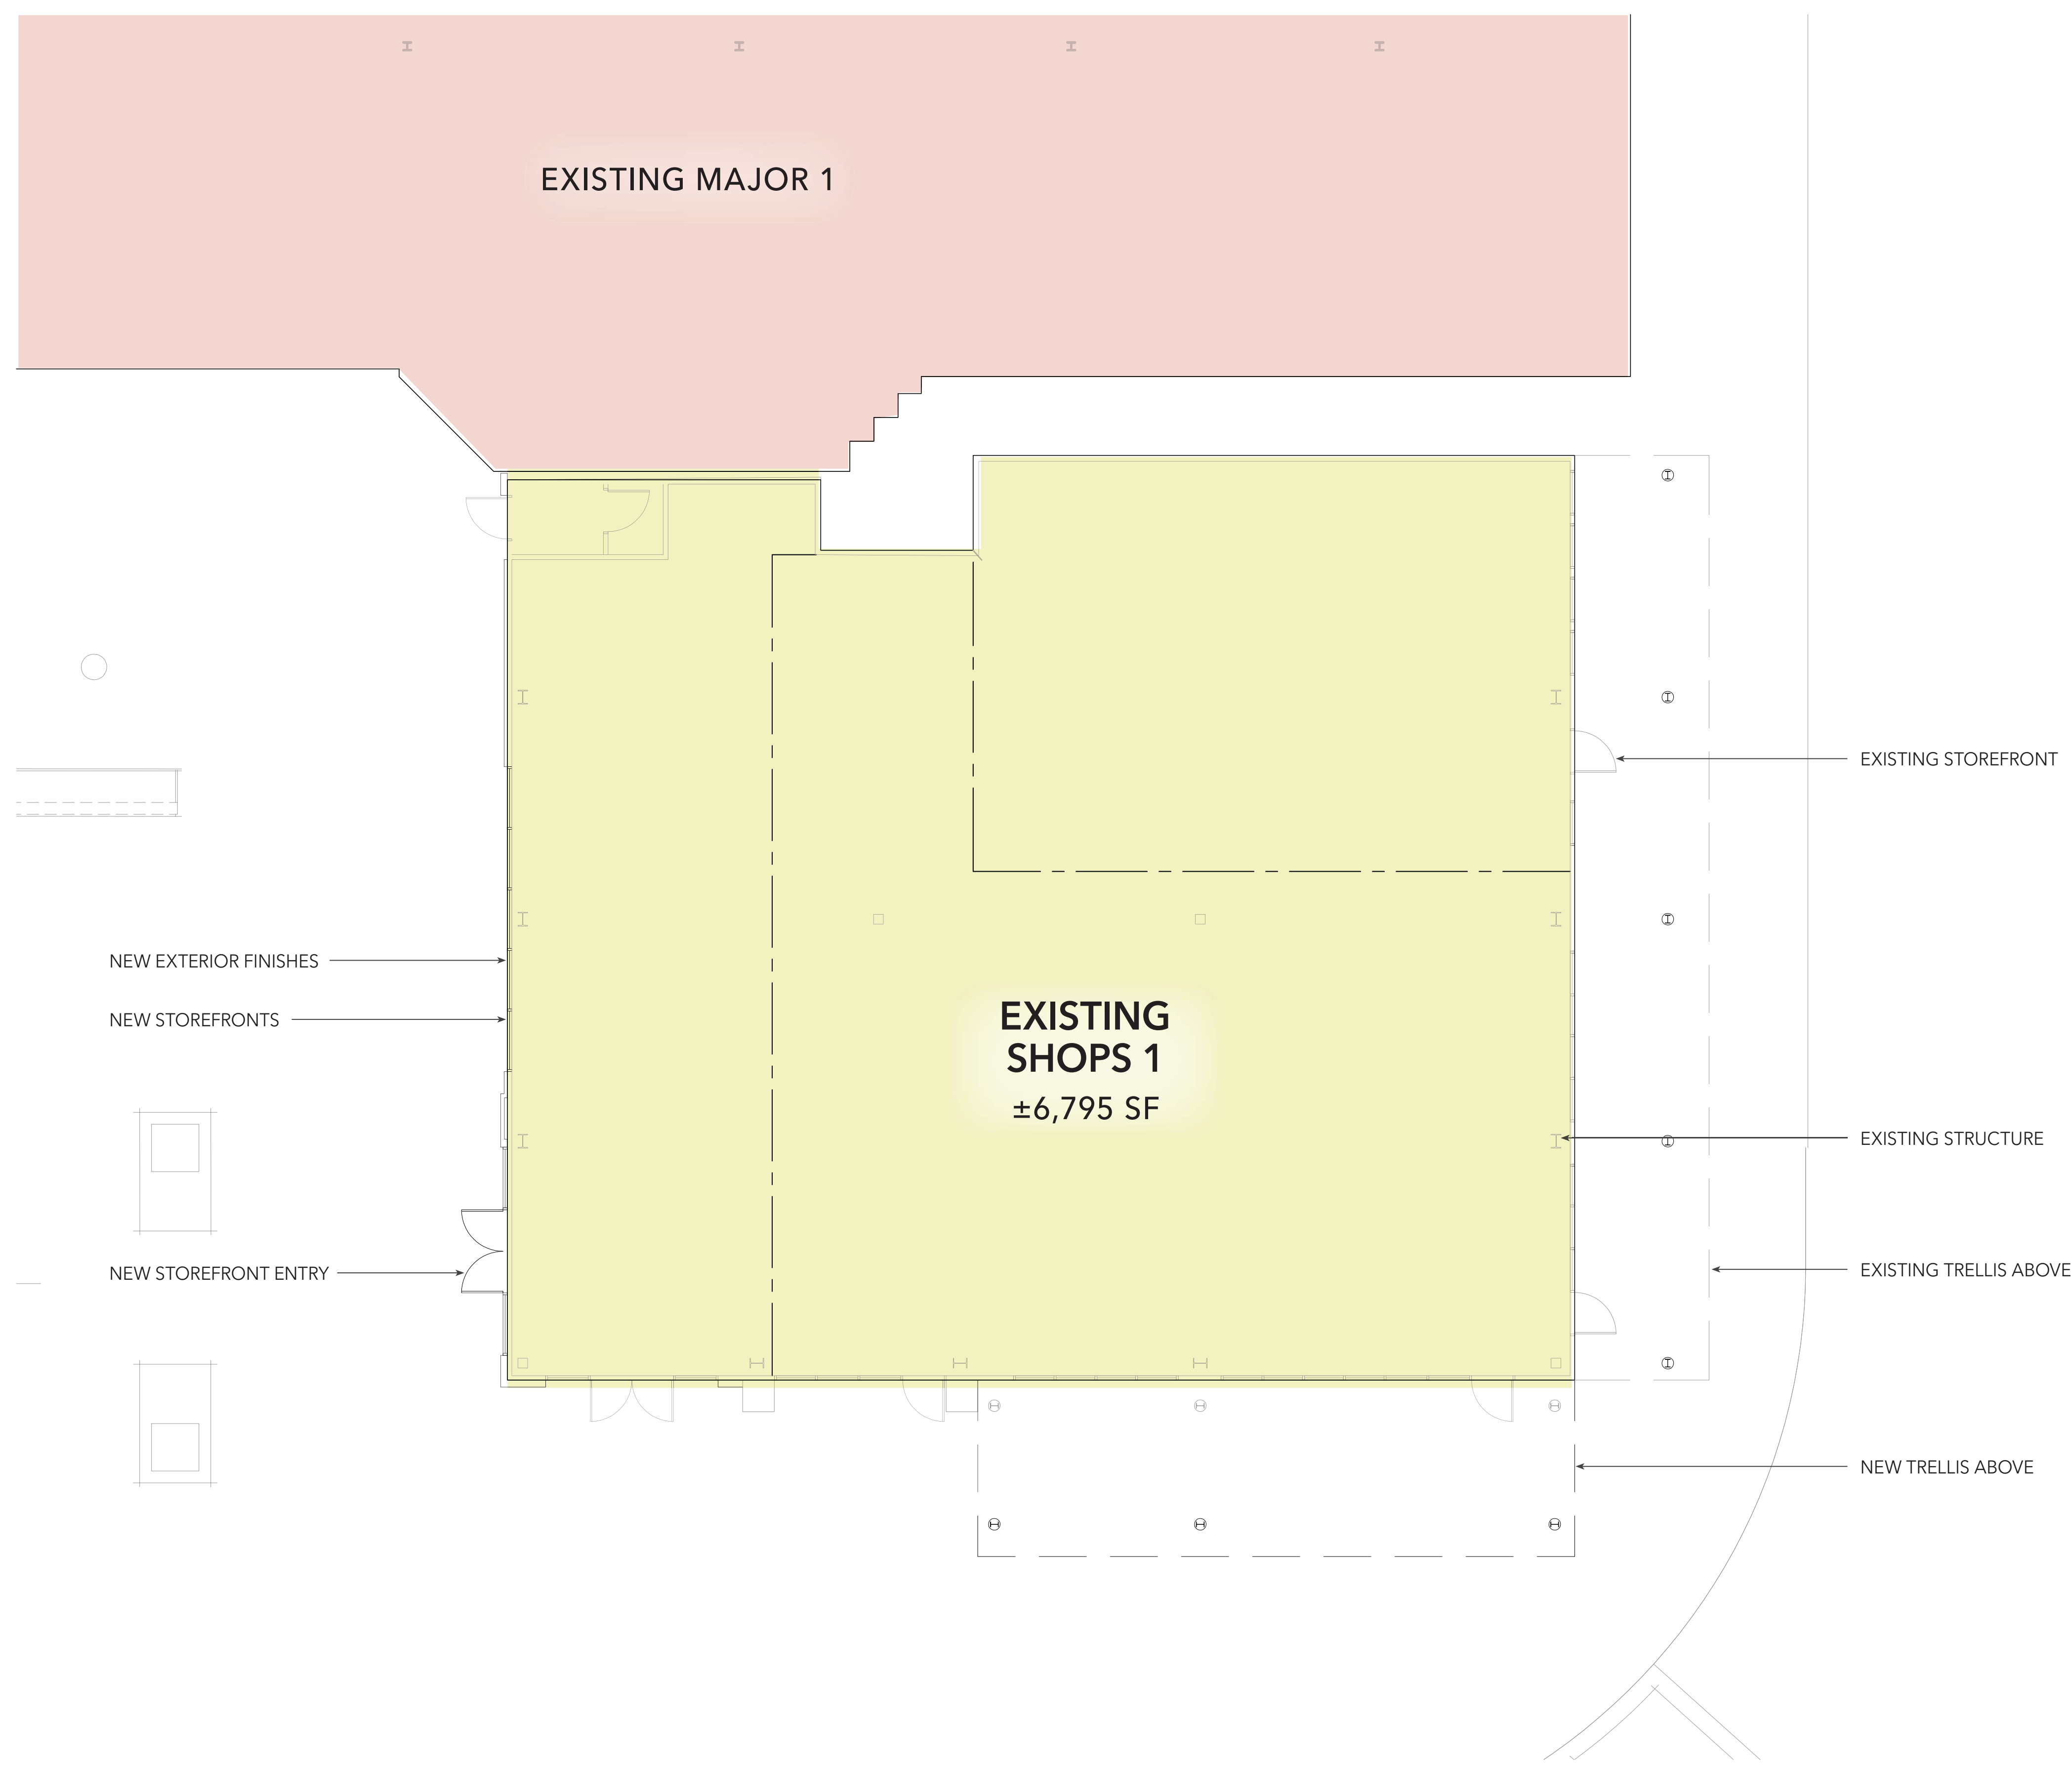

LEGEND


- SHOPS
- PAD
- MAJOR
- GYM
- CINEMA
- STRUCTURED PARKING
- SERVICE

BUILDING SUMMARY


SHOPS 1
 EXISTING 1-STORY BUILDING
 MERCANTILE GROUP M - RETAIL USE
 CONSTRUCTION TYPE - IIIB FULLY SPRINKLERED




2025 MASTER PLAN - SHOPS 1 FLOOR PLAN

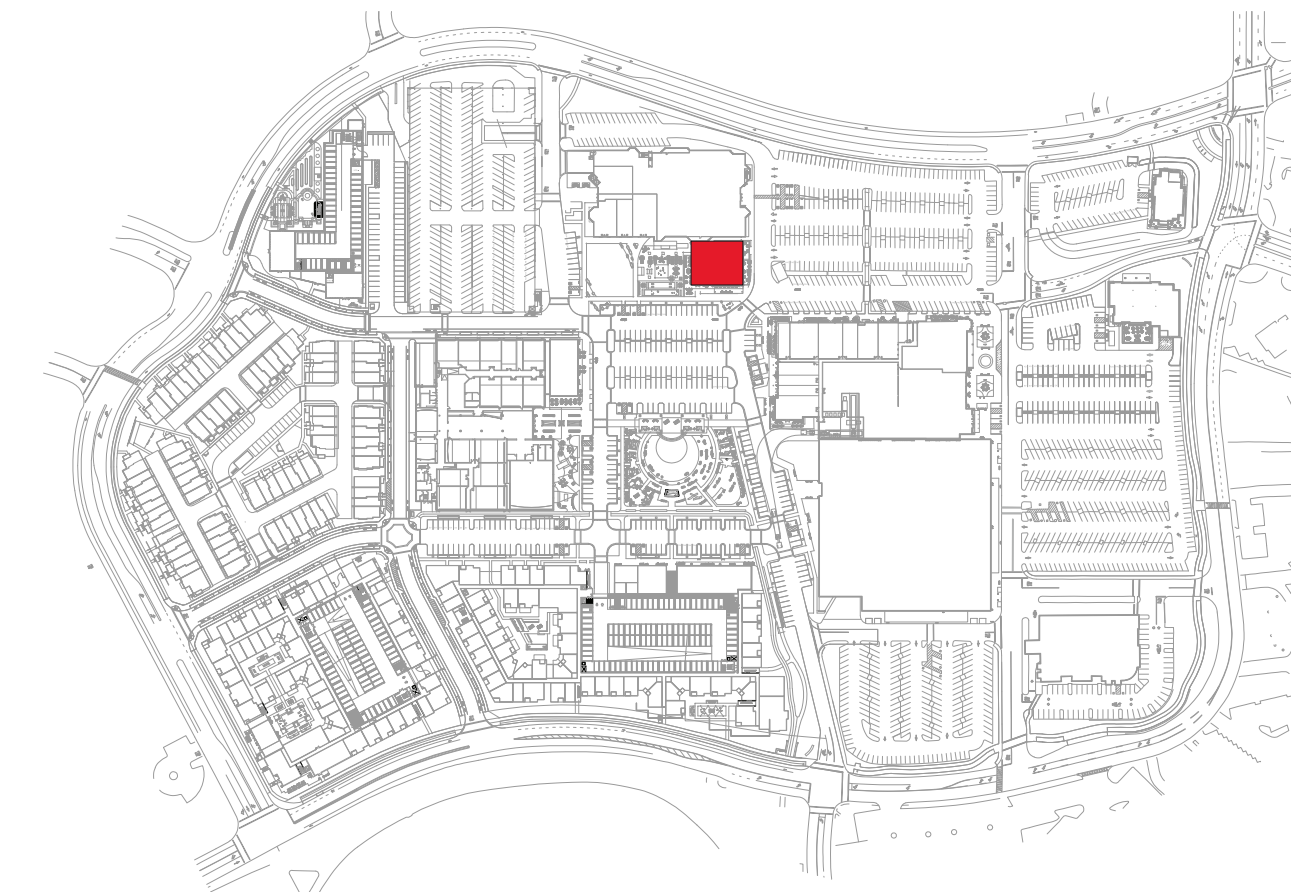

KEY PLAN

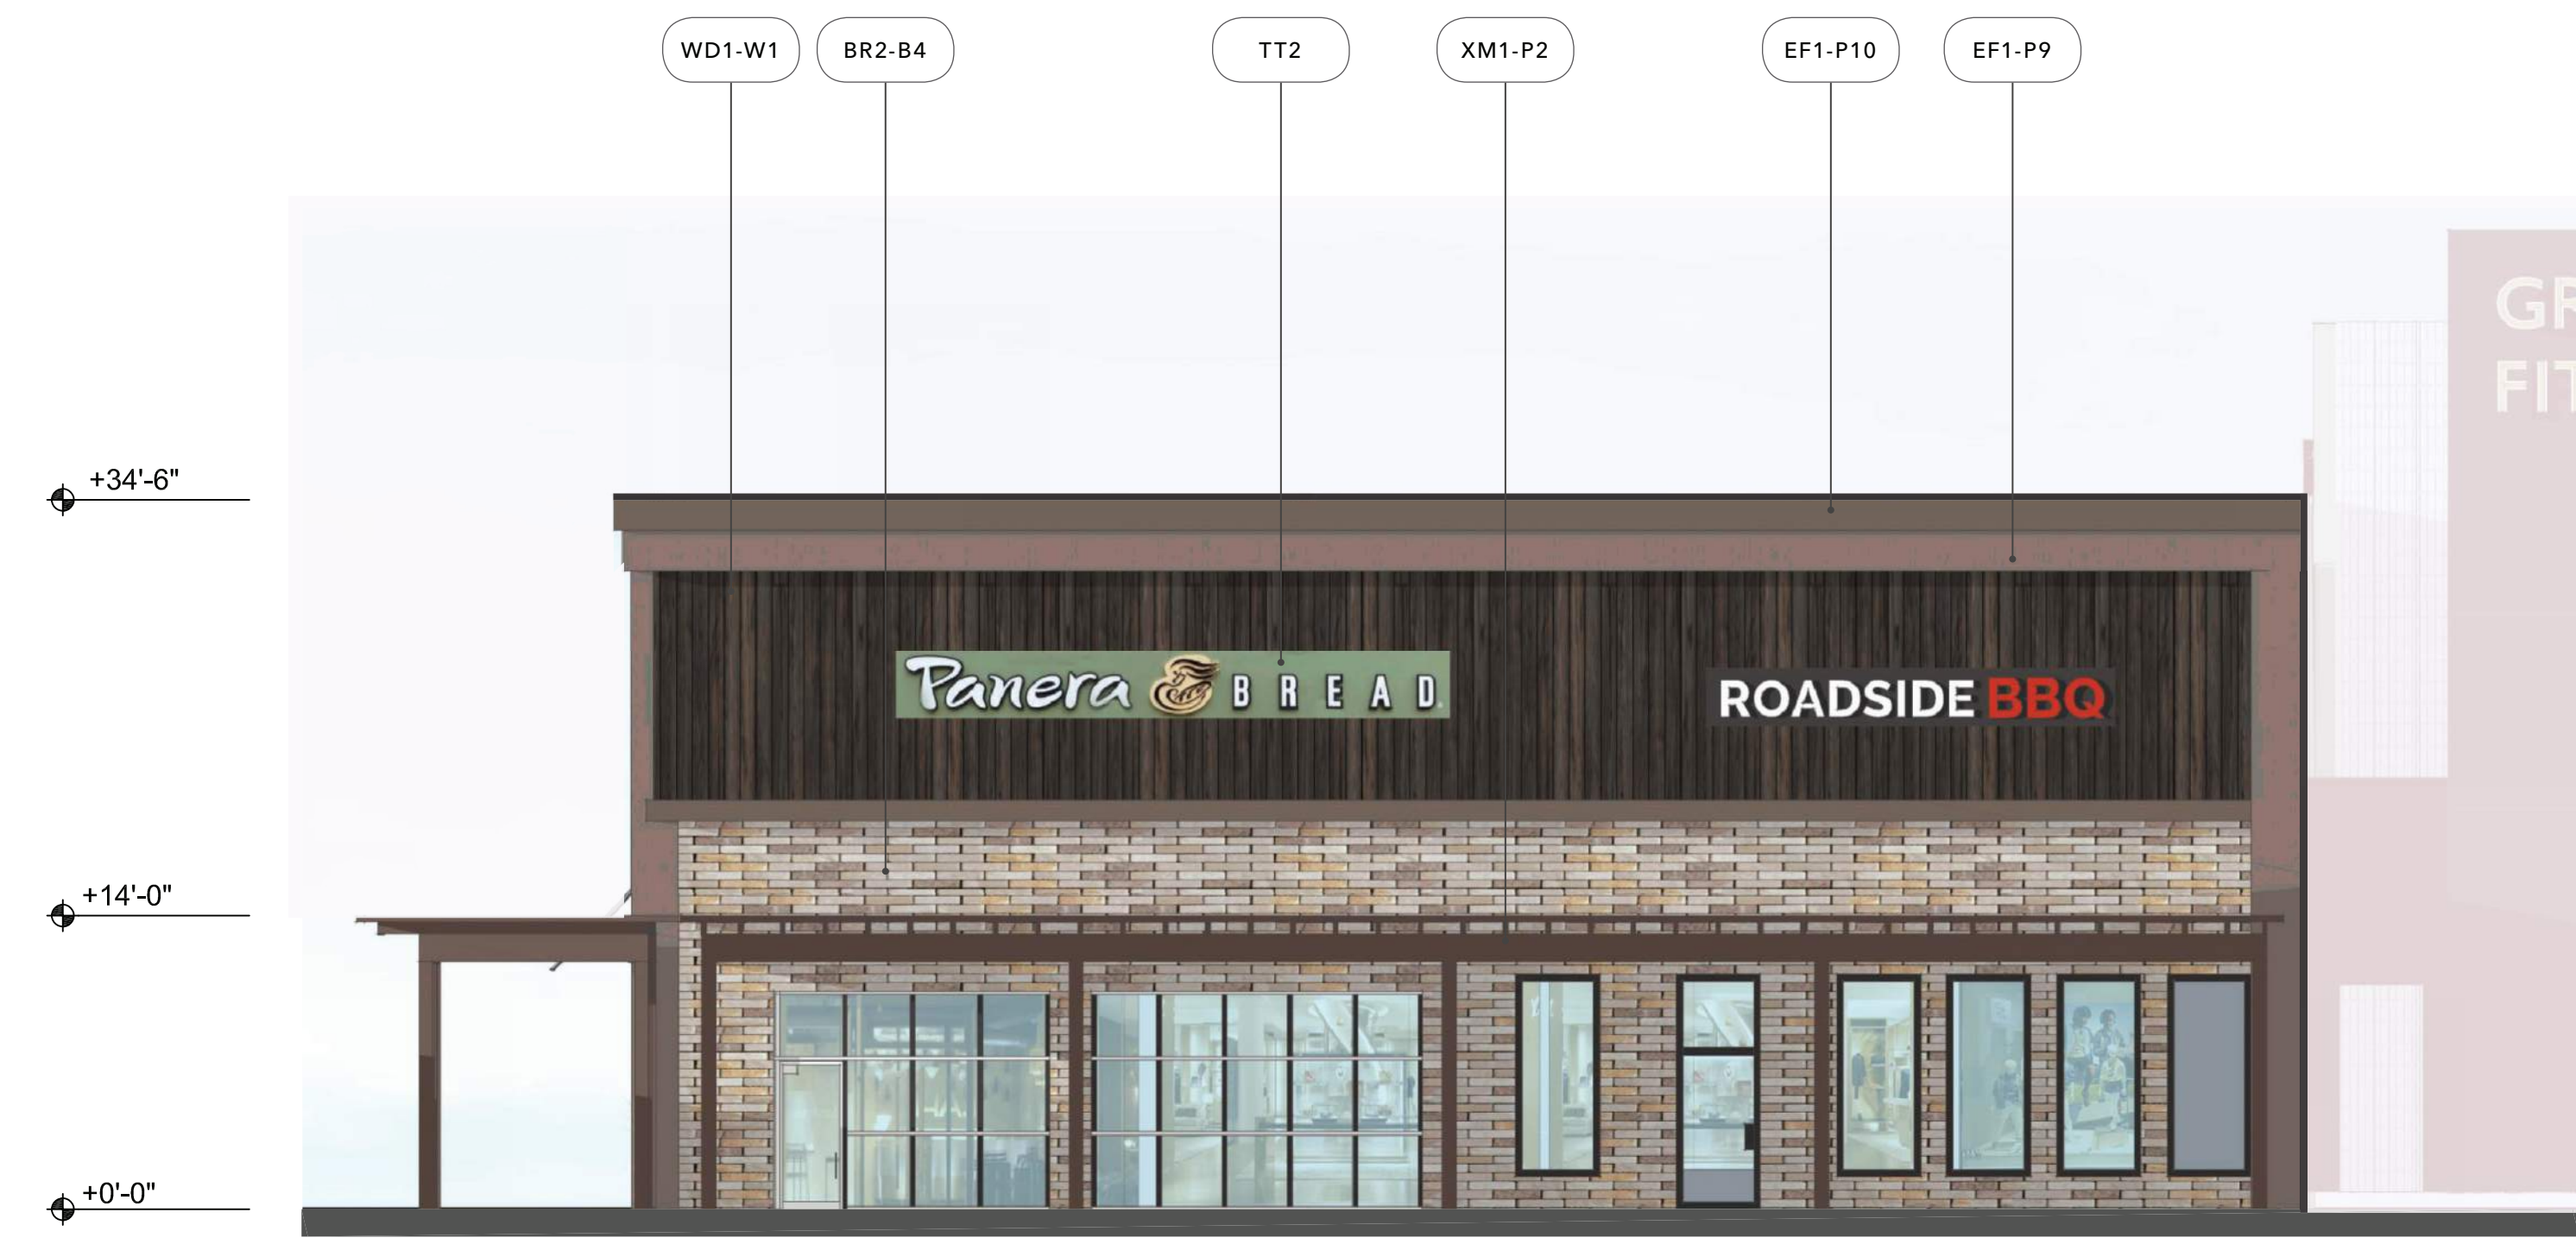

NORTH ELEVATION

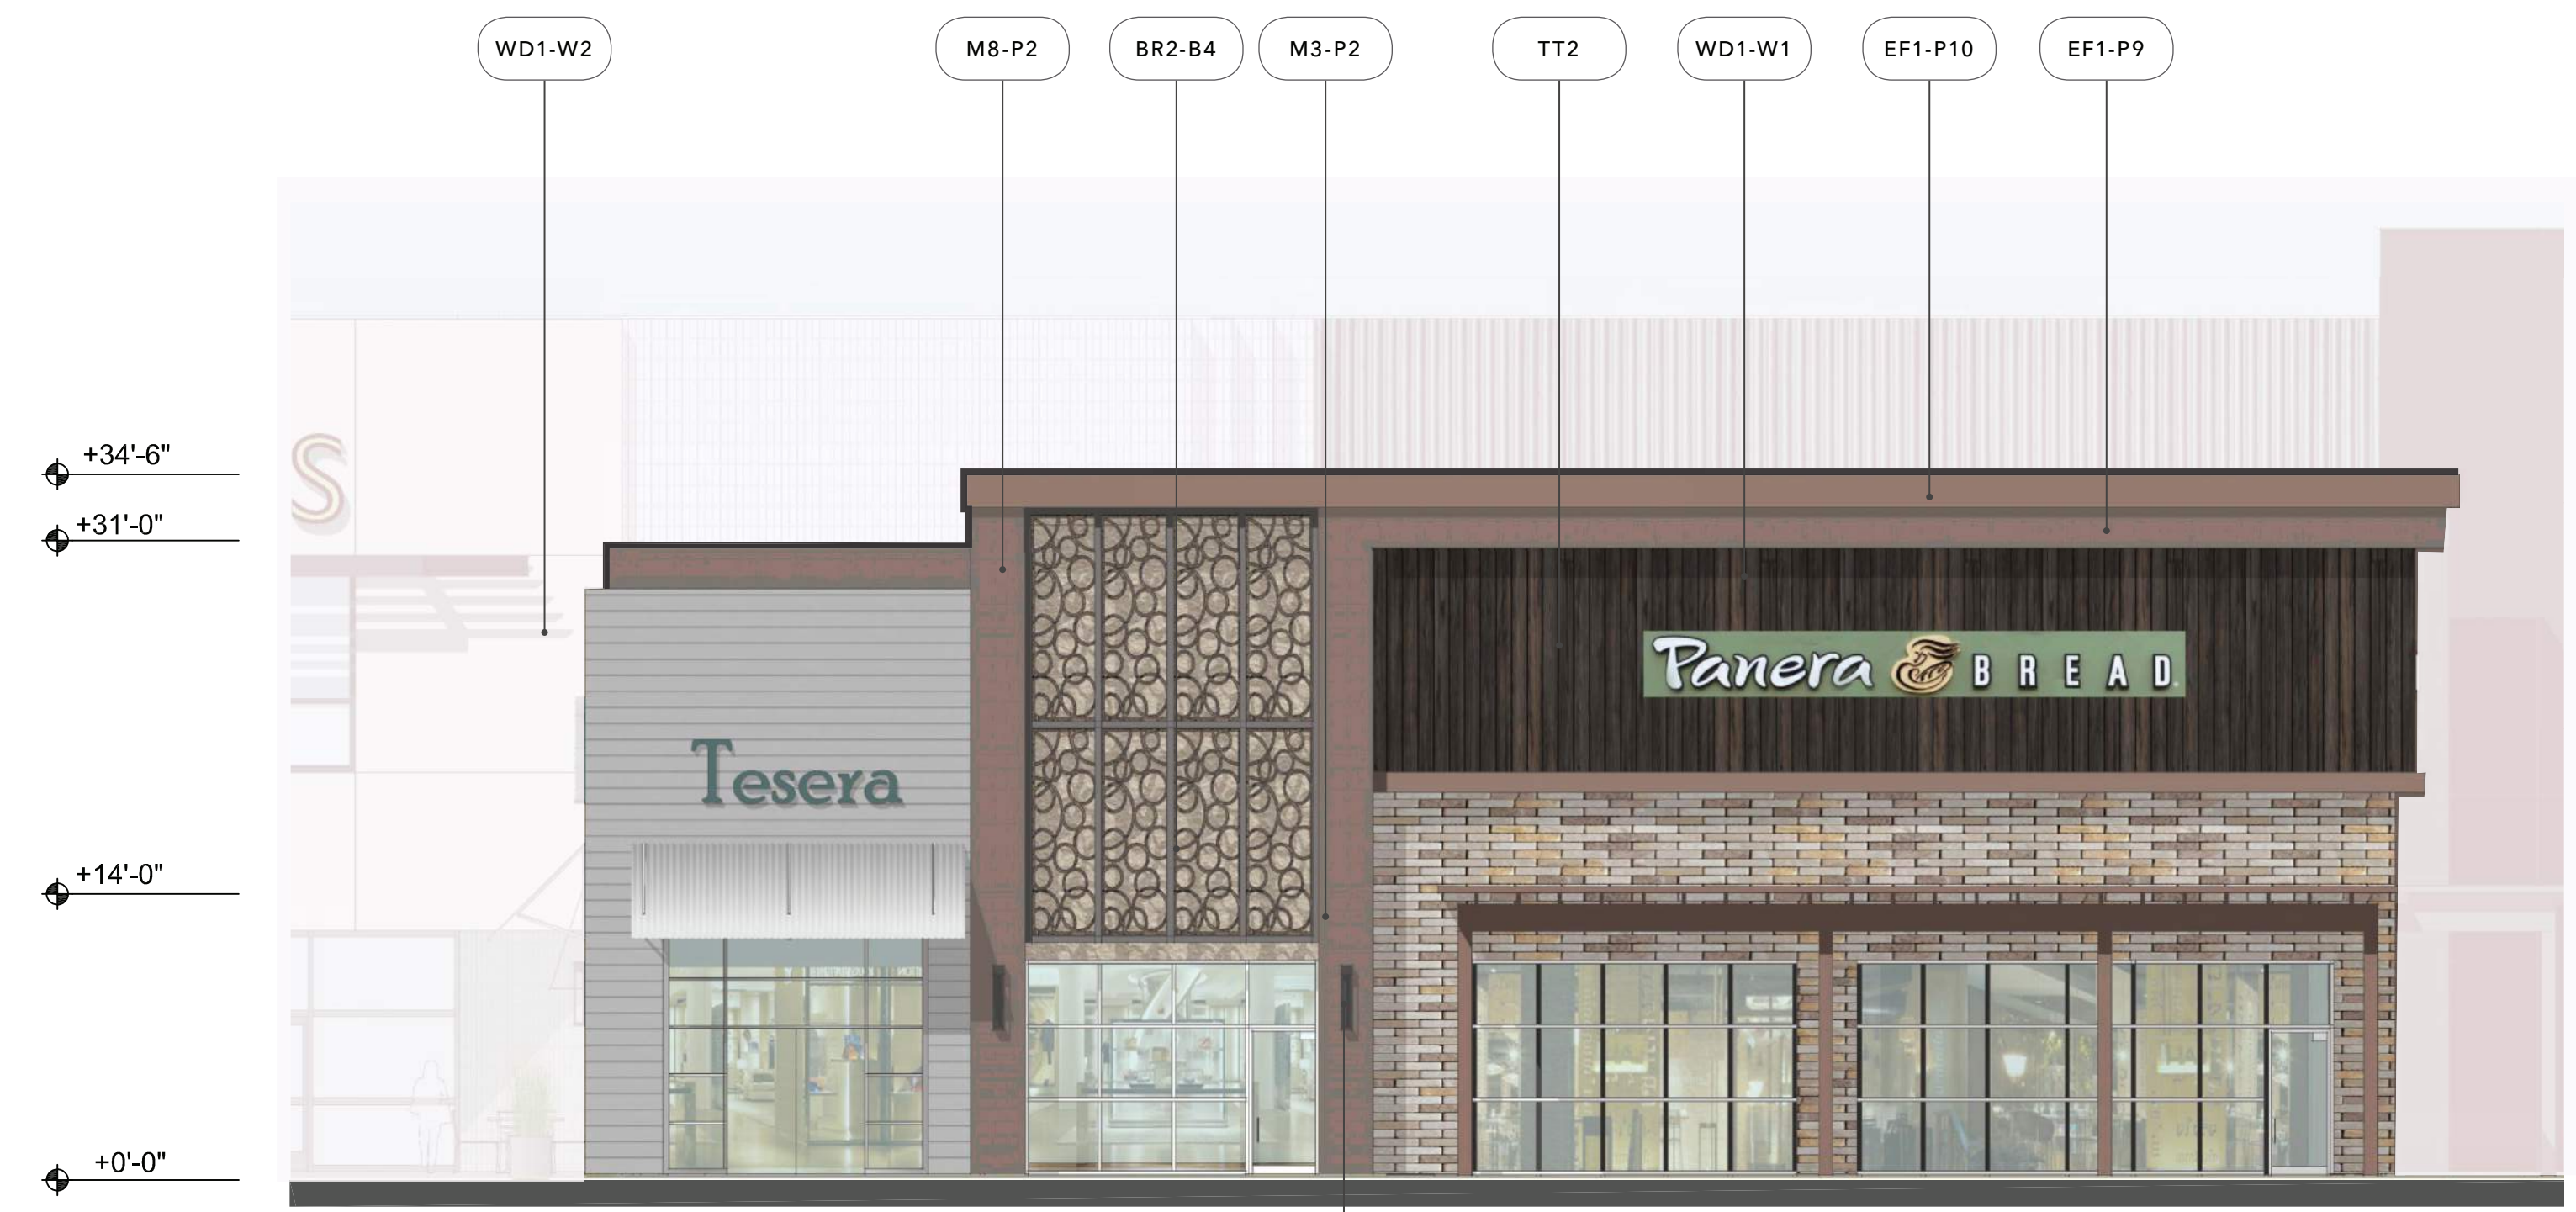

EAST ELEVATION



SOUTH ELEVATION

MATERIAL

- BR1 Thin Brick
- BR2 Face Brick, Roman
- CT1 Ceramic / Porcelain Tile
- CM1 CMU, Smooth Finish, Painted
- CM2 CMU with Skim Coat Stucco (*)
- CN1 Concrete Base (GFRC)
- EF1 Stucco - Textured Finish (**)
- EF2 Stucco - Smooth Finish (**)
- GL1 Glazing, Translucent
- M1 Decorative Steel Frame
- M2 Aluminum Infill Panel
- M3 Steel Trellis
- M4 Steel Entry Canopy
- M5 Metal Fascia and Coping
- M6 Steel Structure
- M7 Aluminum Break Metal
- M8 Decorative Laser Cut Metal Panel
- M9 Aluminum Composite Metal Panel
- M10 Corrugated Metal
- WD1 Wood - Lap Siding (**)
- WD2 Wood - Board and Batten Siding (**)
- WD3 Wood - Rustic Barnwood (***)
- WD4 Wood - Vertical Siding (**)

COLOR (DESIGN INTENT)

- NA No Additional Finish
- B1 Red & Brick Orange Mix
- B2 Dark Gray Mix
- B3 Brown & Gray Mix
- B4 Tan & Brown Mix
- CC1 Natural Gray Finish
- CC2 Board-form Cast, Dark Tan
- M1 Dark Brown Metal
- M2 Cool White Metal
- P1 Light Tan
- P2 Dark Black-Brown 01
- P3 Medium Warm Gray 01
- P4 Light Warm Gray
- P5 Medium Warm Gray 02
- P6 White
- P7 Medium Tan
- P8 Cream White
- P9 Medium Taupe
- P10 Dark Black-Brown 02
- P11 Dark Gray-Black
- P12 Dark Cool Gray
- P13 Dark Warm Gray
- P14 Red
- P15 Light Cool Gray

MISCELLANEOUS ITEMS

- ART1 Mural or Artwork, TBD
- EGP Environmental Graphic Panel
- FAB1 Fabric awning
- LT1 Decorative Light Fixture
- LT2 Decorative Light Sconce
- LP1 Landscape Planter and Green Screen
- LED1 LED Screen by others
- PV1 Photovoltaic Solar Panels
- TT1 Tenant storefront infill by others
- TT2 Tenant signage by others


- T1 White
- T2 Wood-like Pattern
- VAR VARIES
- W1 Walnut Brown (****)
- W2 White Oak (****)
- W3 Cedar Brown (****)

EXISTING TO REMAIN

- XBR1 Existing Brick to remain
- XM1 Existing Steel Trellis to remain
- XCT1 Existing Tile to remain
- XCM1 Existing CMU to remain
- XRF1 Existing Roof to remain
- XEF1 Existing Stucco to remain

NOTES

- (*) Elastomeric Coating
- (**) Wood-like Fiber-cement Board
- (***) Wood-like Interlocking Wall Panels
- (****) Aesthetic Intent Only

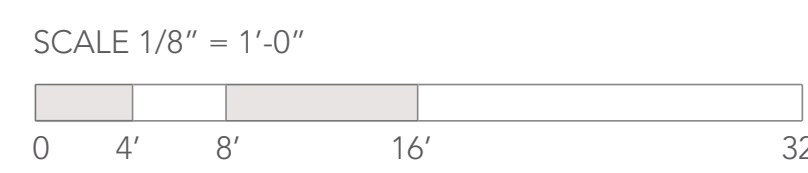


2025 MASTER PLAN - SHOPS 1 ELEVATIONS


BRICK



B1 - BRICK
BELDEN BRICK
RED & ORANGE MIX -
RUNNING BOND

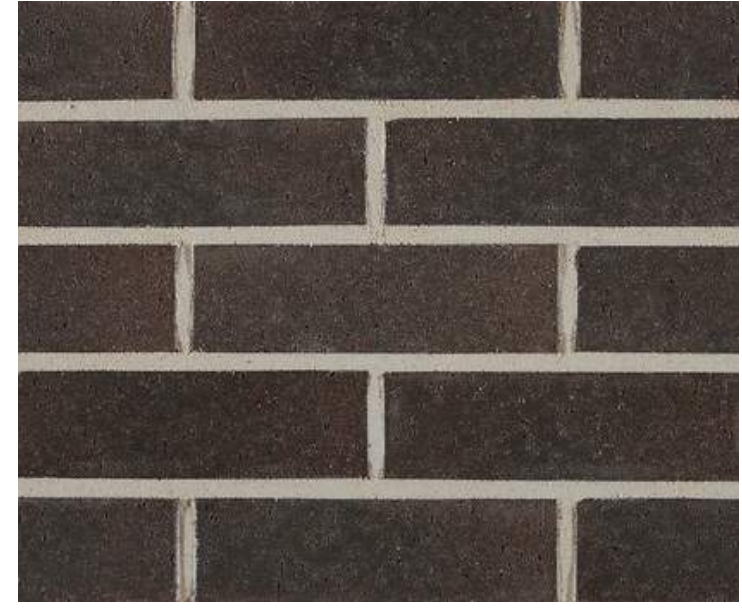

B2 - BRICK
BELDEN BRICK
DARK GRAY MIX -
RUNNING BOND

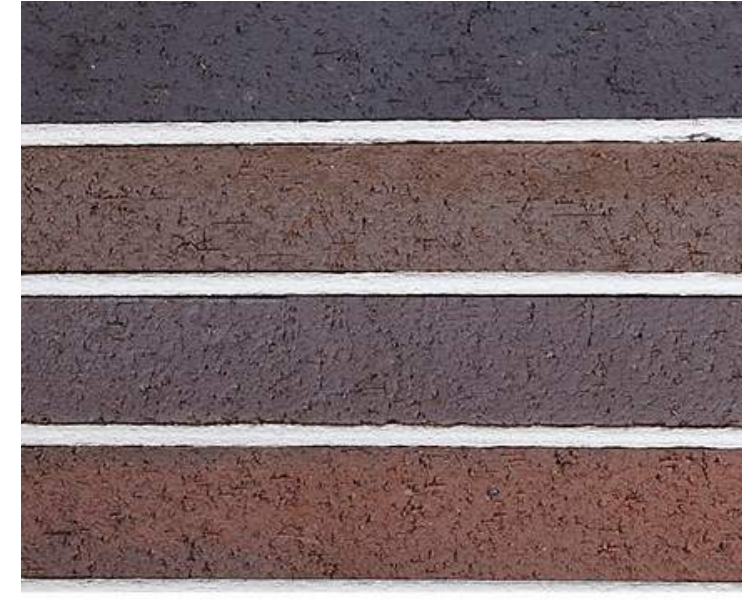

B3 - BRICK
BELDEN BRICK
BROWN & GRAY MIX -
ROMAN BRICK



B4 - BRICK
BELDEN BRICK
TAN & BROWN MIX -
ROMAN BRICK

WOOD-LIKE MATERIAL



W1 - FAUX WALL PANELS
TEXTURE PLUS
WALNUT BROWN



W2 - FAUX WALL PANELS
TEXTURE PLUS
WHITE OAK



W3 - FAUX WALL PANELS
TEXTURE PLUS
CEDAR BROWN

TILE



T1 - PORCELAIN TILE
DAL TILE
WHITE DIAMOND PATTERN



T2 - PORCELAIN TILE
DAL TILE
WOOD-LIKE PATTERN

METAL




M1 - ALUMINUM FACADE SYSTEM
KAWNEER
DARK BROWN METAL



M2 - ALUMINUM FACADE SYSTEM
KAWNEER
COOL WHITE METAL

LIGHTING

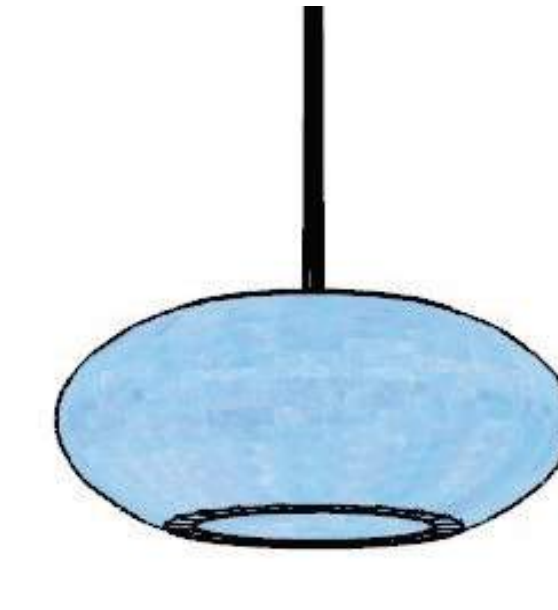

L1 - DECORATIVE LIGHT FIXTURE
CUSTOM - COMMERCIAL



L2 - LIGHT SCONCE
LIGMAN LIGHTING
VANCOUVER



L3 - PEDESTRIAN LIGHT COLUMN
LIGMAN LIGHTING
VANCOUVER



L4 - LIGHT POLE
LIGMAN LIGHTING
STEAMER RECTANGULAR

PAINT COLOR




P1 - PAINT
KELLY-MOORE
LIGHT TAN



P2 - PAINT
KELLY-MOORE
DARK BLACK-BROWN 01




P3 - PAINT
KELLY-MOORE
MEDIUM WARM GRAY 01

 

P4 - PAINT
KELLY-MOORE
LIGHT WARM GRAY




P5 - PAINT
KELLY-MOORE
MEDIUM WARM GRAY 02

 

P6 - PAINT
KELLY-MOORE
WHITE



P7 - PAINT
KELLY-MOORE
MEDIUM TAN

 

P8 - PAINT
KELLY-MOORE
CLEAN WHITE




P9 - PAINT
KELLY-MOORE
MEDIUM TAUPE



P10 - PAINT
KELLY-MOORE
DARK BLACK-BROWN 02



P11 - PAINT
KELLY-MOORE
DARK GRAY-BLACK

 

P12 - PAINT
KELLY-MOORE
DARK COOL GRAY



P13 - PAINT
KELLY-MOORE
DARK WARM GRAY



P15 - PAINT
KELLY-MOORE
LIGHT COOL GRAY

MATERIAL BOARD



CAFE



BIKE REPAIR



SHIPPING CONTAINER FIX-IT HUB



BIKE RACKS



MULTI-MODAL TRAIL



OPEN LAWN AREA



SWING SEATING



FIRE PIT



REGENERATIVE LANDSCAPE



NATURE PLAY



LOUNGE SEATING



GAMES



ROCK SEAT WALLS






FOUNTAIN



DG SEATING



DOG PARK

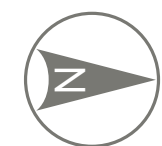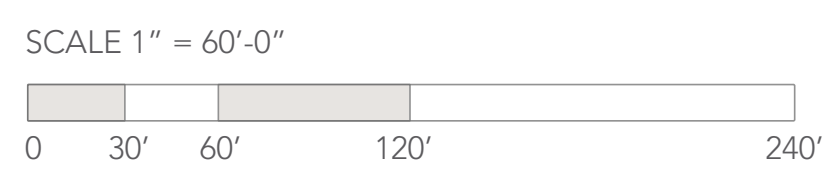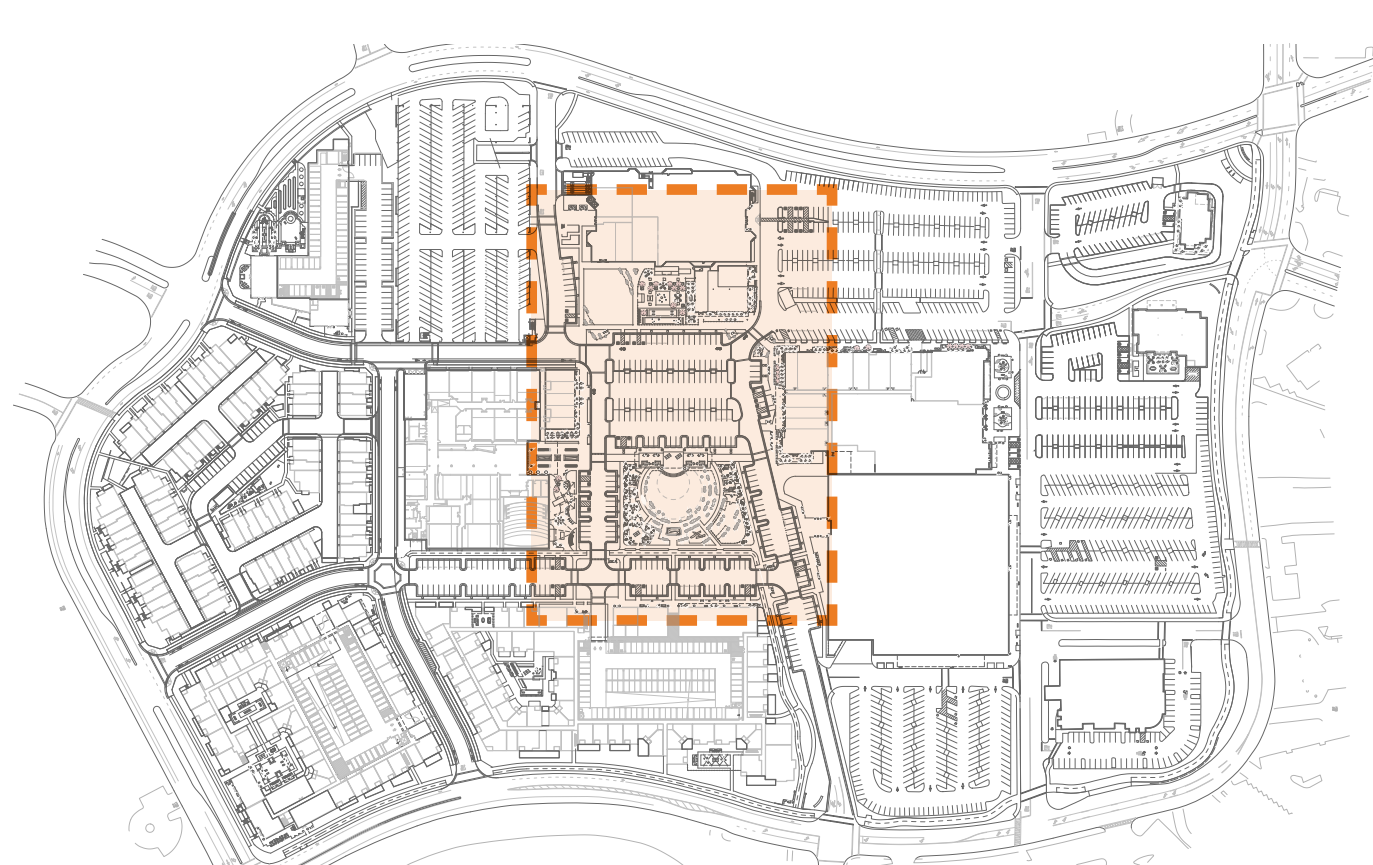

NORTHGATE TOWN SQUARE

MARCH 09, 2022


ENLARGEMENT - 2025 VISION PLAN



CSW | ST2



L-10

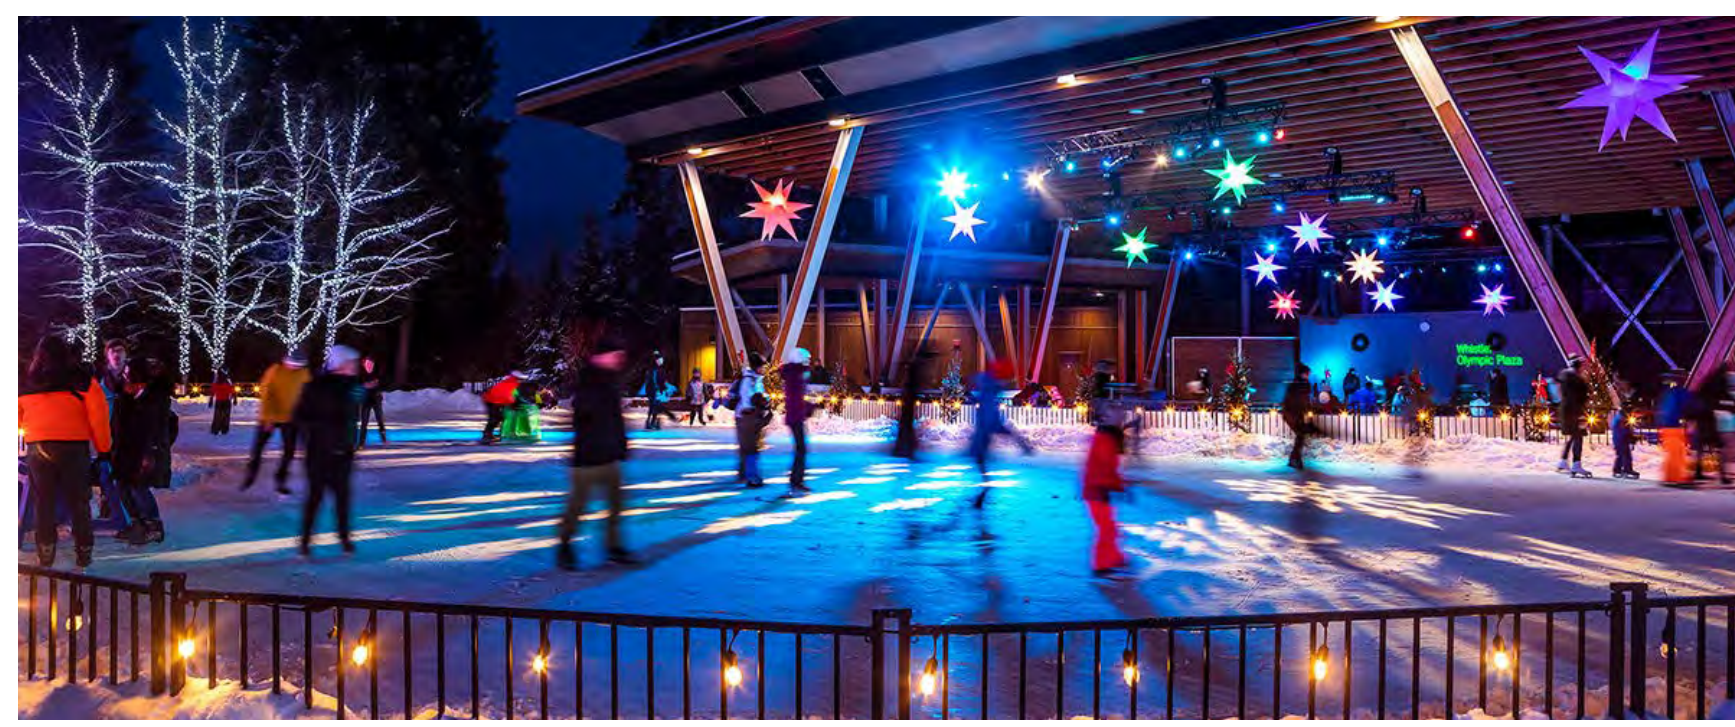

WINTER ICE RINK



PUBLIC LAWN



BOCCE COURTS



FOUNTAINS



FARMER'S MARKET



BREWERY




CONVERTED SHIPPING CONTAINERS




PAVILLION



LIVE MUSIC AT THE PAVILLION

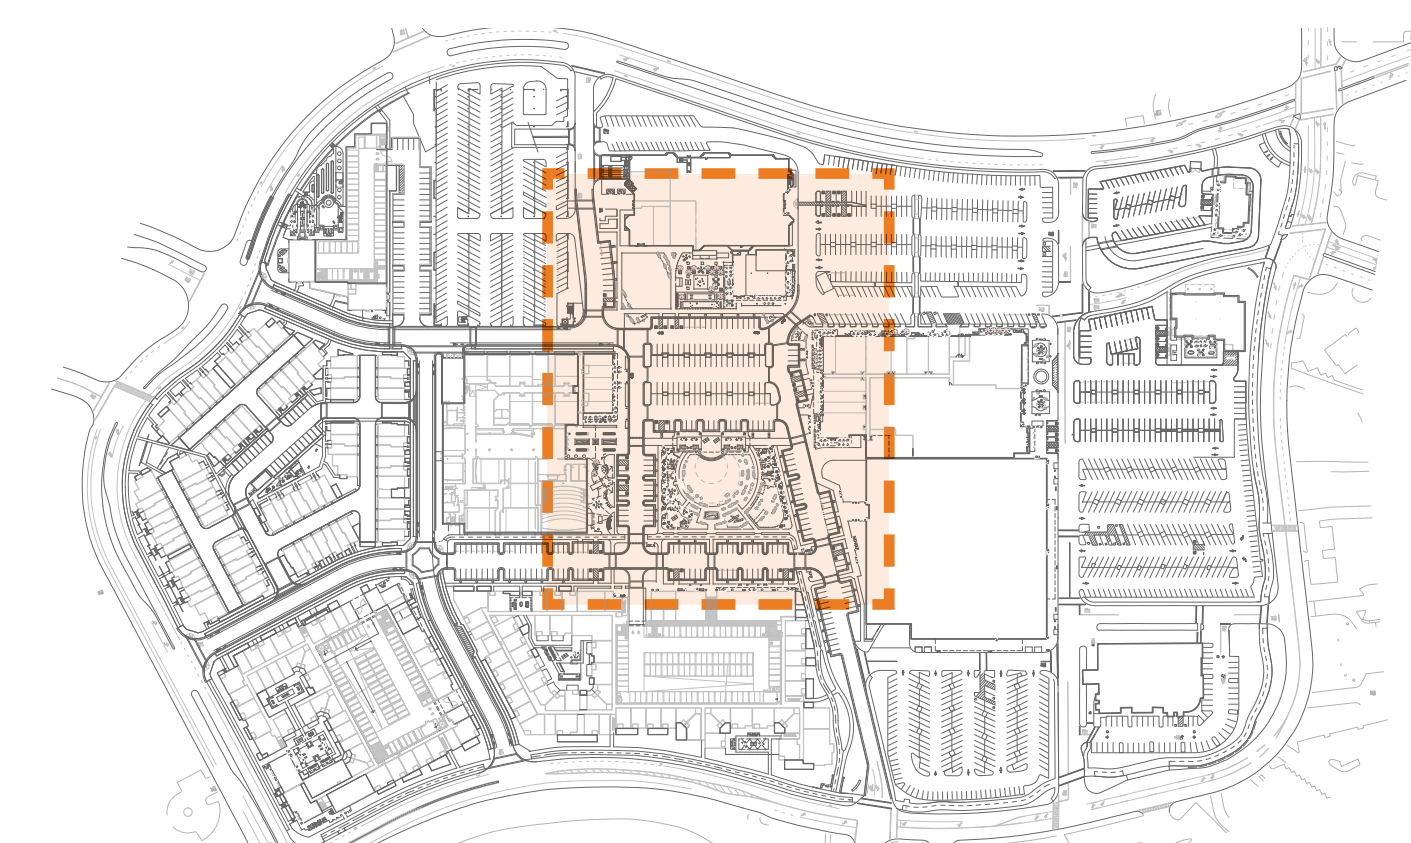

KEY MAP nts

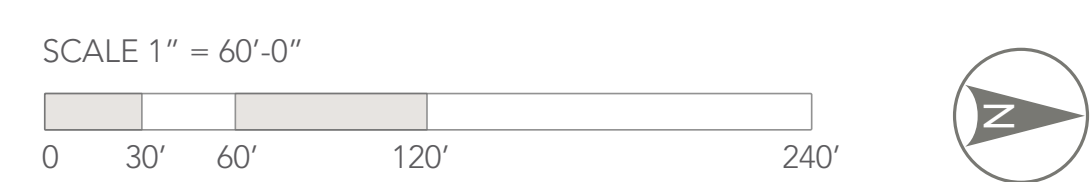

NORTHGATE TOWN SQUARE

MARCH 09, 2022

ENLARGEMENT - 2025 VISION PLAN

MerloneGeier Partners

CSW | ST2

URBAN ARENA

STUDIO T SQUARE

FIELD PAOLI

L-11