


 

 





MATCH LINE - SEE SHEET D-05

MATCH LINE - SEE SHEET D-07



LEGEND


-  PROPOSED CATCH BASIN
-  EXISTING CATCH BASIN
-  PROPOSED MANHOLE
-  REINFORCED CONCRETE PIPE
-  PROPOSED MAIN LINE PIPE
-  EXISTING MAIN LINE PIPE
-  PROPOSED LATERAL
-  EXISTING LATERAL
-  PROPOSED PLATFORM

C CORDOBA CORPORATION
 2677 NORTH MAIN STREET, SUITE 240
 SANTA ANA, CA 92705
 714.558.6124 PH - 714.558.8467 FAX






 
 


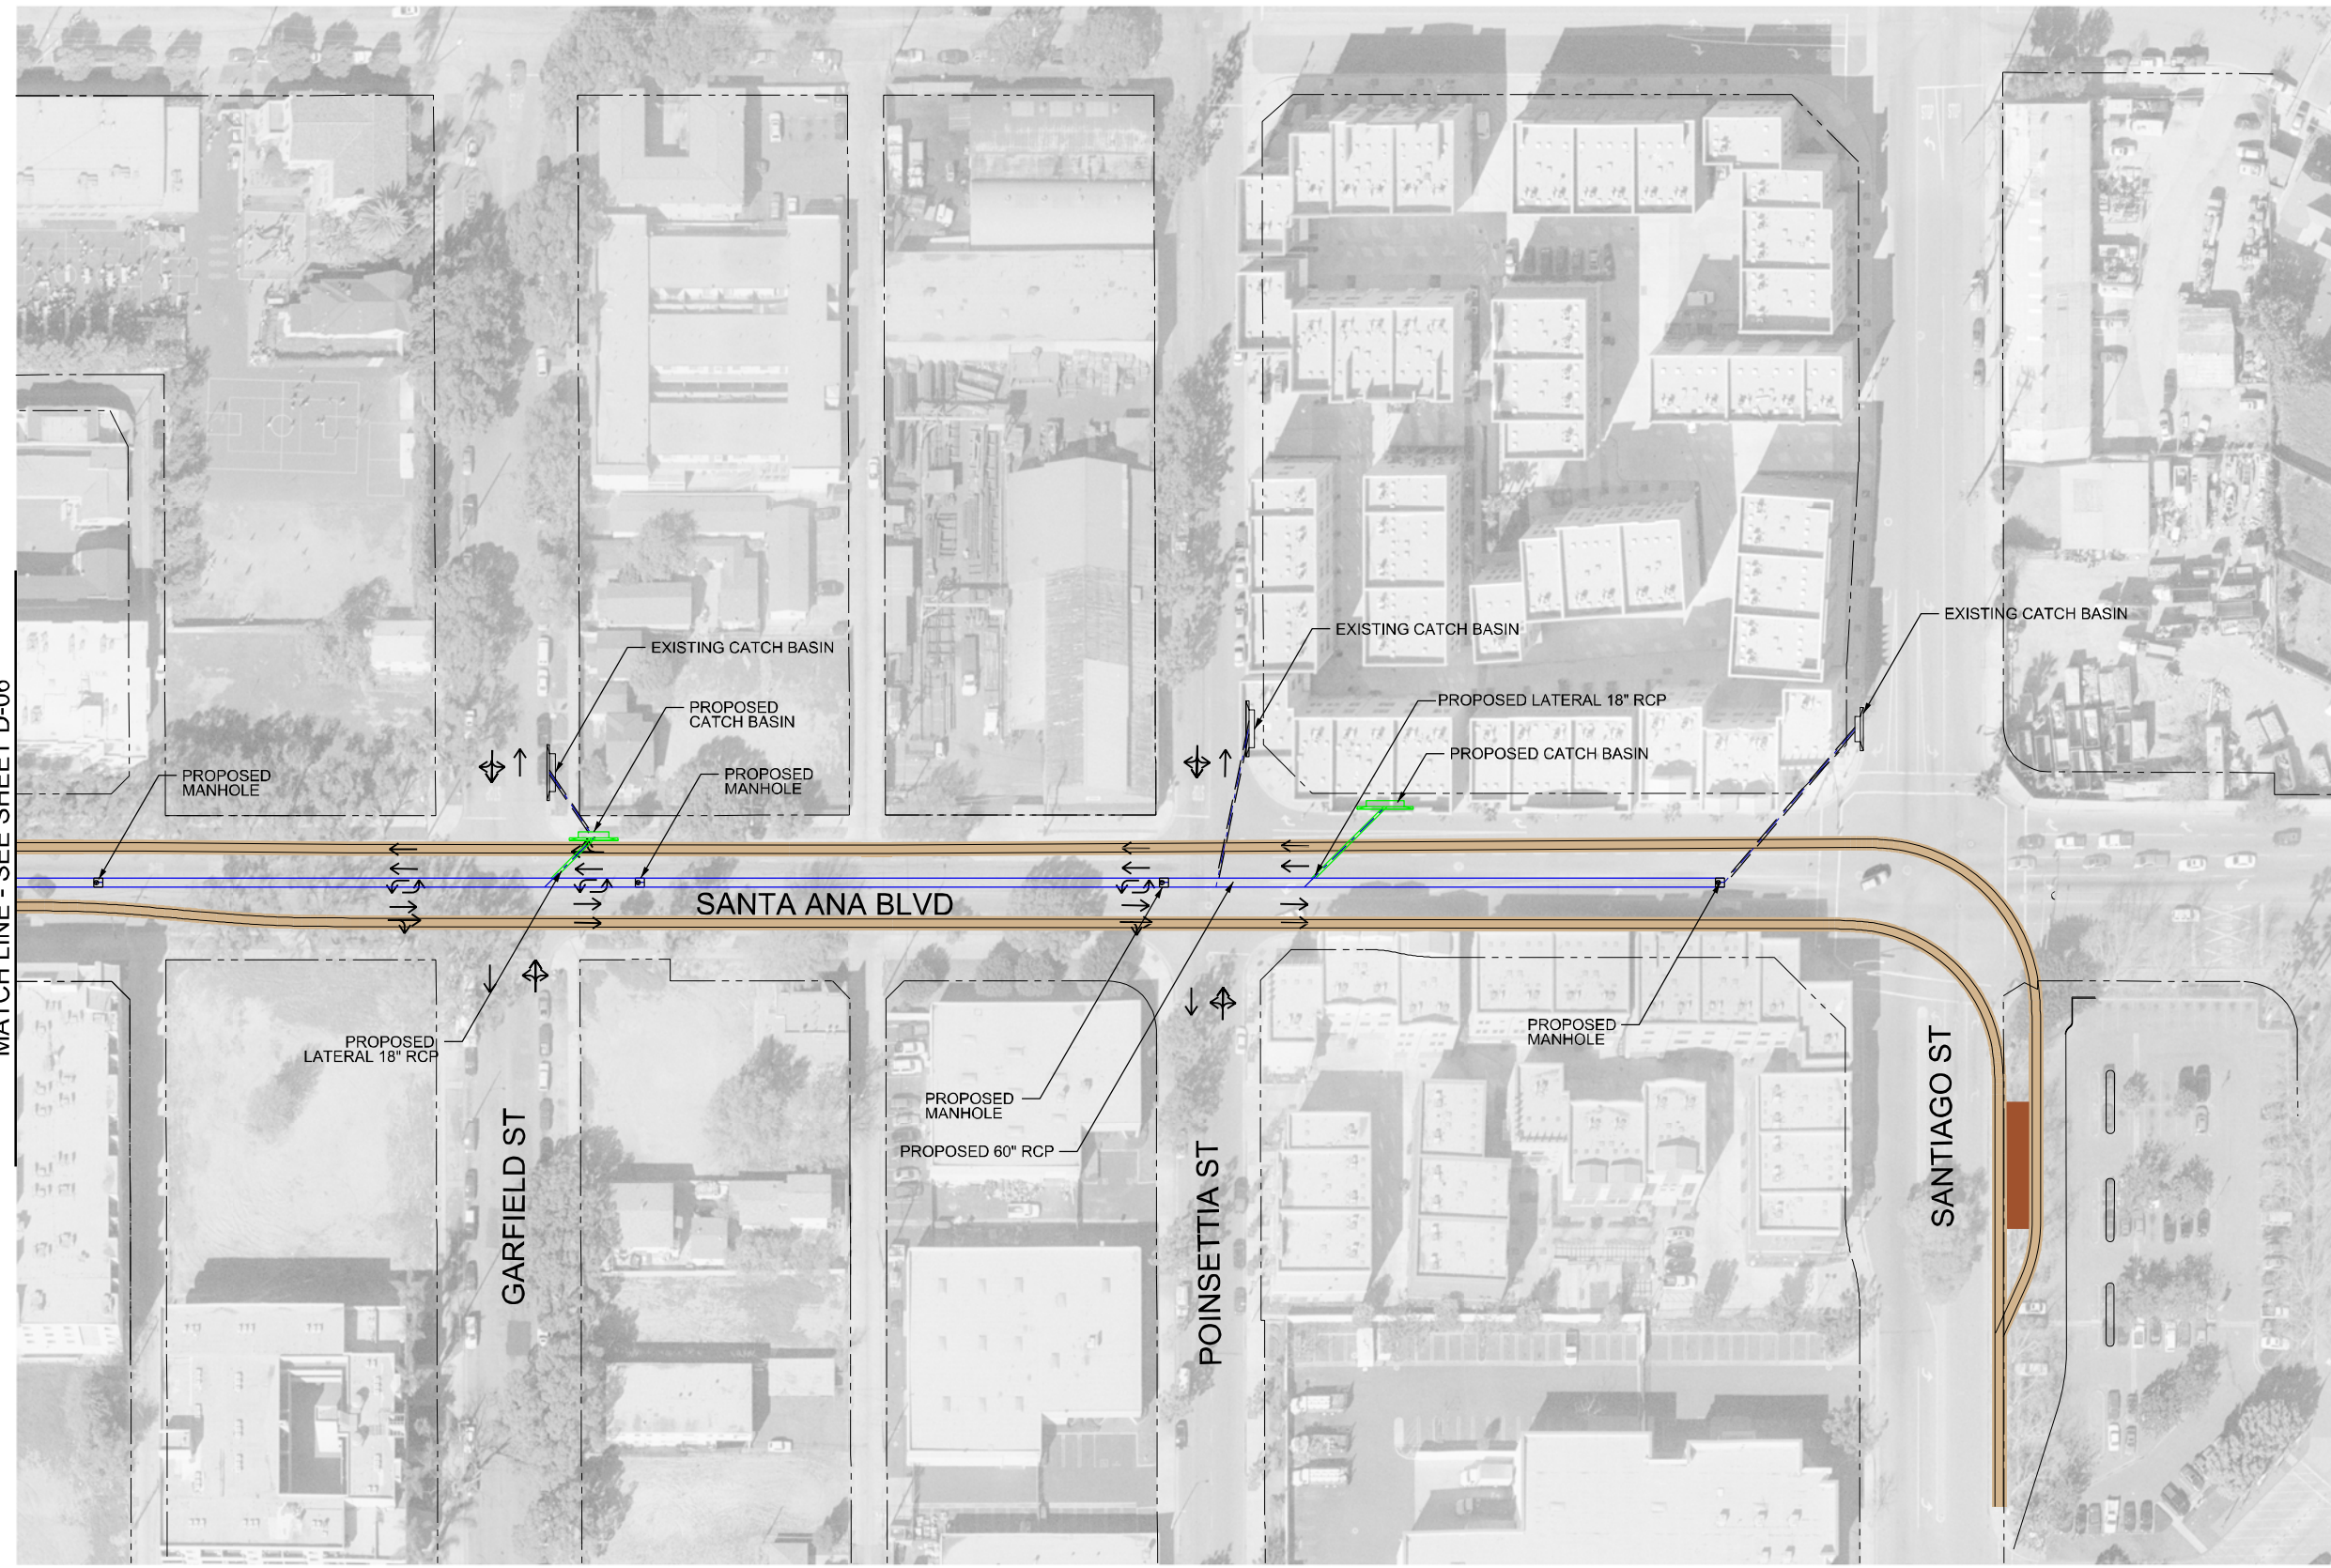**SANTA ANA AND GARDEN GROVE
 FIXED GUIDEWAY CORRIDOR**
 DRAINAGE PLAN
 DOWNTOWN SEGMENT - ALT 1

DRAWING NO.
D - 06
 SHEET NO.
 SCALE
HOR: 1"=100'



MATCH LINE - SEE SHEET D-06

LEGEND

-  PROPOSED CATCH BASIN
-  EXISTING CATCH BASIN
-  PROPOSED MANHOLE
-  EXISTING MANHOLE
-  PROPOSED MAIN LINE PIPE
-  EXISTING MAIN LINE PIPE
-  PROPOSED LATERAL
- EXISTING LATERAL
- PROPOSED PLATFORM
- REINFORCED CONCRETE PIPE
- RCP


C CORDOBA CORPORATION
 2677 NORTH MAIN STREET, SUITE 240
 SANTA ANA, CA 92705
 714.558.6124 PH - 714.558.8467 FAX

**SANTA ANA AND GARDEN GROVE
 FIXED GUIDEWAY CORRIDOR**
 DRAINAGE PLAN
 DOWNTOWN SEGMENT - ATL 1

DRAWING NO.	D - 07
SHEET NO.	
SCALE	HOR: 1"=100'

MATCH LINE - SEE SHEET D-09

MATCH LINE - SEE SHEET D-12

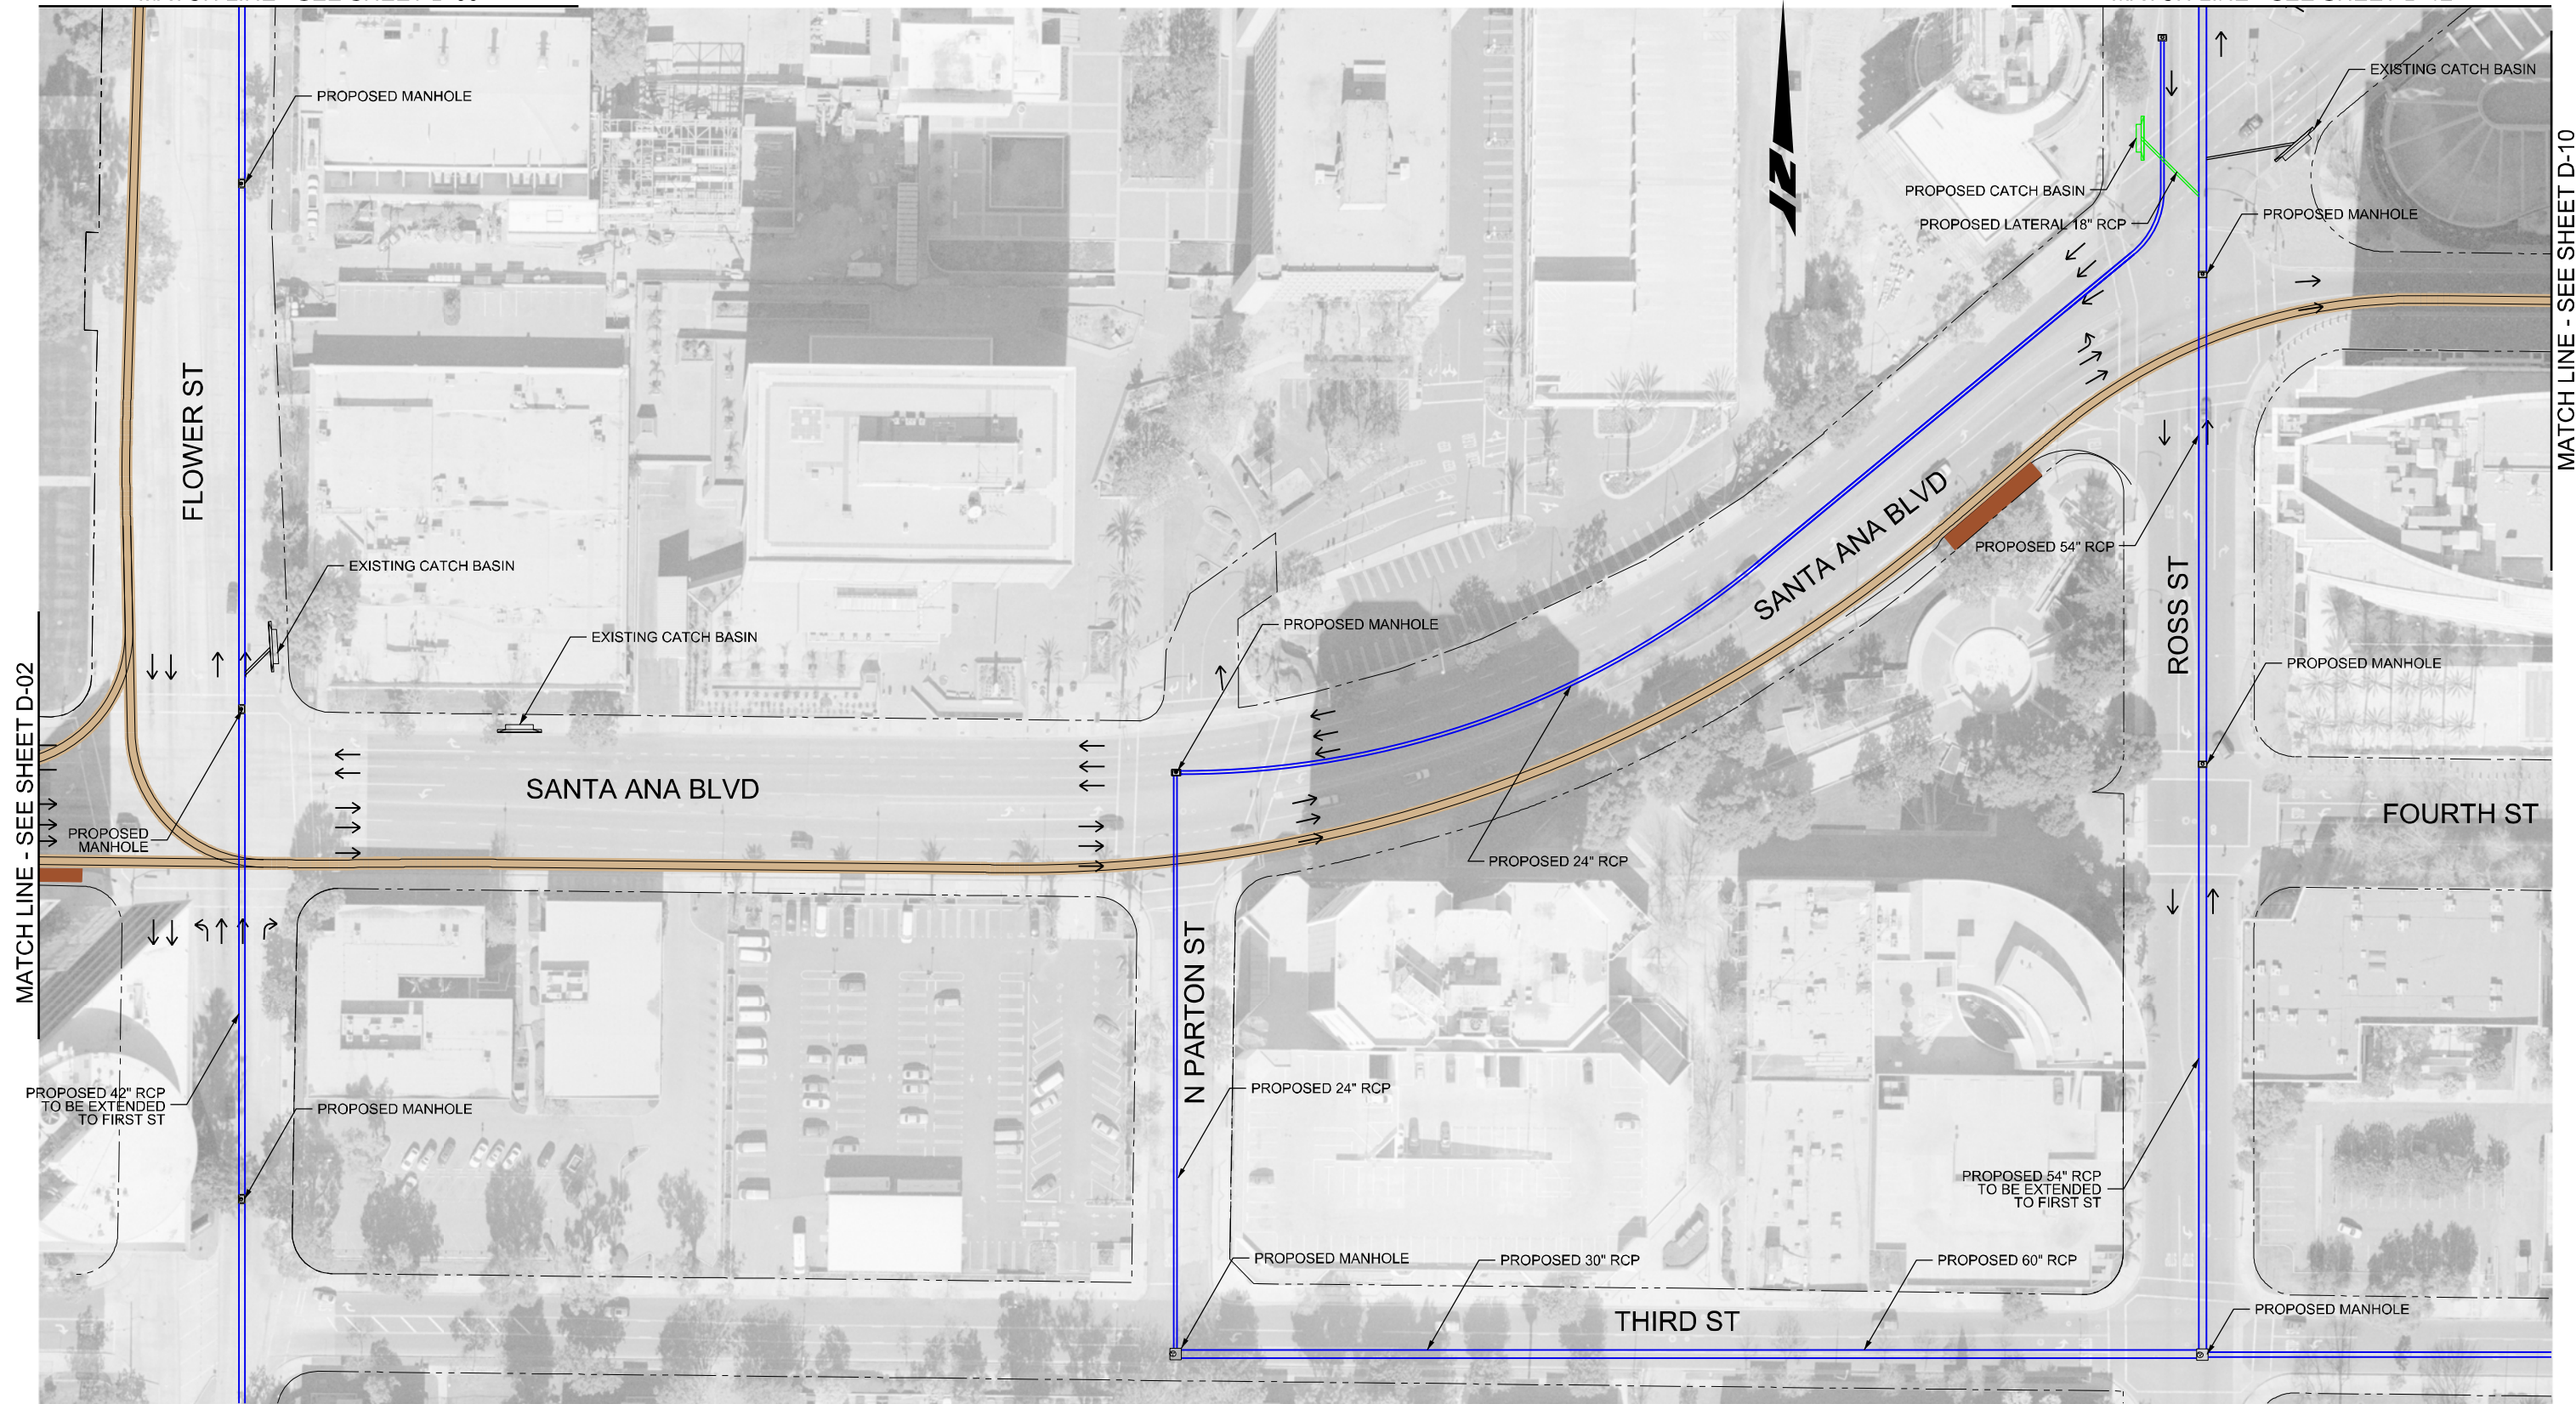


MATCH LINE - SEE SHEET D-02

MATCH LINE - SEE SHEET D-10

LEGEND



PROPOSED CATCH BASIN
 EXISTING CATCH BASIN
 PROPOSED MANHOLE
 REINFORCED CONCRETE PIPE

 

PROPOSED MAIN LINE PIPE
 EXISTING MAIN LINE PIPE
 PROPOSED LATERAL
 EXISTING LATERAL
 PROPOSED PLATFORM

C CORDOBA CORPORATION
 2677 NORTH MAIN STREET, SUITE 240
 SANTA ANA, CA 92705
 714.558.6124 PH - 714.558.8467 FAX

**SANTA ANA AND GARDEN GROVE
 FIXED GUIDEWAY CORRIDOR**
 DRAINAGE PLAN
 DOWNTOWN SEGMENT - ALT 2

DRAWING NO.
D - 08
 SHEET NO.
 SCALE
HOR: 1"=100'



MATCH LINE - SEE SHEET D-08

MATCH LINE - SEE SHEET D-08

LEGEND

- | | | | |
|--|--------------------------|--|-------------------------|
| | PROPOSED CATCH BASIN | | PROPOSED MAIN LINE PIPE |
| | EXISTING CATCH BASIN | | EXISTING MAIN LINE PIPE |
| | PROPOSED MANHOLE | | PROPOSED LATERAL |
| | REINFORCED CONCRETE PIPE | | EXISTING LATERAL |
| | | | PROPOSED PLATFORM |

C CORDOBA CORPORATION
 2677 NORTH MAIN STREET, SUITE 240
 SANTA ANA, CA 92705
 714.558.6024 PH - 714.558.8467 FAX



**SANTA ANA AND GARDEN GROVE
 FIXED GUIDEWAY CORRIDOR**
 DRAINAGE PLAN
 DOWNTOWN SEGMENT - ALT 2

DRAWING NO.
D - 09
 SHEET NO.
 SCALE
HOR: 1"=100'