





Santa Ana and Garden Grove Fixed Guideway Corridor

SECTION 7: UTILITY PLANS




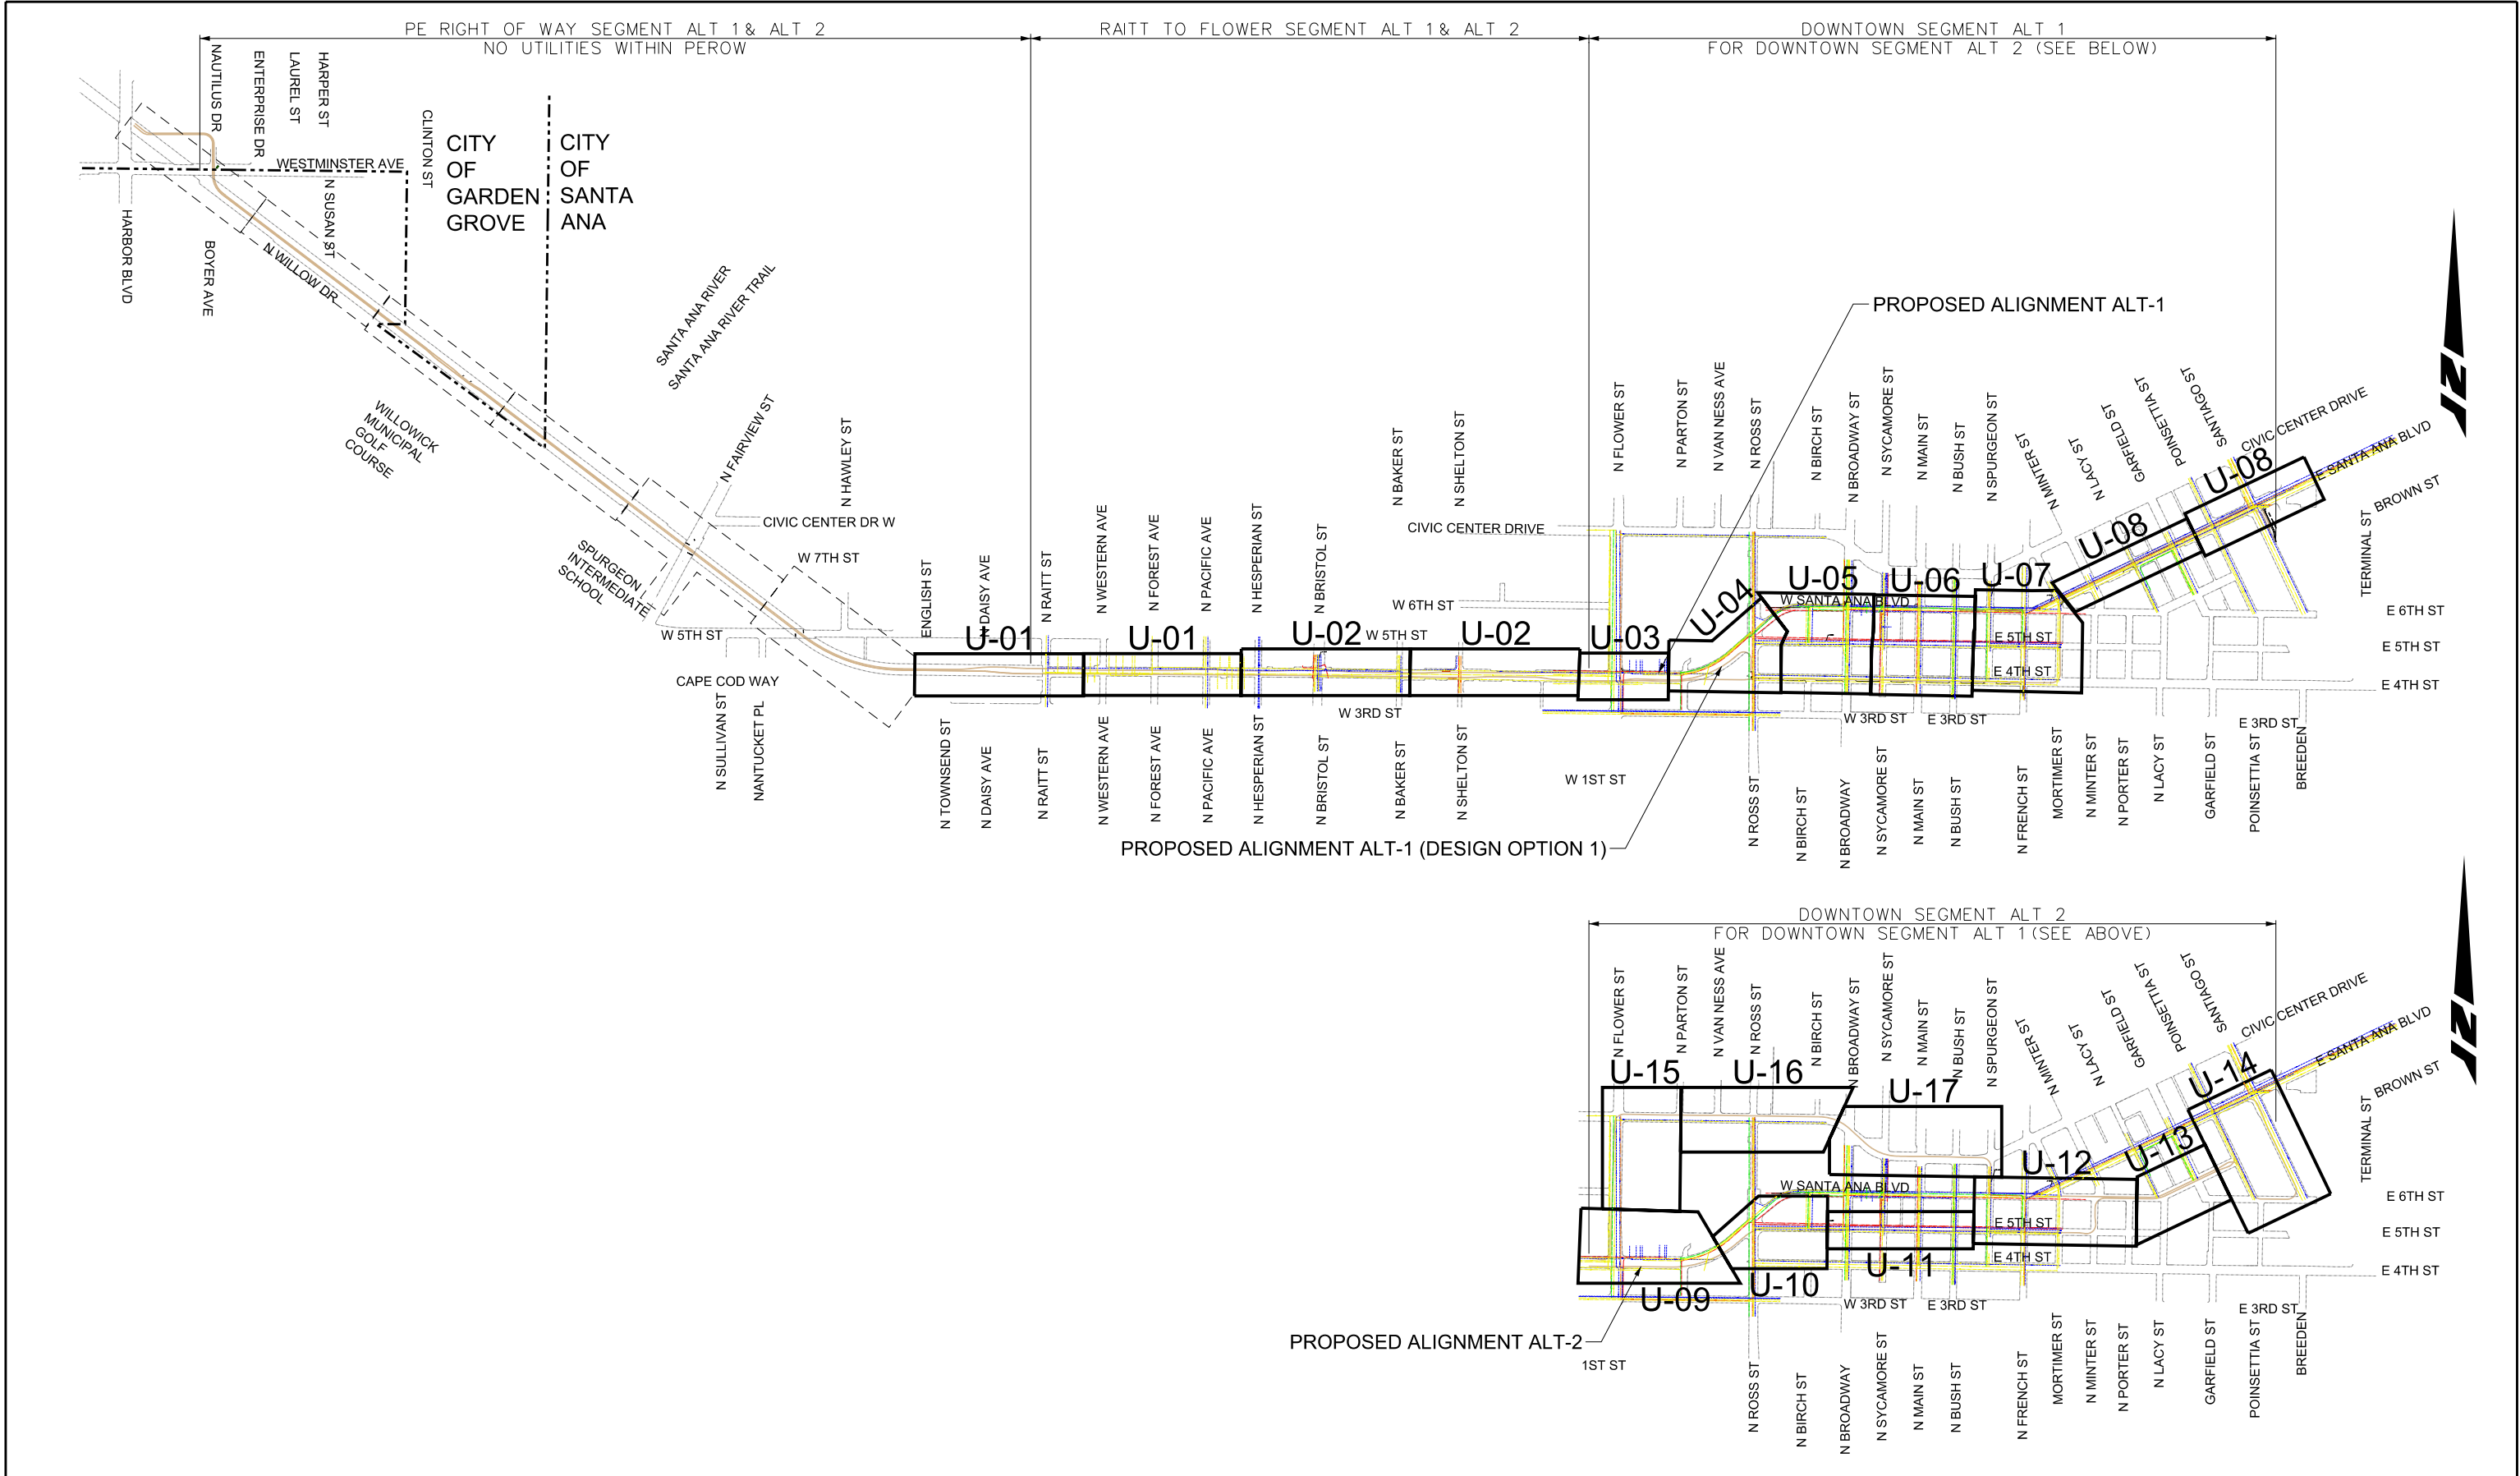

 CORDOBA CORPORATION 2677 NORTH MAIN STREET, SUITE 240 SANTA ANA, CA 92705 714.558.6124 PH - 714.558.8467 FAX	 OCTA Santa Ana Education 1st GARDEN GROVE	SANTA ANA AND GARDEN GROVE FIXED GUIDEWAY CORRIDOR		DRAWING NO. GU - 01
		EXISTING UTILITY PLANS KEY MAP ALT 1 & 2		SHEET NO.
				SCALE HOR: 1"=1400'

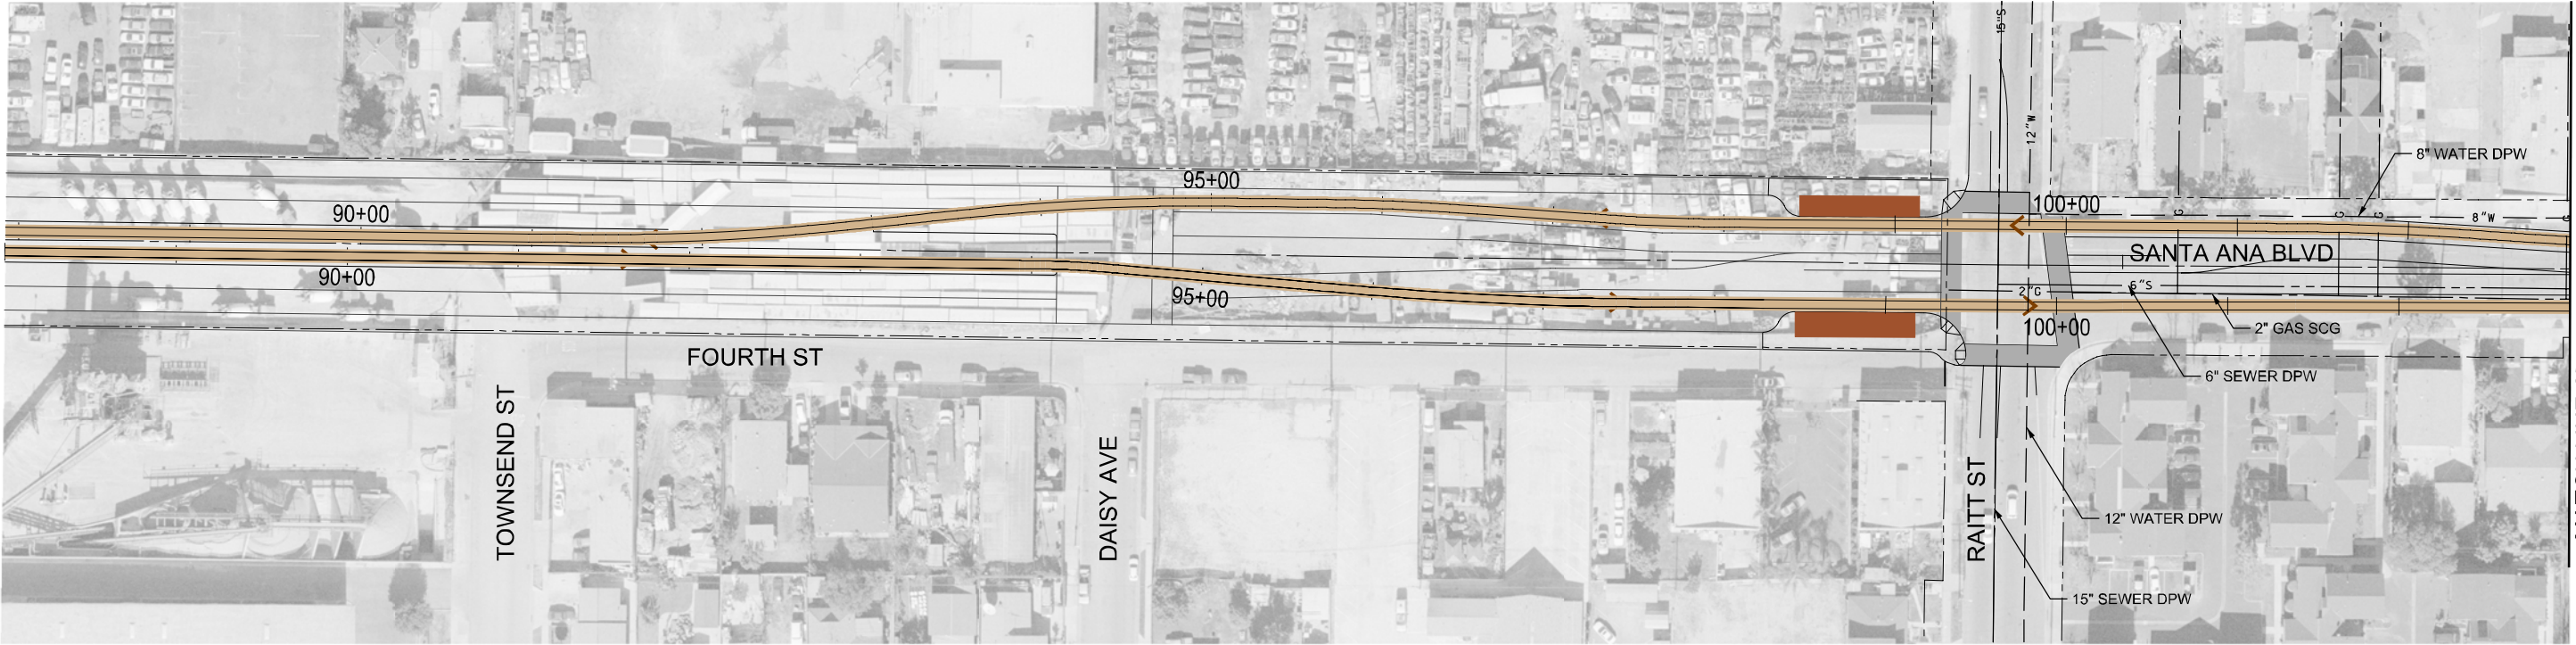

MATCH LINE STA 103+00 - SEE BELOW LEFT

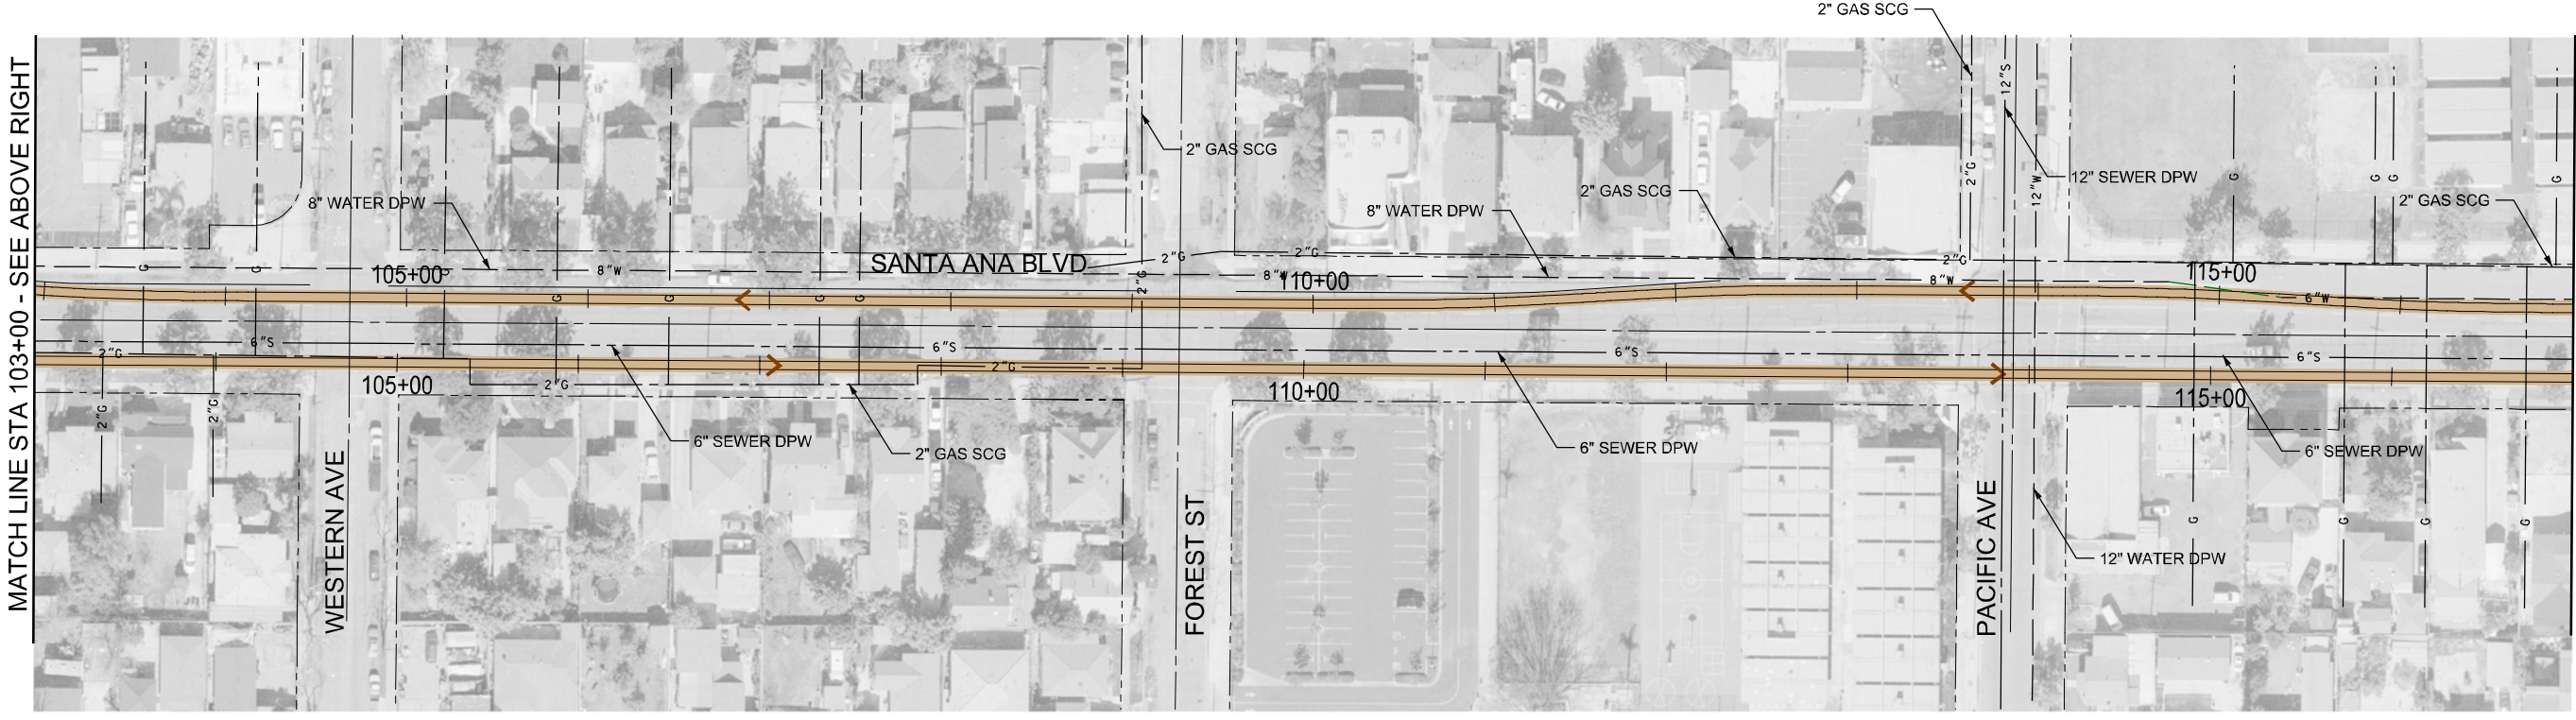

MATCH LINE STA 103+00 - SEE ABOVE RIGHT

MATCH LINE STA 117+00 - SEE SHEET U-02



LEGEND

---	W	---	WATER
---	S	---	SEWER
---	G	---	GAS
---	E	---	ELECTRICAL
---	CATV	---	CABLE
---	T	---	TELEPHONE
---		---	TRACK

ABBREVIATIONS

SCE	SOUTHERN CALIFORNIA EDISON
DPW	DEPARTMENT OF PUBLIC WORK
SCG	SOUTHERN CALIFORNIA GAS




CORDOBA CORPORATION
2677 NORTH MAIN STREET, SUITE 240
SANTA ANA, CA 92705
714.558.6024 PH - 714.558.8467 FAX



**SANTA ANA AND GARDEN GROVE
FIXED GUIDEWAY CORRIDOR**
EXISTING UTILITY PLANS
RAITT TO FLOWER SEGMENT - ALT 1 & ALT 2
STA 80+00 TO STA 117+00

DRAWING NO.	U - 01
SHEET NO.	
SCALE	HOR: 1"=XX'

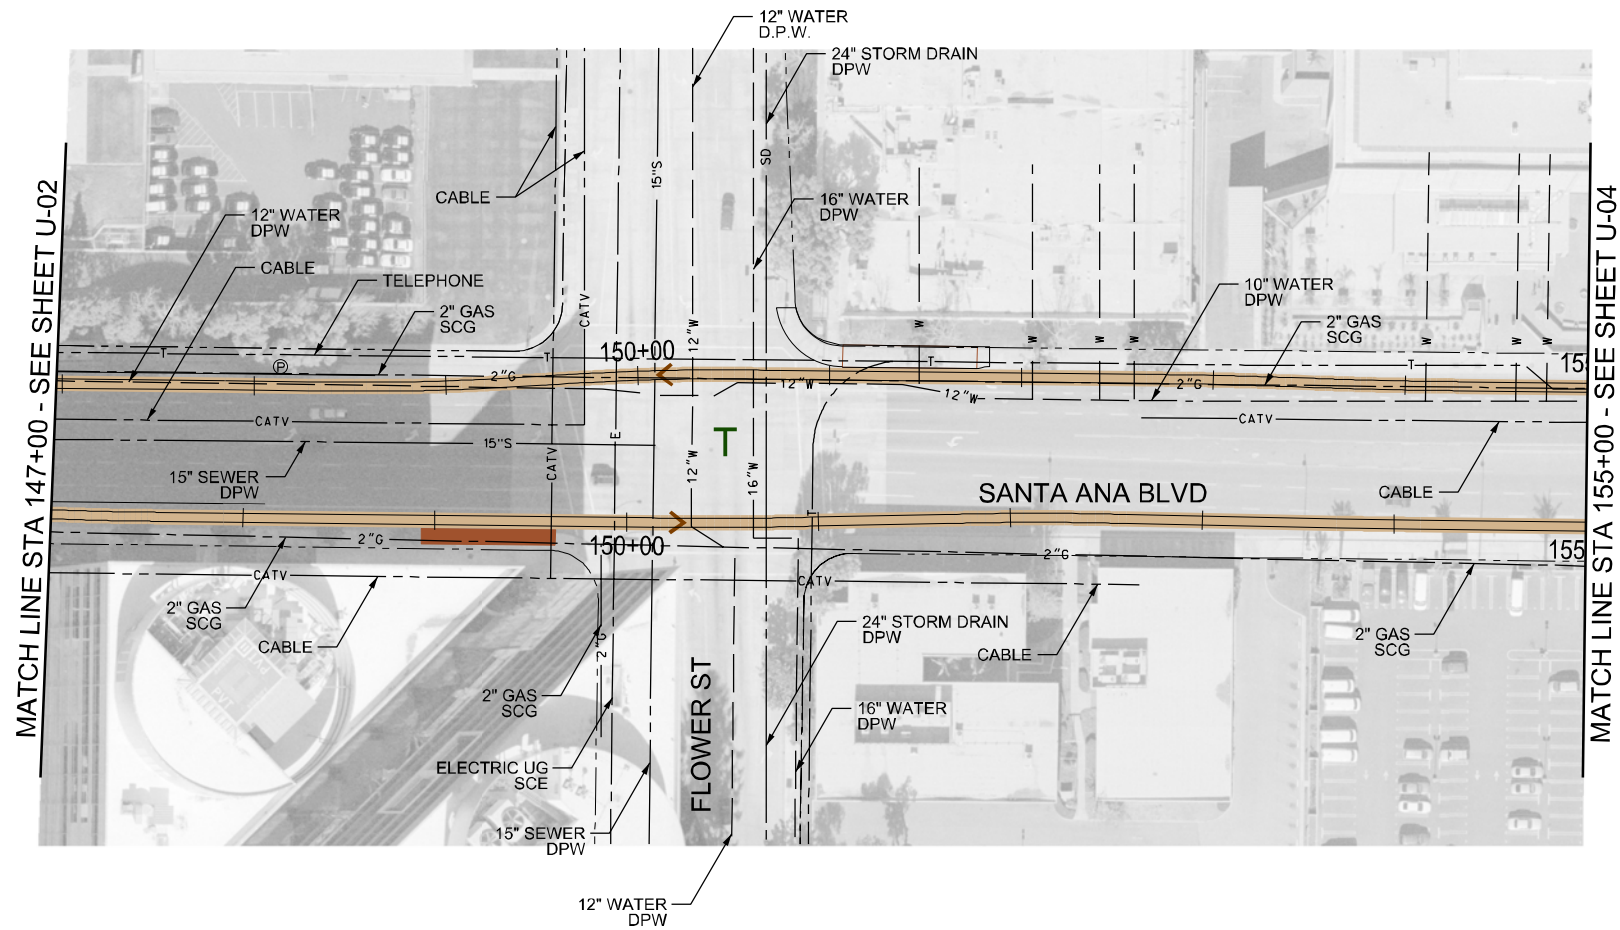

LEGEND

---	W	---	WATER
---	S	---	SEWER
---	G	---	GAS
---	E	---	ELECTRICAL
---	CATV	---	CABLE
---	T	---	TELEPHONE
---		---	TRACK

ABBREVIATIONS


SCE	SOUTHERN CALIFORNIA EDISON
DPW	DEPARTMENT OF PUBLIC WORK
SCG	SOUTHERN CALIFORNIA GAS

C CORDOBA CORPORATION
 2677 NORTH MAIN STREET, SUITE 240
 SANTA ANA, CA 92705
 714.558.6024 PH - 714.558.8467 FAX

OCTA **GARDEN GROVE**

**SANTA ANA AND GARDEN GROVE
 FIXED GUIDEWAY CORRIDOR**
 EXISTING UTILITY PLANS
 DOWNTOWN SEGMENT - ALT 1
 STA 147+00 TO STA 155+00

DRAWING NO.
U - 03
SHEET NO.
SCALE
HOR: 1"=100'

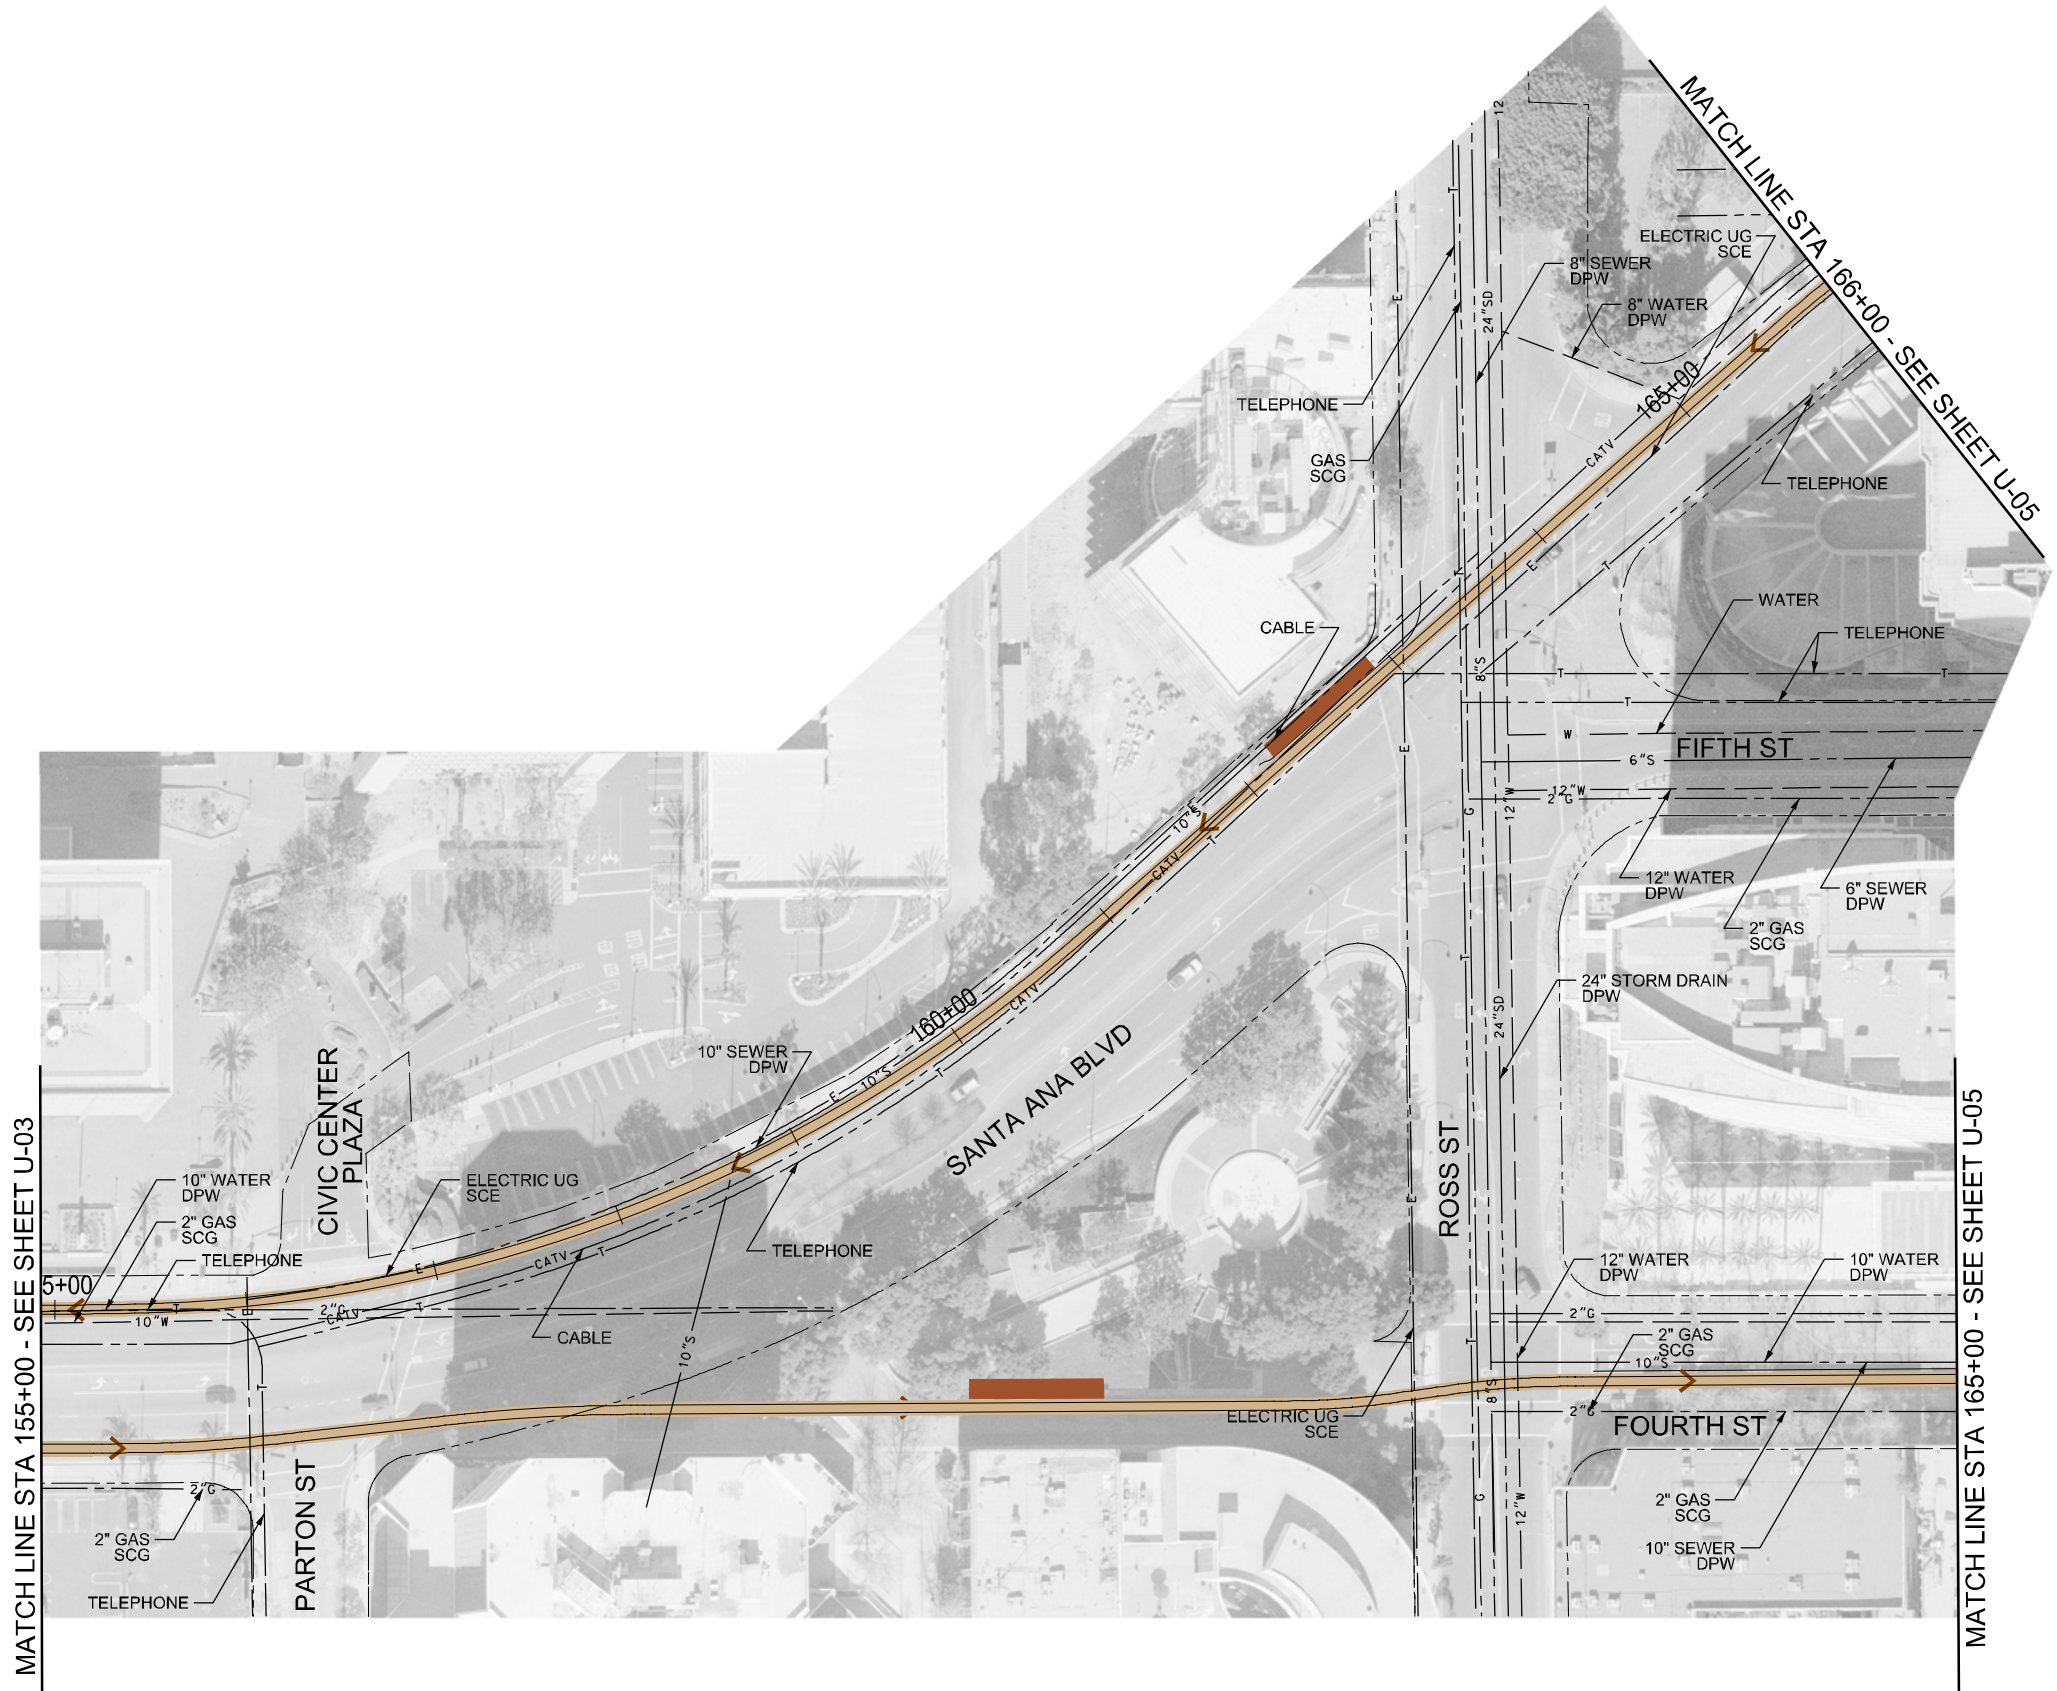

LEGEND <table><tr><td>---</td><td>W</td><td>---</td><td>WATER</td></tr><tr><td>---</td><td>S</td><td>---</td><td>SEWER</td></tr><tr><td>---</td><td>G</td><td>---</td><td>GAS</td></tr><tr><td>---</td><td>E</td><td>---</td><td>ELECTRICAL</td></tr><tr><td>---</td><td>CATV</td><td>---</td><td>CABLE</td></tr><tr><td>---</td><td>T</td><td>---</td><td>TELEPHONE</td></tr><tr><td>---</td><td></td><td>---</td><td>TRACK</td></tr></table>	---	W	---	WATER	---	S	---	SEWER	---	G	---	GAS	---	E	---	ELECTRICAL	---	CATV	---	CABLE	---	T	---	TELEPHONE	---		---	TRACK	ABBREVIATIONS <table><tr><td>SCE</td><td>SOUTHERN CALIFORNIA EDISON</td></tr><tr><td>DPW</td><td>DEPARTMENT OF PUBLIC WORK</td></tr><tr><td>SCG</td><td>SOUTHERN CALIFORNIA GAS</td></tr></table>	SCE	SOUTHERN CALIFORNIA EDISON	DPW	DEPARTMENT OF PUBLIC WORK	SCG	SOUTHERN CALIFORNIA GAS	C CORDOBA CORPORATION 2677 NORTH MAIN STREET, SUITE 240 SANTA ANA, CA 92705 714.558.6024 PH - 714.558.8467 FAX	OCTA  G GARDEN GROVE	SANTA ANA AND GARDEN GROVE FIXED GUIDEWAY CORRIDOR EXISTING UTILITY PLANS DOWNTOWN SEGMENT - ALT 1 STA 155+00 EB TO STA 165+00 EB	<table><tr><td>DRAWING NO.</td><td>U - 04</td></tr><tr><td>SHEET NO.</td><td></td></tr><tr><td>SCALE</td><td>HOR: 1"=100'</td></tr></table>	DRAWING NO.	U - 04	SHEET NO.		SCALE	HOR: 1"=100'
---	W	---	WATER	
---	S	---	SEWER	
---	G	---	GAS	
---	E	---	ELECTRICAL	
---	CATV	---	CABLE	
---	T	---	TELEPHONE	
---		---	TRACK	
SCE	SOUTHERN CALIFORNIA EDISON	
DPW	DEPARTMENT OF PUBLIC WORK	
SCG	SOUTHERN CALIFORNIA GAS	
DRAWING NO.	U - 04	
SHEET NO.	
SCALE	HOR: 1"=100'	