


EXISTING BUILDING KEY

REFERENCE OVERALL SITE PLAN FOR BUILDING KEY NUMBER


BUILDING KEY NUMBER	BUILDING DESCRIPTION	PROPOSED STATUS
BLDG. 1	MAIN HOUSE	TO REMAIN, WITH NEW ADDITIONS
BLDG. 2	STORAGE SHED	TO BE RELOCATED ON SITE
BLDG. 3	TURKEY BARN	TO BE RELOCATED ON SITE
BLDG. 4	DAIRY BARN	TO BE RELOCATED ON SITE, WITH NEW ADDITION
BLDG. 5	SHED	TO REMAIN
BLDG. 6	SILO	TO BE RELOCATED ON SITE
BLDG. 7	CARRIAGE BARN	TO BE DEMOLISHED, MATERIALS SALVAGED FOR REUSE
BLDG. 8	WELL PUMP SHED	TO REMAIN
BLDG. 9	HORSE BARN	TO REMAIN

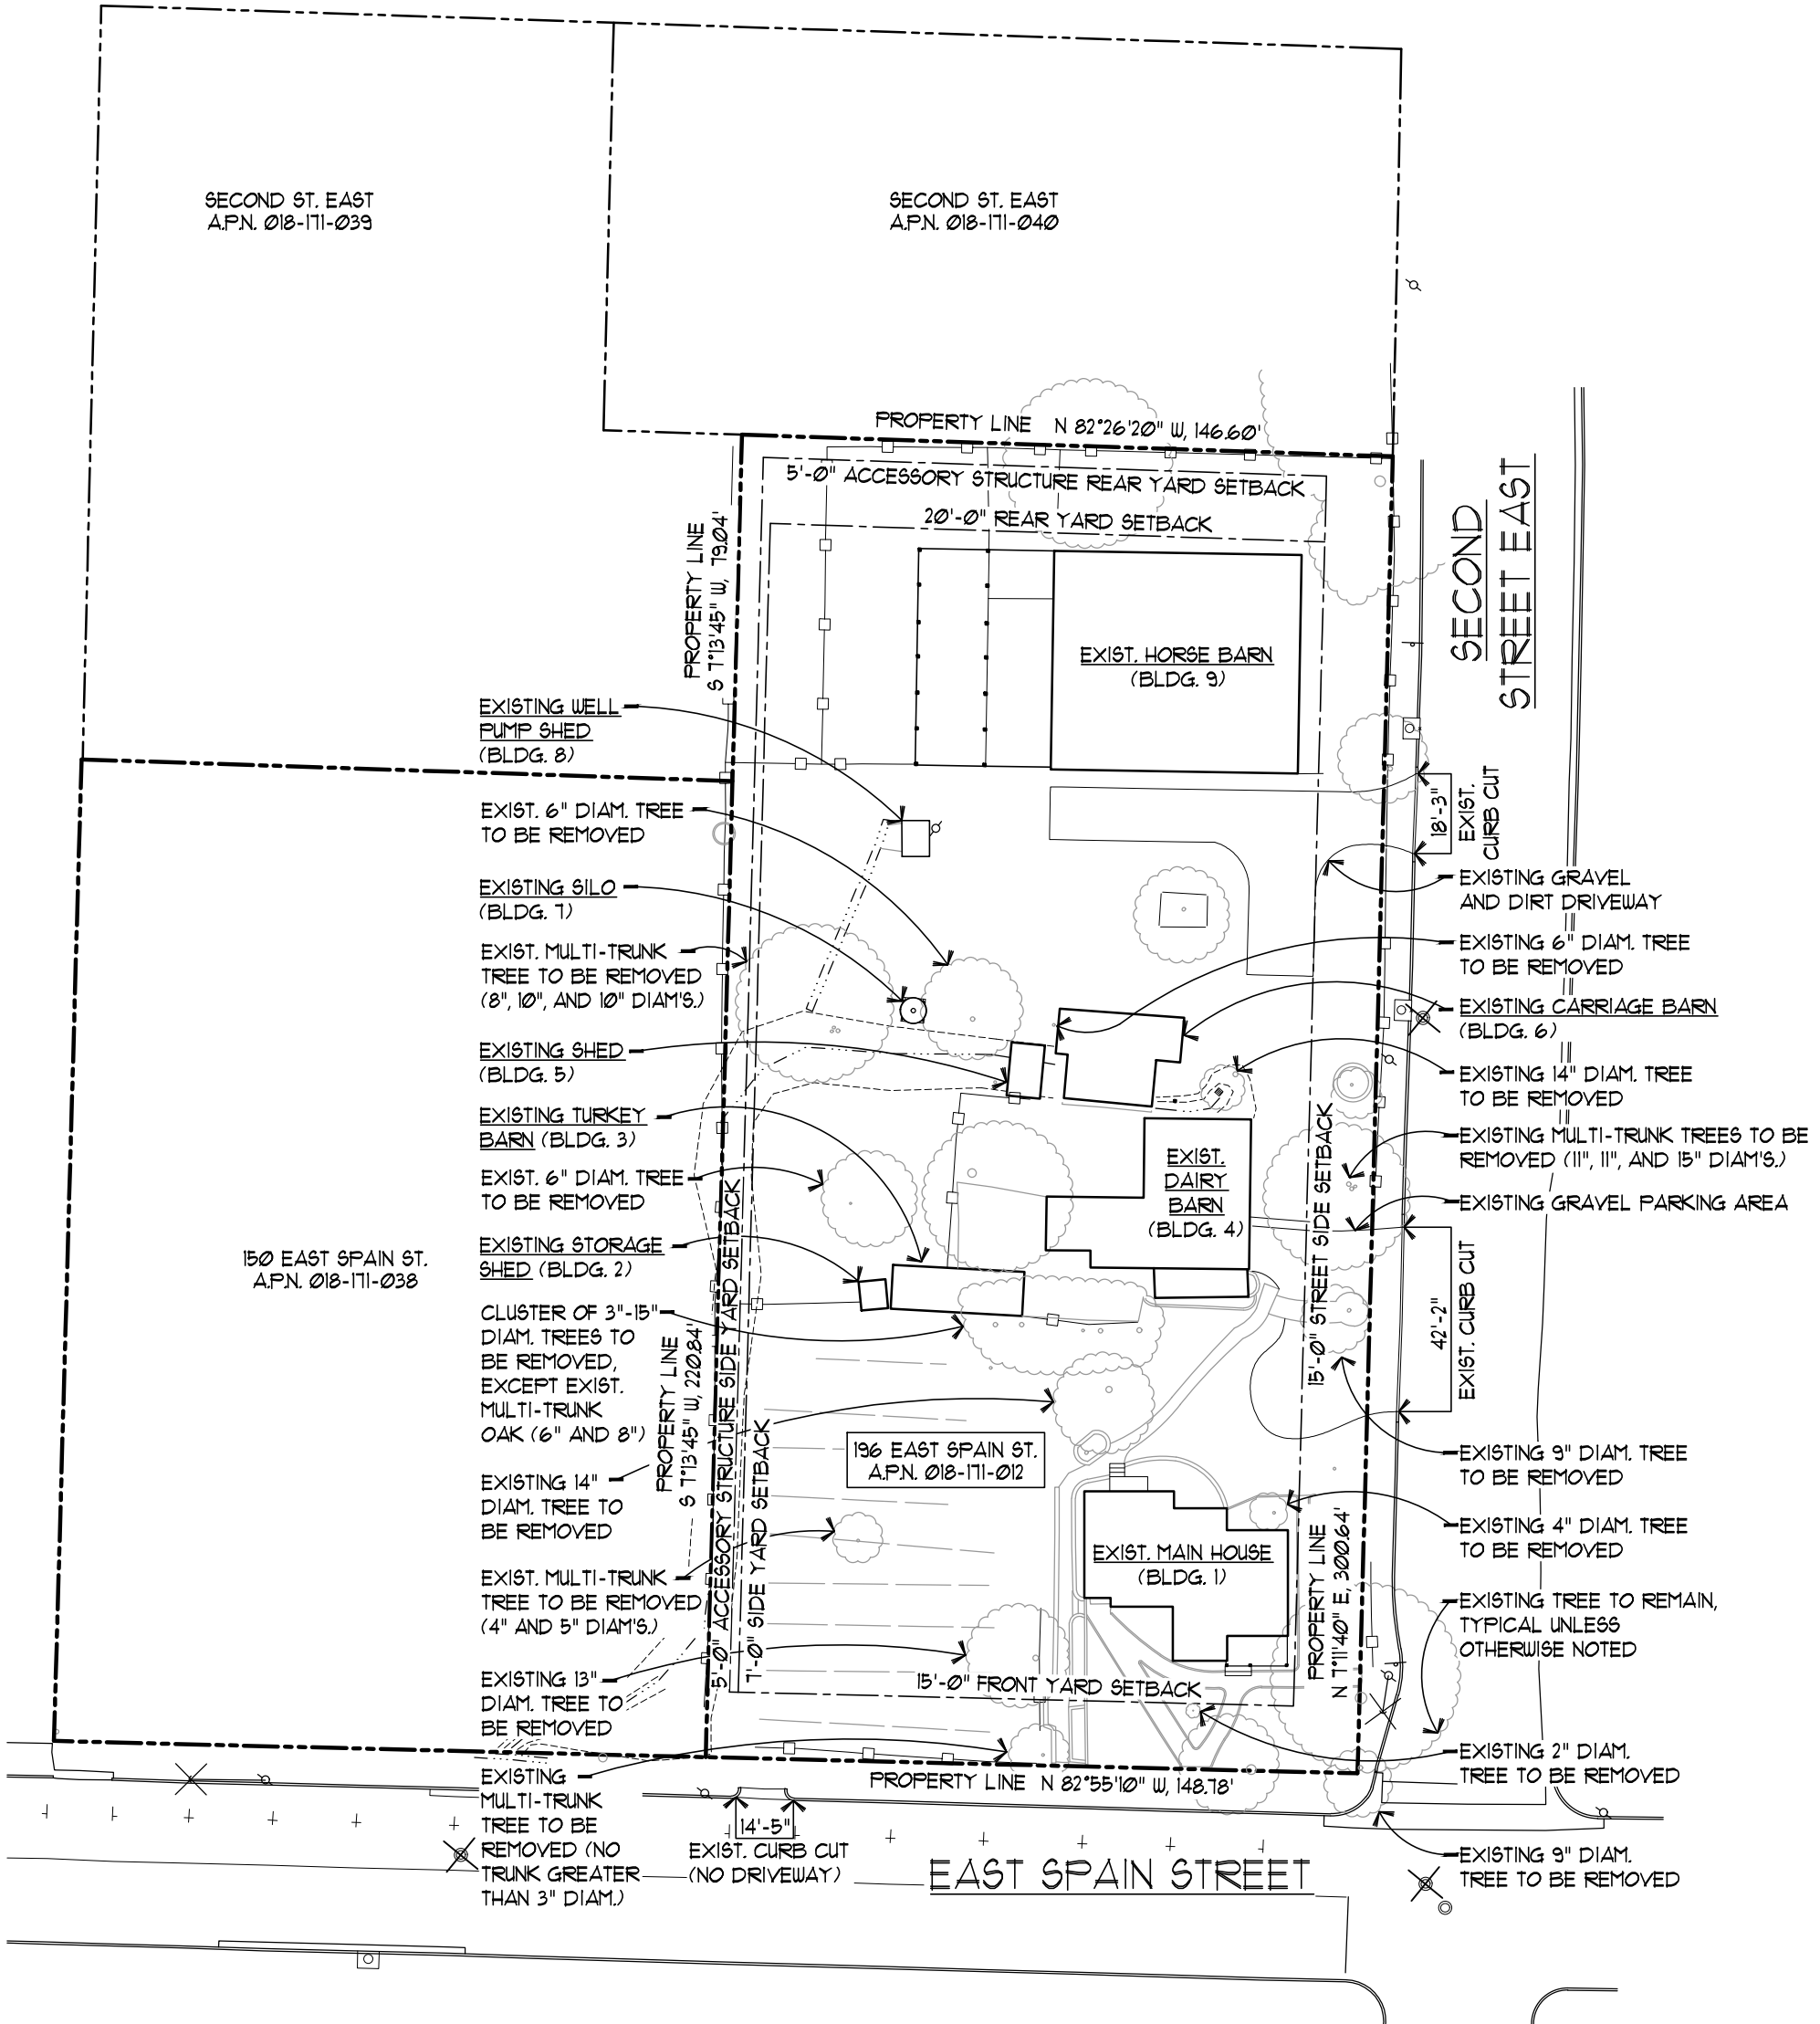


1

OVERALL SITE PLAN (EXISTING)

SCALE: 1" = 40'-0"

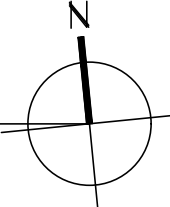

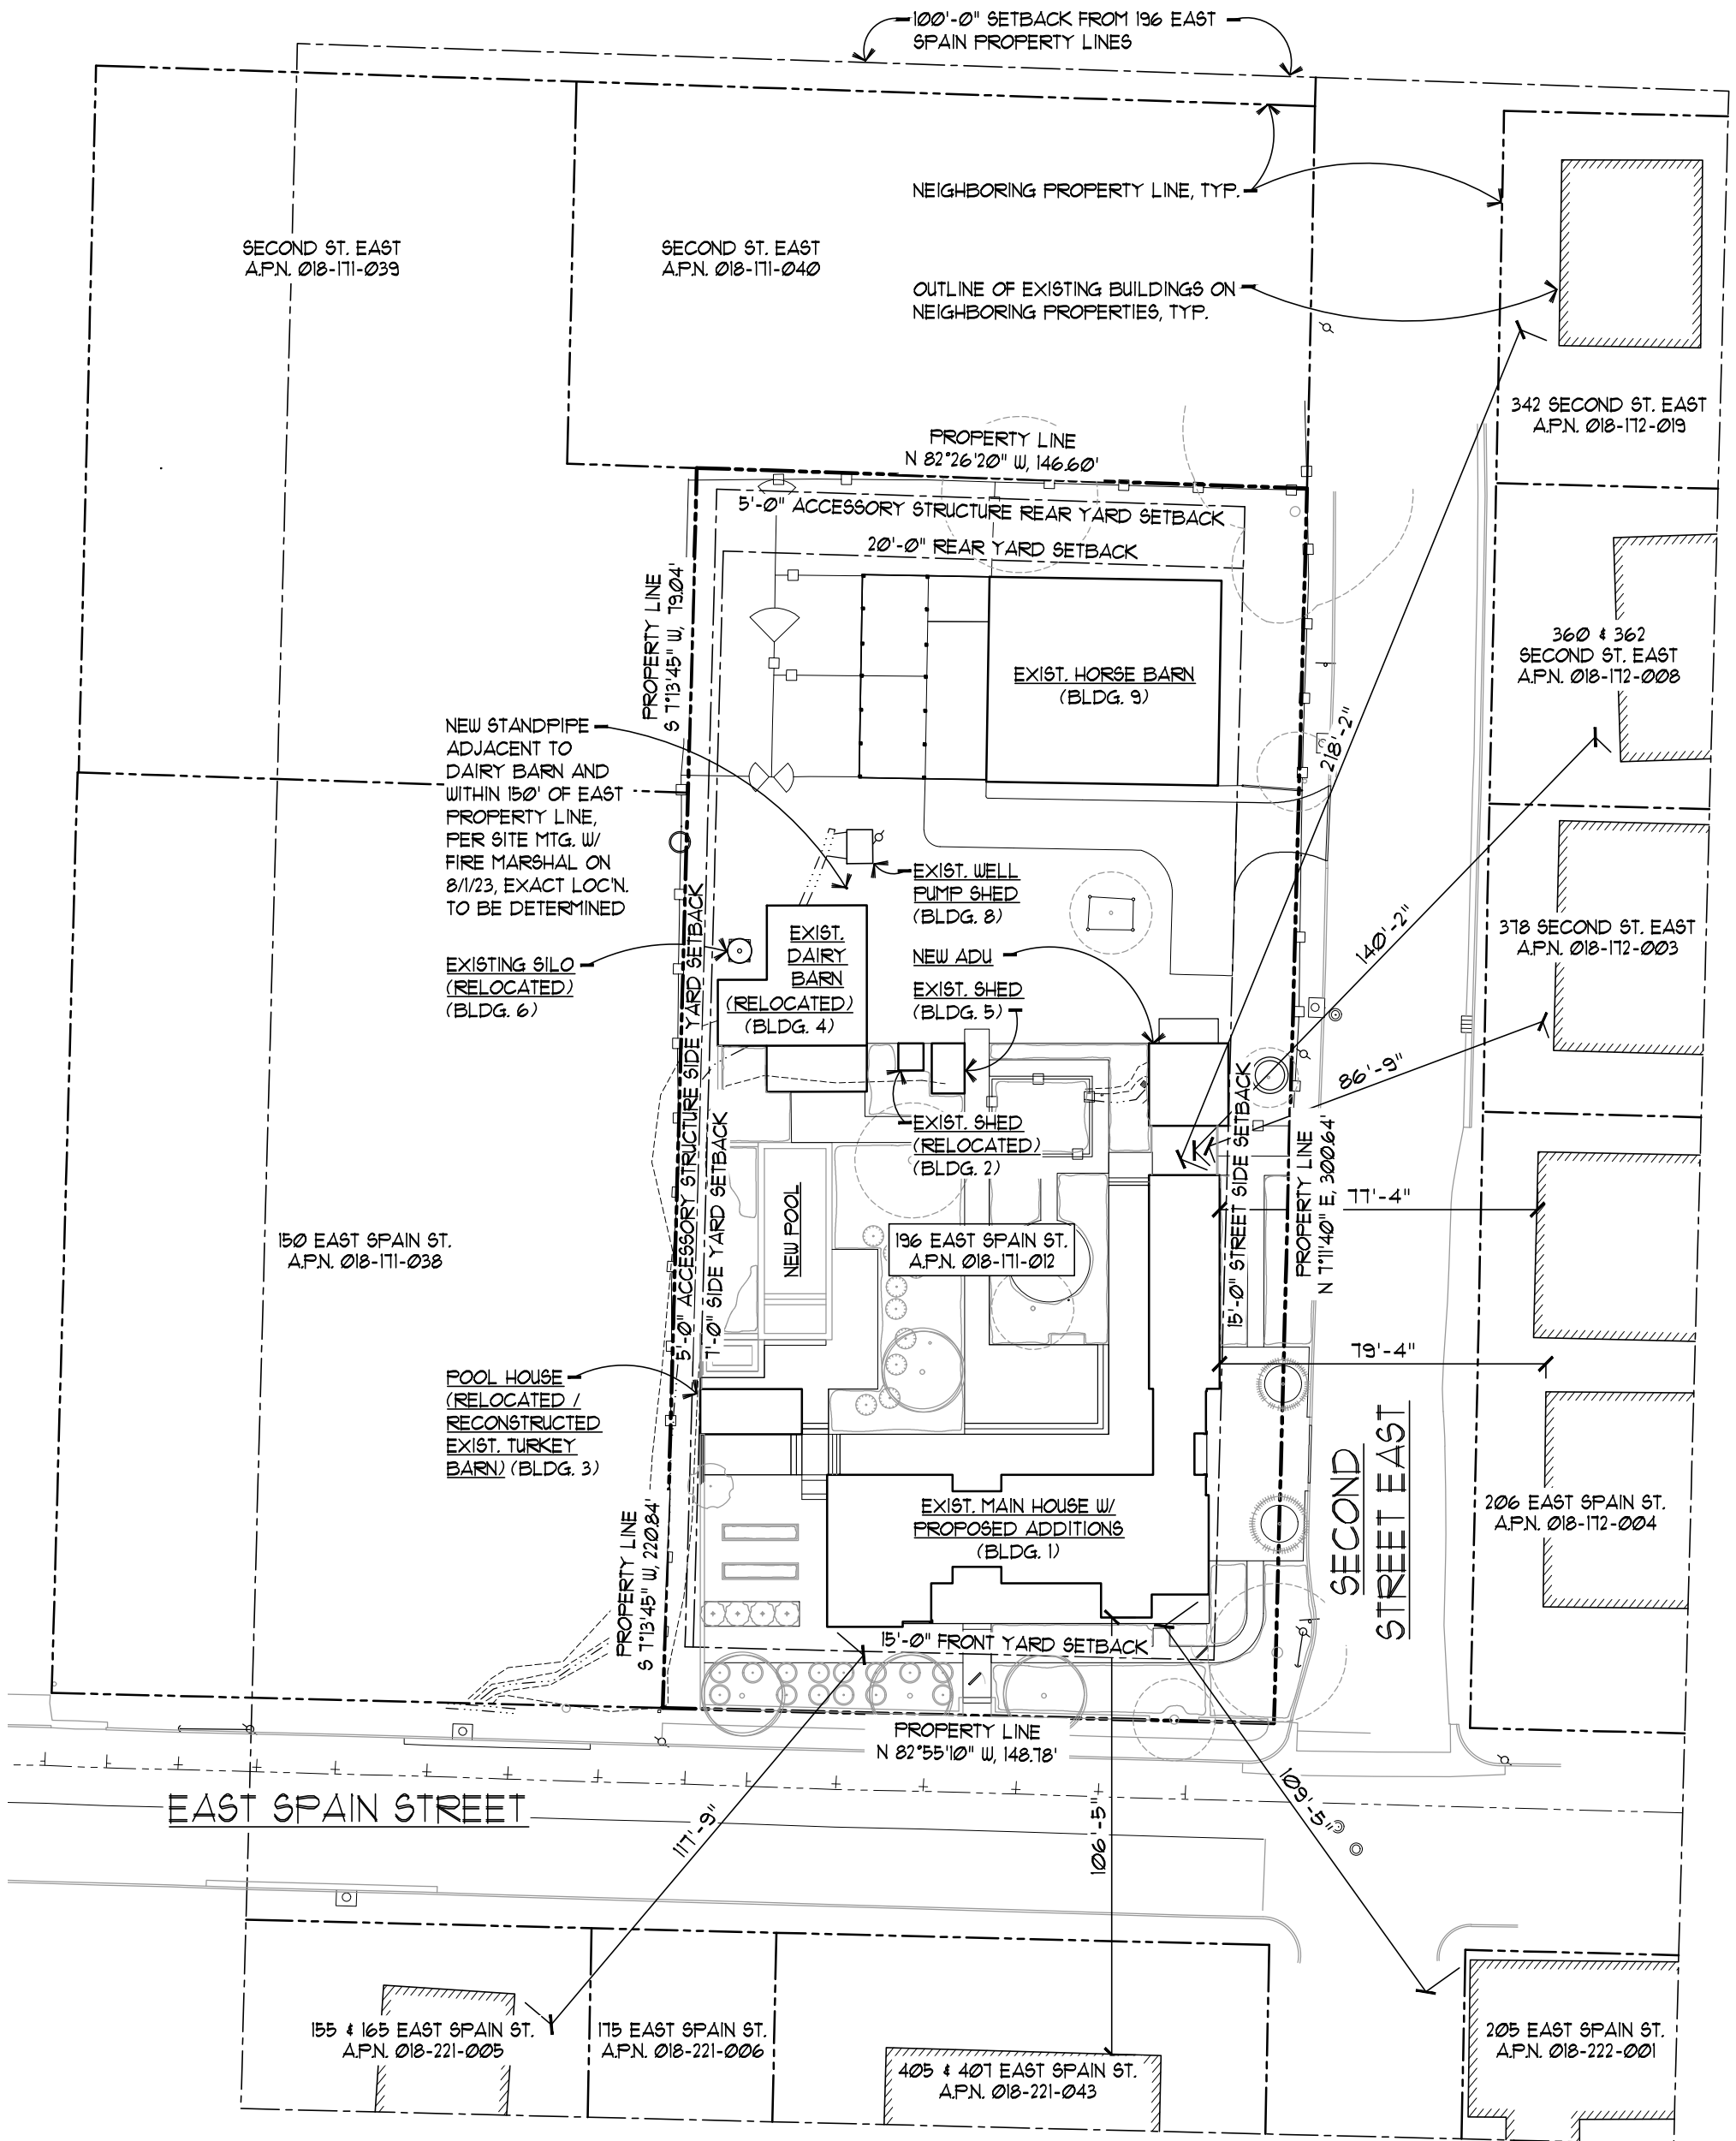


2 OVERALL SITE PLAN (PROPOSED)


SCALE: 1" = 40'-0"

NOTE: DISTANCES BETWEEN BUILDINGS ARE APPROXIMATE

NOTE: REF. ENLARGED SITE PLANS FOR ADDITIONAL INFO

NOTE: REF. EXISTING OVERALL SITE PLAN FOR EXISTING BUILDING LOCATIONS AND KEY

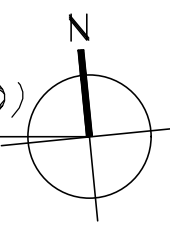


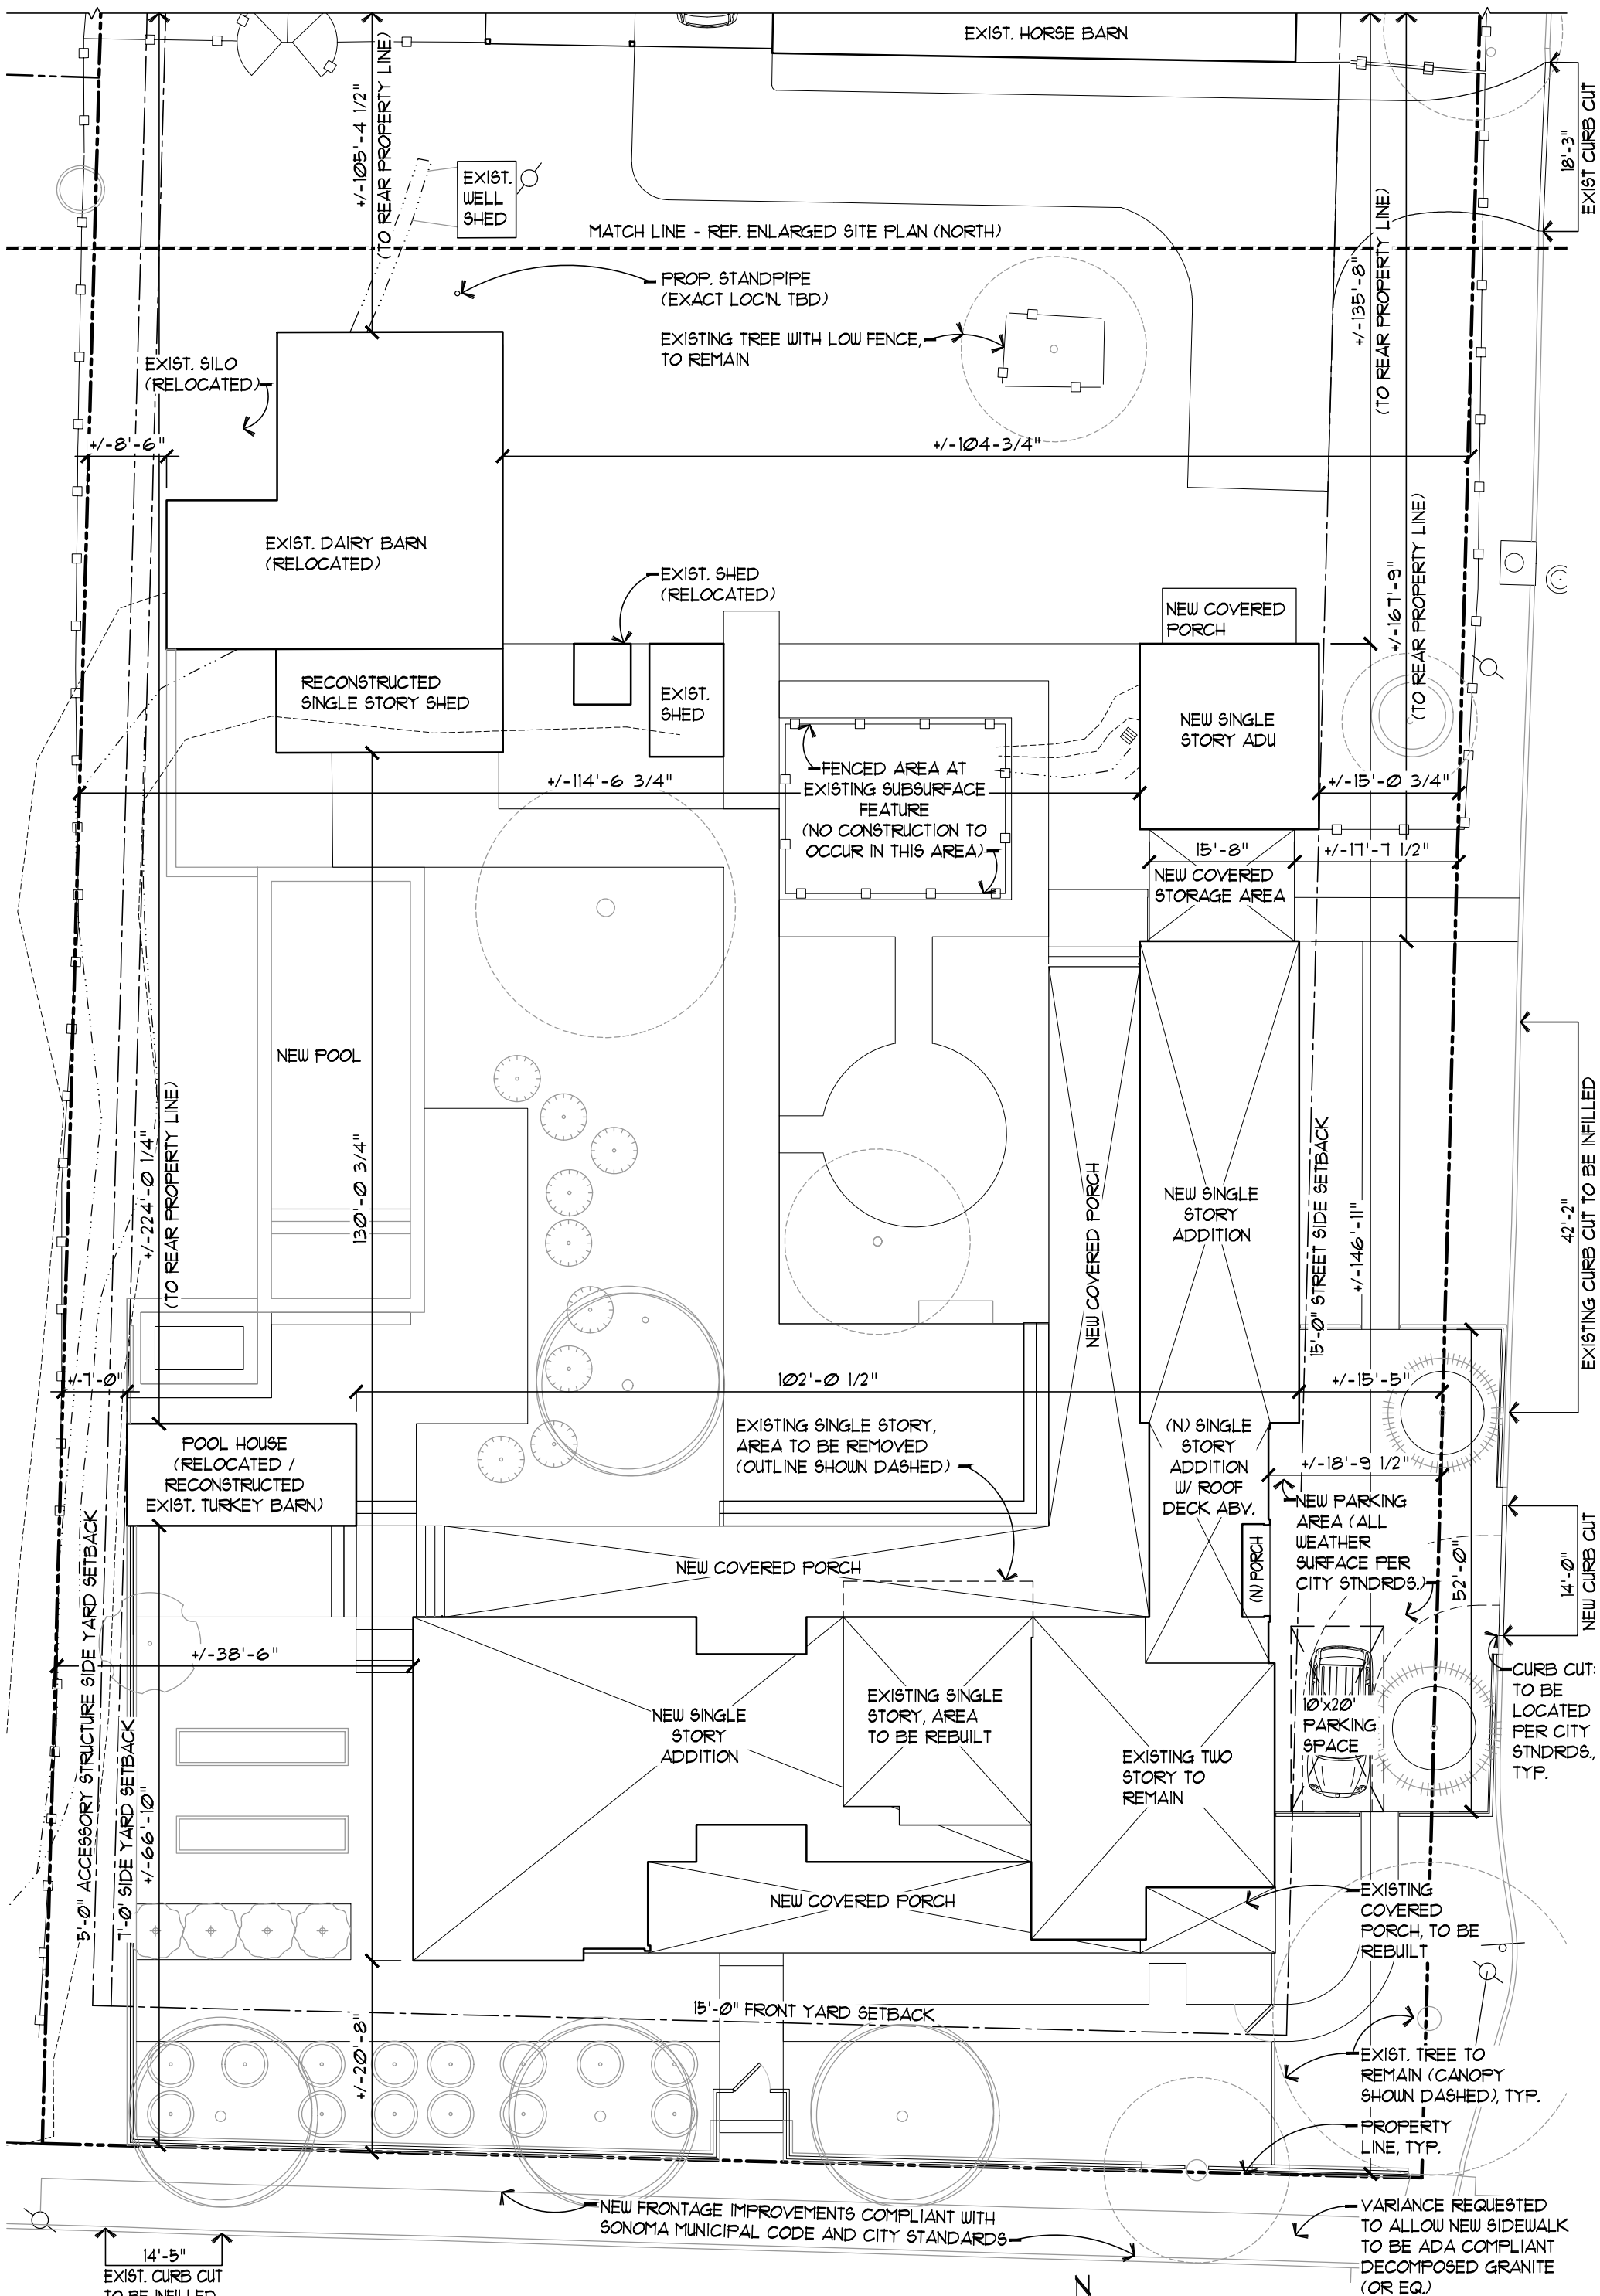


3

ENLARGED SITE PLAN (SOUTH)

SCALE: 1/16" = 1'-0"

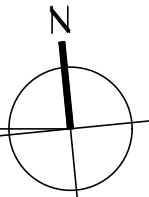

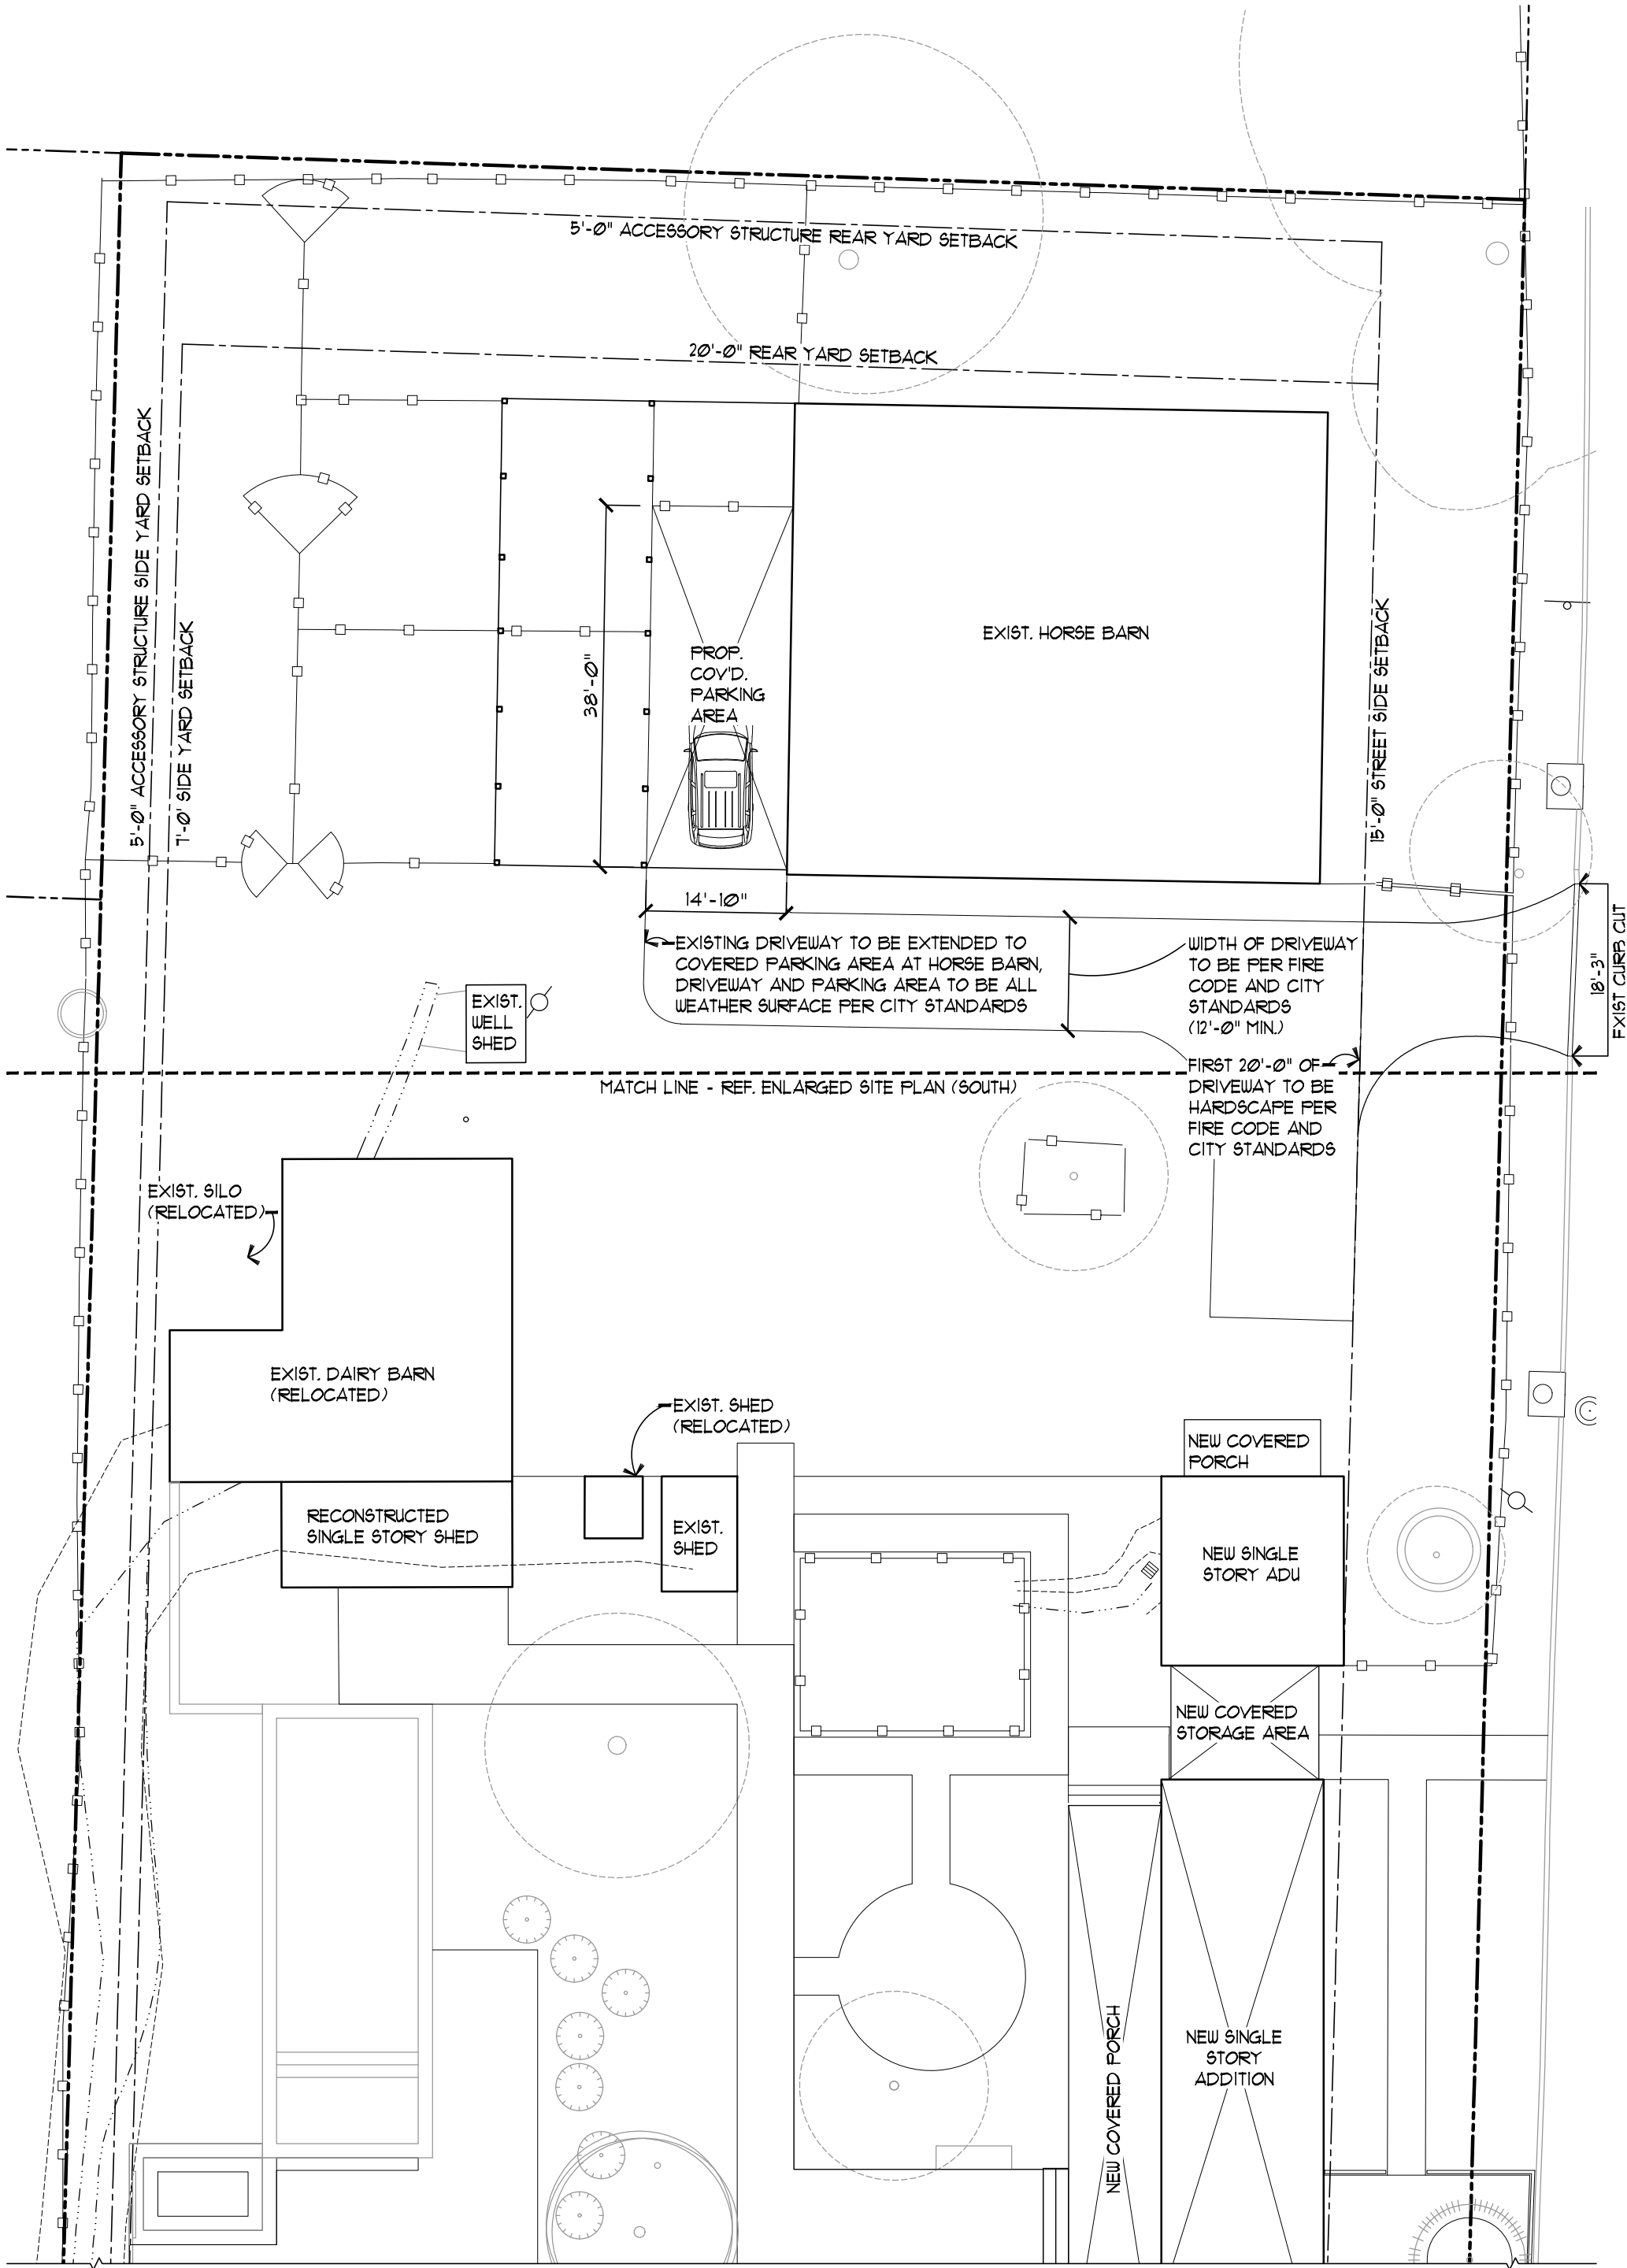

ENLARGED SITE PLAN (NORTH)

SCALE: 1/16" = 1'-0"

