



Right



Rear



Left



Front

Renderings are for conceptual purposes only. Final color & material application to be determined.

Exterior Materials:

- Concrete Tile Roofing
- Horizontal Lap Siding (Fiber Cement)
- Board and Batten Siding (Fiber Cement)
- Insulated dual-glazed vinyl windows
- Sectional roll-up garage door without glazing
- Metal iron railing
- Wood Post and corbel
- Wood Potshelf
- Stucco over foam
- Fiber Cement trim

PLAN 1 (Garage)

Exterior Elevations
COLOR SCHEME aa

MOCKINGBIRD LANE

CITY OF SONOMA, CA


A-23

Scale: 1" = 4'

0 2 4 8




Right

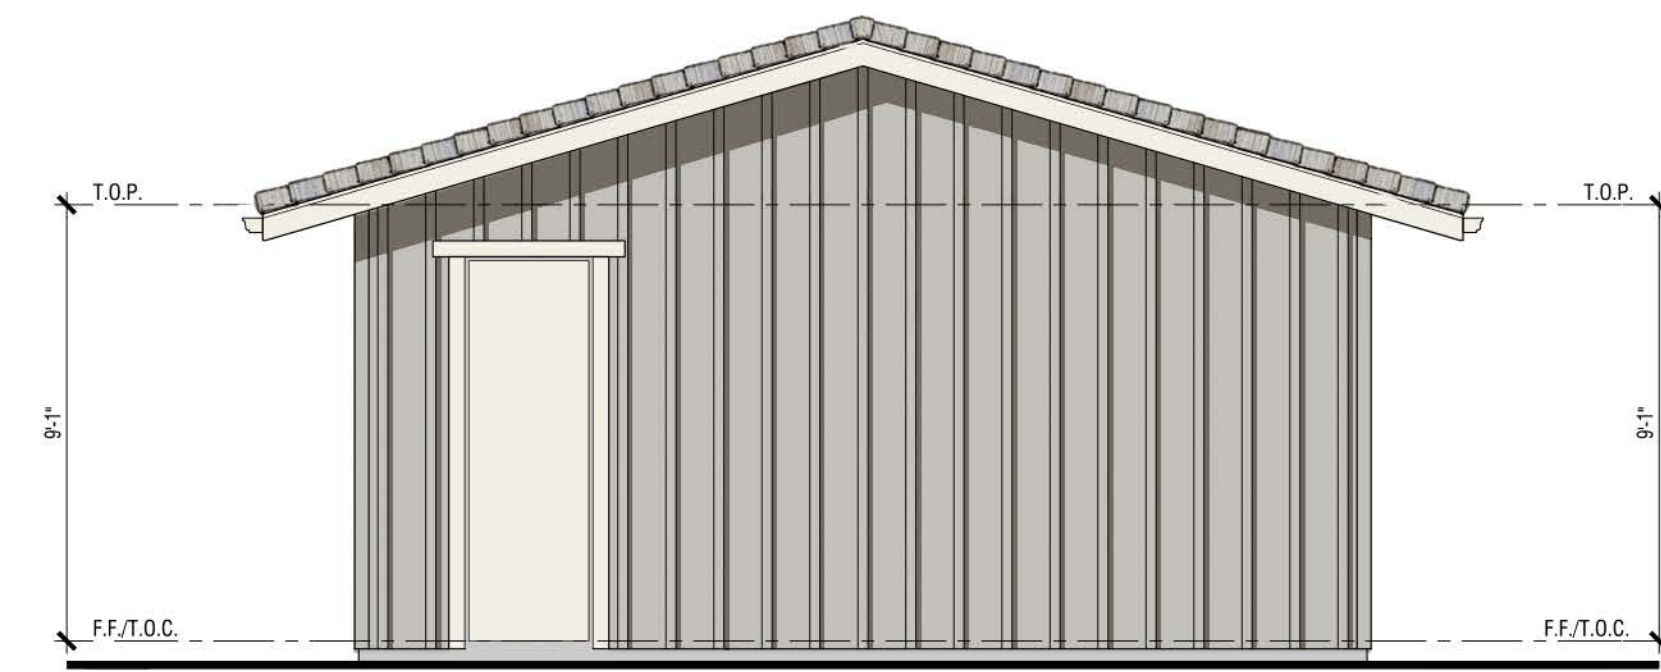

Rear



Left

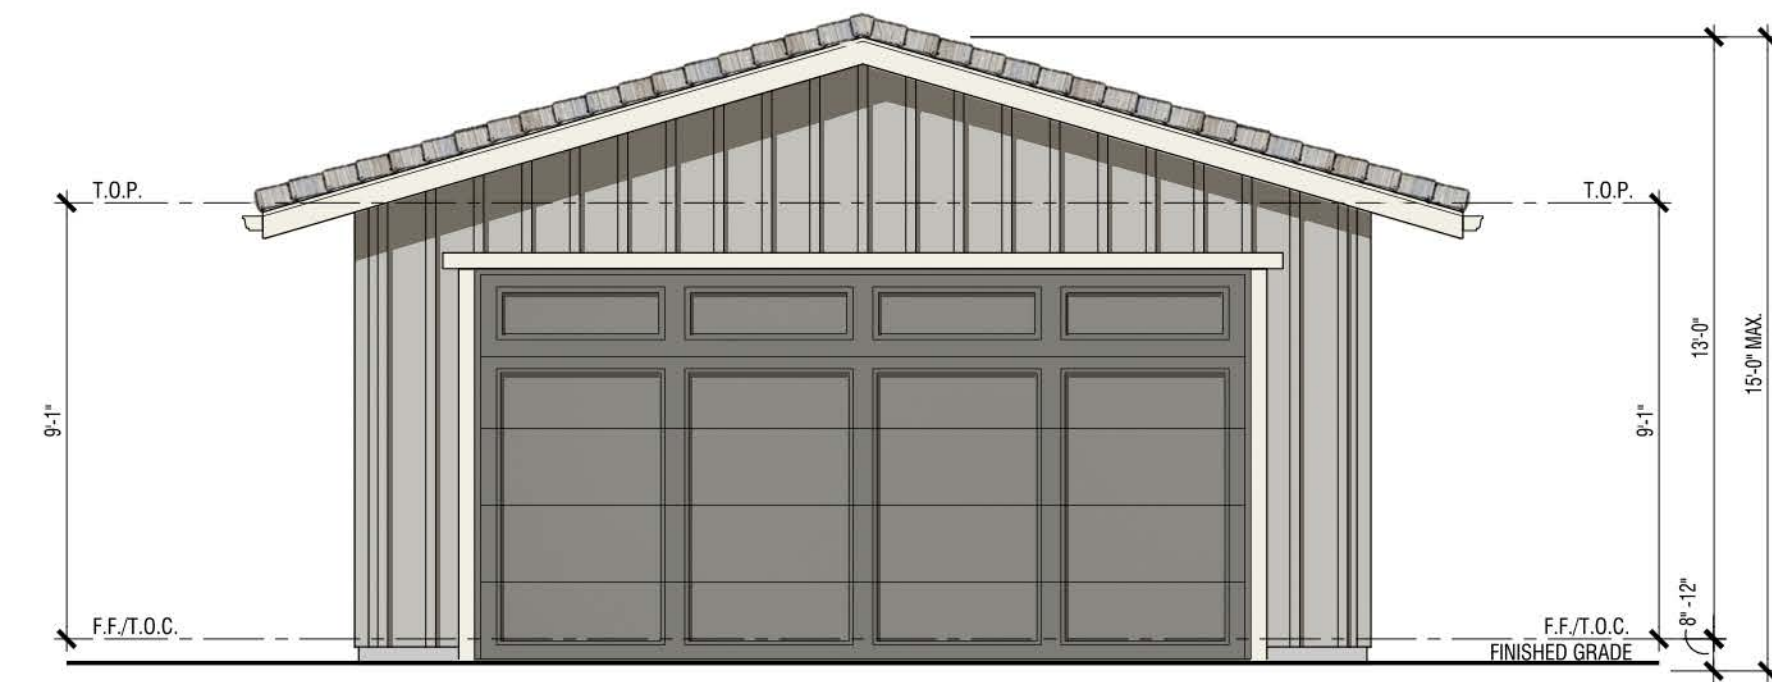

Front

Renderings are for conceptual purposes only. Final color & material application to be determined.

Exterior Materials:

- Concrete Tile Roofing
- Board and Batten Siding (Fiber Cement)
- Insulated dual-glazed vinyl windows
- Sectional roll-up garage door without glazing
- Metal iron railing
- Wood Post and corbel
- Wood Potshelf
- Stucco over foam
- Fiber Cement trim

PLAN 2 (Garage)

Exterior Elevations
COLOR SCHEME bb

MOCKINGBIRD LANE

CITY OF SONOMA, CA



Right



Rear



Left



Front

Renderings are for conceptual purposes only. Final color & material application to be determined.

Exterior Materials:

- Concrete Tile Roofing
- Stucco
- Horizontal Lap Siding (Fiber Cement)
- Board and Batten Siding (Fiber Cement)
- Insulated dual-glazed vinyl windows
- Sectional roll-up garage door without glazing
- Metal iron railing
- Wood Post and corbel
- Wood Potshel
- Stucco over foam
- Fiber Cement trim

ADU 1
 (Plan 4 & 5)
 Exterior Elevations
 COLOR SCHEME cc

MOCKINGBIRD LANE
 CITY OF SONOMA, CA



Right



Rear



Left



Front

Renderings are for conceptual purposes only. Final color & material application to be determined.

- Exterior Materials:**
- Concrete Tile Roofing
 - Stucco
 - Horizontal Lap Siding (Fiber Cement)
 - Board and Batten Siding (Fiber Cement)
 - Insulated dual-glazed vinyl windows
 - Sectional roll-up garage door without glazing
 - Metal iron railing
 - Wood Post and corbel
 - Wood Potshel
 - Stucco over foam
 - Fiber Cement trim

ADU 2
 (Plan 3 & 3X)
 Exterior Elevations
 COLOR SCHEME dd

MOCKINGBIRD LANE
 CITY OF SONOMA, CA