



CORE, LTD

5924 ANAHEIM AVE NE
SUITE A
ALBUQUERQUE, NM
87113

P. 505-796-0894
F. 505-796-0896

job no: 2006-0035
acad file: A4
drawn by: EMB
checked: JDH
date: 05/06


REV/DATE:



VILLAGE WOOLS
CARMEL ENTERPRISES OFFICE PARK
5916 ANAHEIM AVENUE NE
ALBUQUERQUE, NEW MEXICO


sheet no:

A4

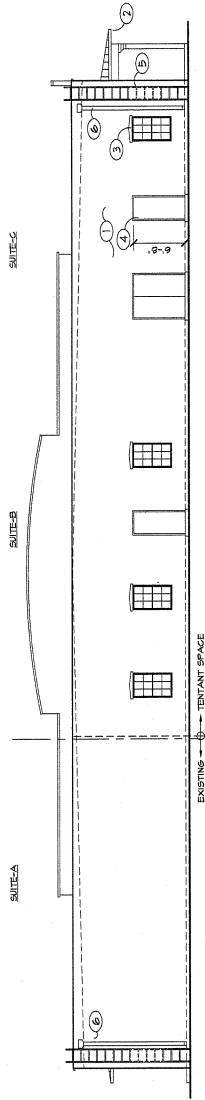


- ELEVATION NOTED NOTES:
1. EXISTING STUCCO
 2. EXISTING COVERED/ PORTAL
 3. EXISTING WINDOWS
 4. SEE DOOR SCHEDULE
 5. EXISTING ROOF ACCESS LADDER
 6. EXISTING ROOF DOWNPOUT
 7. EXISTING CONCRETE PORTAL SLAB
 8. NOT USED

NOTE: EXISTING BUILDING - TENTANT
IMPROVEMENT/BUILDOUT ONLY.

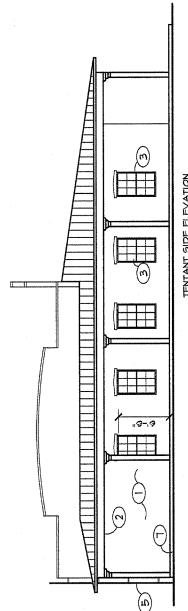


EXISTING LEFT SIDE ELEVATION

SCALE: 1/8"=1'-0"

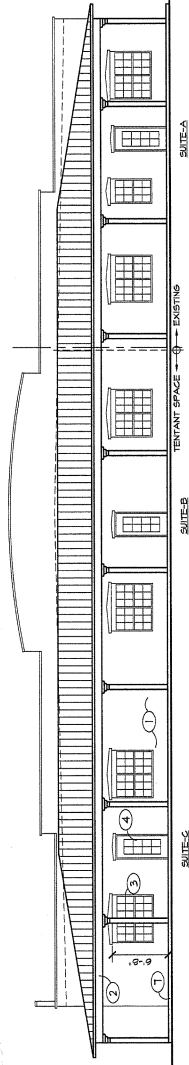

EXISTING FRONT ELEVATION

SCALE: 1/8"=1'-0"

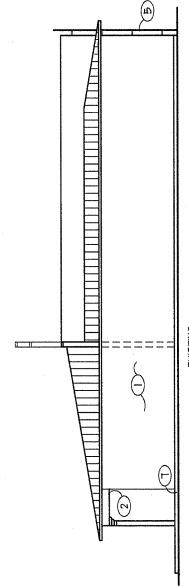

EXISTING RIGHT SIDE ELEVATION

SCALE: 1/8"=1'-0"