


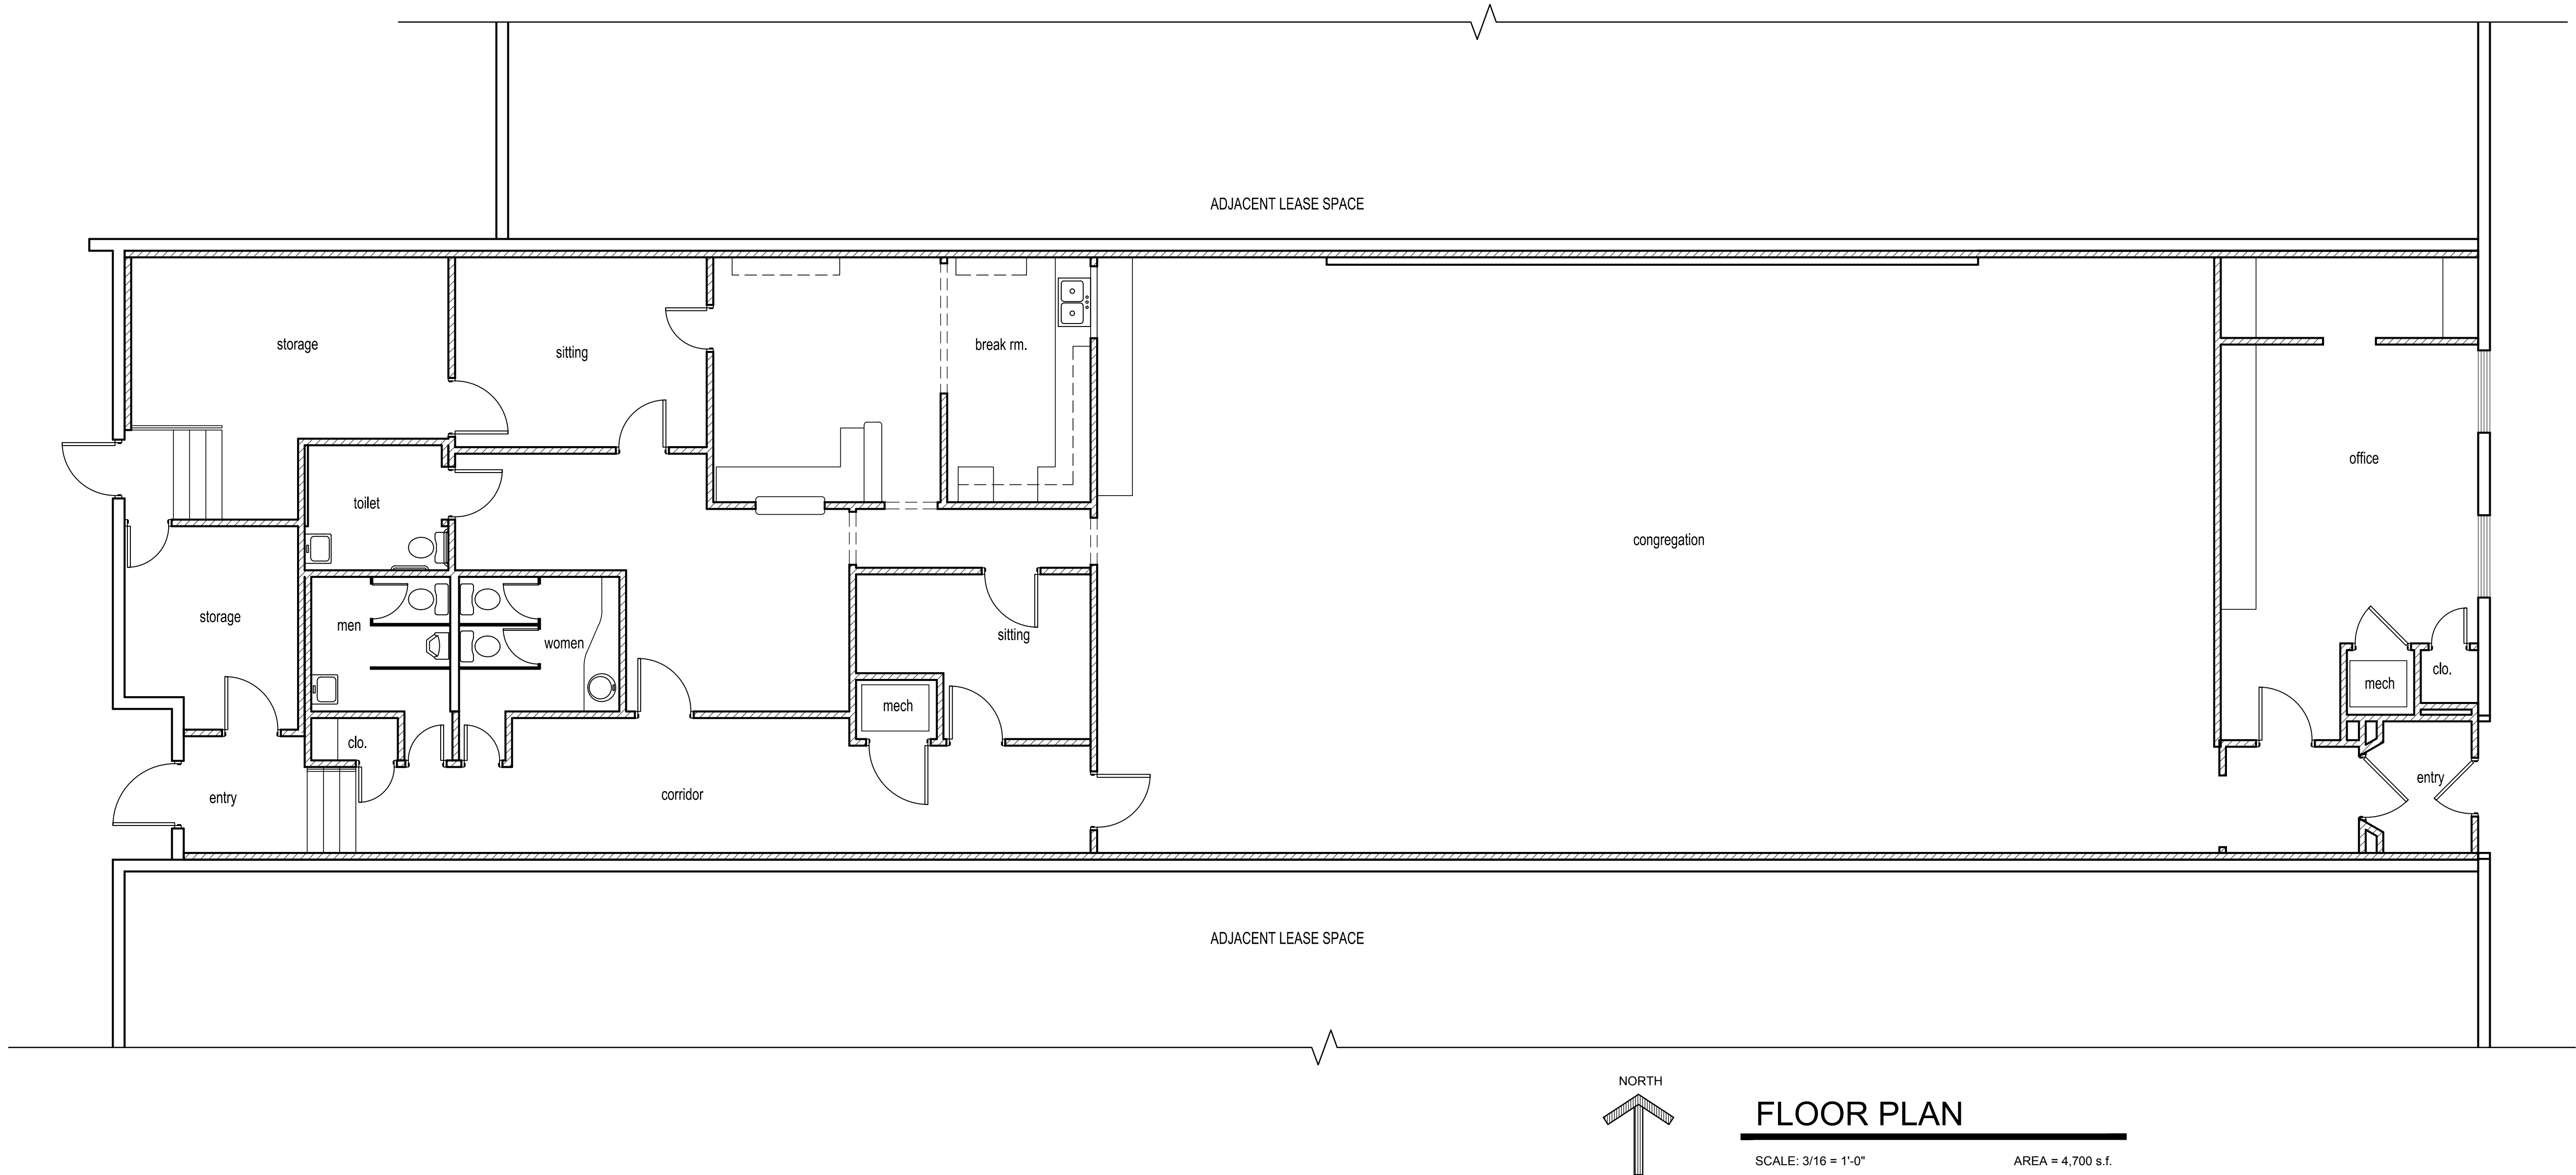

FLOOR PLAN

SCALE: 3/16" = 1'-0"

AREA = 4,700 s.f.

Commercial Lease Space

134 S. Main St.

Las Cruces, NM 88011

EXISTING
FLOOR PLAN

A-1.0