



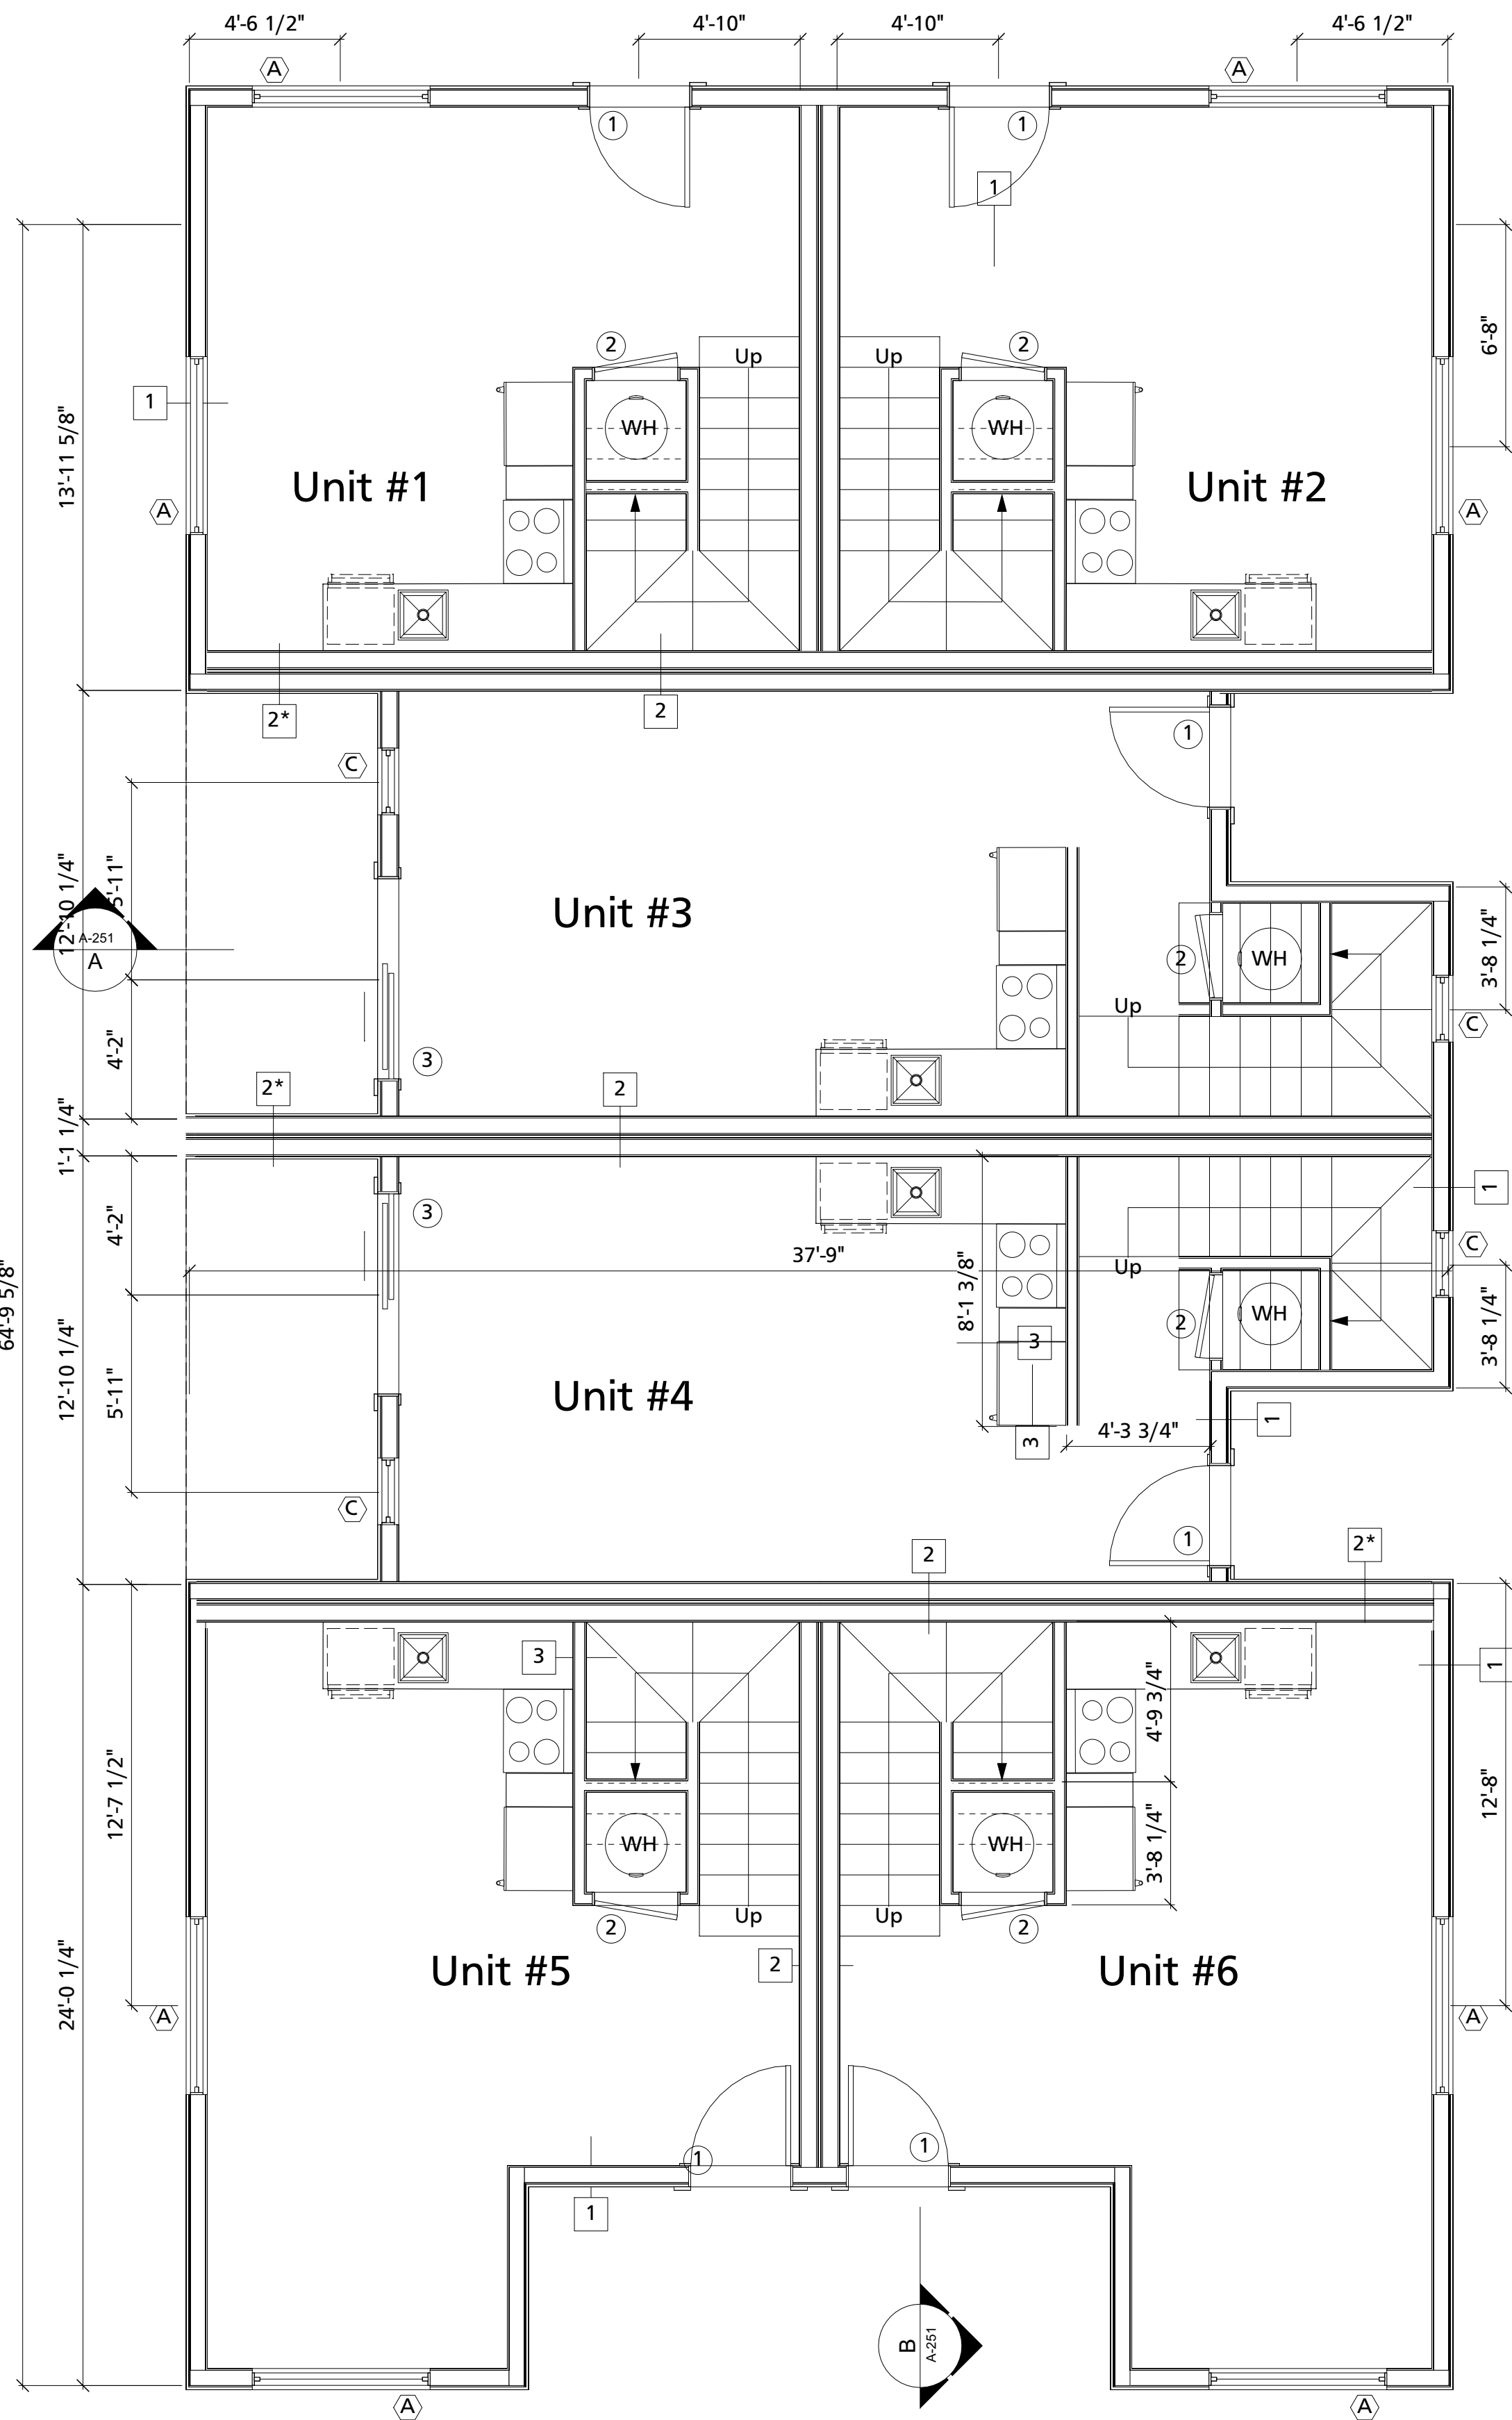

1 First Level Plan
Scale: 1/4" = 1'-0"

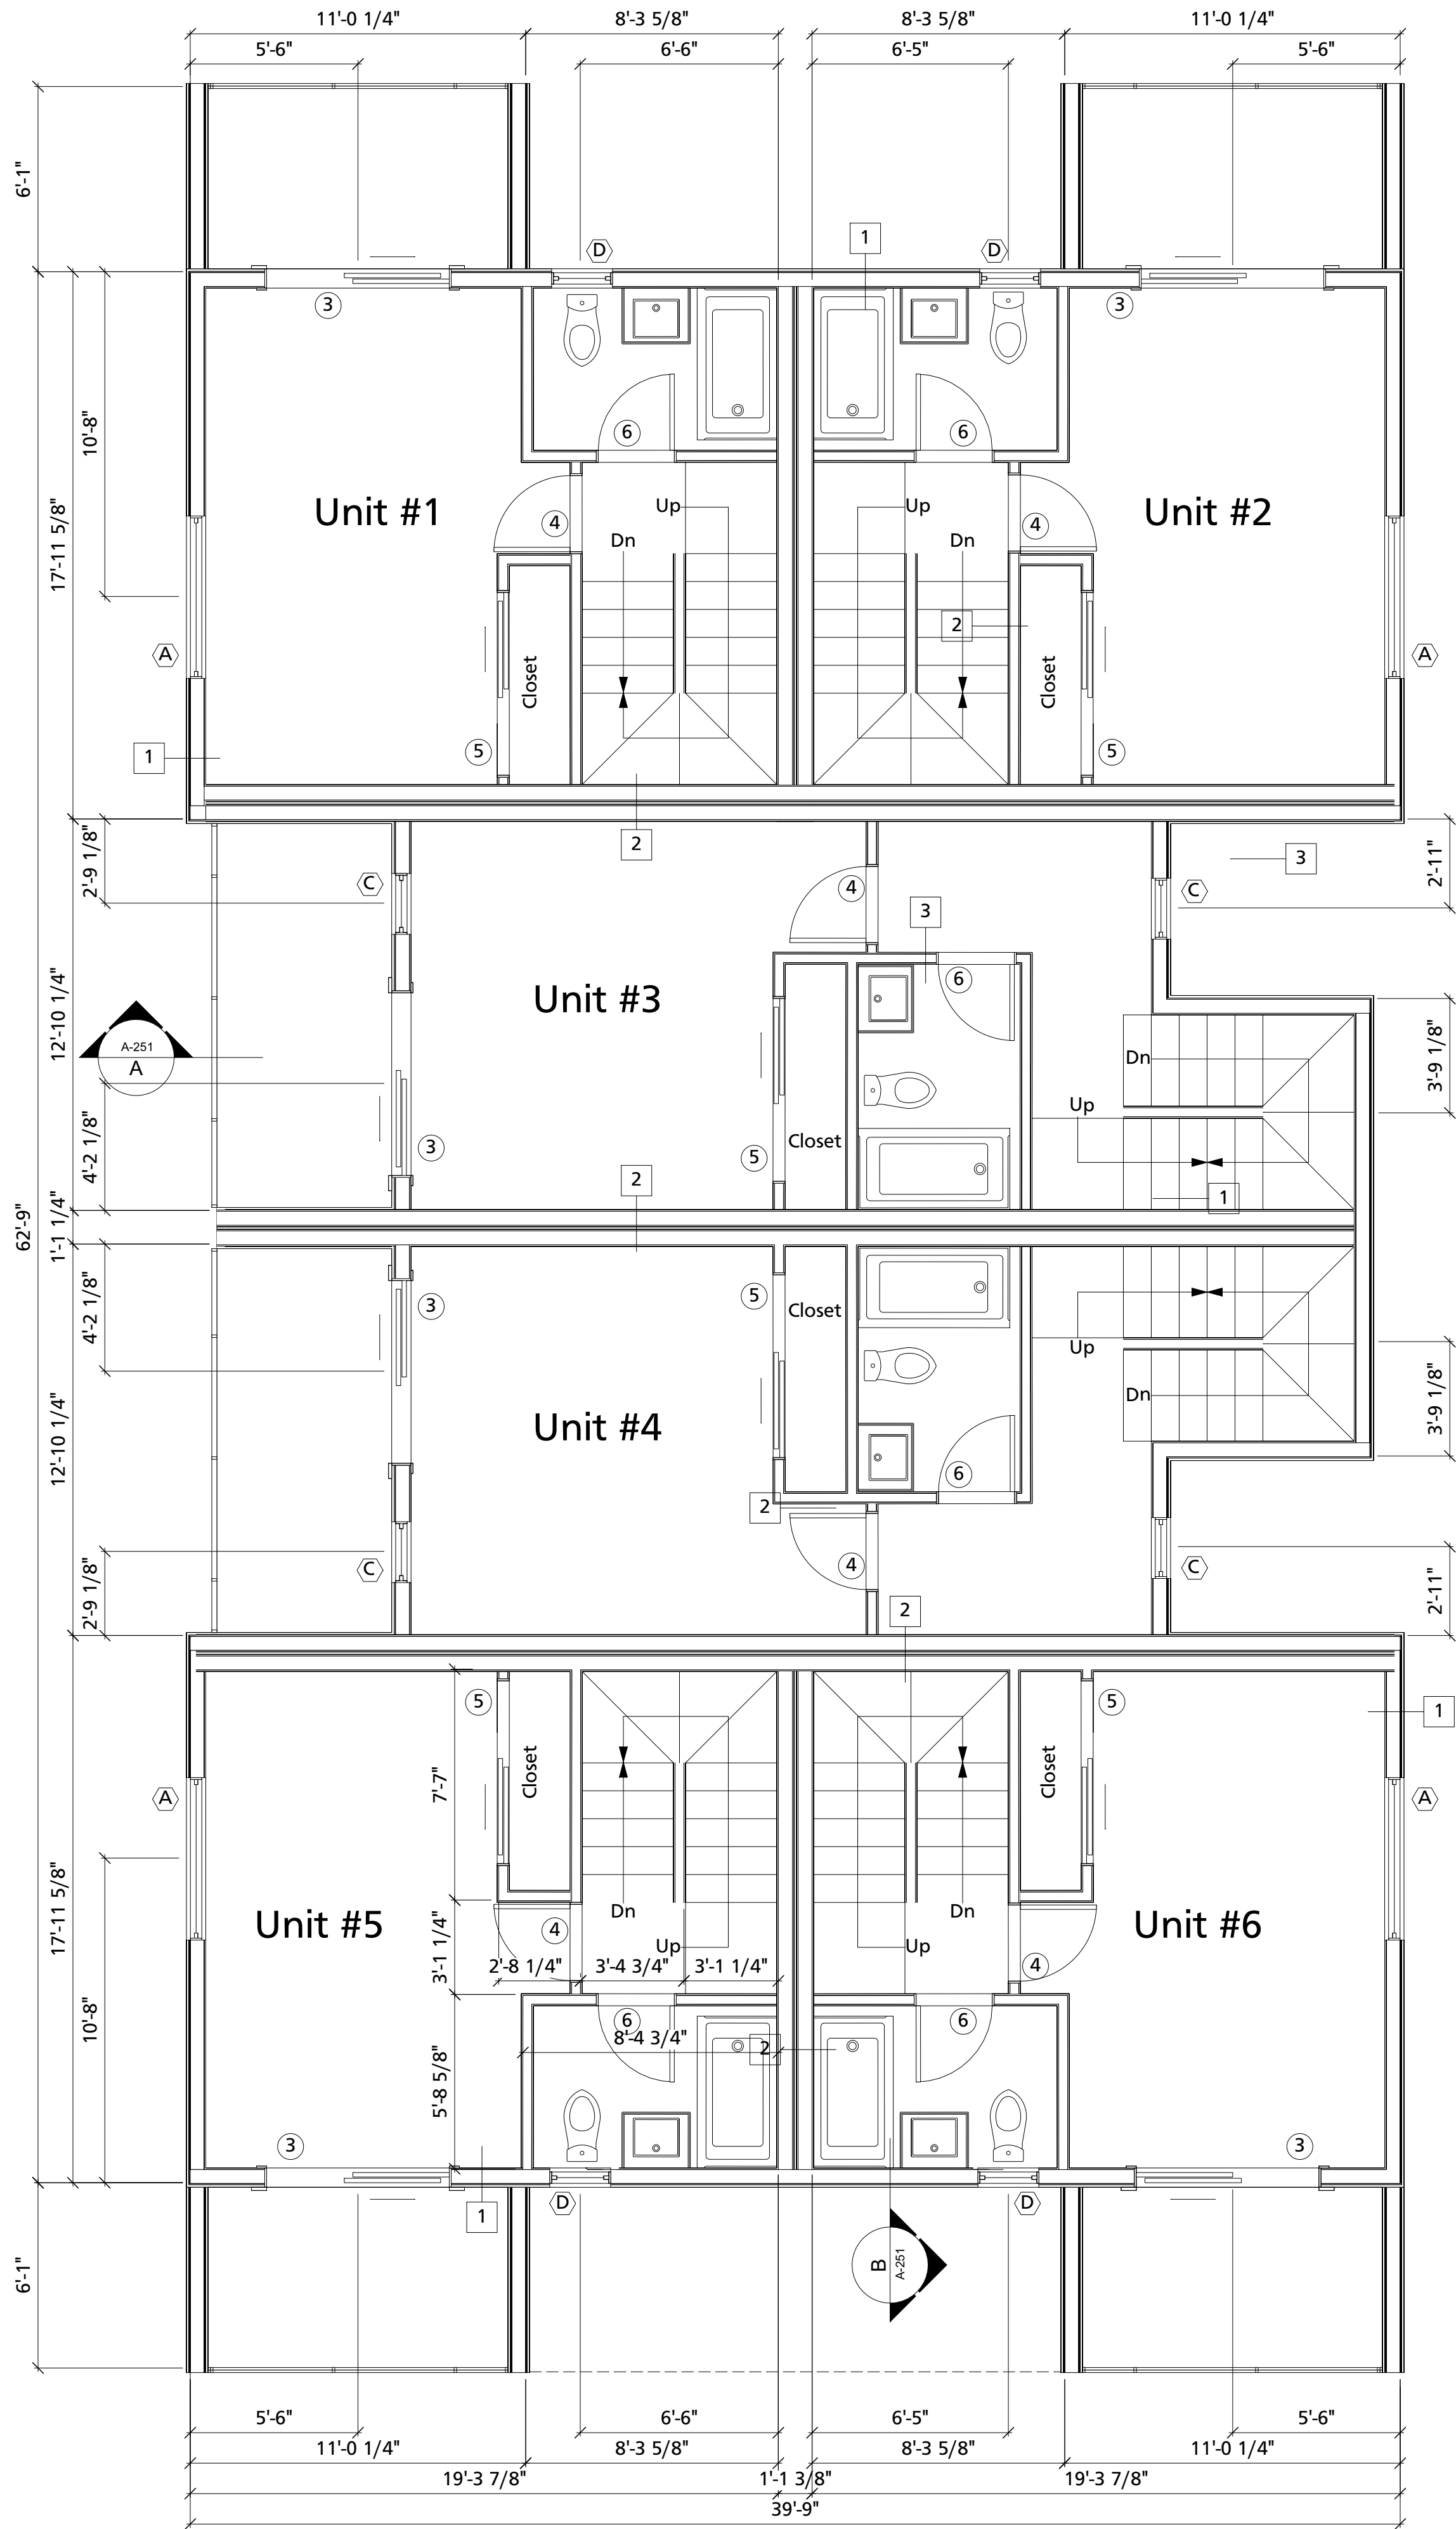

2 Second Level Plan
Scale: 1/4" = 1'-0"




- EXTERIOR ELEVATION
- INTERIOR ELEVATION
- BUILDING SECTION
- WALL SECTION
- PARTITION / WALL TYPE
- WINDOW TYPE
- DOOR TYPE
- SECTION OR DETAIL CALL-OUT

1
EXTERIOR WALL:
STO-POWERWALL STUCCO SYSTEM or eq.
1/2" EXTERIOR OSB or eq.
W/ 2x6 WOOD STUDS 16" O.C.
W/ BATT INSULATION (r-21)
5/8" GYPSUM BOARD
PAINTED INTERIOR.

2
INTERIOR BEARING WALL:
5/8" TYPE 'X' GYPSUM BOARD
2x6 WOOD STUD 16" O.C.
W/ 5-1/2" GLASS OR MINERAL
FIBER BATT INSULATION
5/8" TYPE 'X' GYPSUM BOARD
1" AIR GAP
5/8" TYPE 'X' GYPSUM BOARD
W/ 5-1/2" GLASS OR MINERAL
FIBER BATT INSULATION
2x6 WOOD STUD 16" O.C.
5/8" TYPE 'X' GYPSUM BOARD
WD. STRUCTURAL SHEAR PANEL
PER STRUCTURAL
(2) - 1 HOUR FIRE WALL PER
UL DESIGN U305 STC 44
* Add STO-POWERWALL STUCCO SYSTEM
or eq. 1/2" EXTERIOR gyp.

3
INTERIOR WALL:
1/2" GYPSUM BOARD
2x4 WOOD STUDS 16" O.C.
1/2" GYPSUM BOARD
PAINTED INTERIOR.

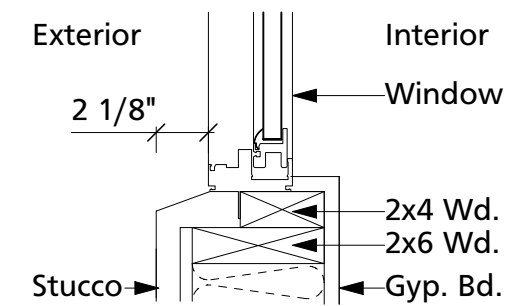

WINDOW RECESS DETAIL

GENERAL NOTES


- A. DO NOT SCALE DRAWINGS
- B. CONTRACTOR TO COORDINATE ALL DRAWINGS PRIOR TO CONSTRUCTION.
- C. VERIFY EXISTING CONDITIONS IN FIELD. BRING DISCREPANCIES TO ATTENTION OF ARCHITECT.
- D. DIMENSIONS ARE TO FACE OF STUDS UNLESS OTHERWISE NOTED.
- E. * DIMENSIONS TO FACE OF FINISH
- F. ALL CONCRETE TO BE 3,000 PSI MIN.
- G. ALL SAWN LUMBER TO BE SPRUCE- PINE FIR #2 OR BETTER
- H. ALL LVL TO BE VERSALAM MEMBERS

TREVESTON ELLIOTT
ARCHITECT

811 12TH ST. NW
ALBUQUERQUE, NEW MEXICO
87102
C 505.259.4617
treveston@earthlink.com
www.earthlink.com

615 Iron

ALBUQUERQUE, NEW MEXICO

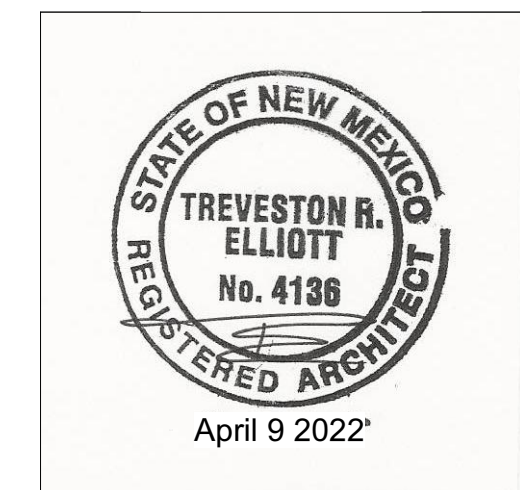

Date: April 9 2022

Sheet: Floor Plans