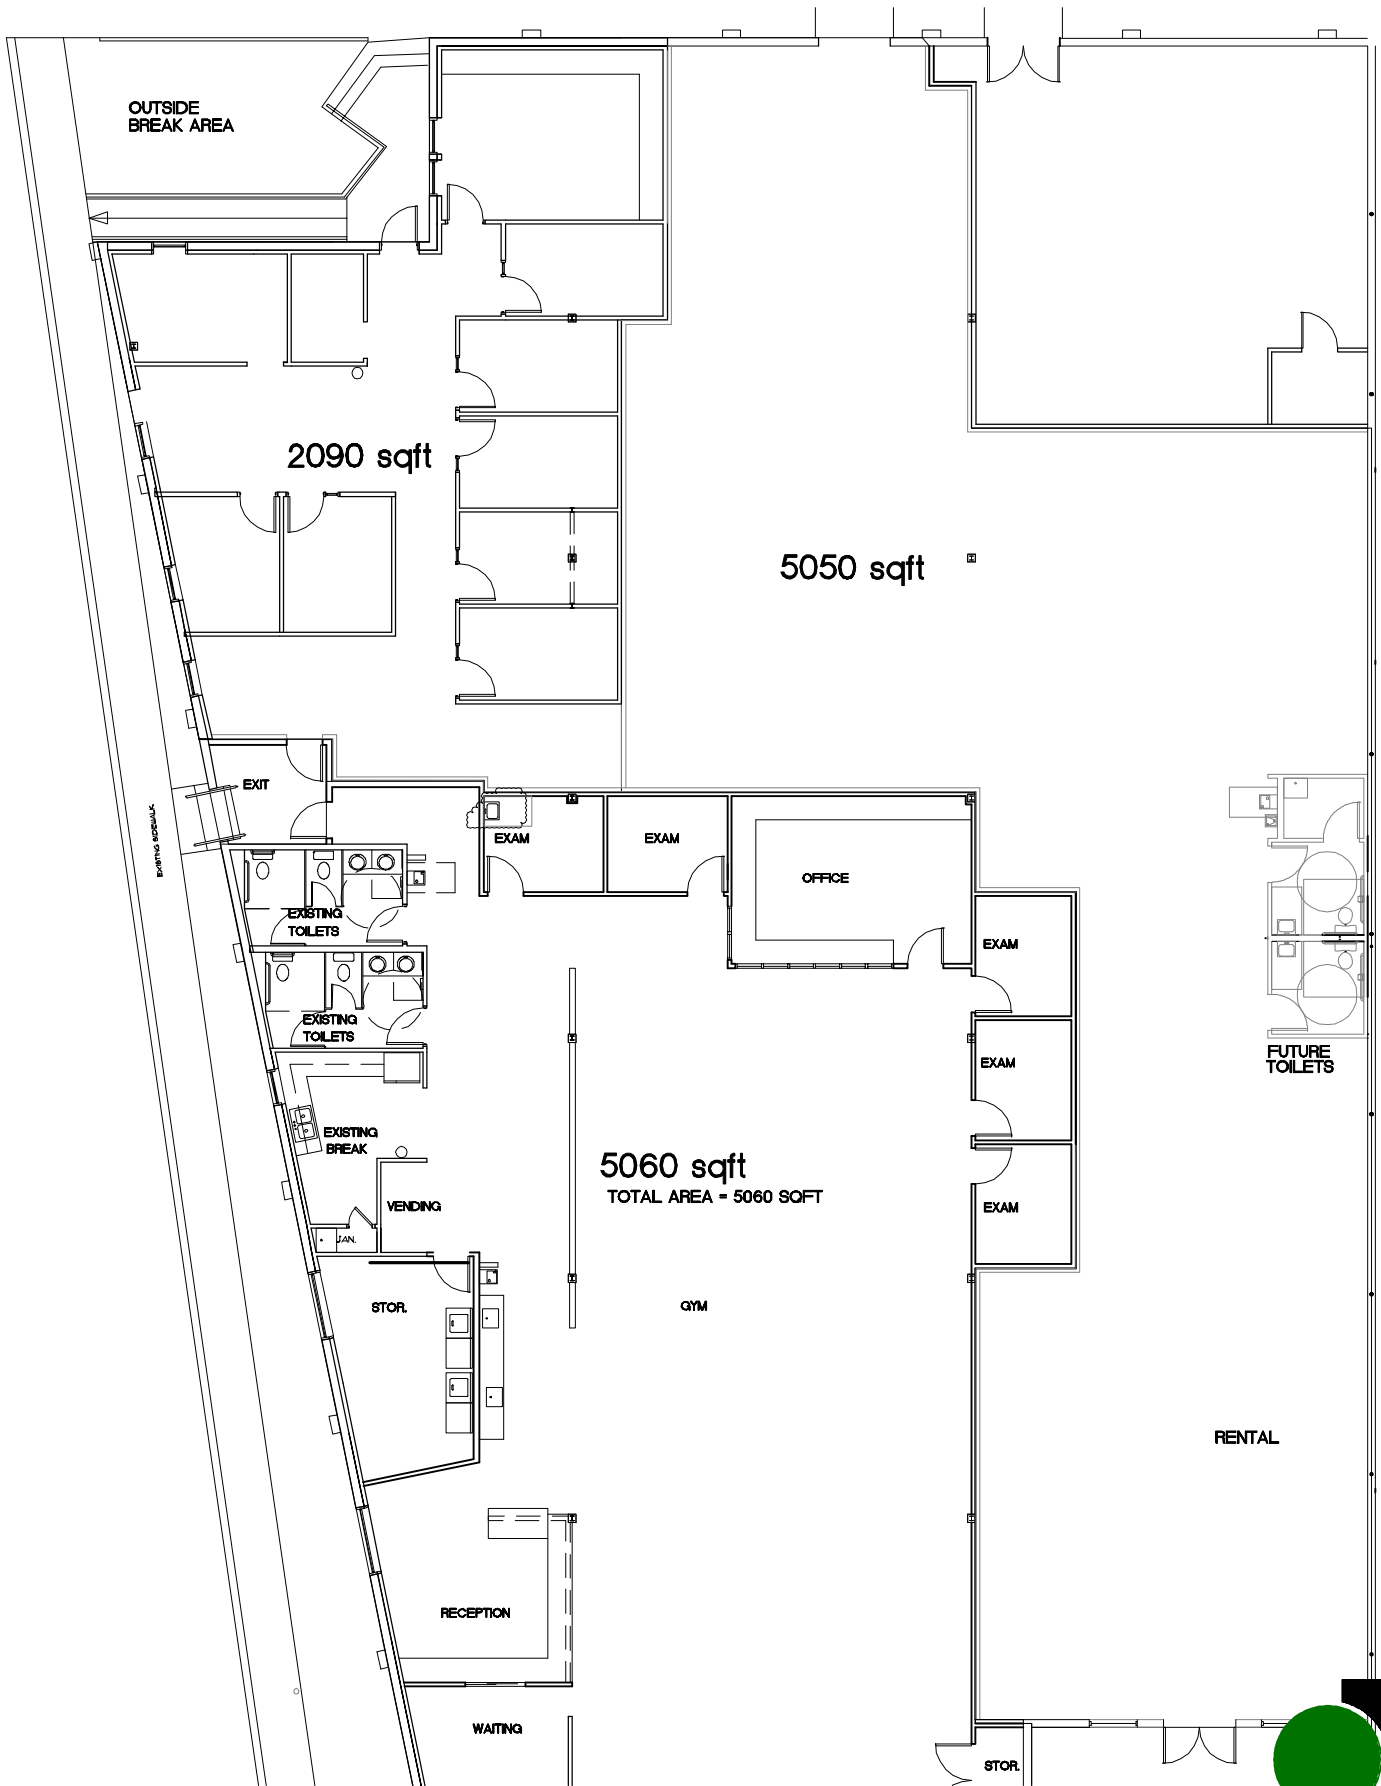


FLOOR PLAN

SCALE: 1/1" = 1'-0"

architecture | planning
 1338c Picacho Hills Dr.
 las cruces, nm 88007
 575.525.0241
 fax 575.525.9405
 email barb@dvi-lascruces.com
 d1280flr
 3/31/15