

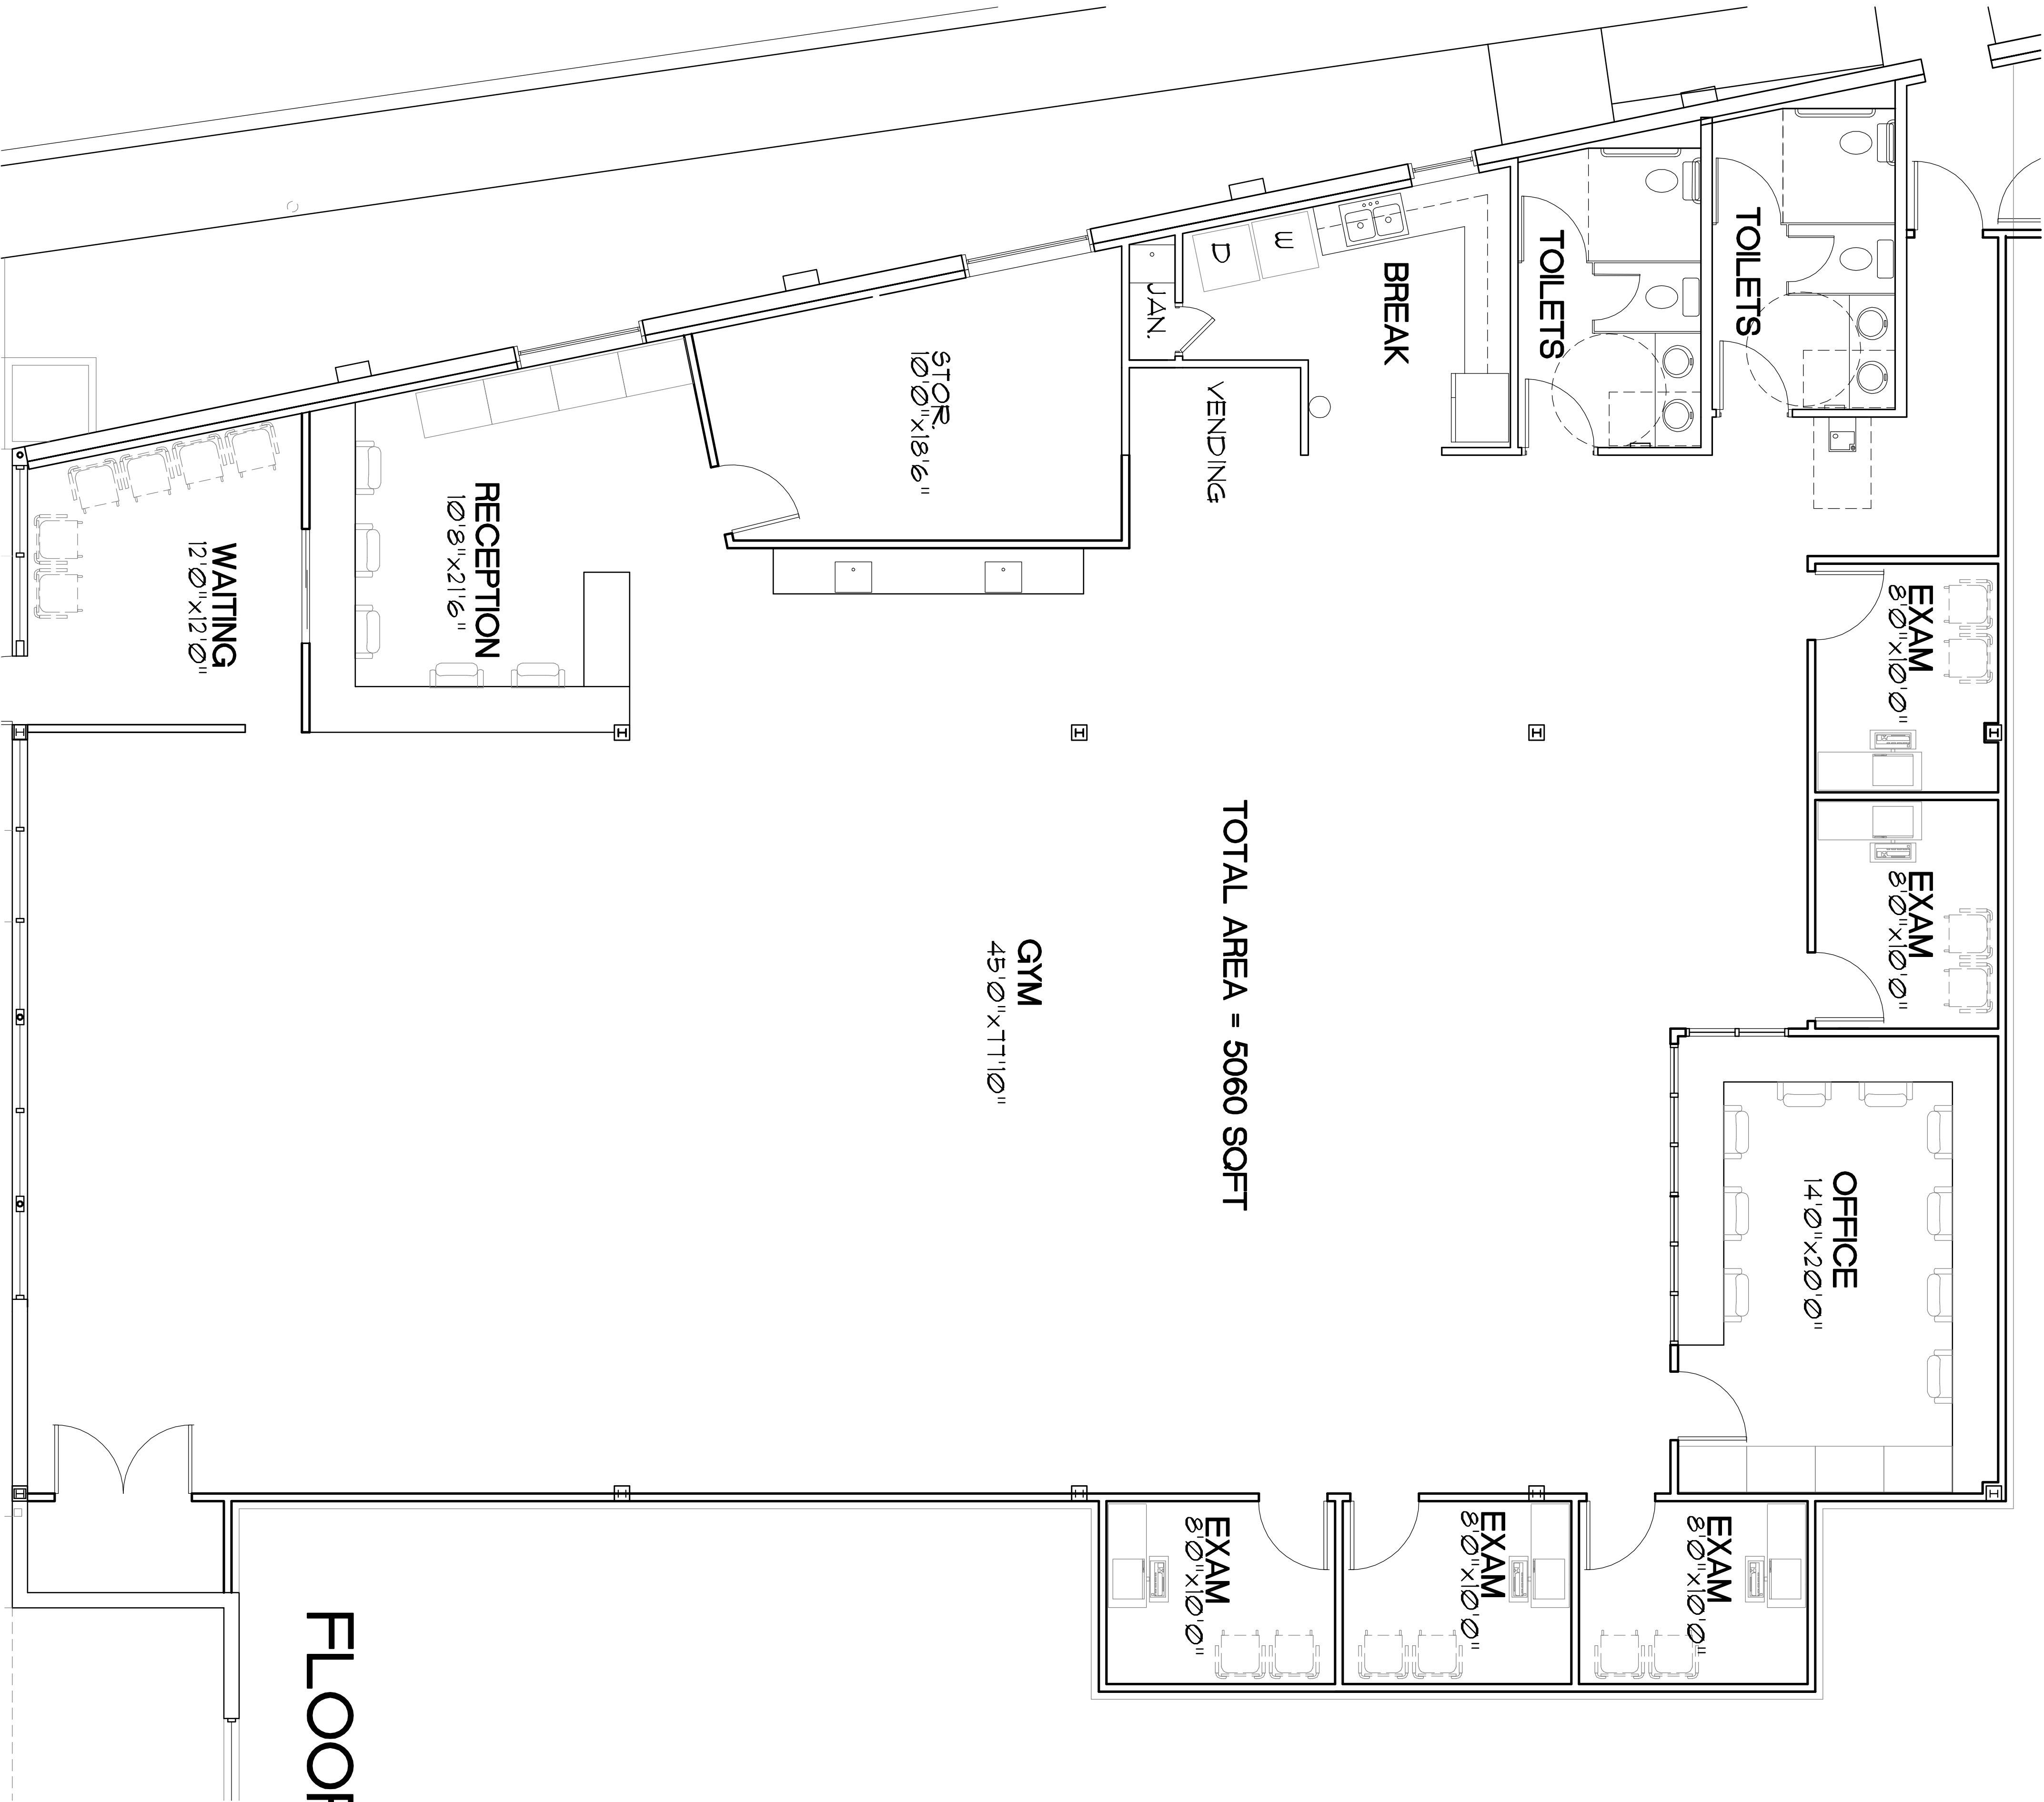


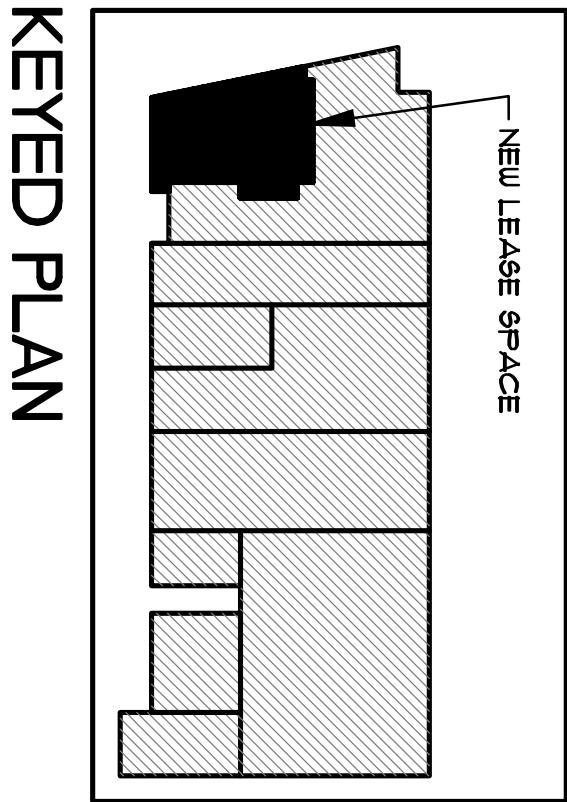

TOTAL AREA = 5060 SQFT

FLOOR PLAN

SCALE: 1/4" = 1'-0"

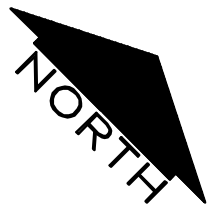

LG ORTHO REHABILITATION CENTER

2215A S MAIN ST., LAS CRUCES NM

PREPARED FOR
CHISHOLM'S LLC
LAS CRUCES
NEW MEXICO

DATE	PHASE
12/5/14	CONCEPT
12/10/14	CONCEPT 2



denton ventures, inc.

architecture • planning

12480 PROCESSION ROAD, SUITE 100
LAS CRUCES, NM 87801
office 505.525.9241
fax 505.525.9405
email info@denton.com