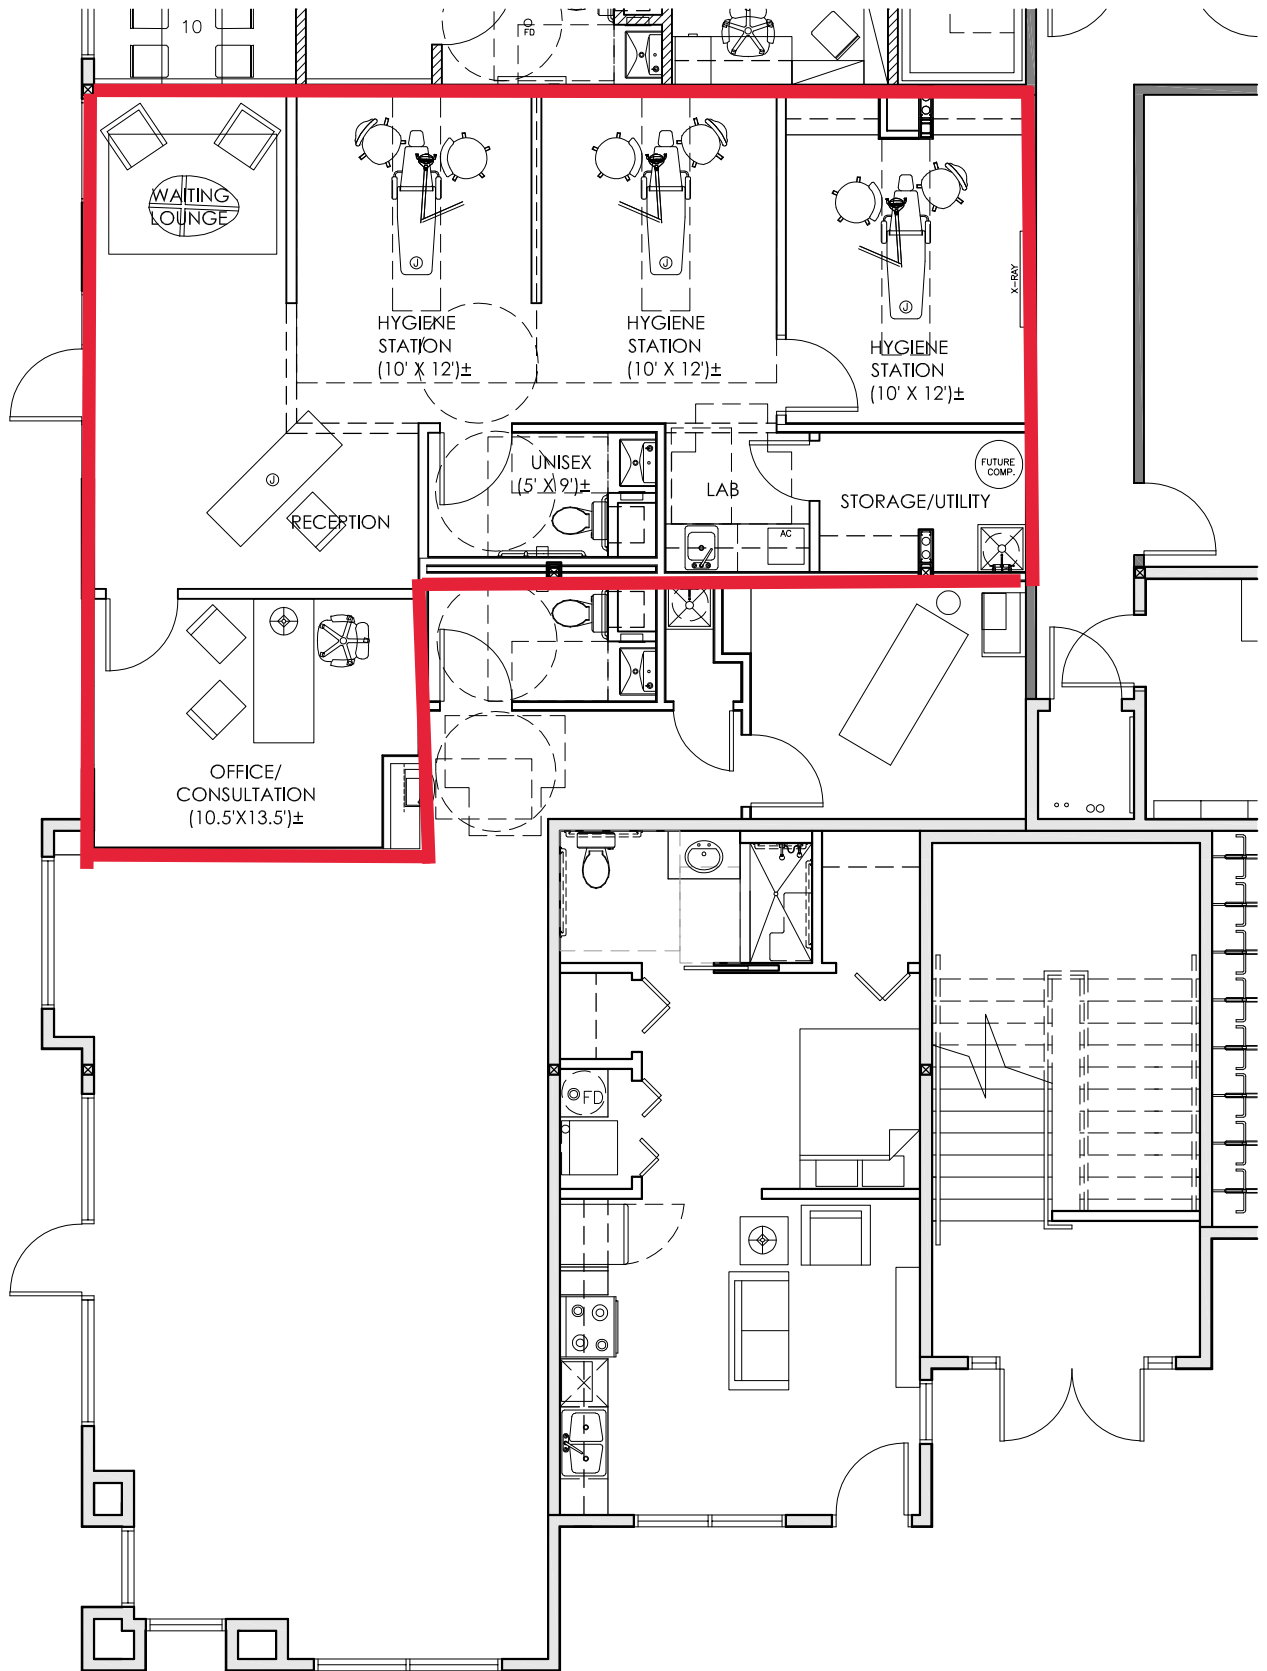


Floor Plan

Scale 1/8" = 1'-0"


957 BOMA SF

JOB NAME Suite Study

LOCATION CCP 2

JOB # --

DATE 04-15-2019

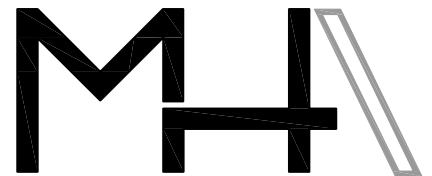

mullen heller architecture