


REVISIONS	BY:

QUTECOL DESIGN STUDIO
 Interior - Building Renovation, Upgrade - Construction Documentation - Visualization
 227 East Palace Avenue, Ste. C, Santa Fe, New Mexico, 87501
 Tel: 505.866.0794 - Email: info@qutecolstudio.com

EXISTING FLOOR PLAN
 2820 Industrial Rd

DRAWING BY:
 TO:
 DATE:
 SCALE:
 SHEET NO.

A101

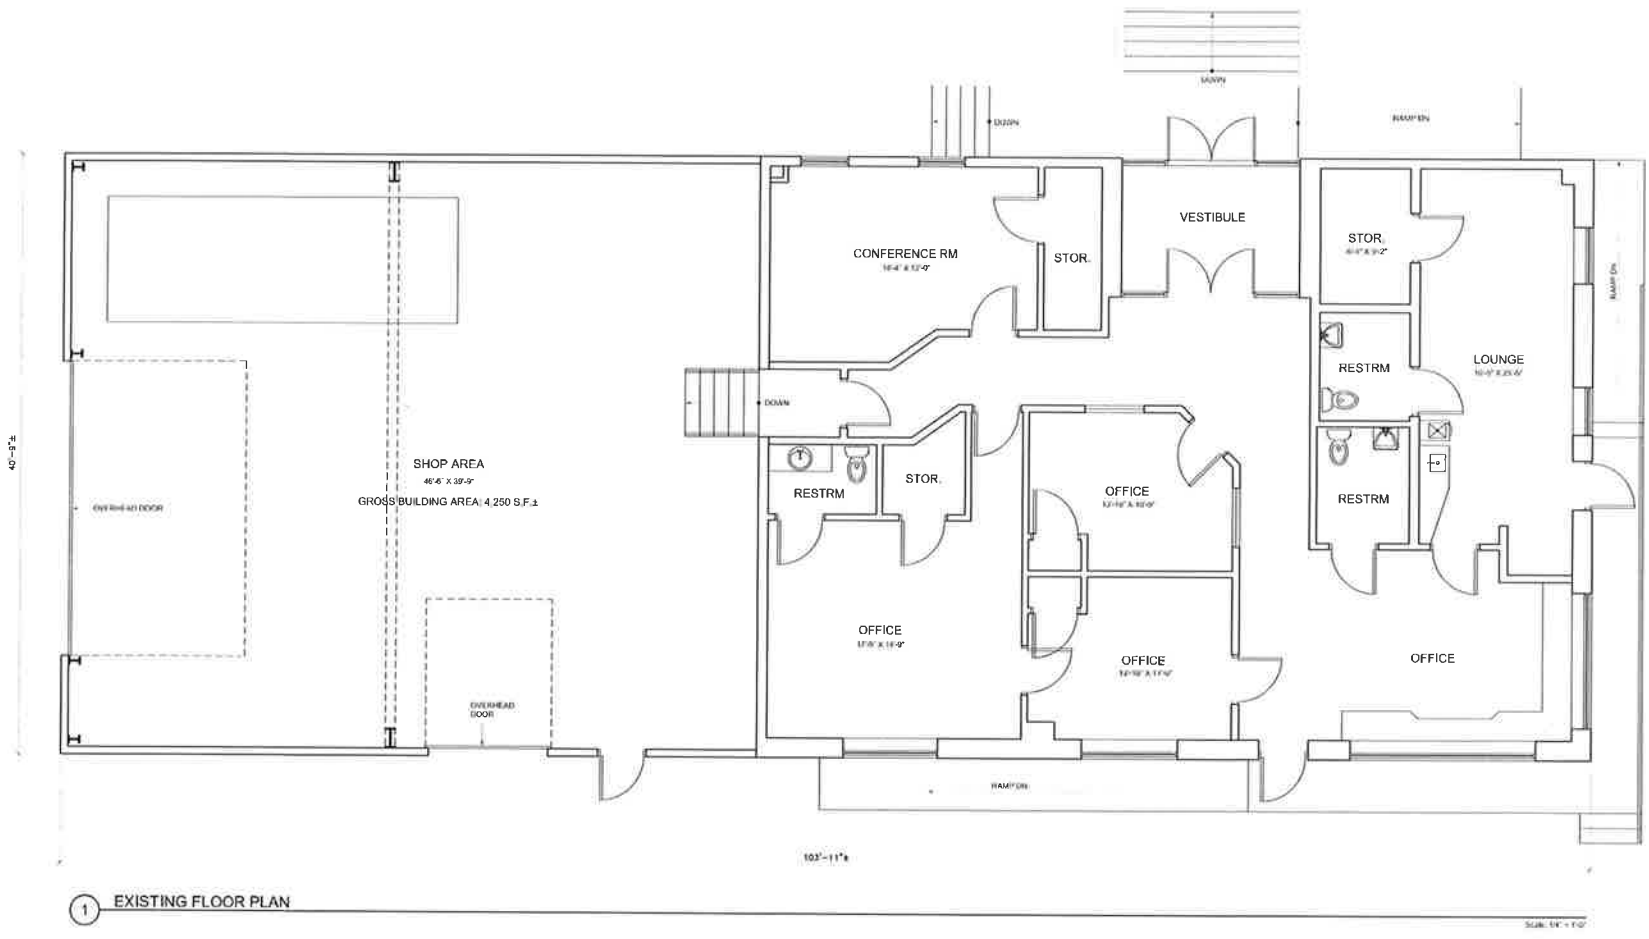

Floor Plan - Approximate