



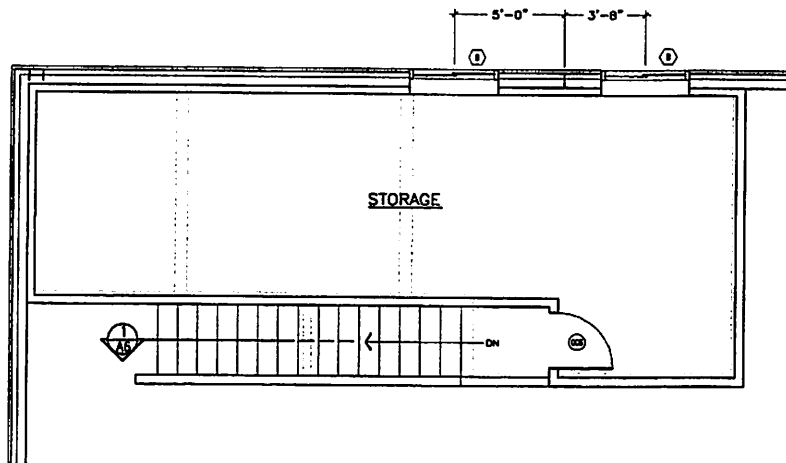



LOFT STORAGE FLOOR PLAN

1/4" = 1'-0"

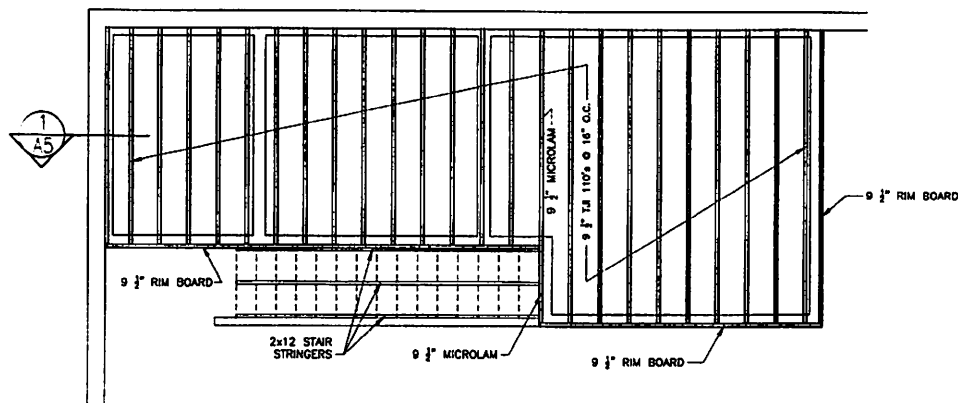


LOFT FLOOR FRAMING PLAN

1/4" = 1'-0"

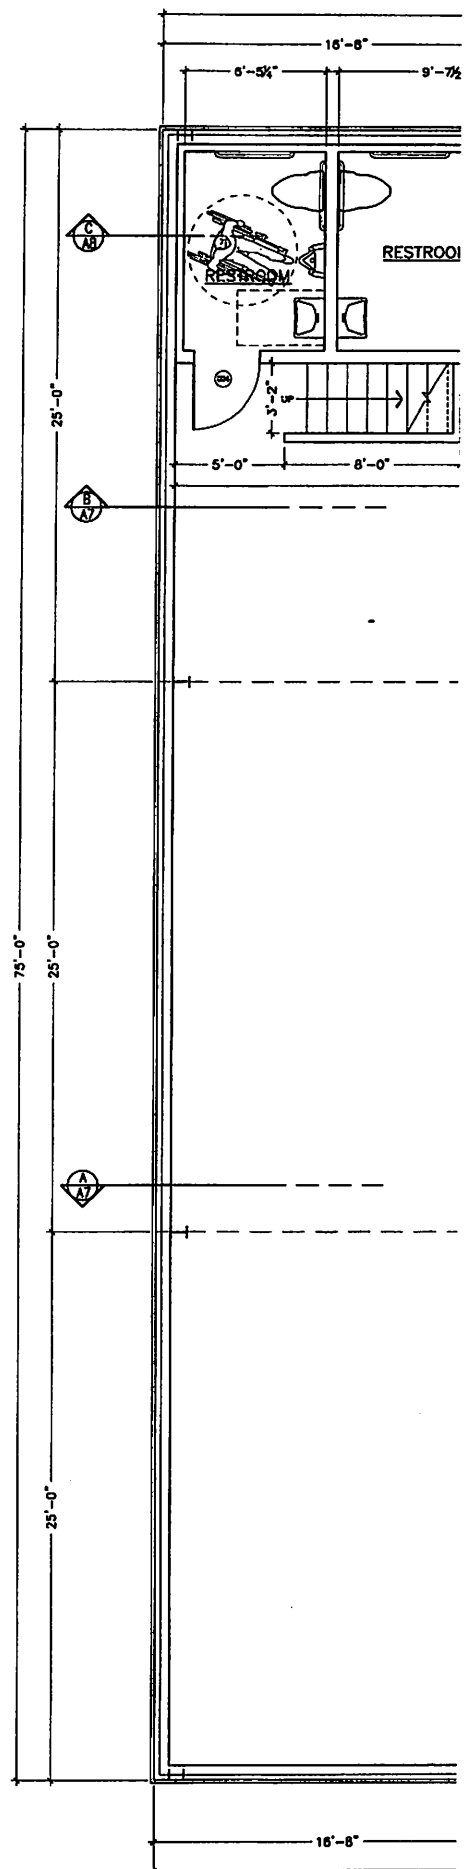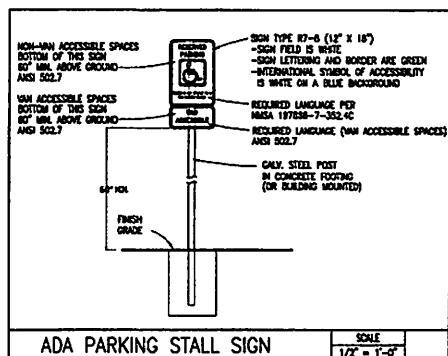

FLOOR PLAN

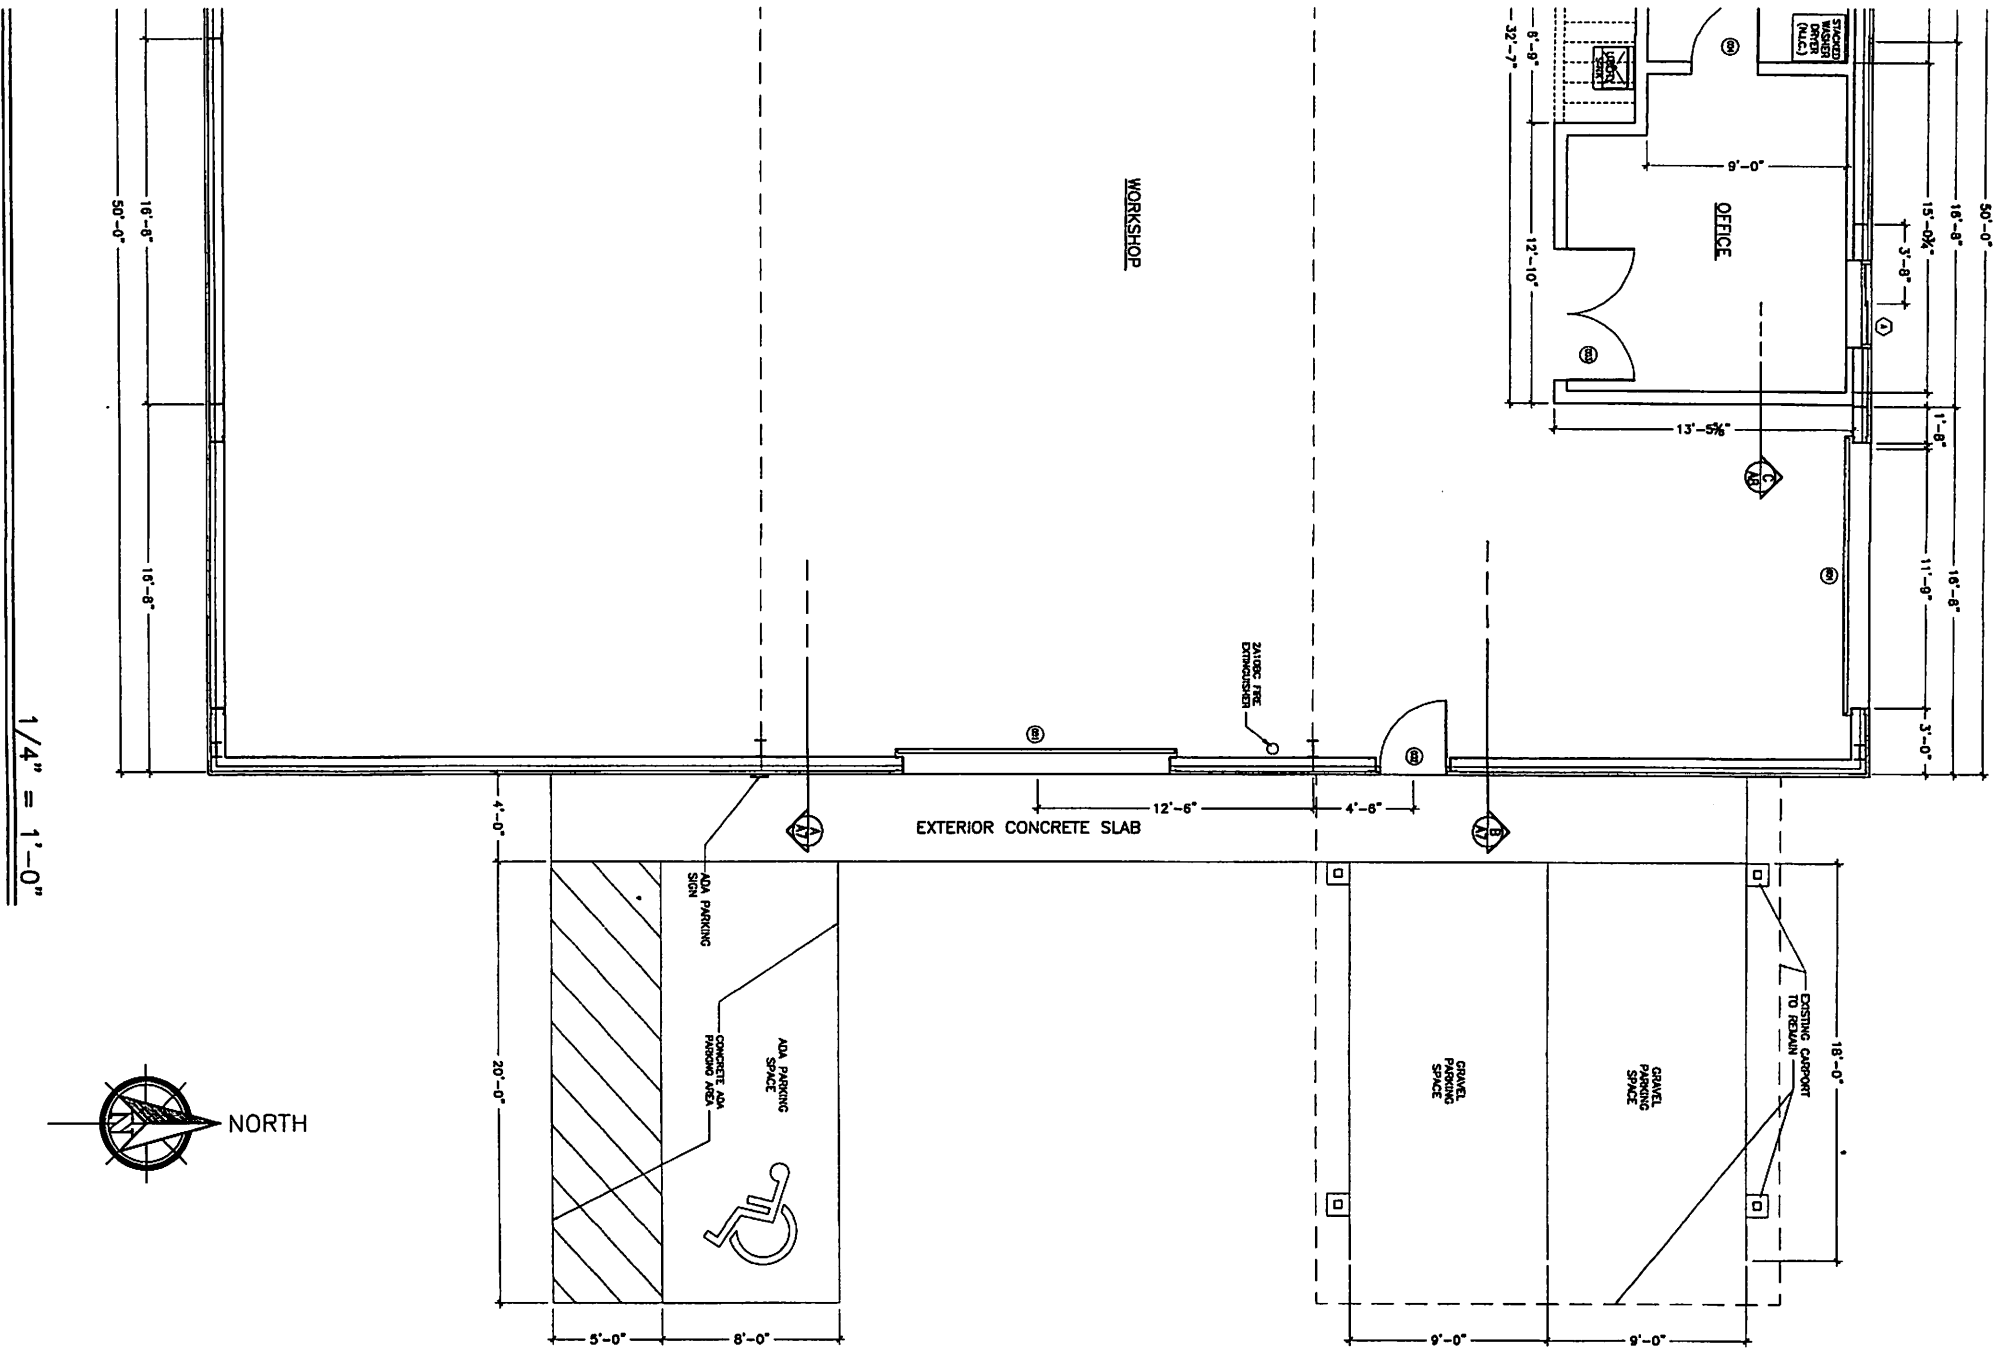

1/4" = 1'-0"

GUNTER BUILDING RECONSTRUCTION

MORIARTY • NEW MEXICO

FLOOR PLAN



J. KORY BAKER • ARCHITECT

P.O. BOX 254 • ESTANCIA • NM • 87016

505 • 450 • 7517 j.kory.baker@gmail.com



DRAWN BY: JKB
DATE: 4-2-24
SCALE: 1/4" = 1'-0"
SHEET: A-4