


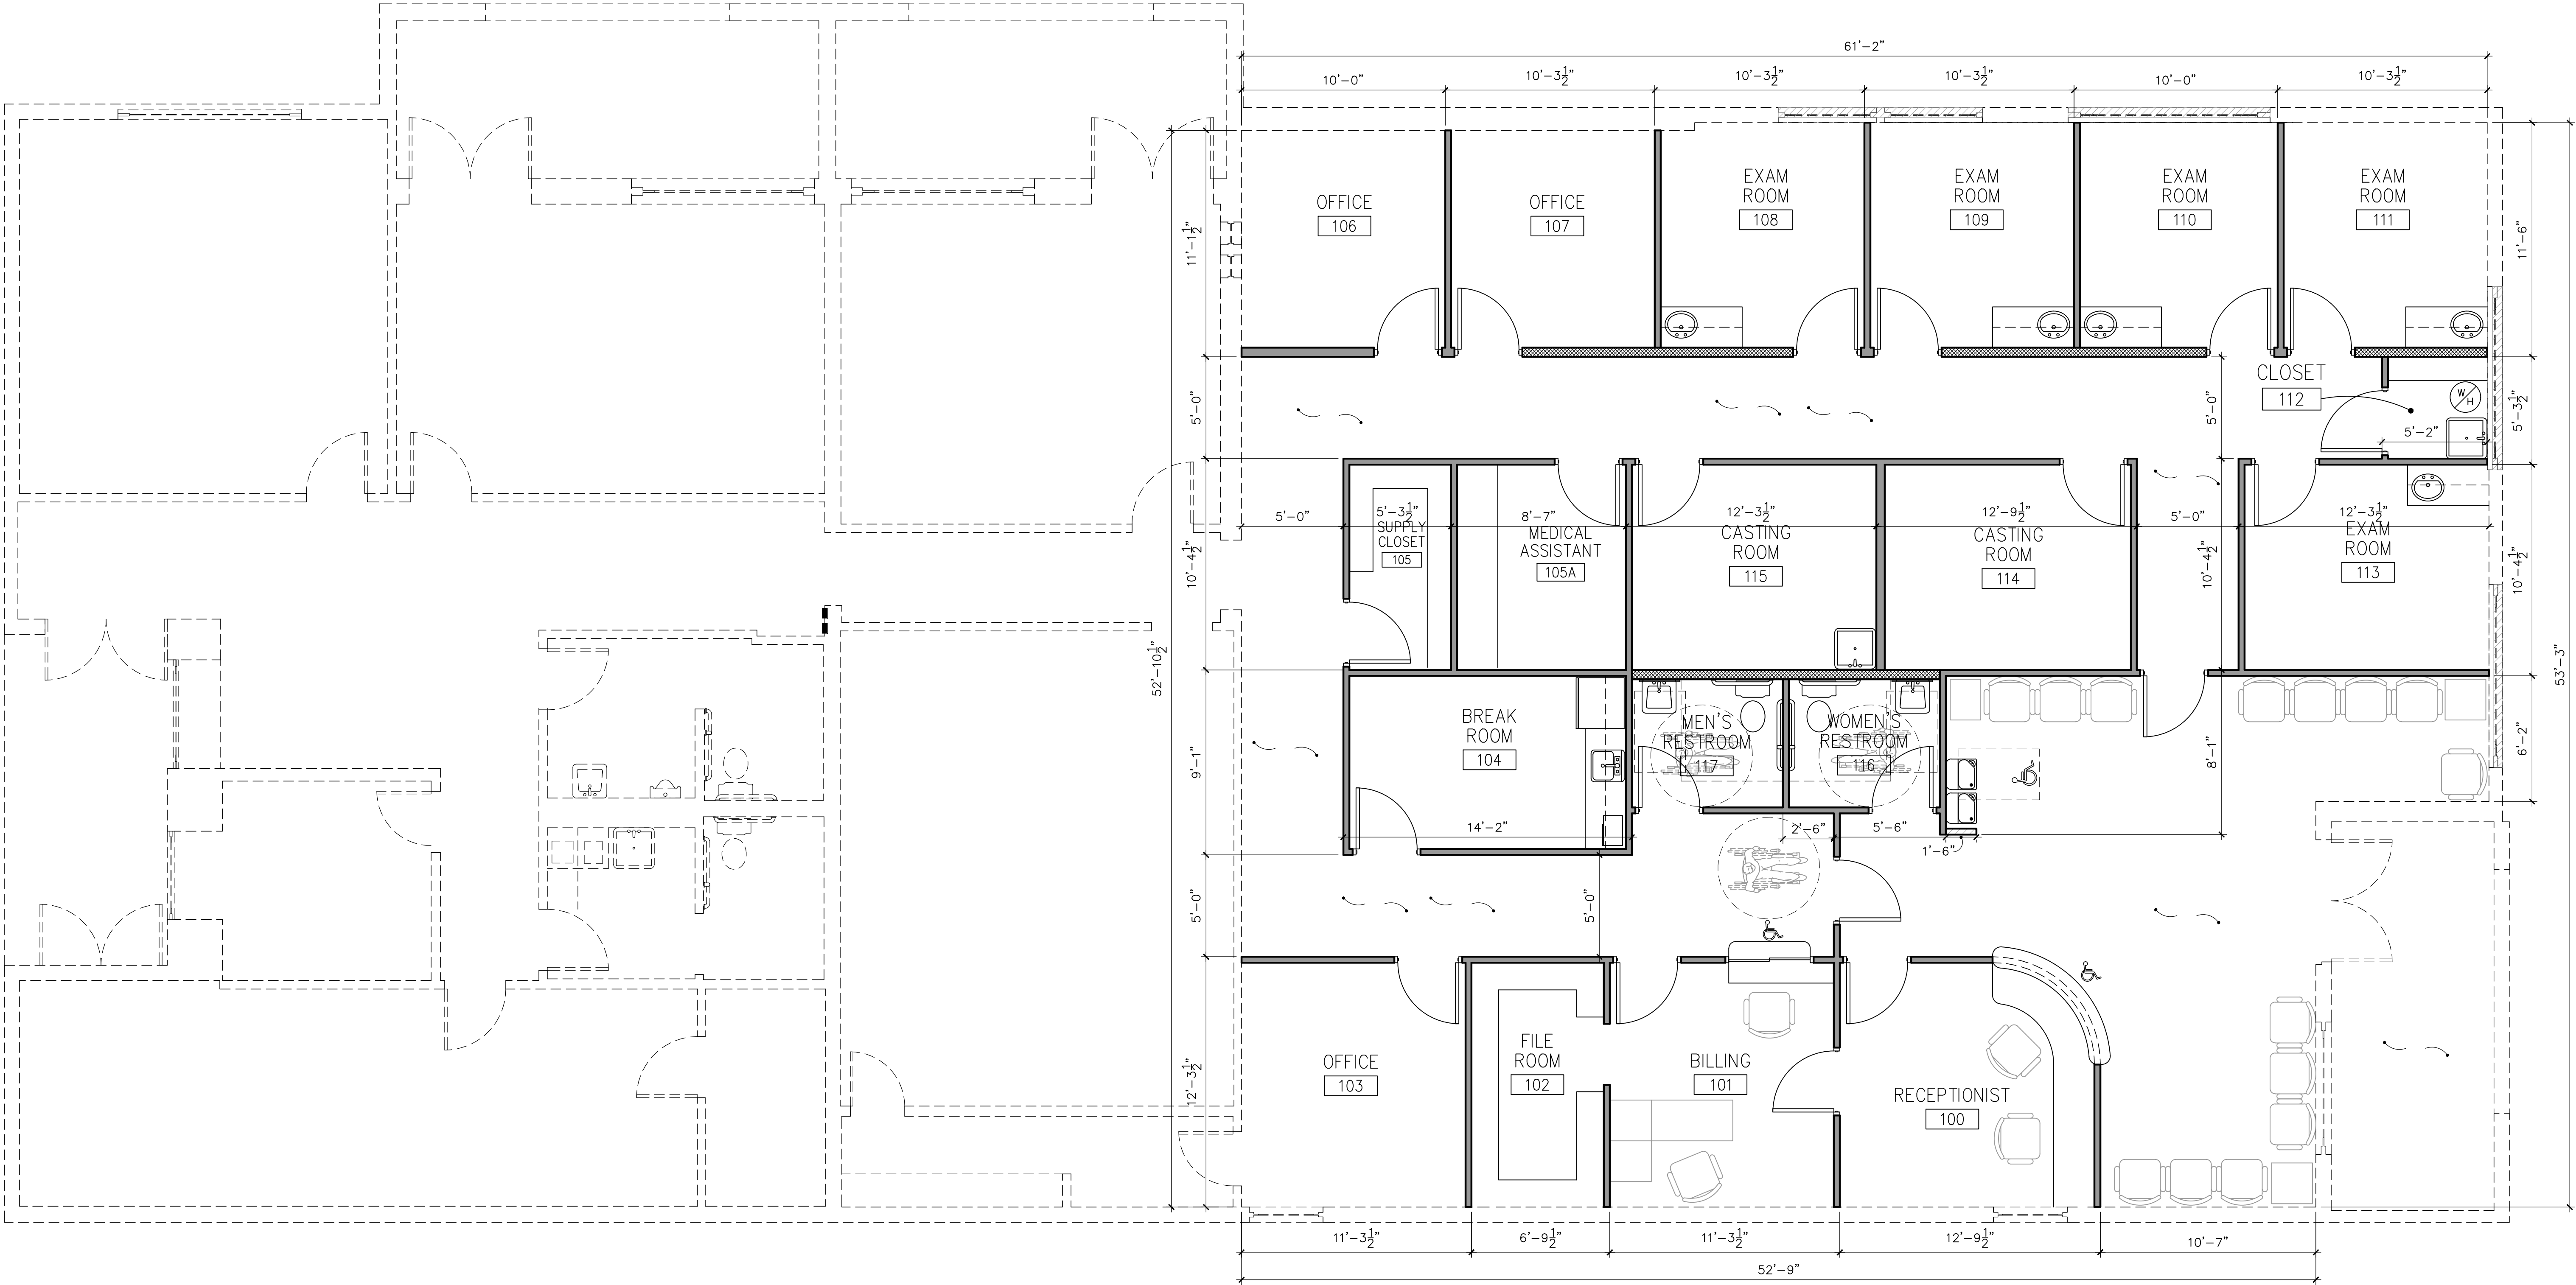

FLOOR PLAN 3,245 SQUARE FEET
SCALE: 1/4" = 1'-0"