



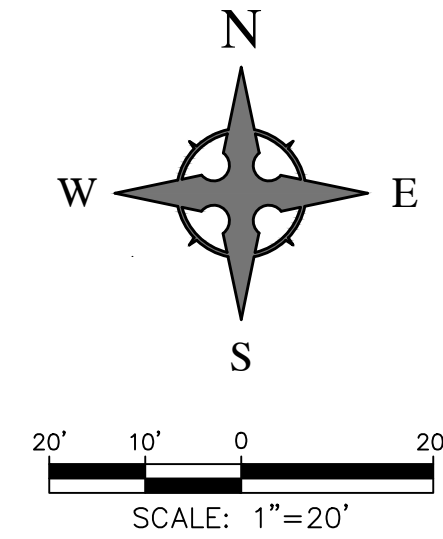

Wooten Engineering
1005 21st Street SE, Suite A5
Rio Rancho, NM 87124
Ph: 505.980.3560
TX Firm No. F-16140

Preliminary
Not For
Construction

Proposed Office Development
Lots 7 & 8, Bosque Plaza
Albuquerque, New Mexico

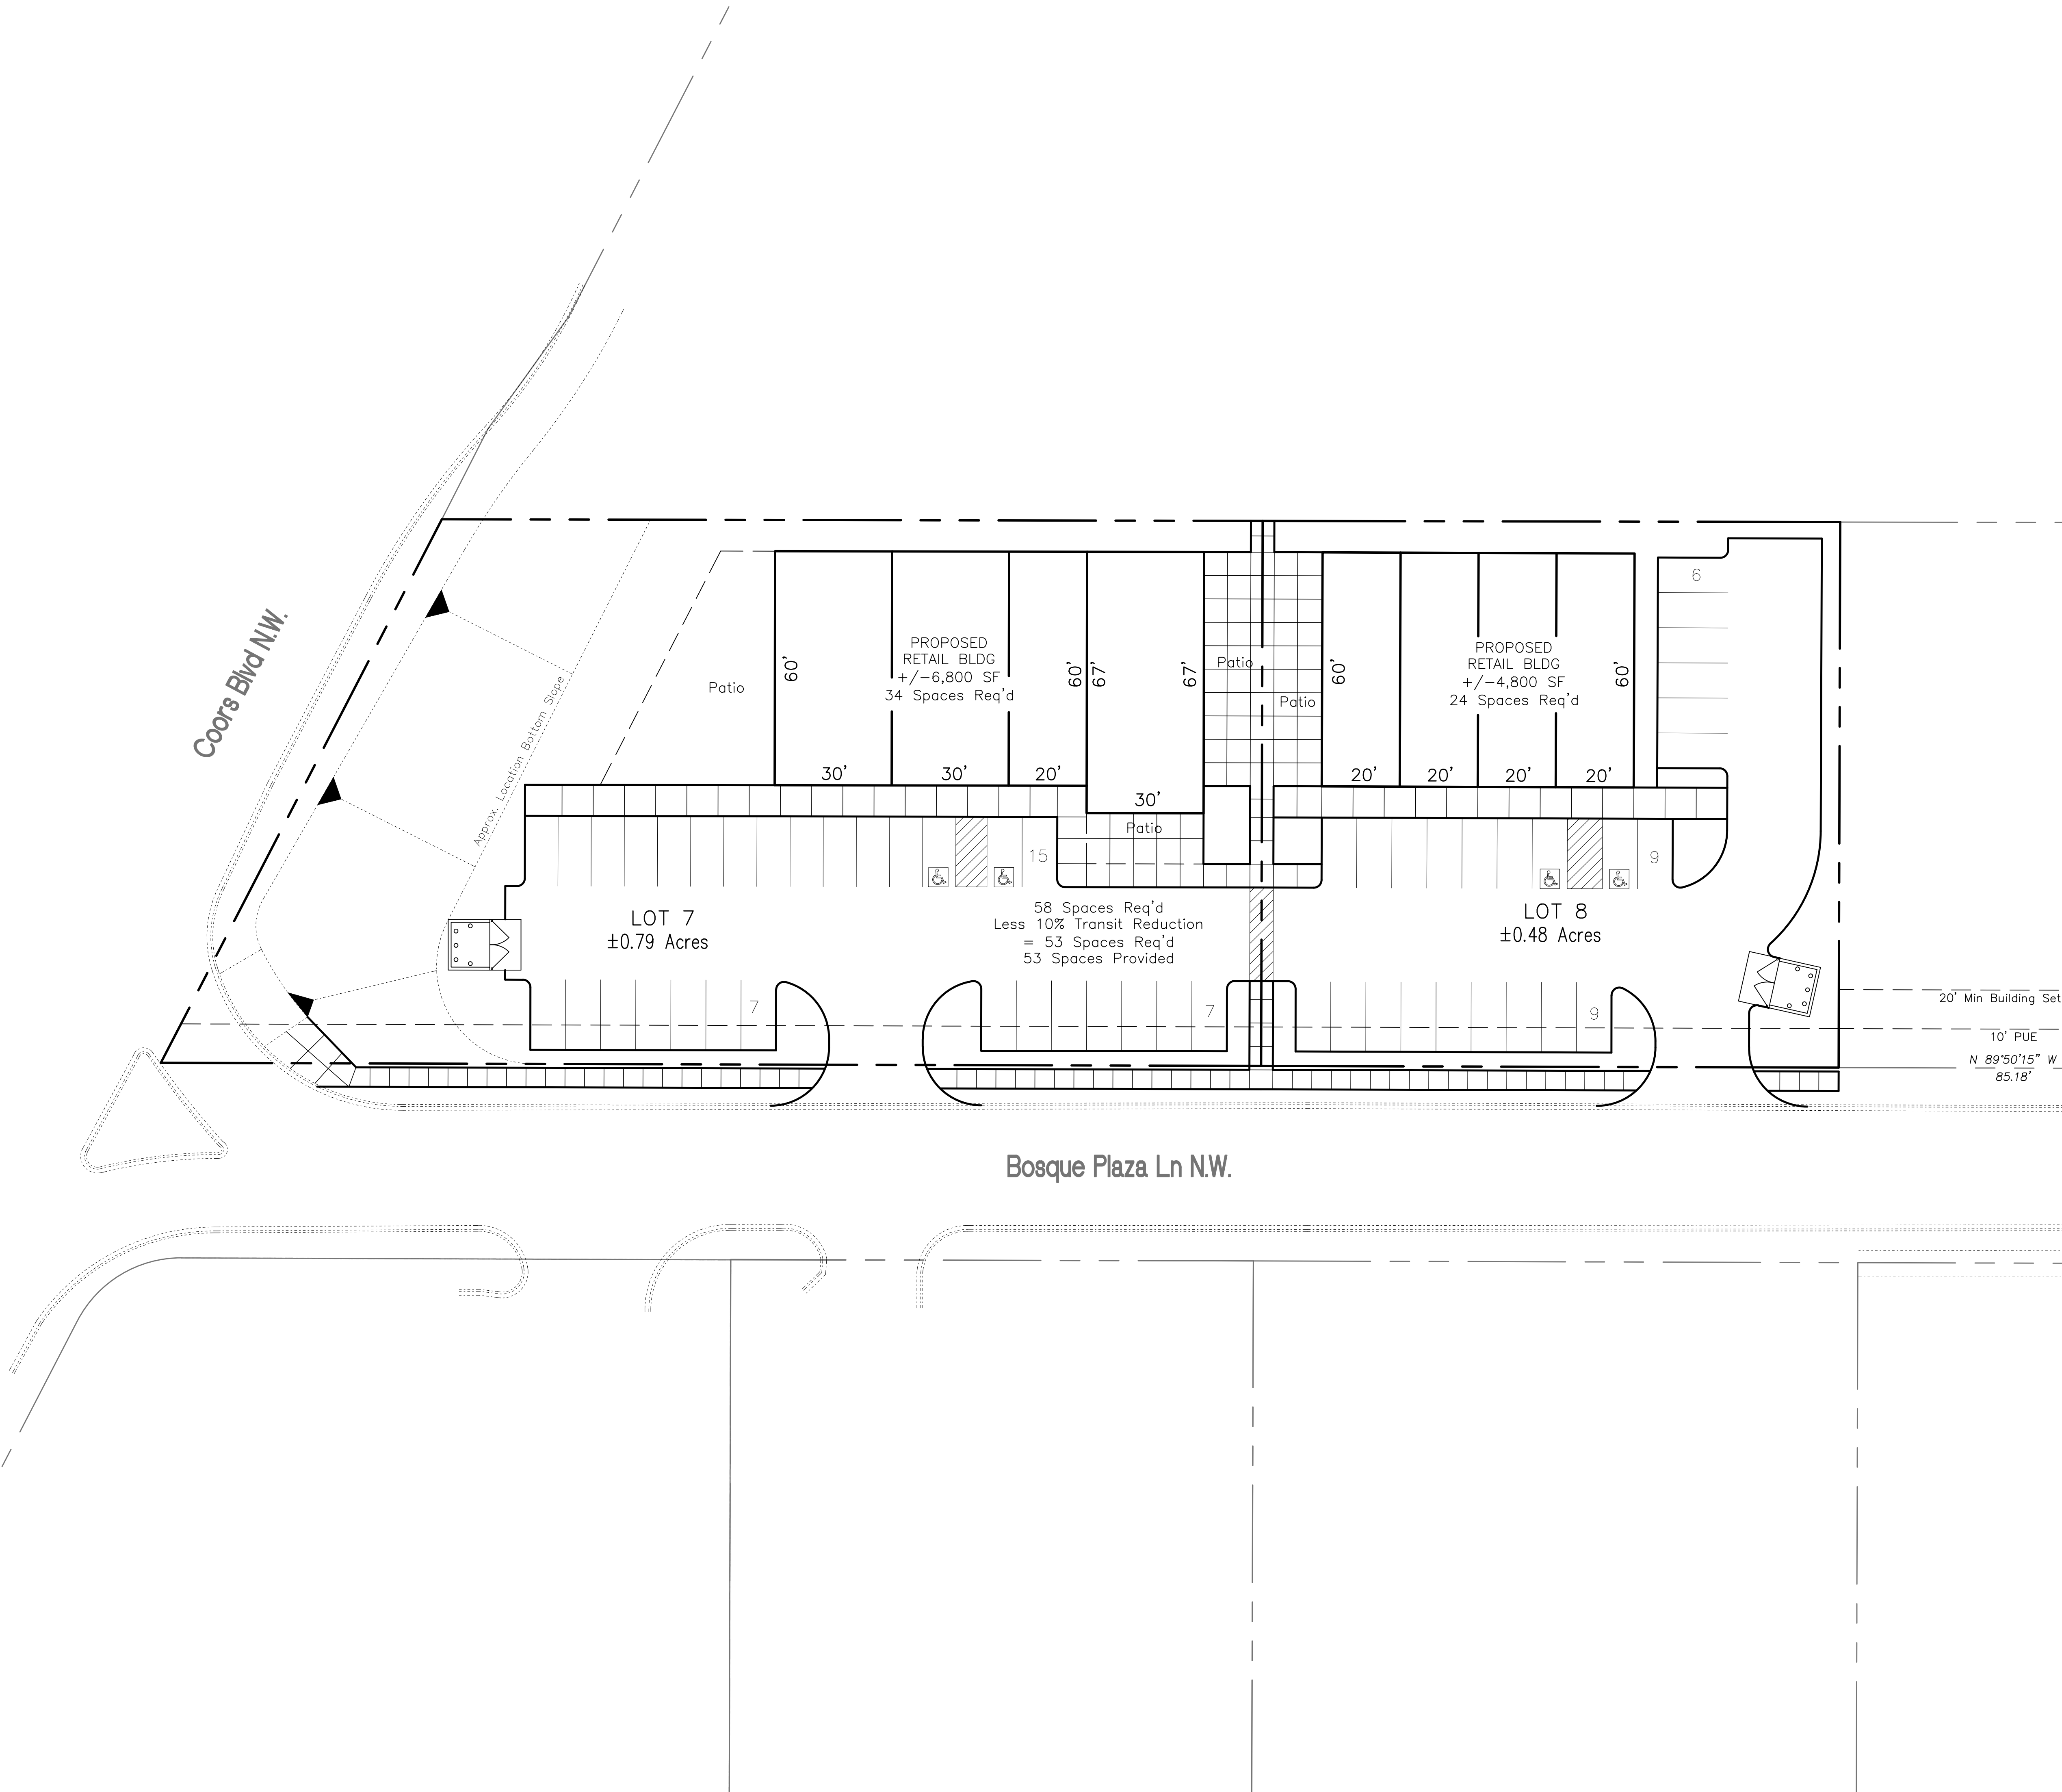

Project Number	2016014
Drawn By	JW
Checked	JW
Issue Date	April 21, 2016
Conceptual Site Plan Option 1	