



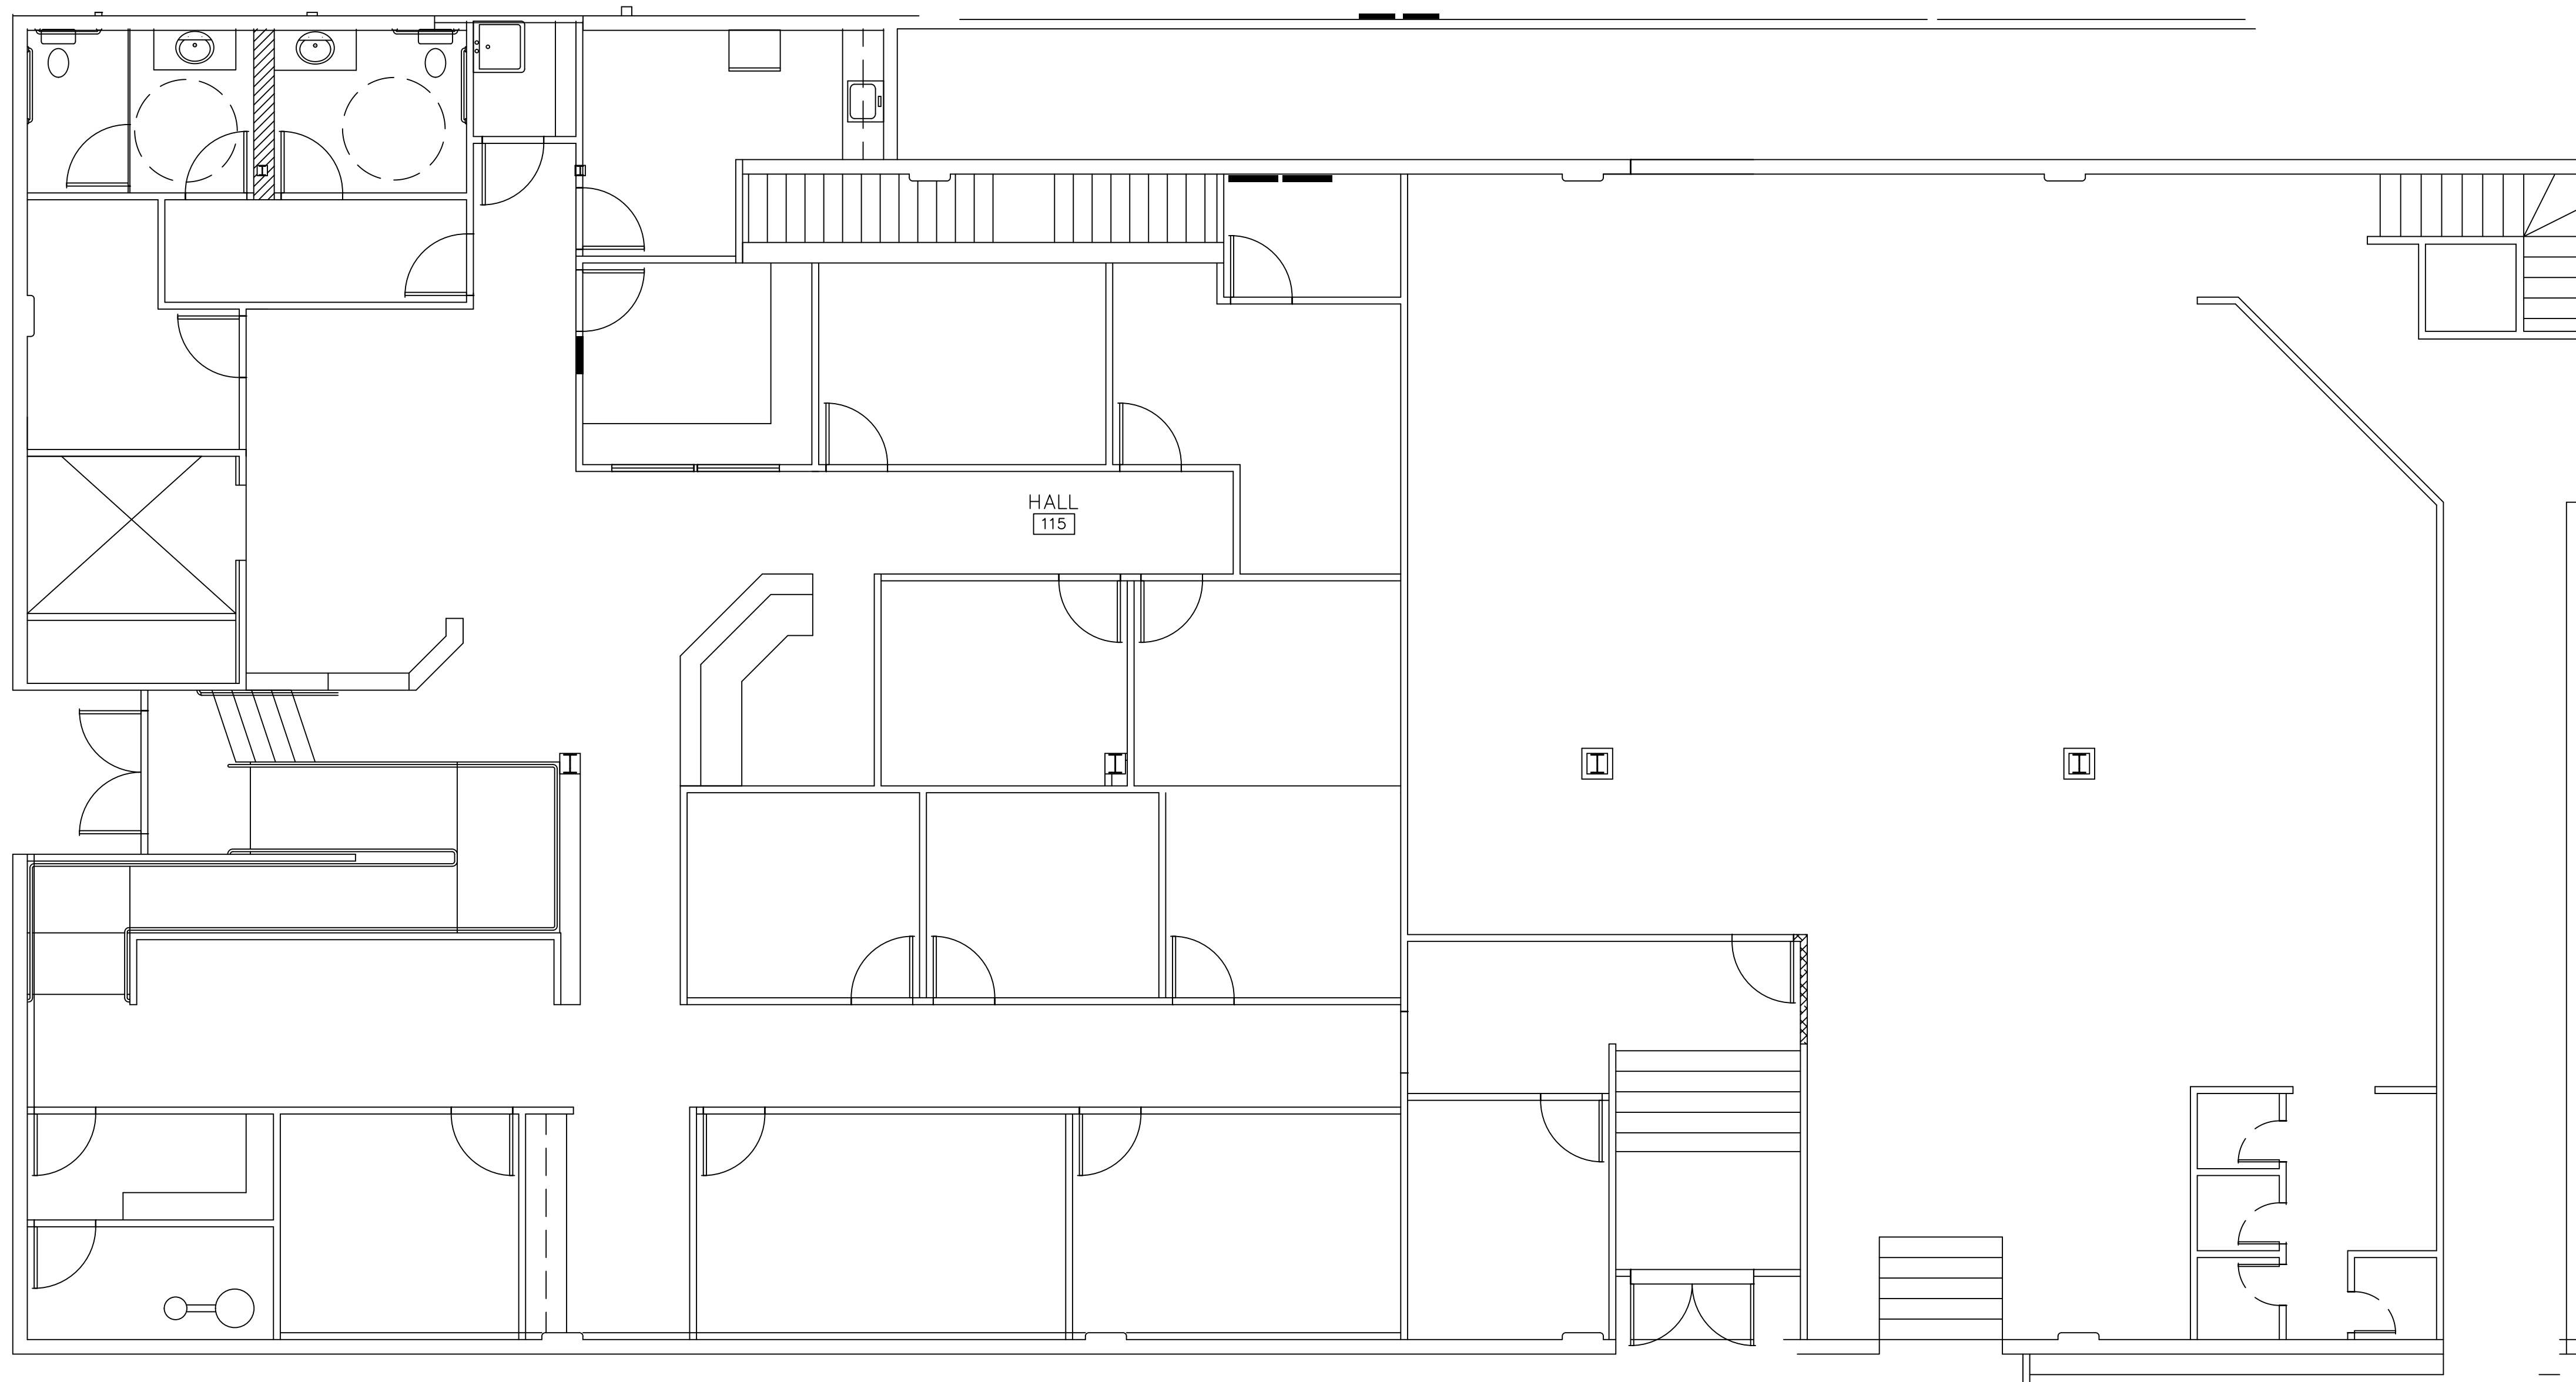

LOWER LEVEL FLOOR PLAN

SCALE: 3/16" = 1'-0"

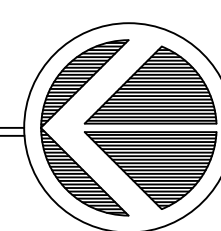


STEVE NEWBY ARCHITECTS
extraordi ary service
201North Church Street
Las Cruces, NM 88005

Ph (575) 649-0742
email snewby@zianet.com

ROSEN BUILDING
MAIN & ORGAN AVENUE
LAS CRUCES, NEW MEXICO


PROJECT NUMBER:	292-01
DATE:	10-04-2019
ISSUE:	#1
REVISION:	DATE1
	DATE2
	DATE3
DRAWN BY:	SNN
CHECKED BY:	SNN
FILENAME:	FLOOR_PLAN_1

A-101

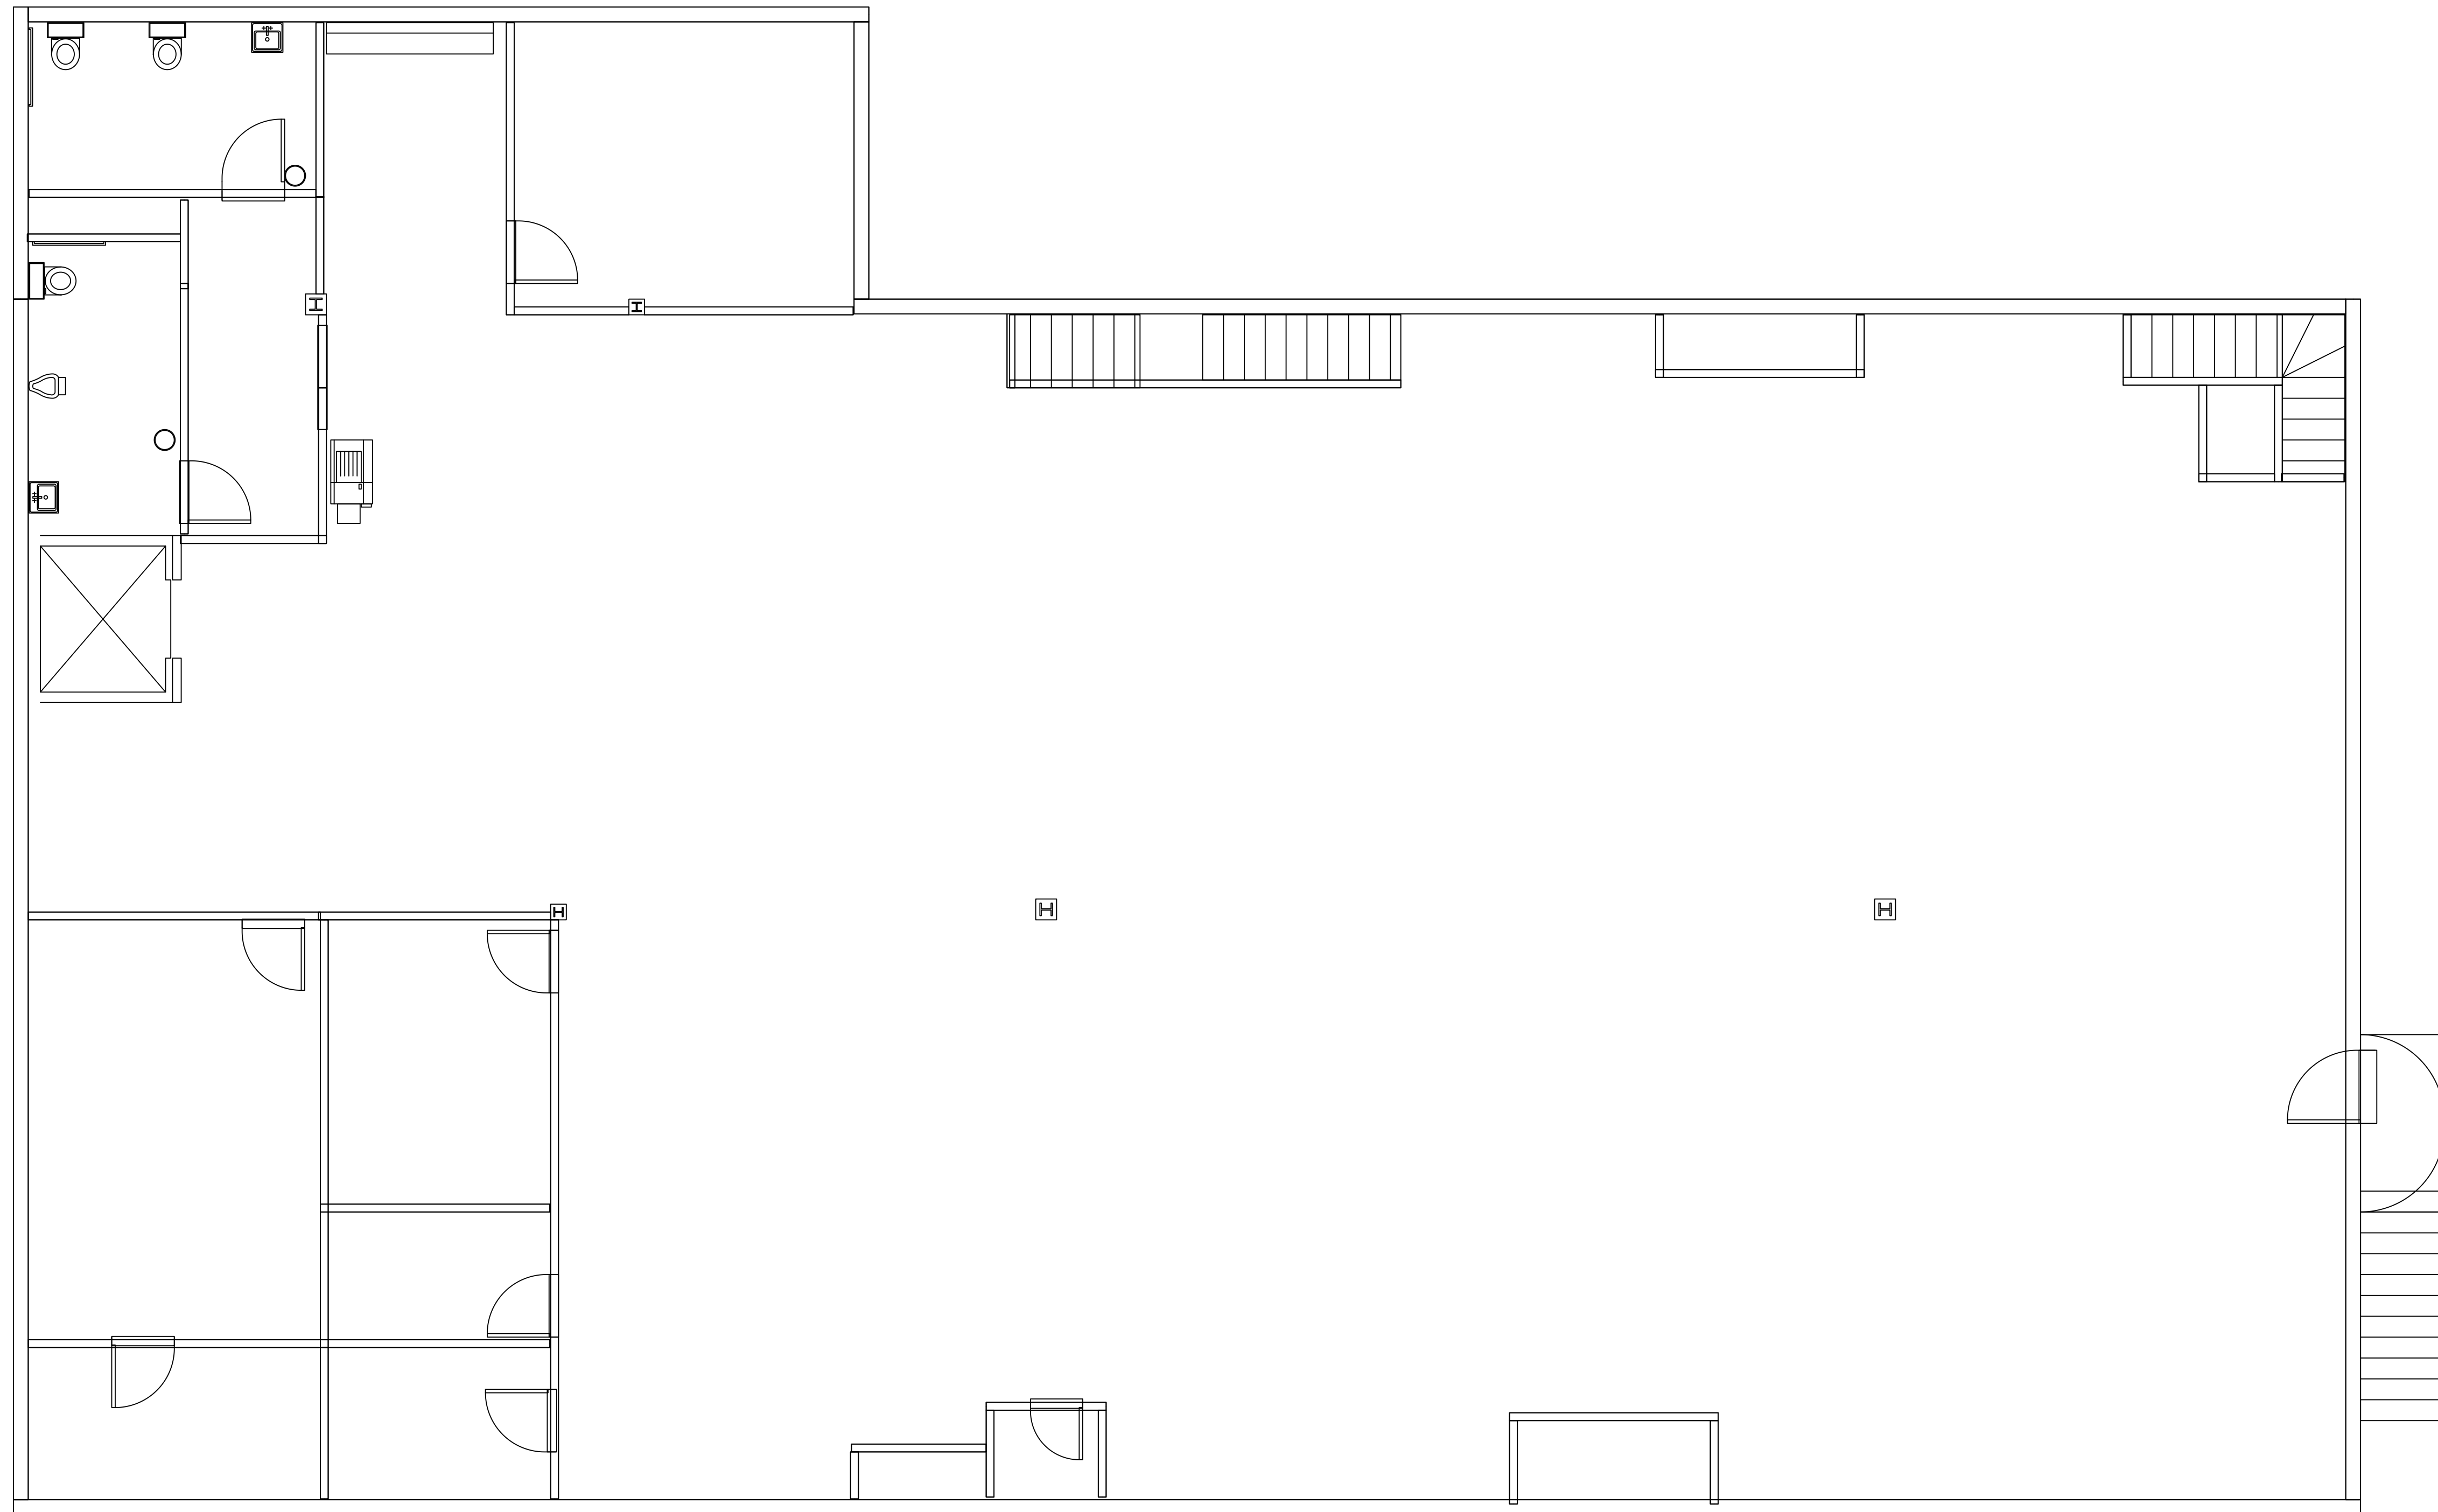

UPPER LEVEL FLOOR PLAN

SCALE: 3/16" = 1'-0"

 


STEVE NEWBY ARCHITECTS
extraordi a r y s e r v i c e
201North Church Street
Las Cruces, NM 88005
Ph (575) 649-0742
email snewby@zianet.com

ROSEN BUILDING
MAIN & ORGAN AVENUE
LAS CRUCES, NEW MEXICO

PROJECT NUMBER:	292-01
DATE:	10-04-2019
ISSUE:	#1
REVISION:	DATE1
	DATE2
	DATE3
DRAWN BY:	SNN
CHECKED BY:	SNN
FILENAME:	FLOOR_PLAN_1

A-102

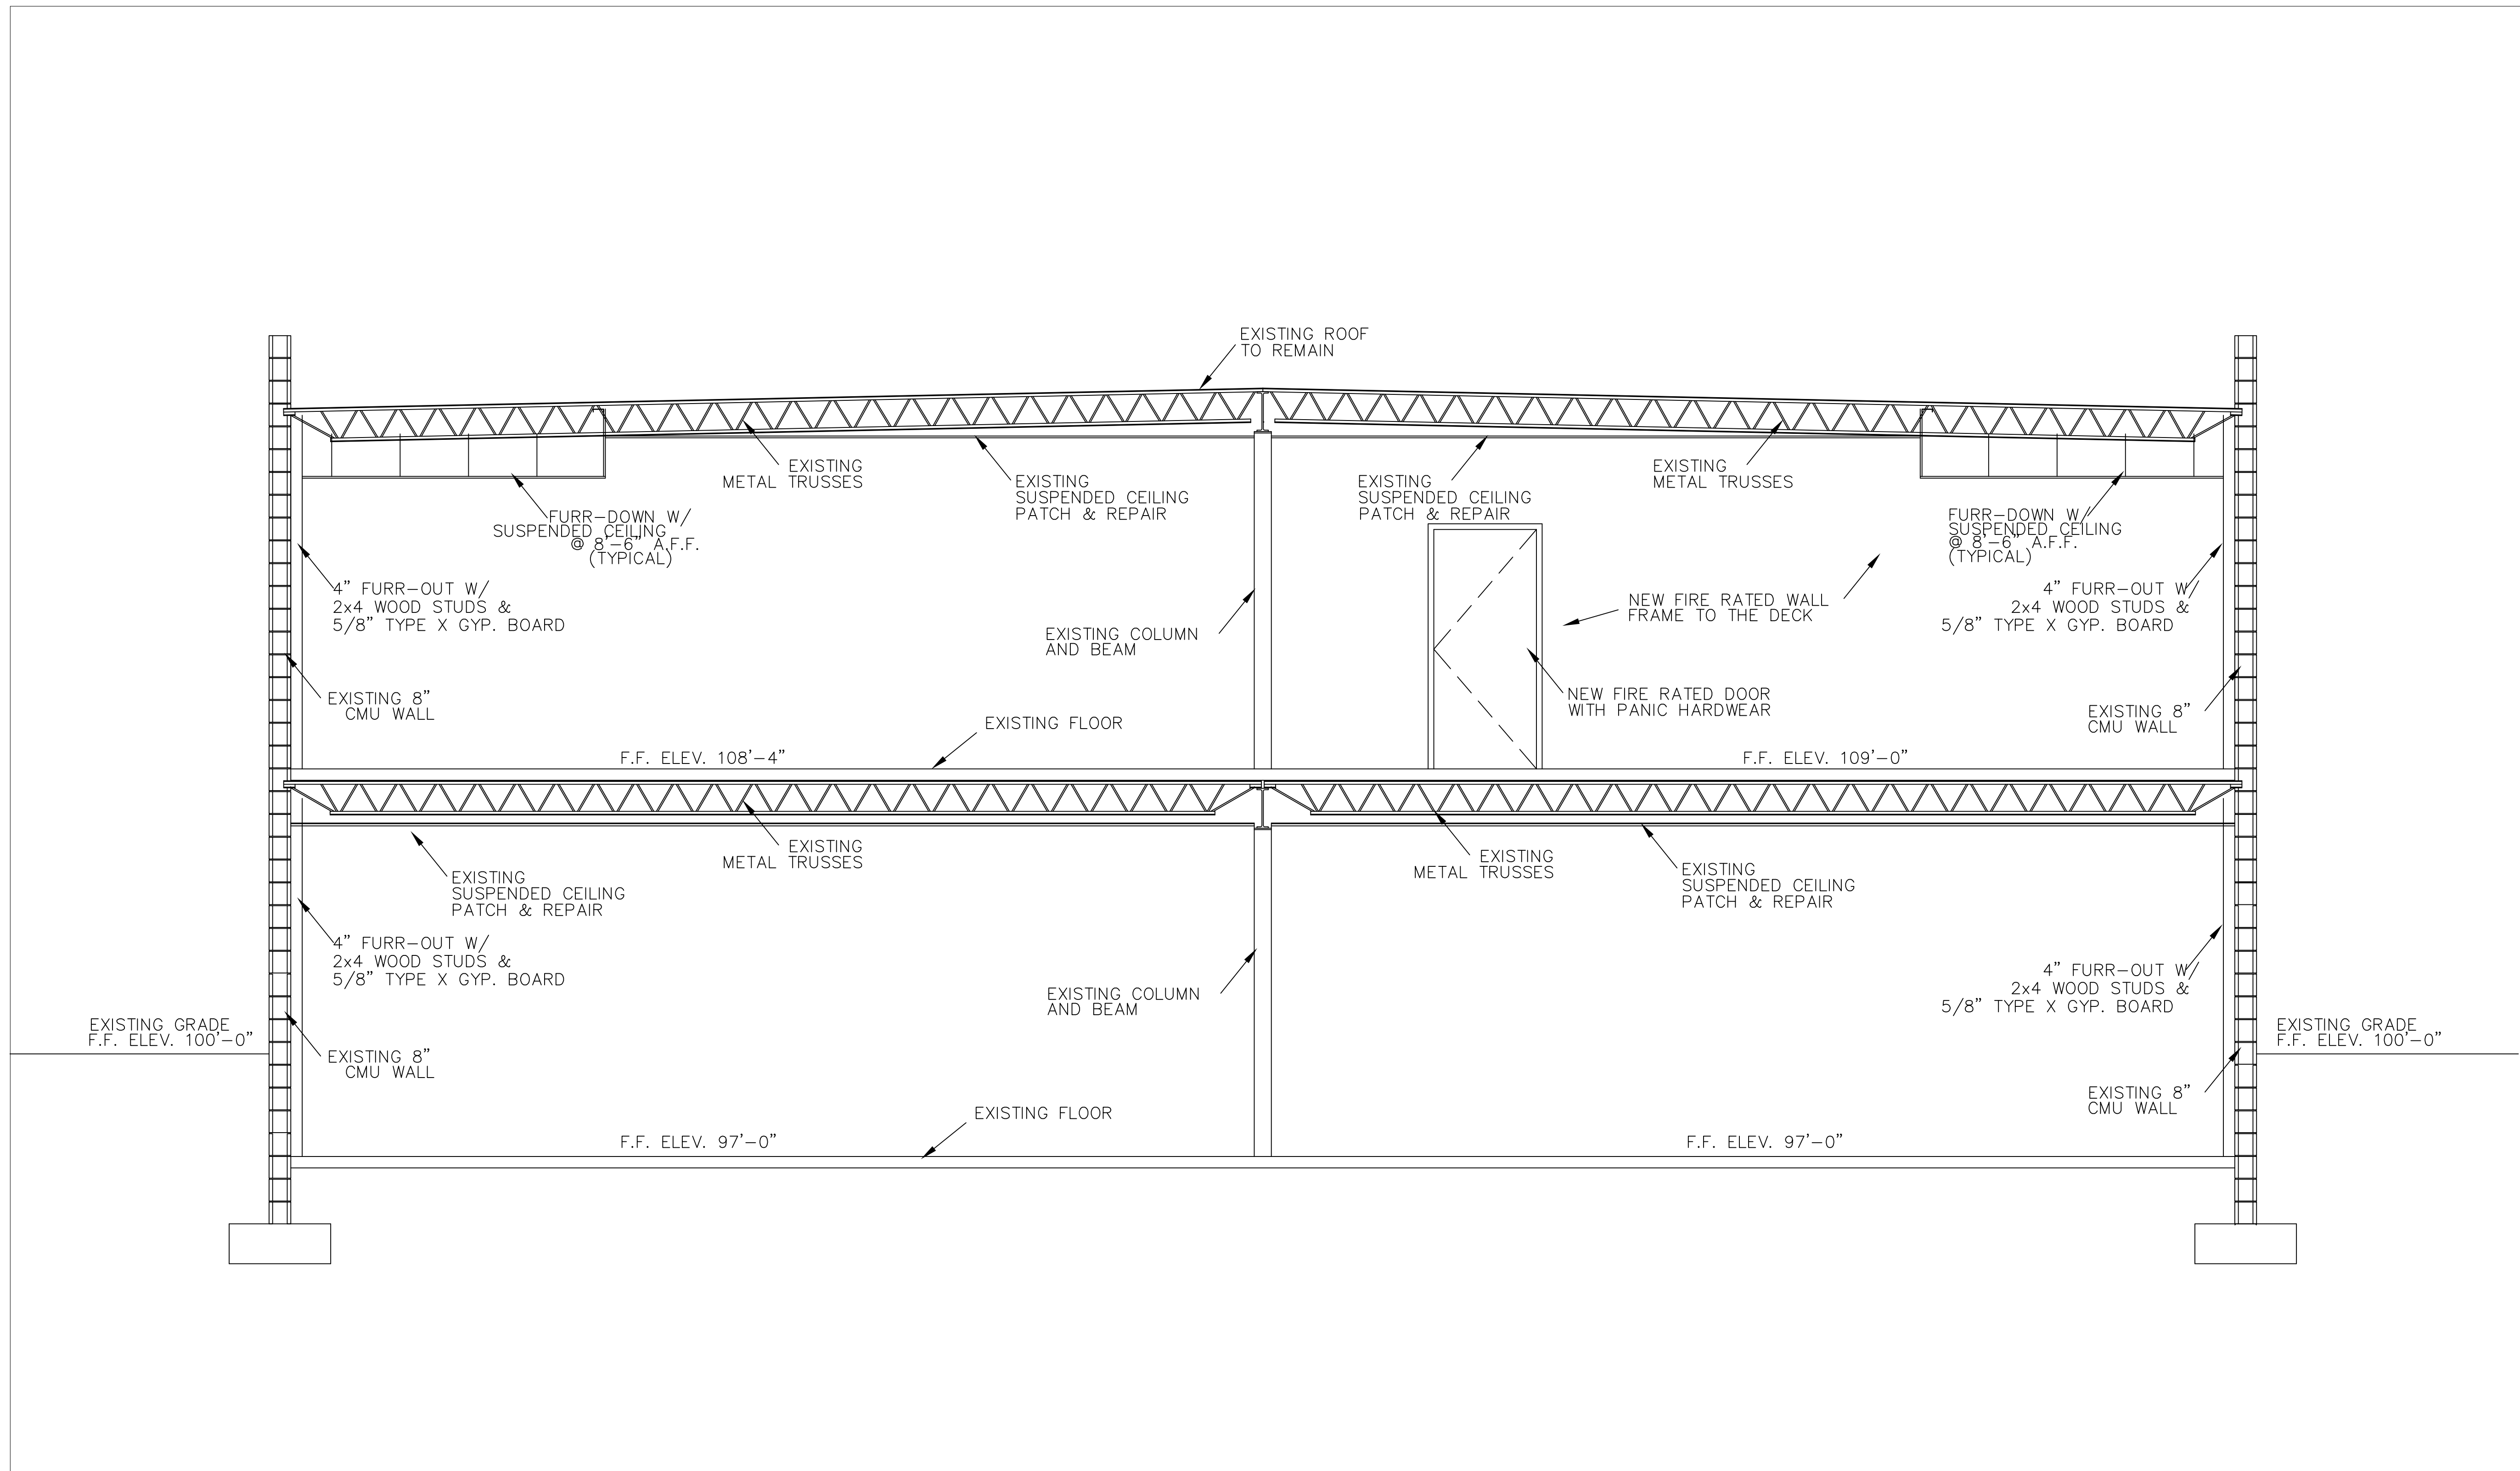

BUILDING CROSS SECTION

SCALE: 3/16" = 1'-0"



STEVE NEWBY ARCHITECTS

extraordinary service
201 North Church Street
Las Cruces, NM 88005

Ph (575) 649-0742
email snwby@zianet.com

ROSEN BUILDING
MAIN & ORGAN AVENUE
LAS CRUCES, NEW MEXICO

PROJECT NUMBER:	292-01
DATE:	10-04-2019
ISSUE:	#1
REVISION:	DATE1
	DATE2
	DATE3
DRAWN BY:	SNN
CHECKED BY:	SNN
FILENAME:	FLOOR_PLAN_1

A-103