


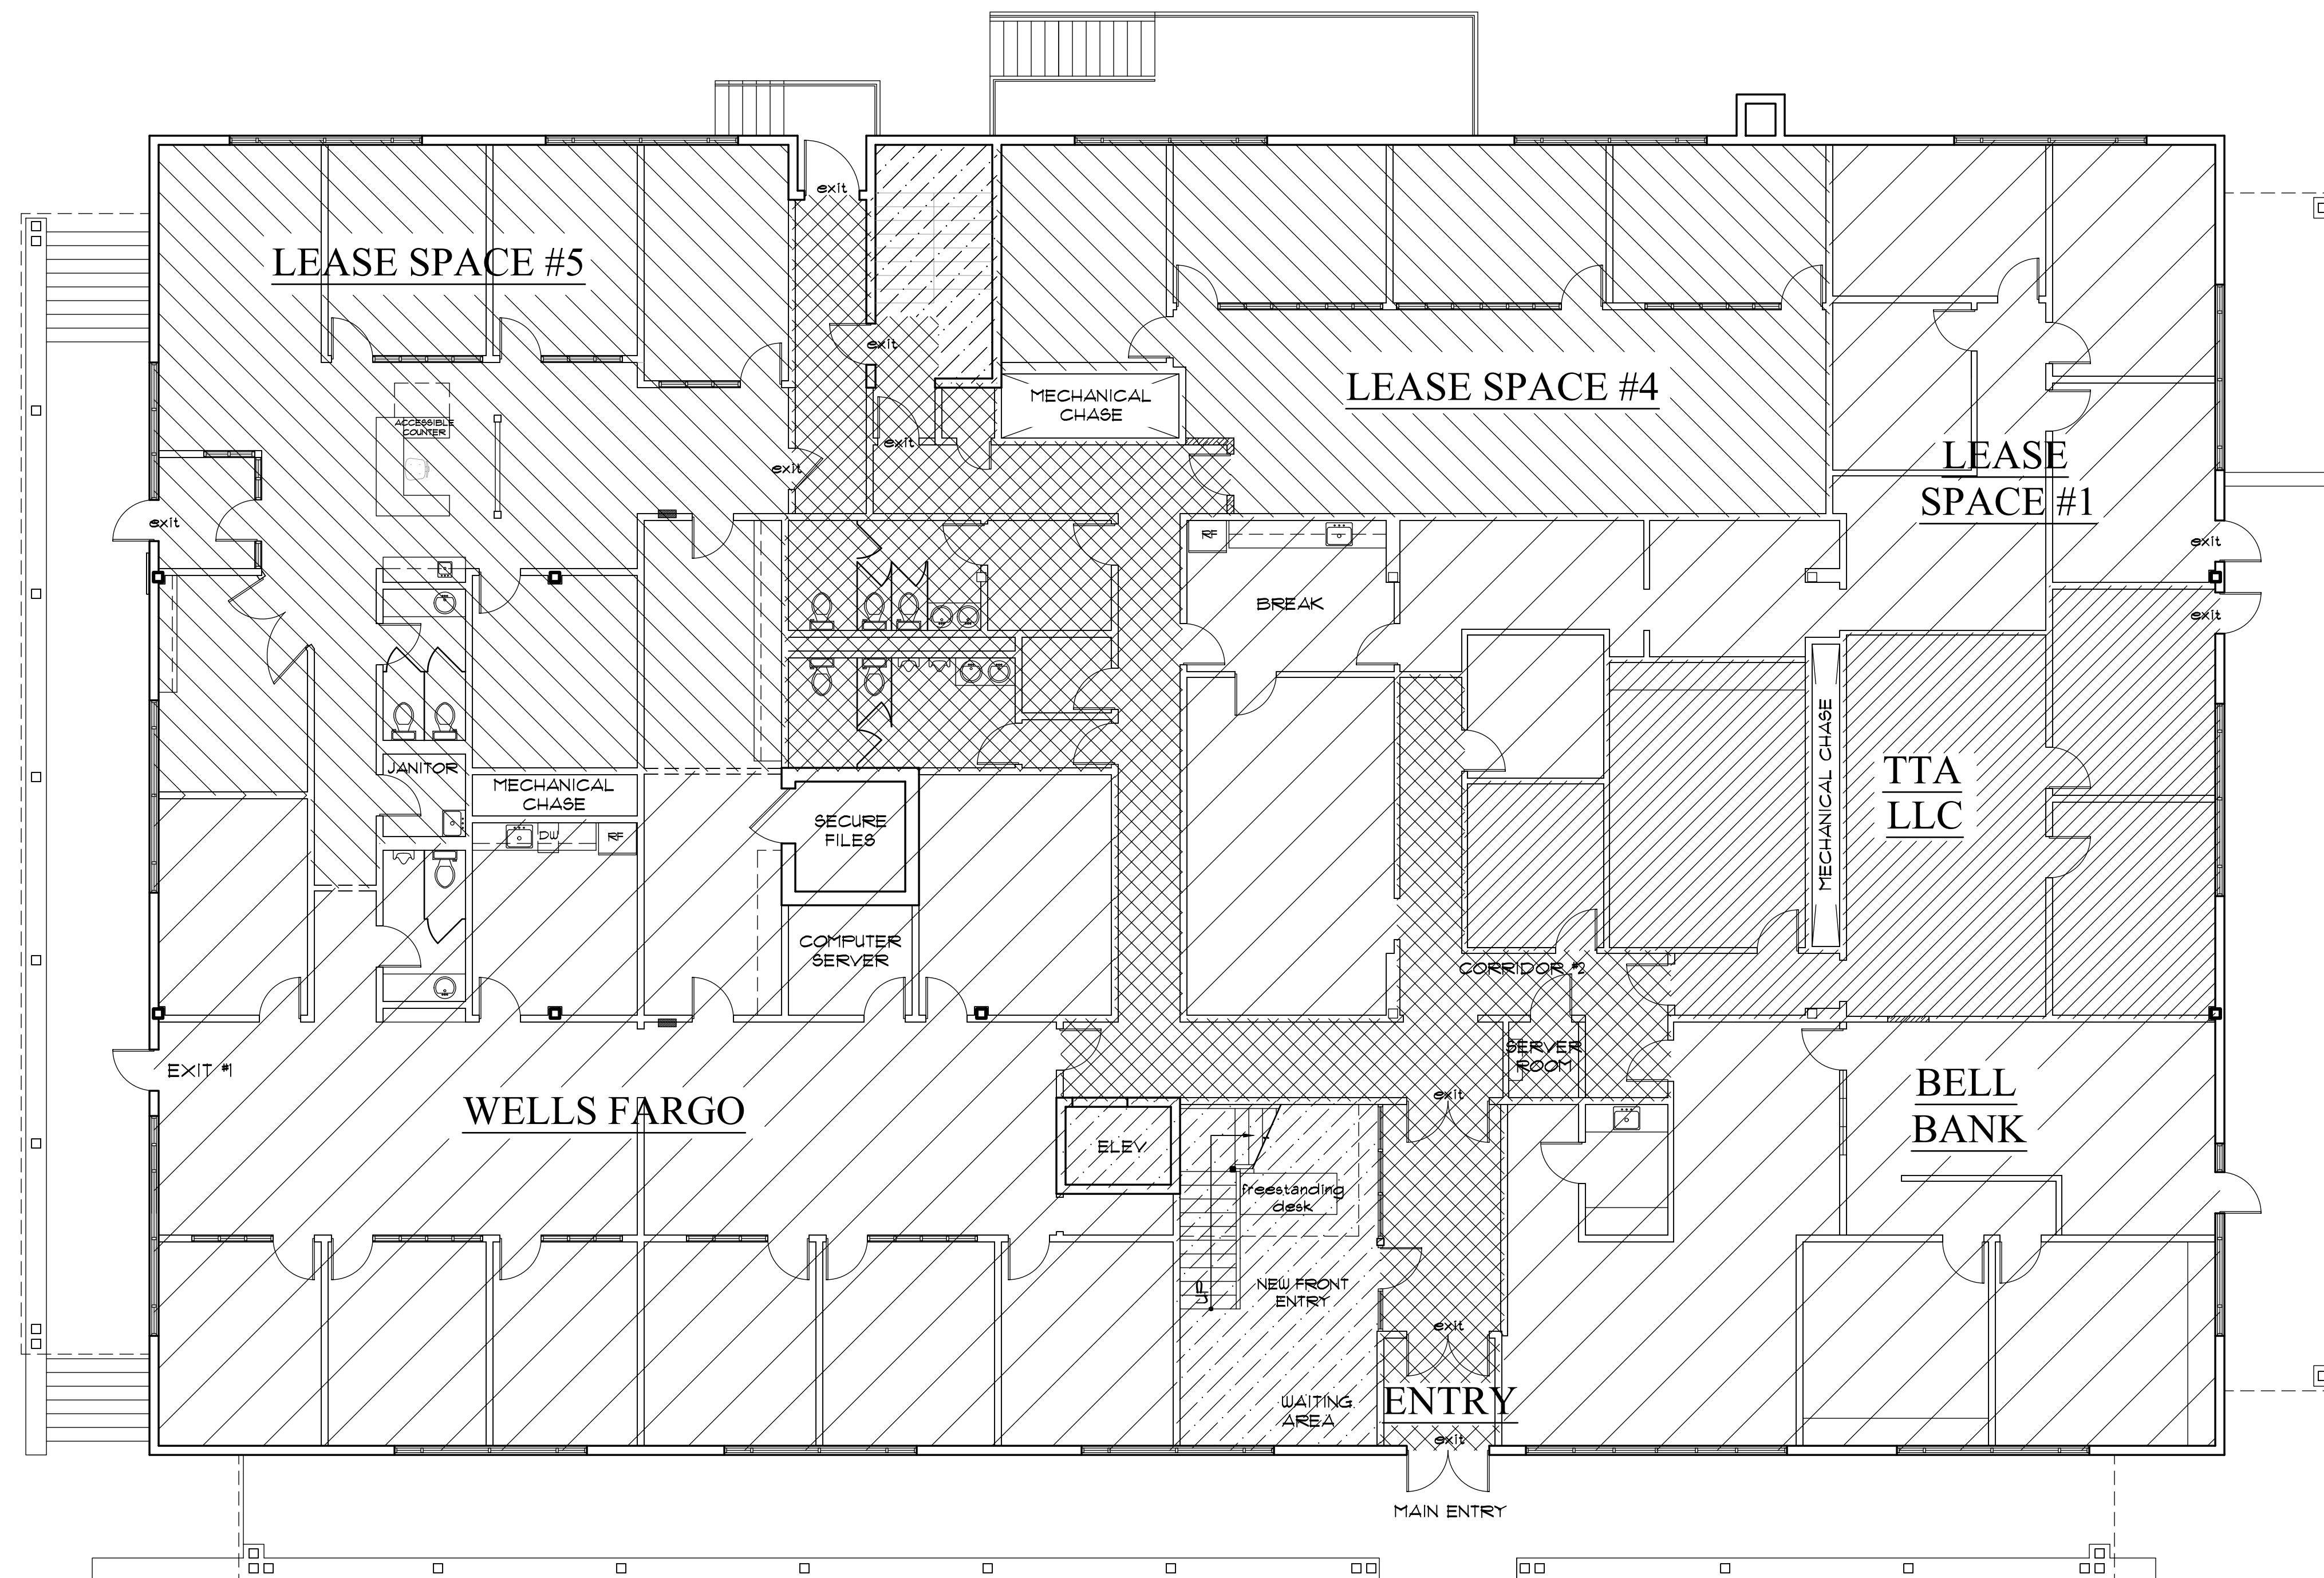

1ST FLOOR

FIRST FLOOR PLAN

SCALE: 1/8"=1'-0"

WELLS FARGO WEALTH MANAGEMENT - NEW	3,331 SQ. FT.
FUTURE LEASE SPACE #1	1,958 SQ. FT.
TTA, LLC	1,308 SQ. FT.
BELL BANK	1,554 SQ. FT.
FUTURE LEASE SPACE #4	1,487 SQ. FT.
FUTURE LEASE SPACE #5	2,202 SQ. FT.
COMMON AREA (CIRCULATION & BATHROOMS & ELECTRICAL ROOM)	1,653 SQ. FT.
M4A 1ST FLOOR	562 SQ. FT.
2ND FLOOR	
MONTGOMERY AND ANDREWS	14,071 SQ. FT.

ARCHITECTURAL
ALLIANCE
INC
208 DELGADO STREET SUITE D
SANTA FE NEW MEXICO 87501
Telephone 505-988-5269
FAX 505-986-1270
E-MAIL: archalliance@msn.com

NO.	REVISION/SUBMISSIONS	DATE

STAMP

PROJECT TITLE

OVERALL LEASE SPACE PLAN

Paseo de Peralta
Santa Fe
New Mexico

PROJECT NO. 13-00

CHECKED BY	DL	DATE	05/13/24
------------	----	------	----------

DRAWN BY	DL/LZ	DATE	05/13/24
----------	-------	------	----------

SHEET TITLE

1ST LEVEL FLOOR PLAN

SHEET NO.

A-1