


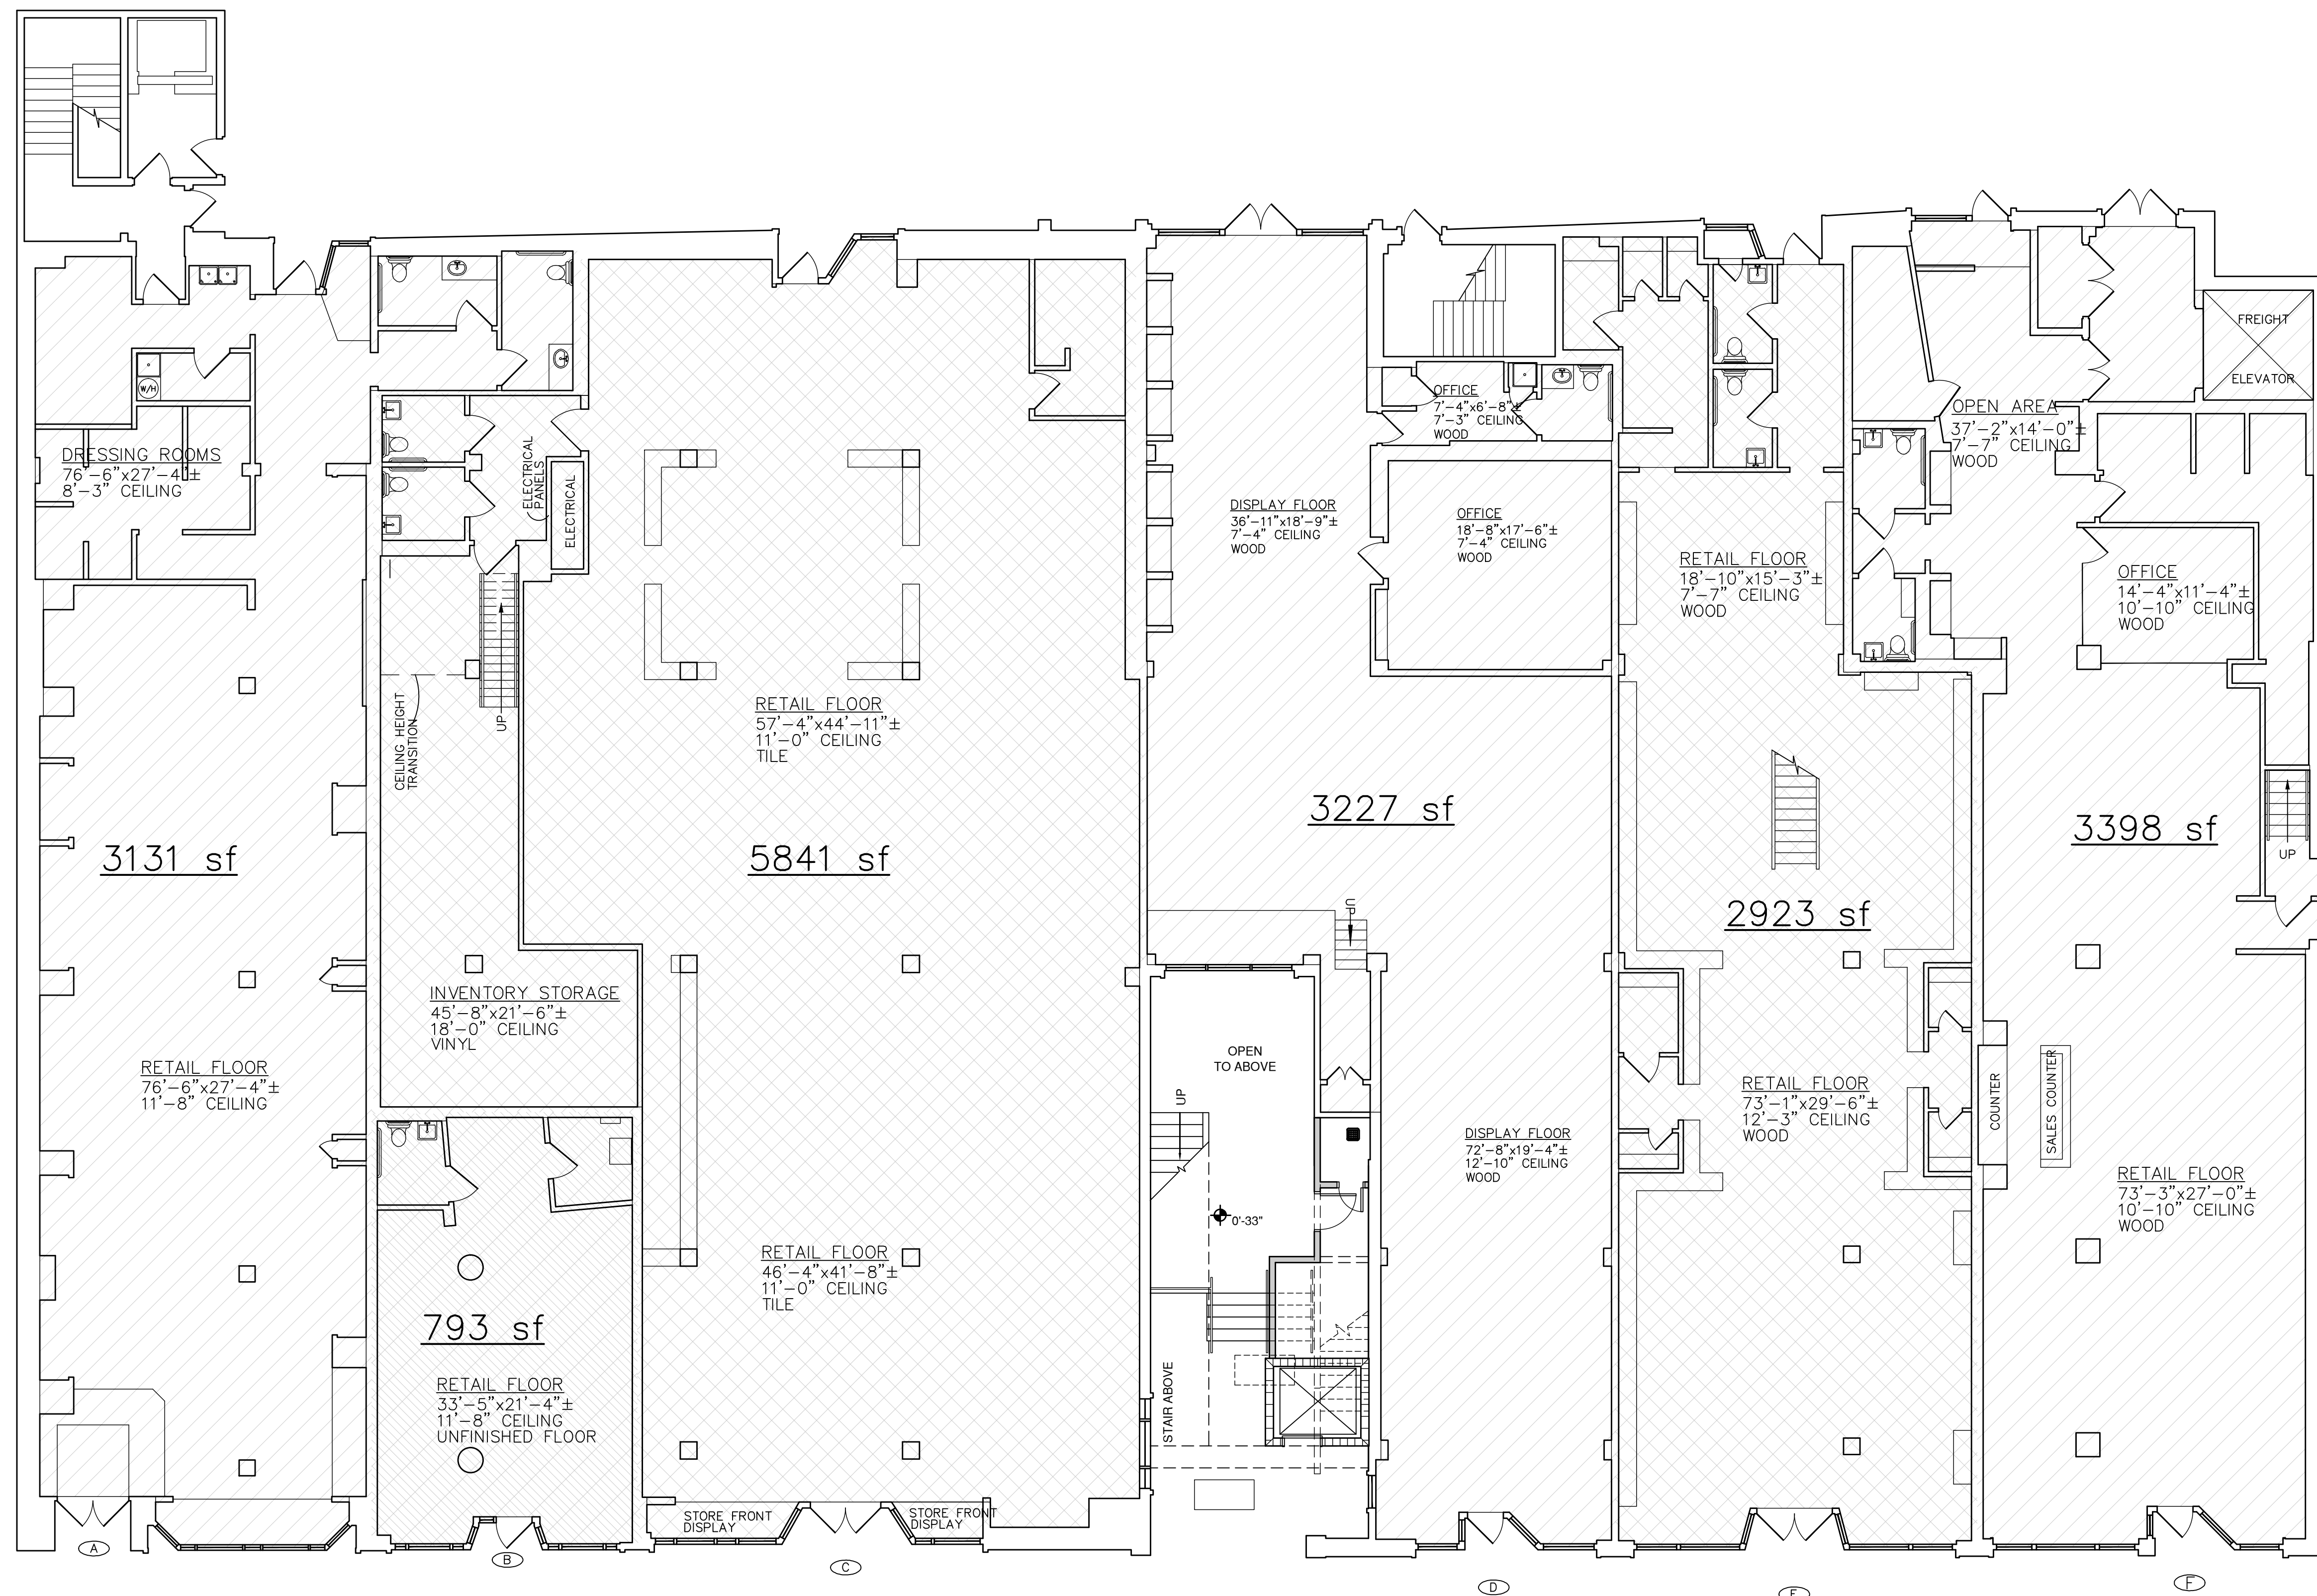

A1 LEVEL 1 FLOOR PLAN
SCALE: 1/8" = 1'-0"

