
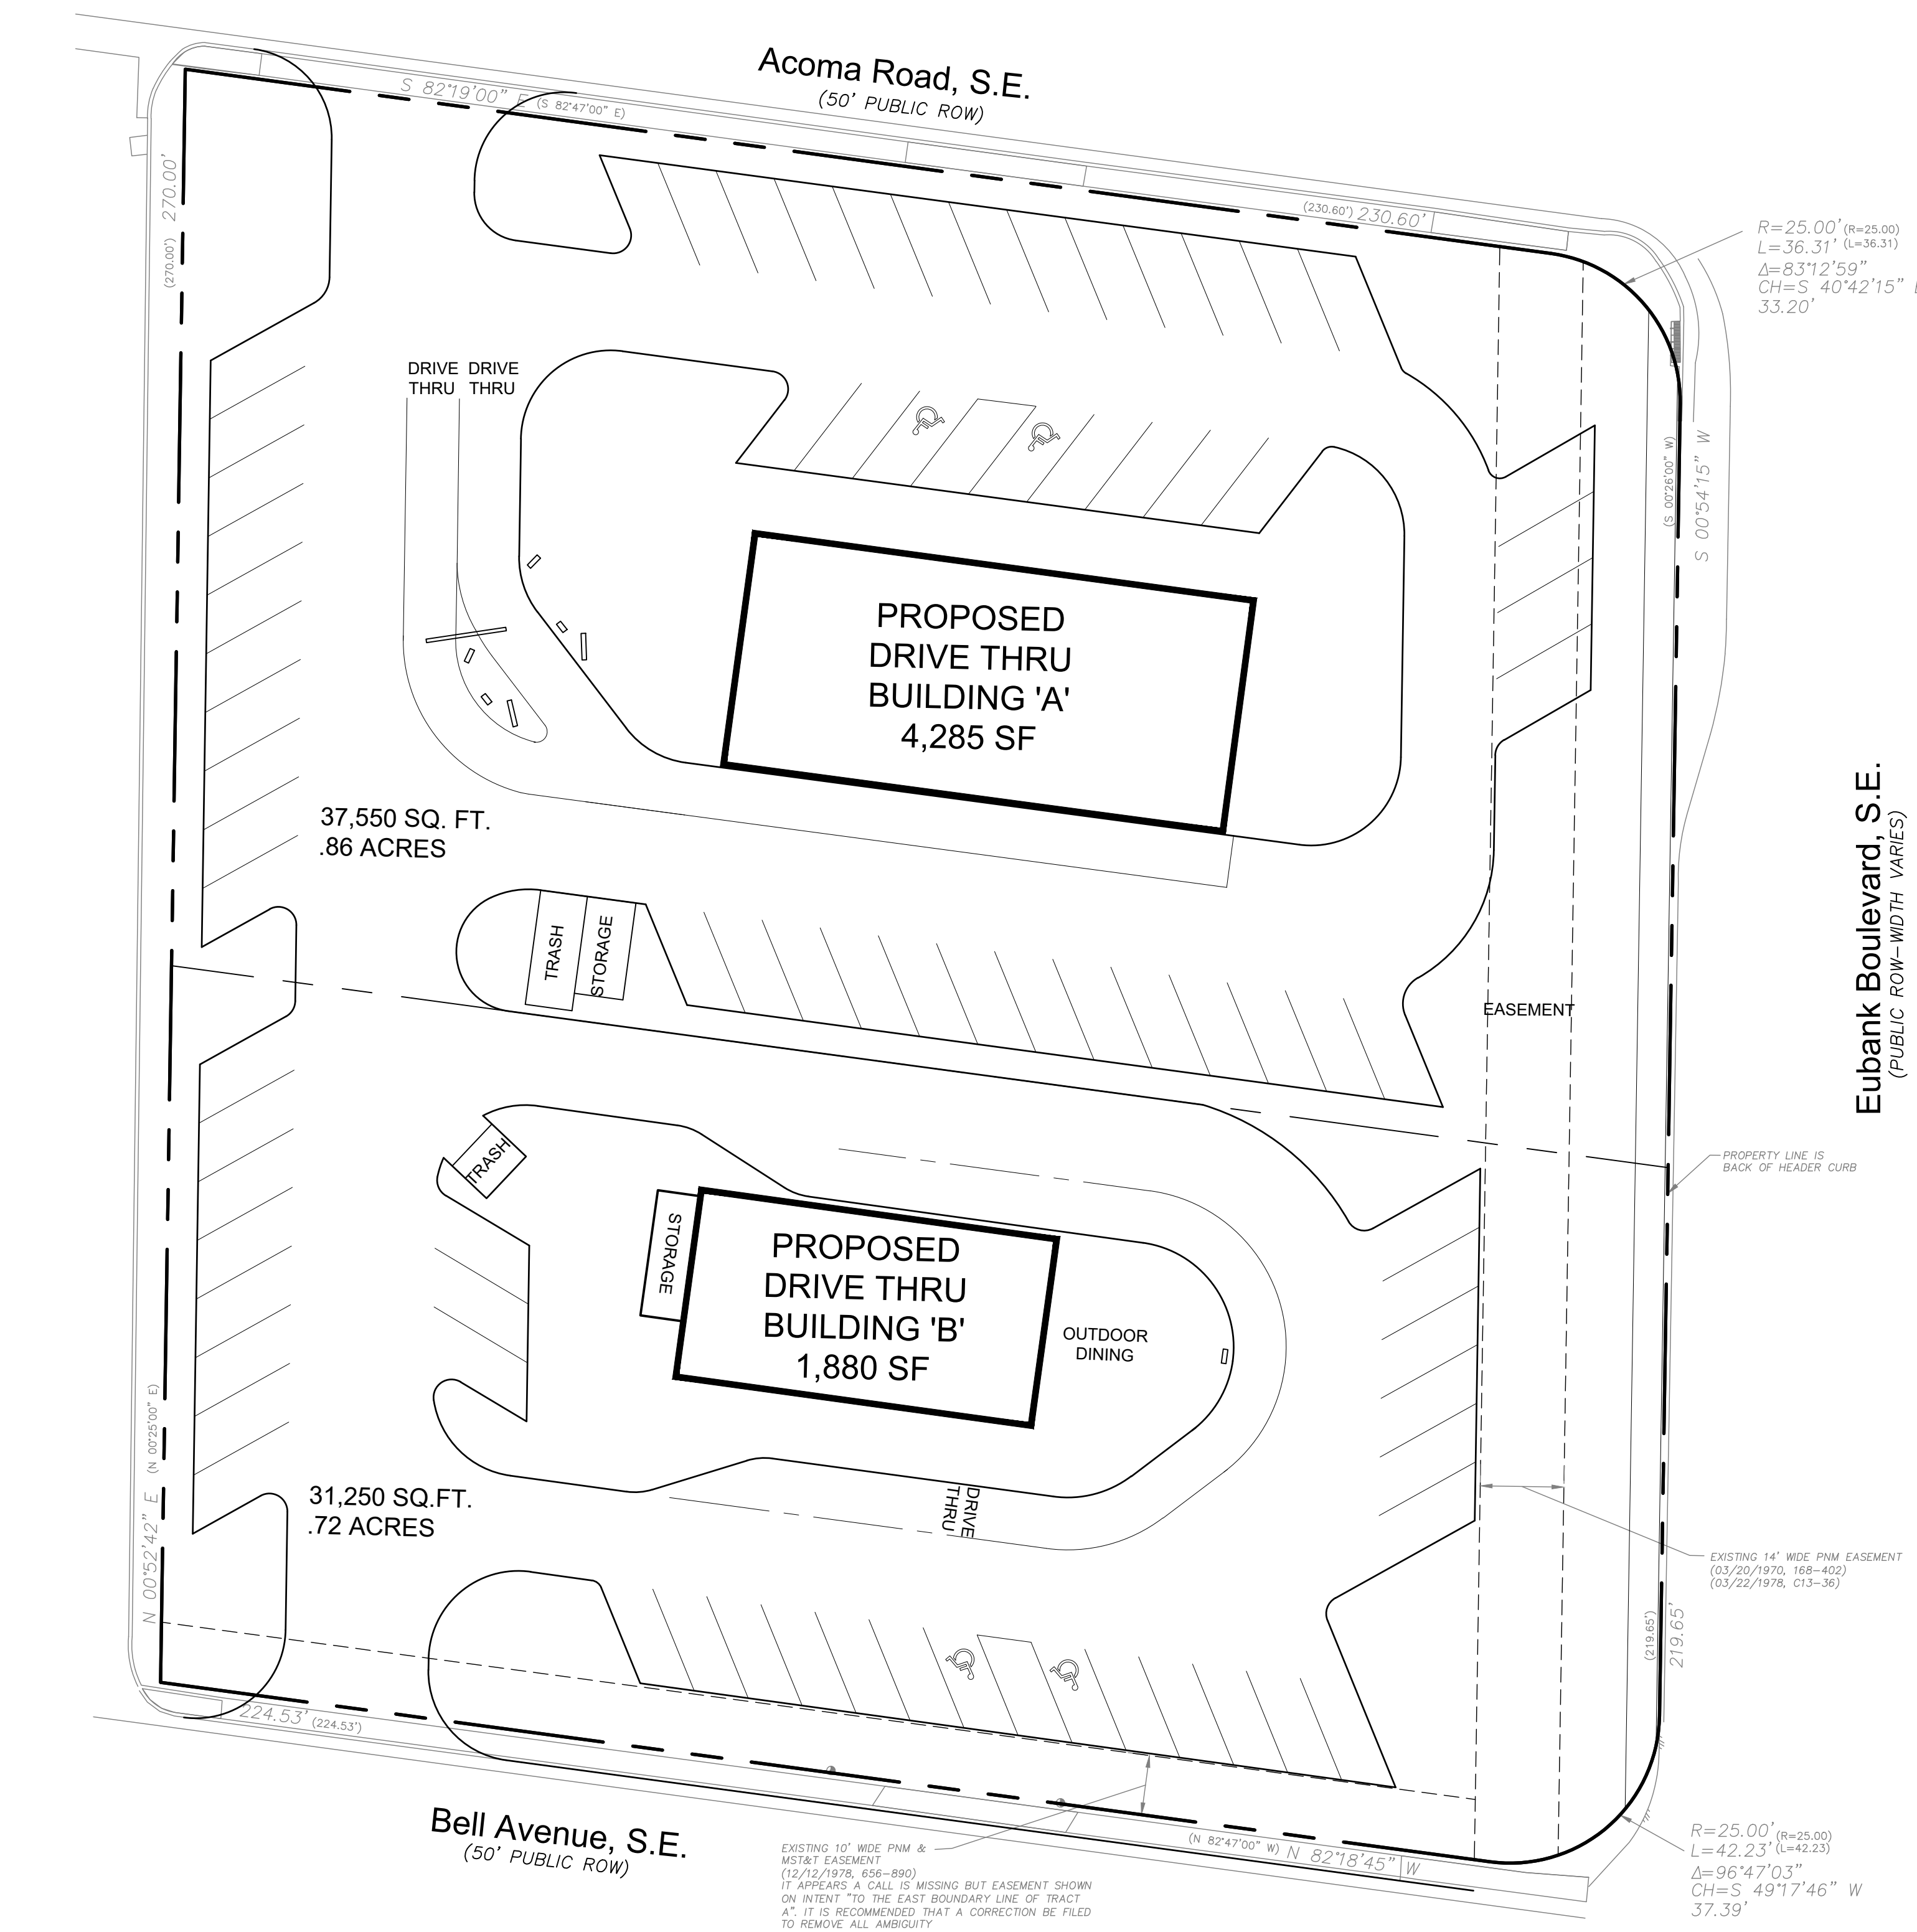


 

A1

SITE PLAN

$$1'' = 20'-0''$$


PARKING DATA <u>DRIVE THRU BUILDING 'A':</u> REQUIRED: 5.6 spaces/1,000 GSF = 24 spaces PROVIDED: 48 spaces <u>DRIVE THRU BUILDING 'B':</u> REQUIRED: 5.6 spaces / 1,000 GSF = 11 spaces PROVIDED: 30 spaces
--

**DEKKER
PERICH
SABATINI**


**Architecture
in Progress**

SEAL

PROJECT

CONCEPTUAL SITE PLAN
301 EUBANK
ALBUQUEQUE, NM

REVISIONS

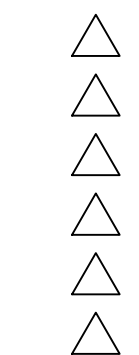

DRAWN BY

REVIEWED BY

DATE 05/03/2024

PROJECT NO.

DRAWING NAME

CONCEPTUAL SITE
PLAN

SHEET NO. _____

SHEET NO.

AS101