



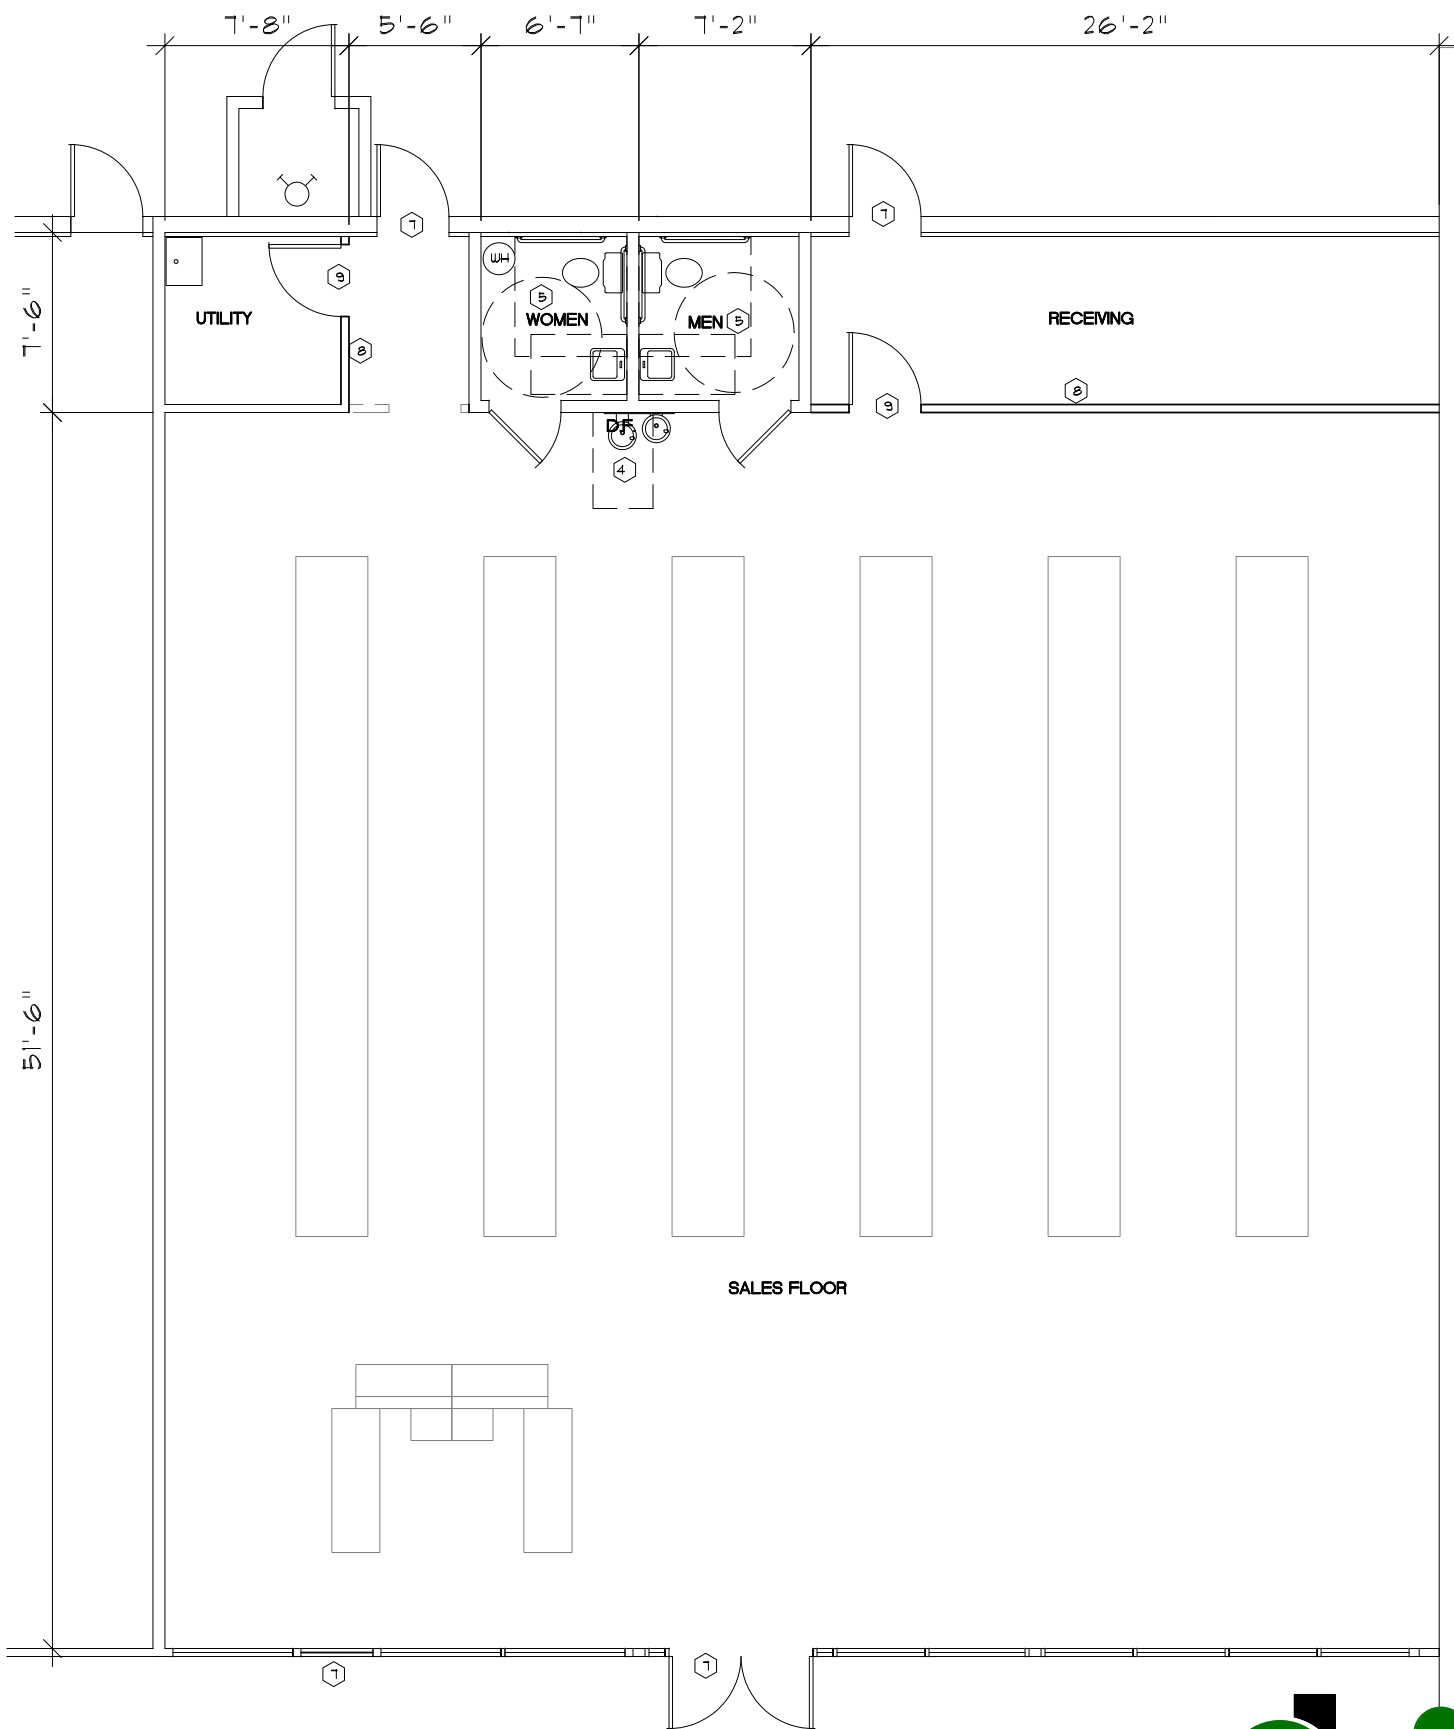

FLOOR PLAN

SCALE: 1/8" = 1'-0"

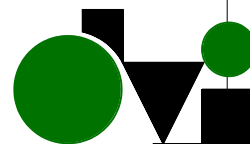

architecture | planning
 2480 roadrunner parkway
 las cruces, nm 88011
 505.525.0241
 fax 505.525.9405
 email dvi@zianet.com
 SHABANG
 4/25/13