


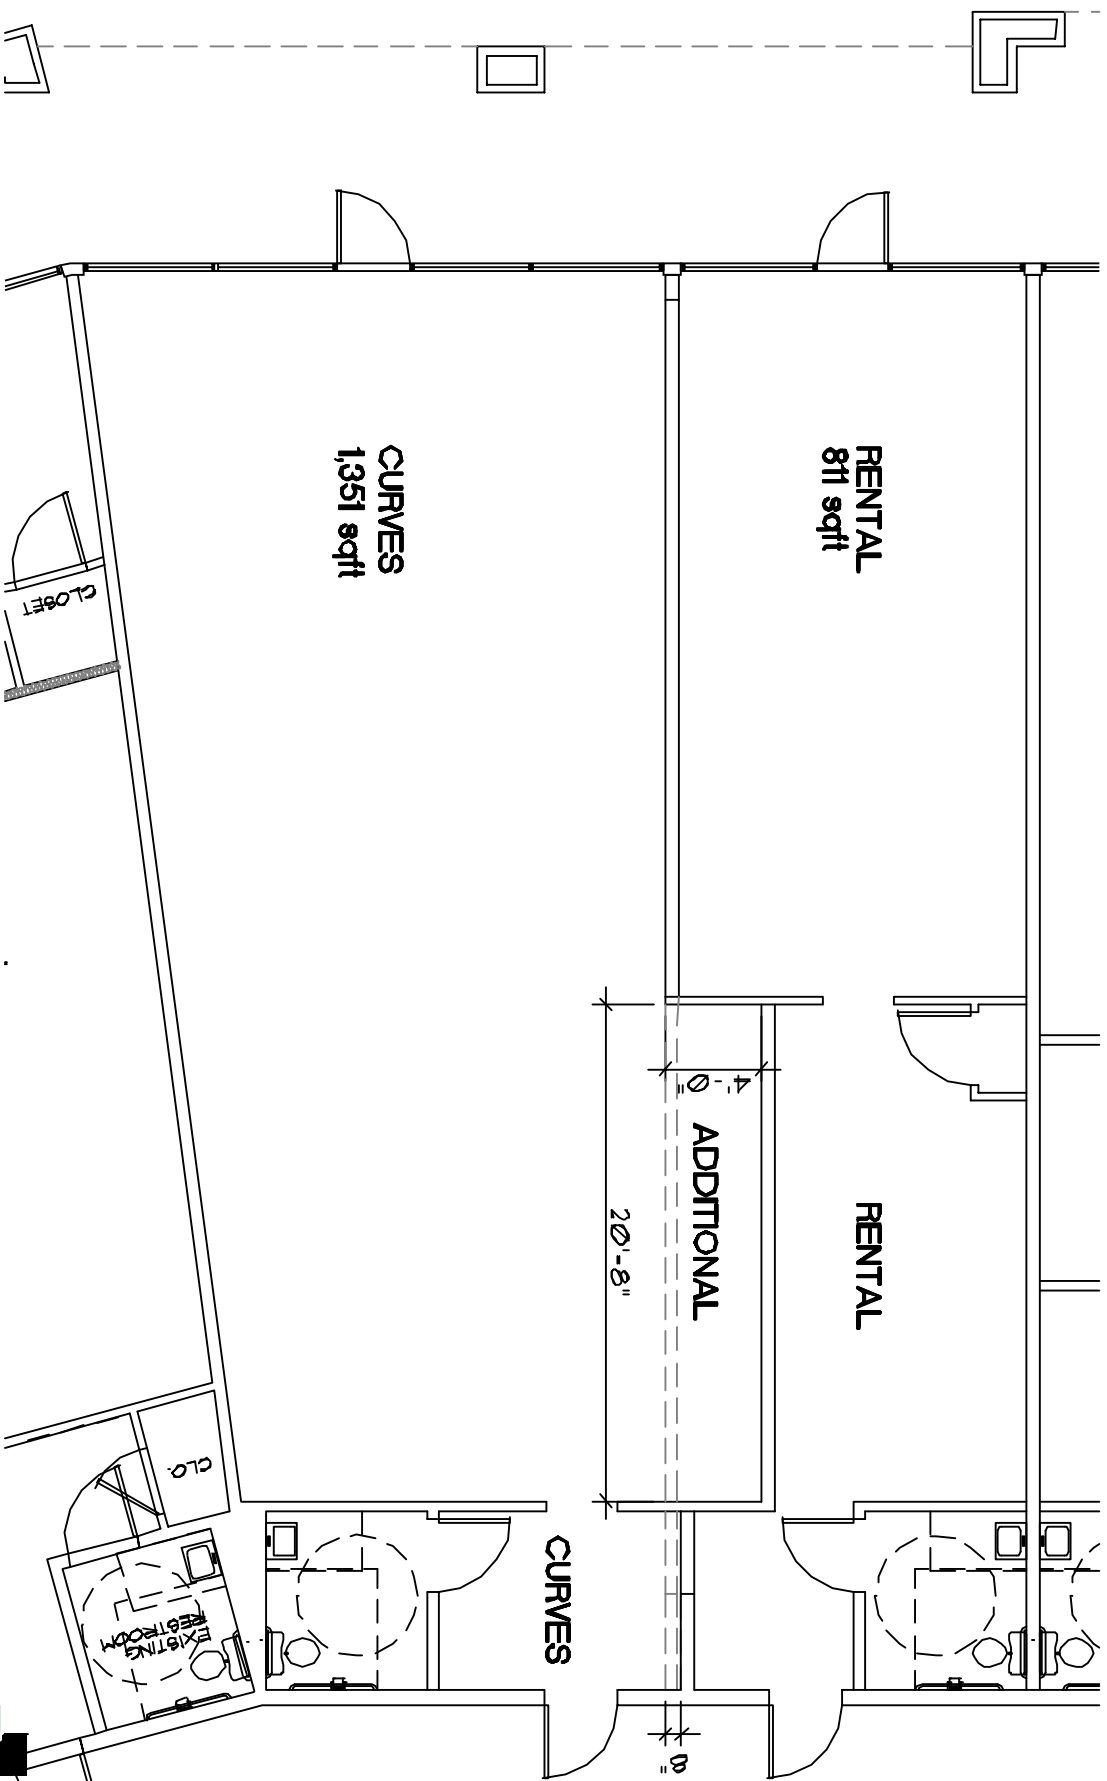

FLOOR PLAN

SCALE: 1/8" = 1'-0"



architecture | planning
2480 roadrunner parkway
las cruces, nm 88011
505.525.0241
fax 505.525.9405
email dvl@zlanet.com
d1211p11
9/17/13