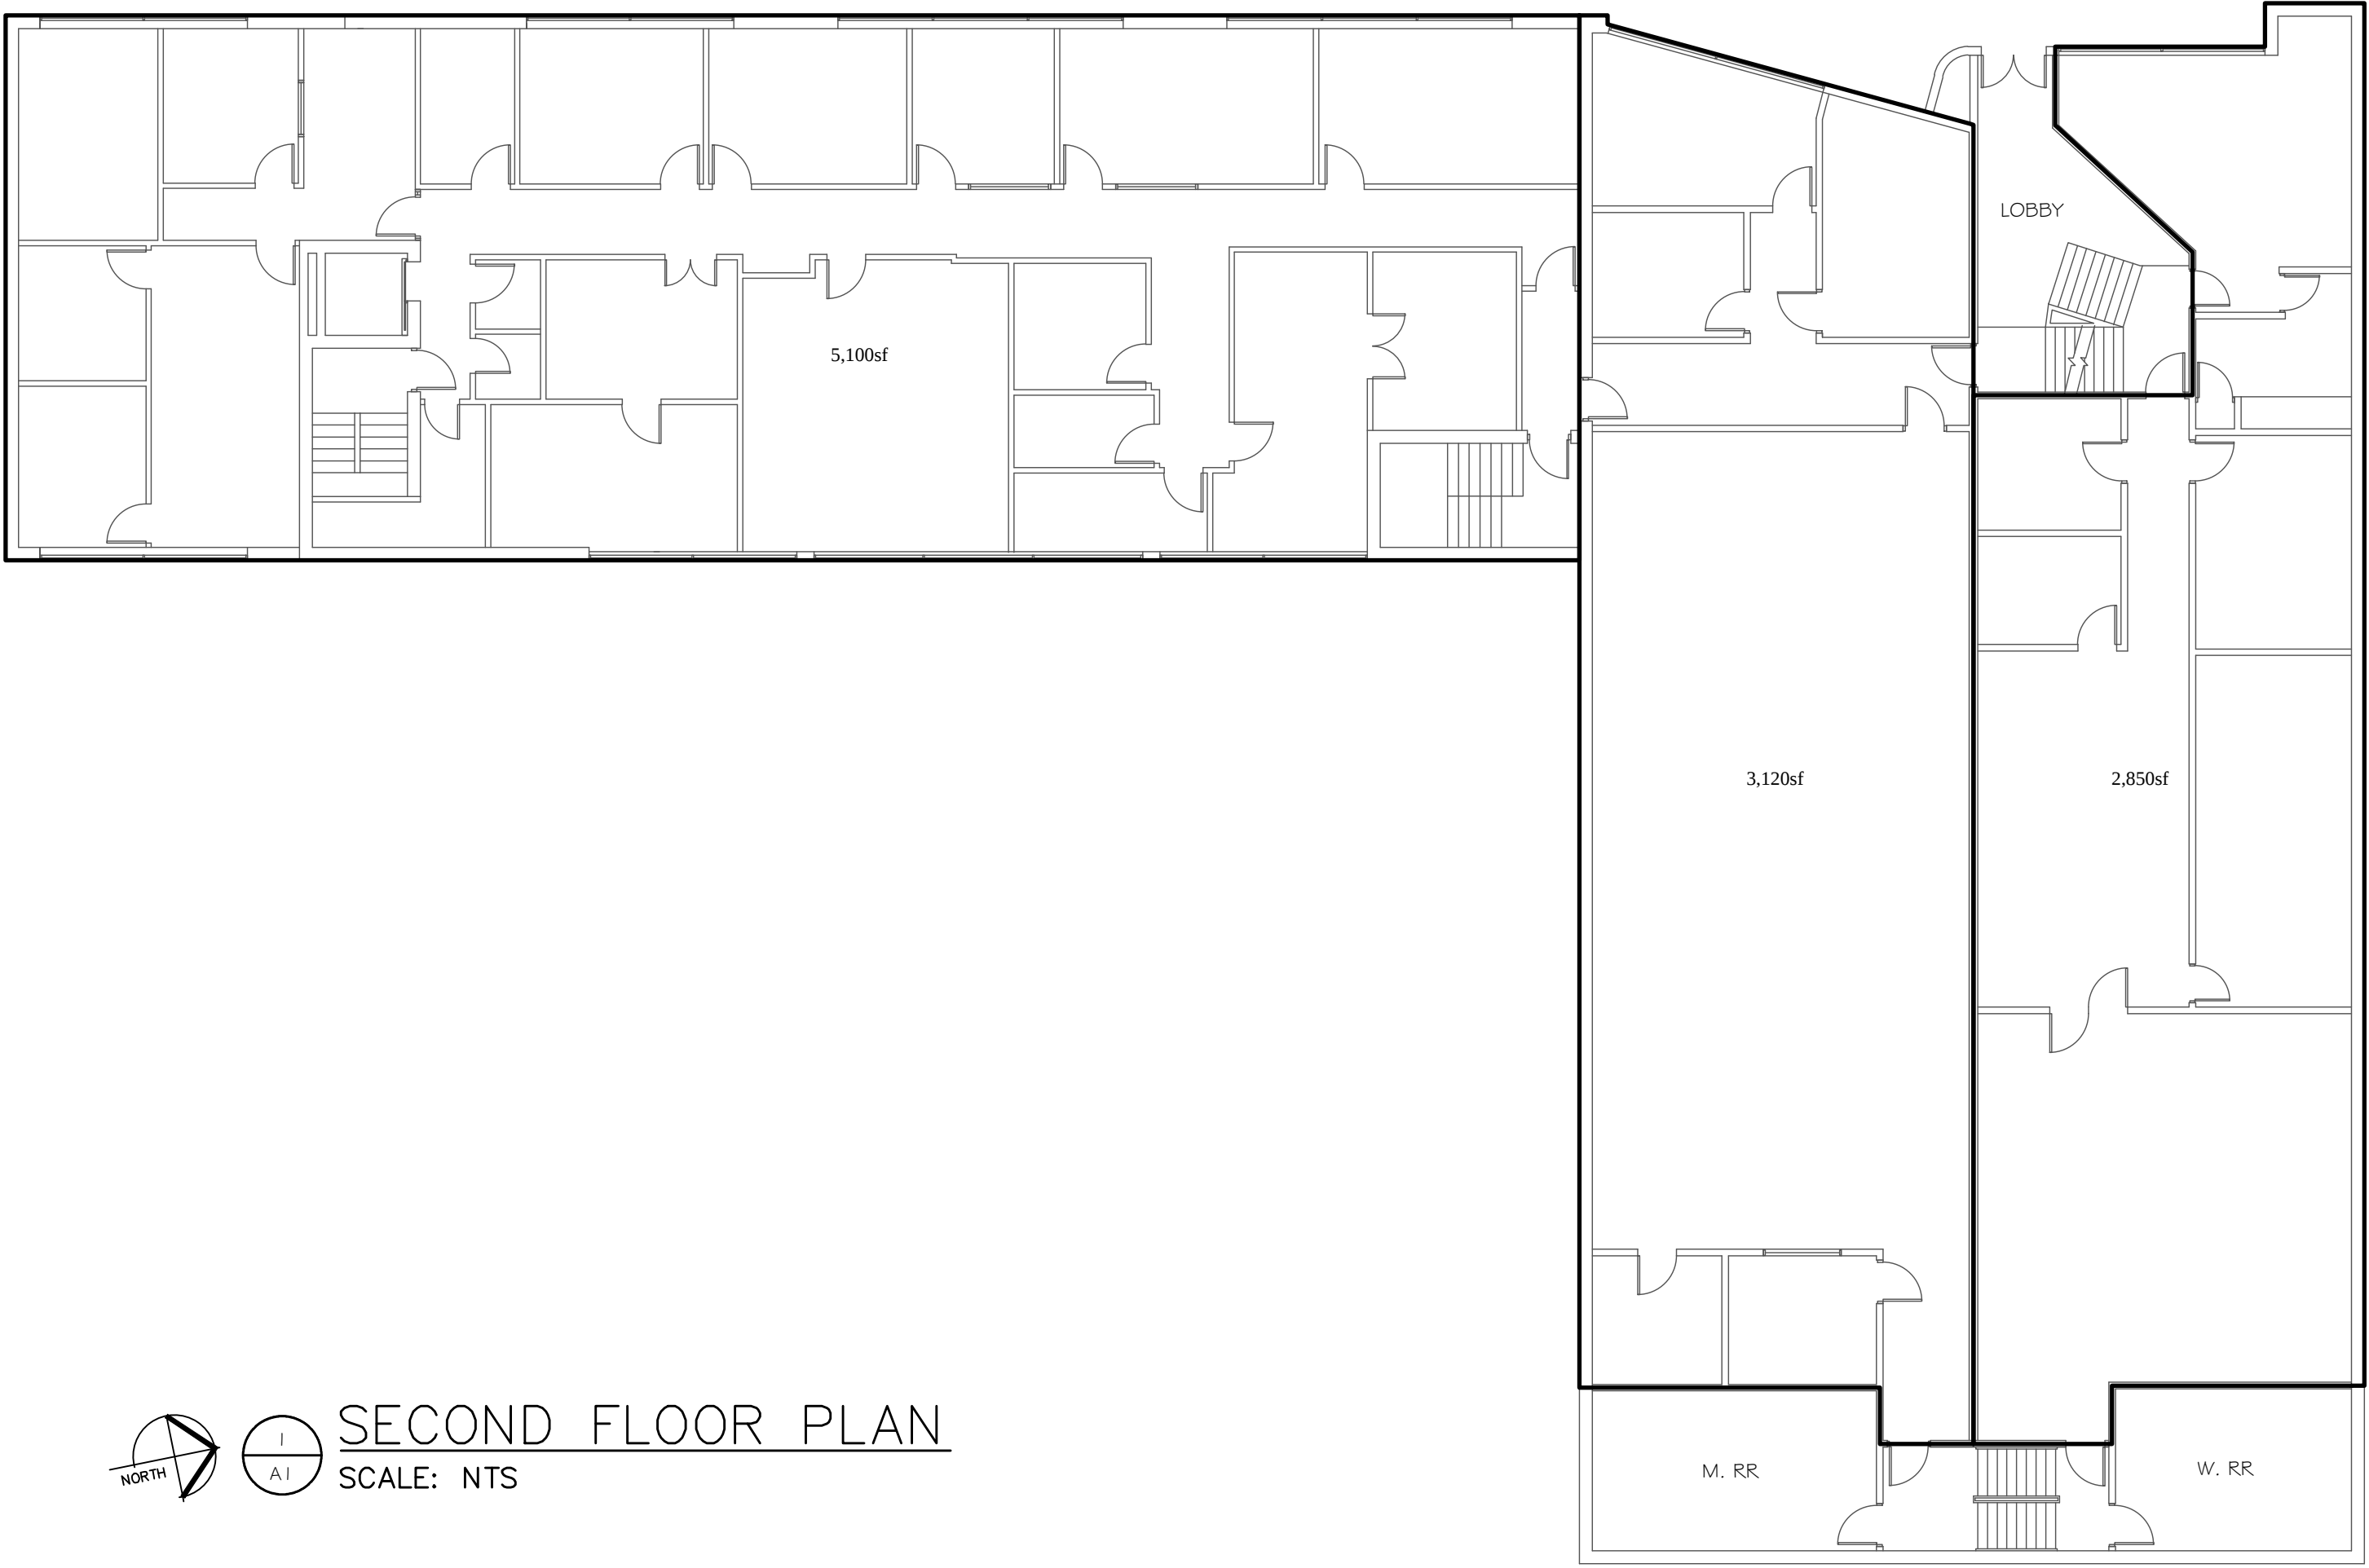


SECOND FLOOR PLAN

SCALE: NTS