



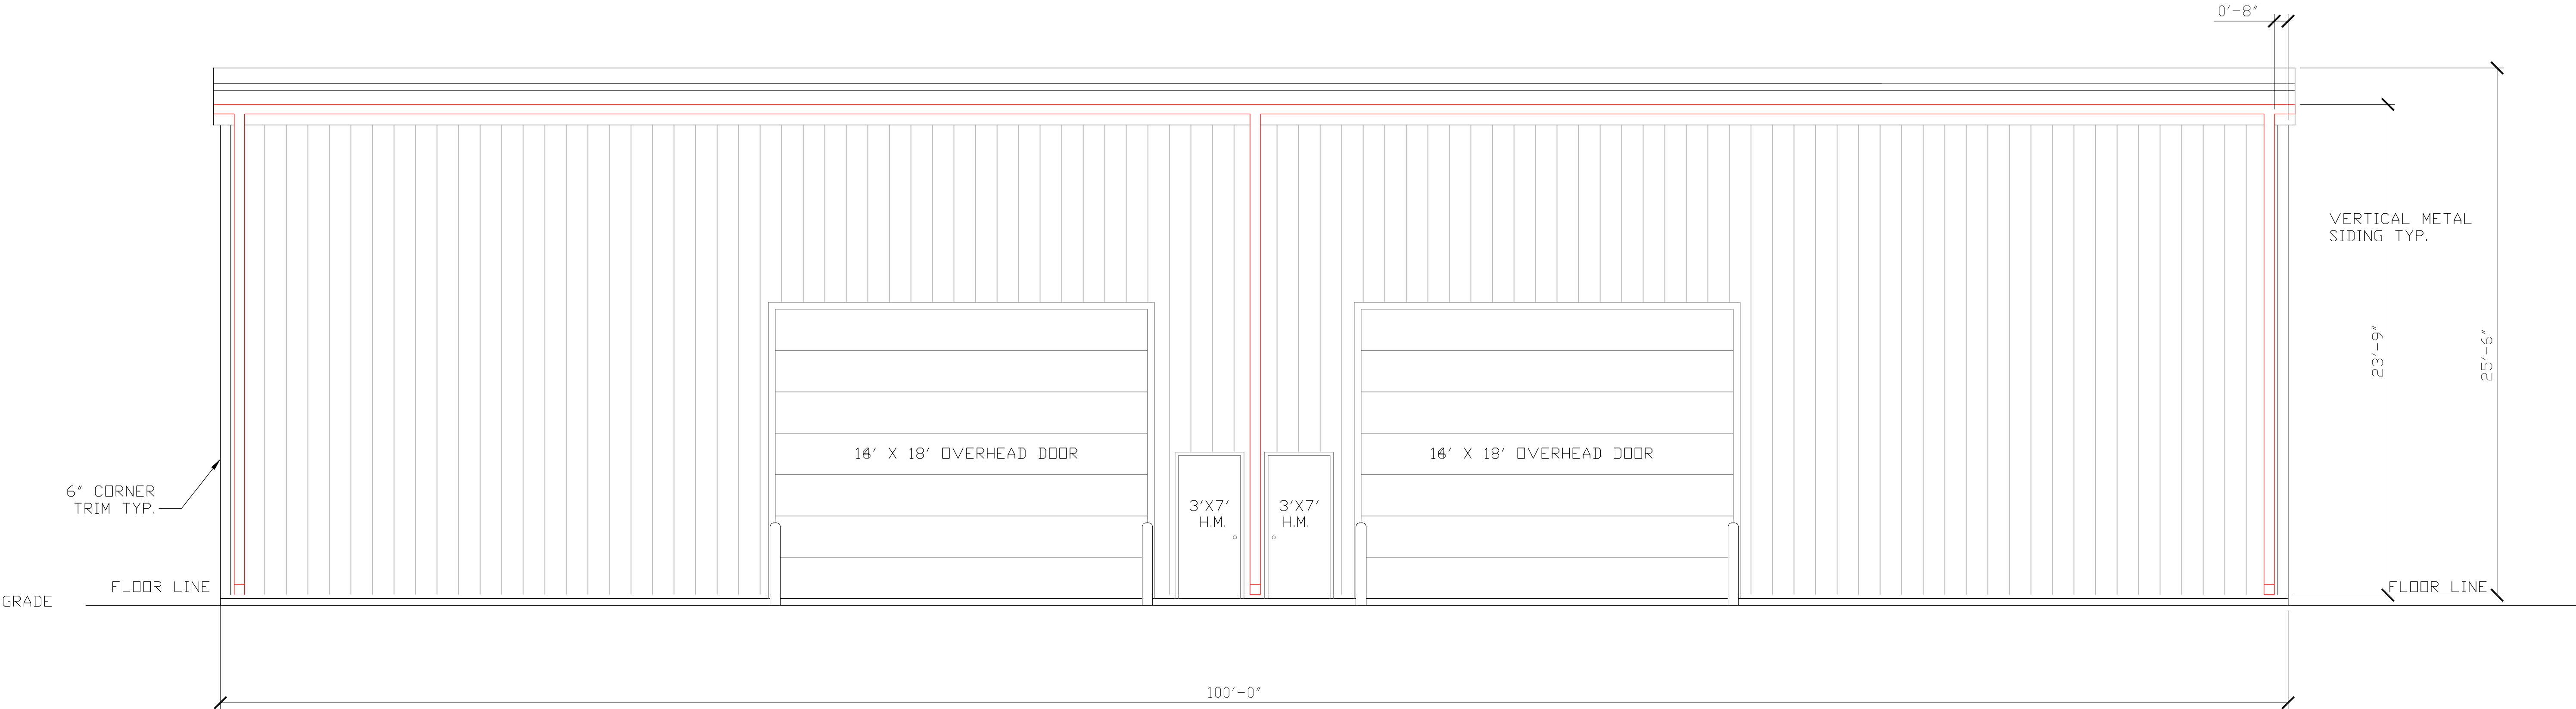

EAST ELEVATION (WEST ELEVATION SIMILAR WITH NO DOORS)

SCALE: 1/4" = 1'-0"

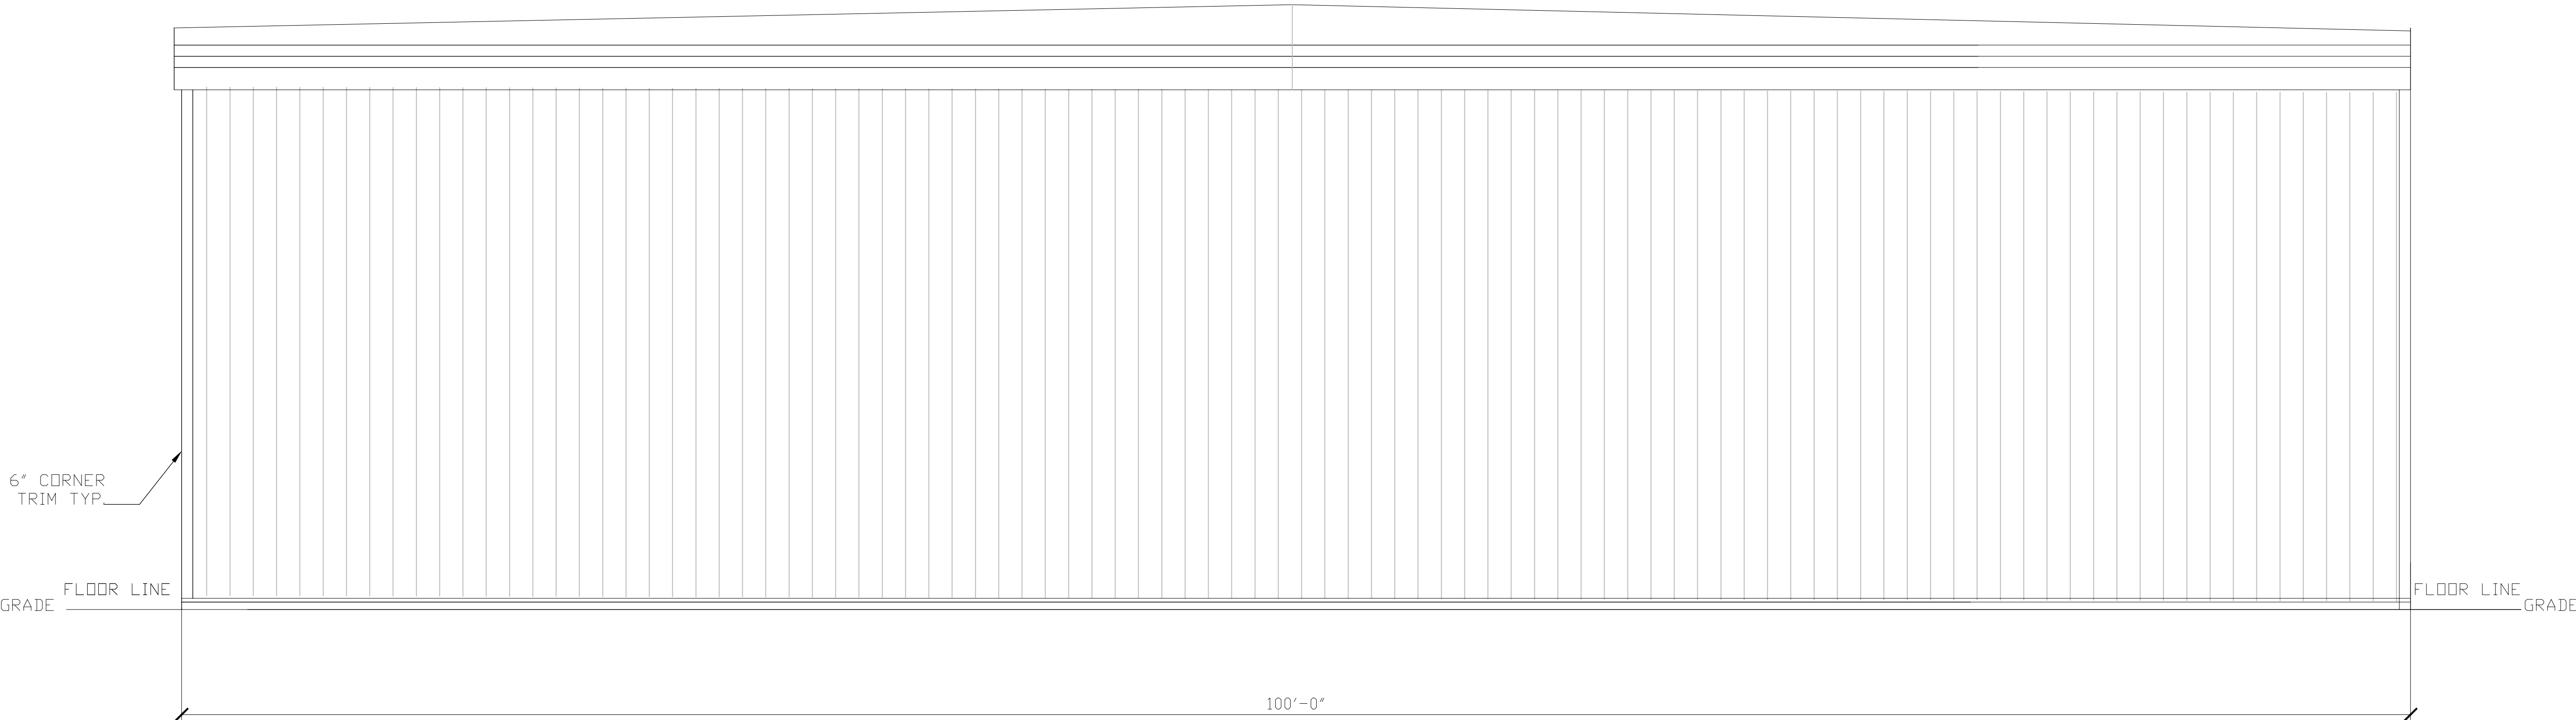

NORTH AND SOUTH ELEVATIONS TYPICAL

SCALE: 1/4" = 1'-0"

PROJECT No. DRAWING No. A1 PROJECT SET		KONWINSKI CONSTRUCTION 1900 GROVER PARKWAY MT. PLEASANT, MICHIGAN 48858 PH. 989 - 773 - 2906		Typical 10,000 SF Spec Building	
		ISSUE DATE		PROJECT No.	
		No.		REVISIONS	