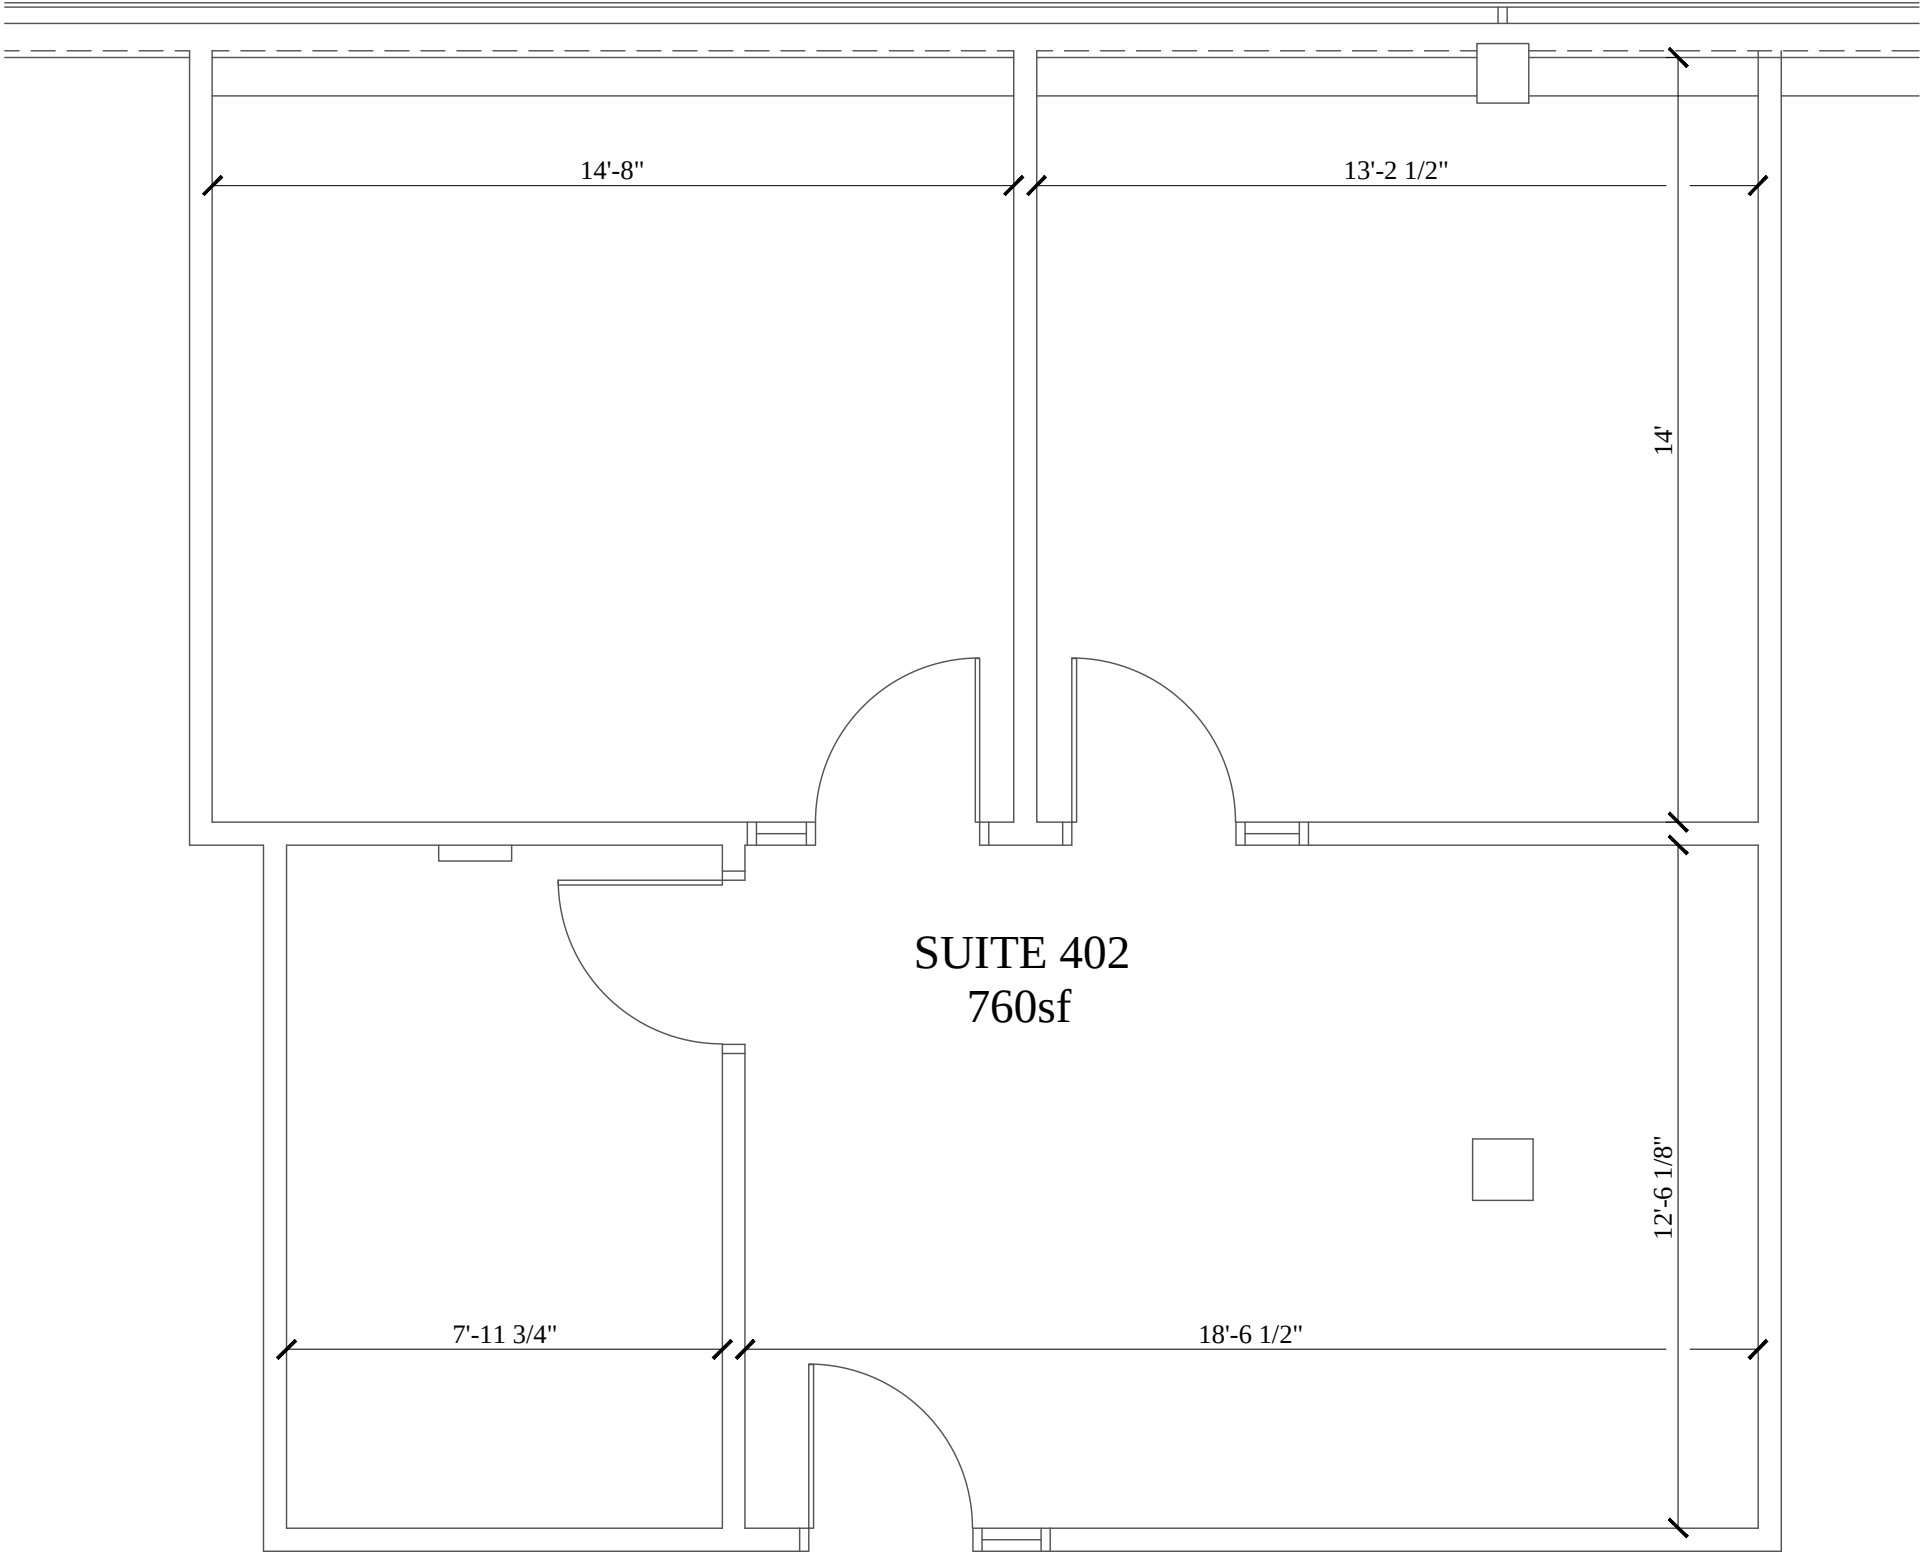


4TH FLOOR PLAN SUITE 402
SCALE: NTS