


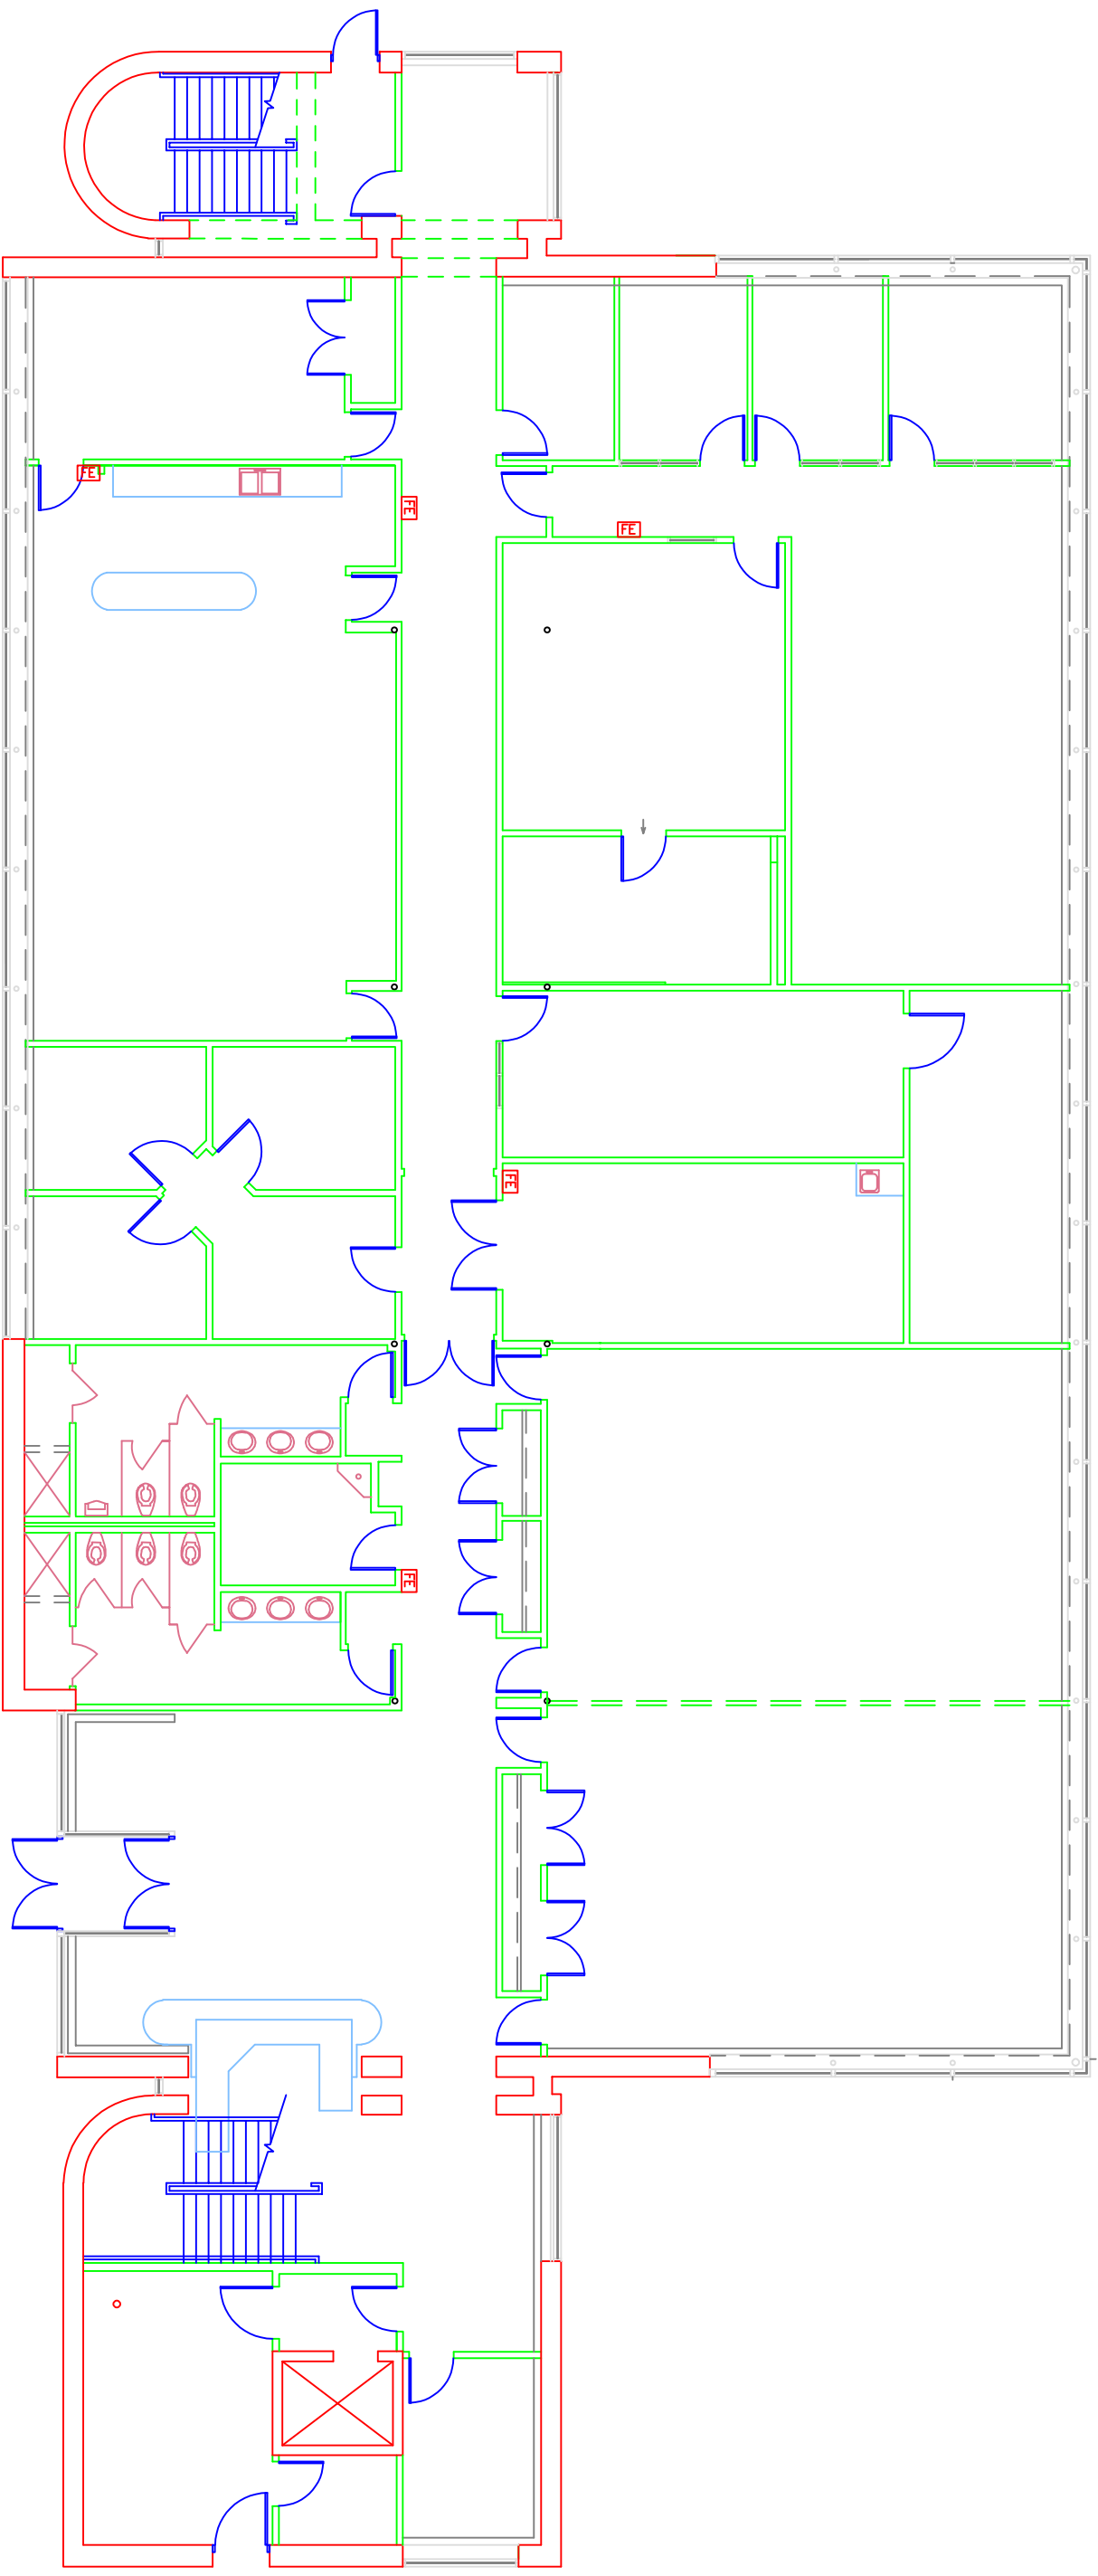

| WORK ORDER # | DESCRIPTION | INITIALS | DATE | APPROVAL |
|--------------|-------------|----------|------|----------|
|              |             |          |      |          |
|              |             |          |      |          |
|              |             |          |      |          |
|              |             |          |      |          |



PROPERTY ADDRESS: 6200 JACKSON RD.  
ANN ARBOR, MICHIGAN 48103

**TITLE:**

TITLE: MASTER FLOOR PLAN

SUBTITLE:

## FIRST FLOOR PLAN

|              |        |        |
|--------------|--------|--------|
|              | NAME   | DATE   |
| DRN BY:      | M.C.G. | 1-9-19 |
| CHECKED BY:  |        |        |
| APPROVED BY: |        |        |

|         |               |                                                                                   |           |
|---------|---------------|-----------------------------------------------------------------------------------|-----------|
| DRG NO: | DP-1          |  | BUILDING: |
| SCALE:  | 3/16" = 1'-0" |                                                                                   | 3         |