




WORK ORDER #	DESCRIPTION	INITIALS	DATE	APPROVAL

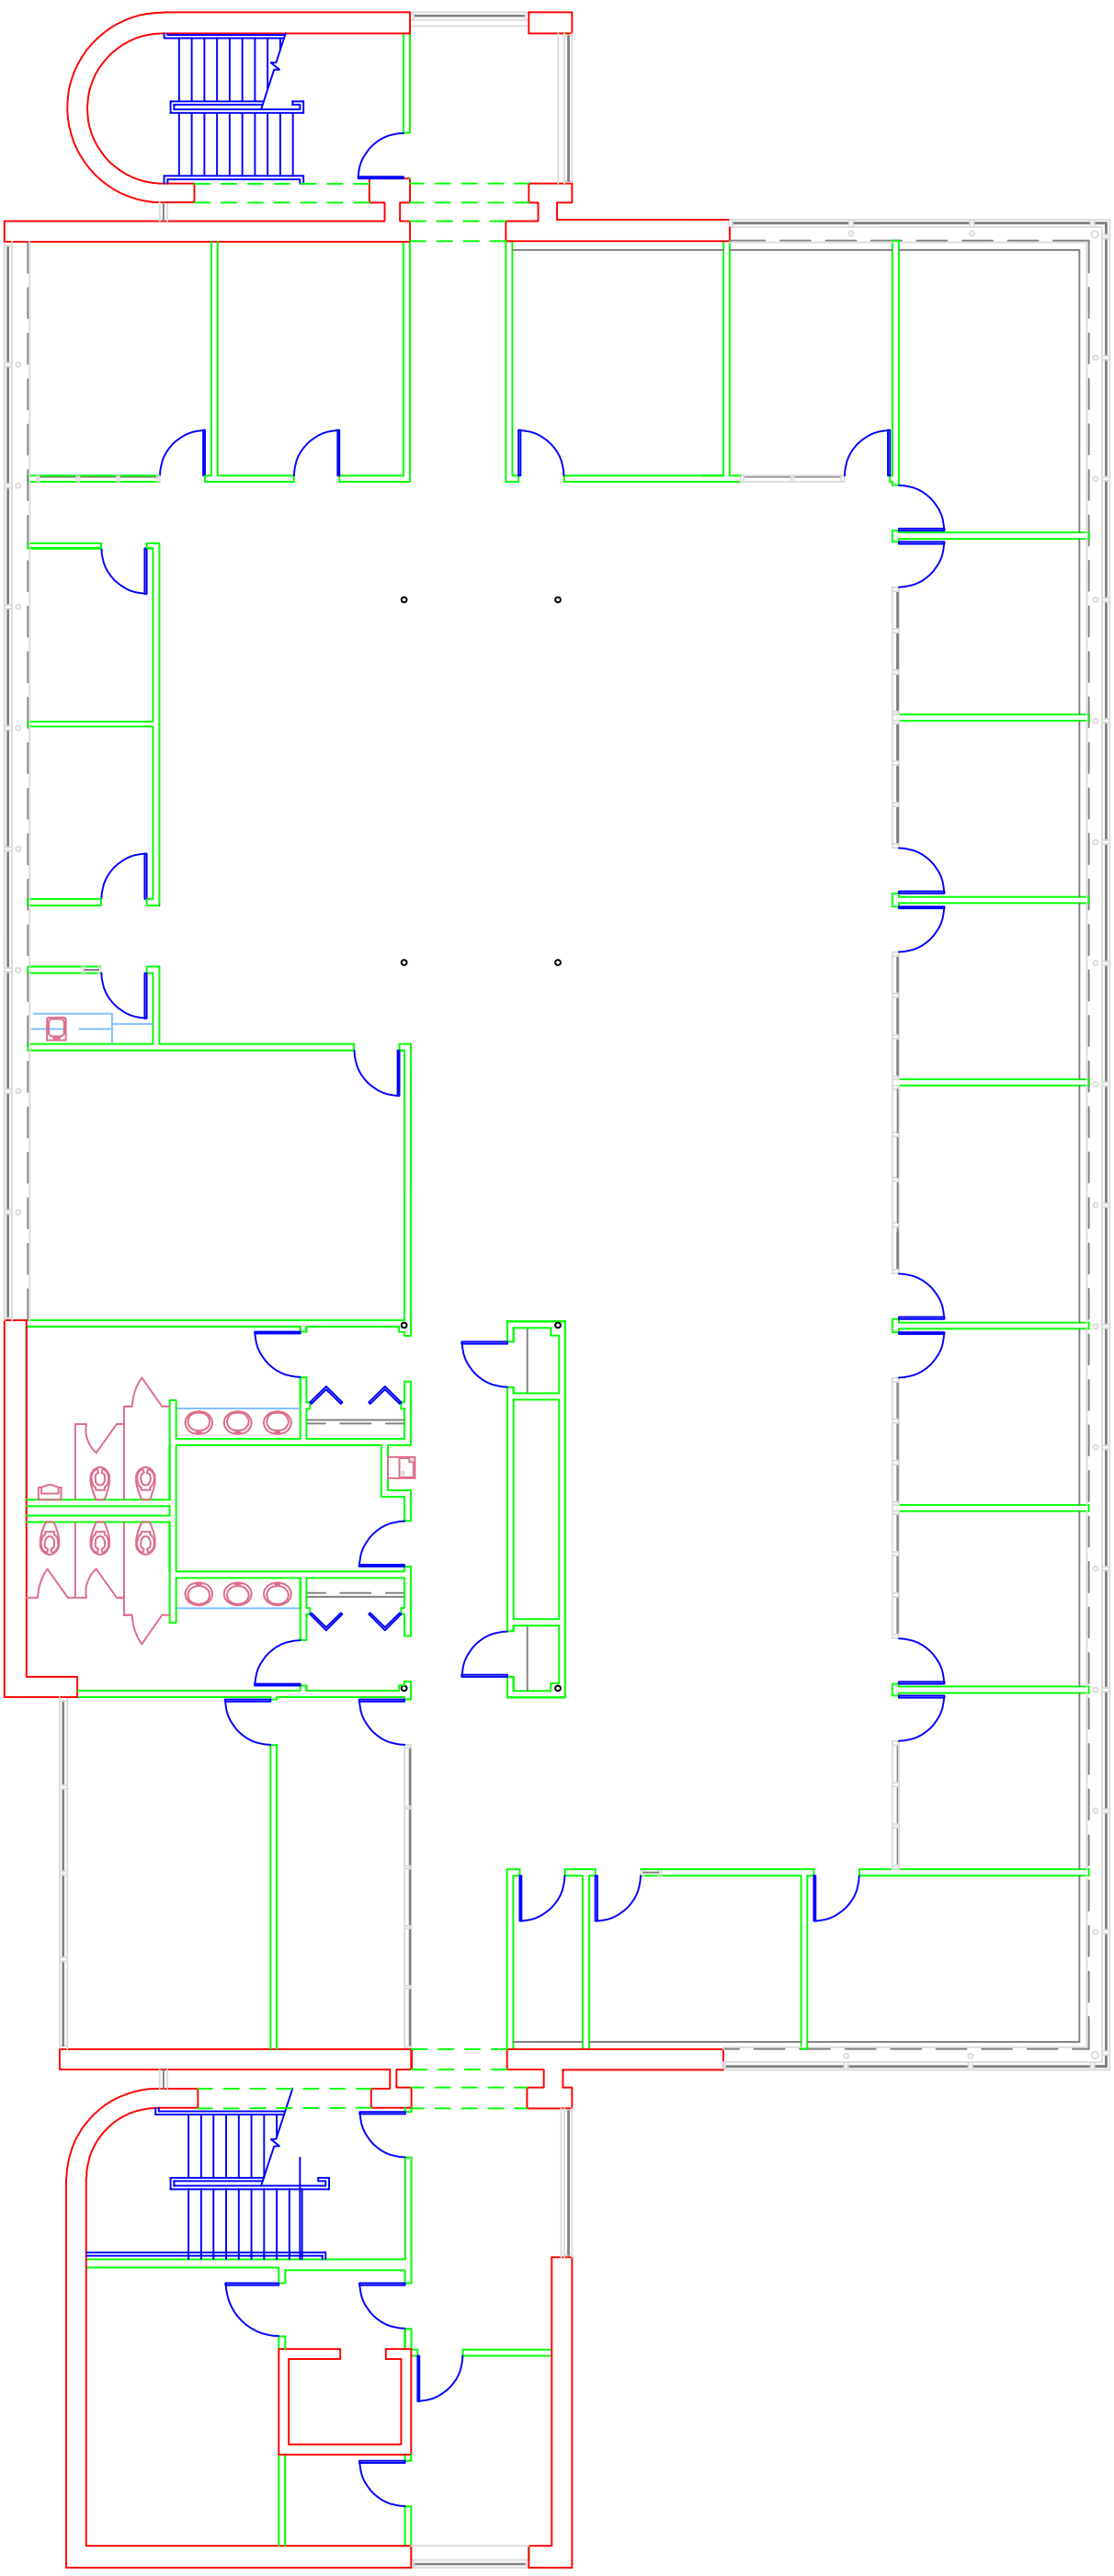

PROPERTY ADDRESS: 6200 JACKSON RD.
ANN ARBOR, MICHIGAN 48103

TITLE: MASTER FLOOR PLAN

SUB TITLE:

SECOND FLOOR PLAN

NAME	DATE
DRN BY:	M.C.G.
CHECKED BY:	1-9-19
APPROVED BY:	
DRG NO:	DP-2
SCALE: 3/32" = 1'-0"	
	
BUILDING:	3