


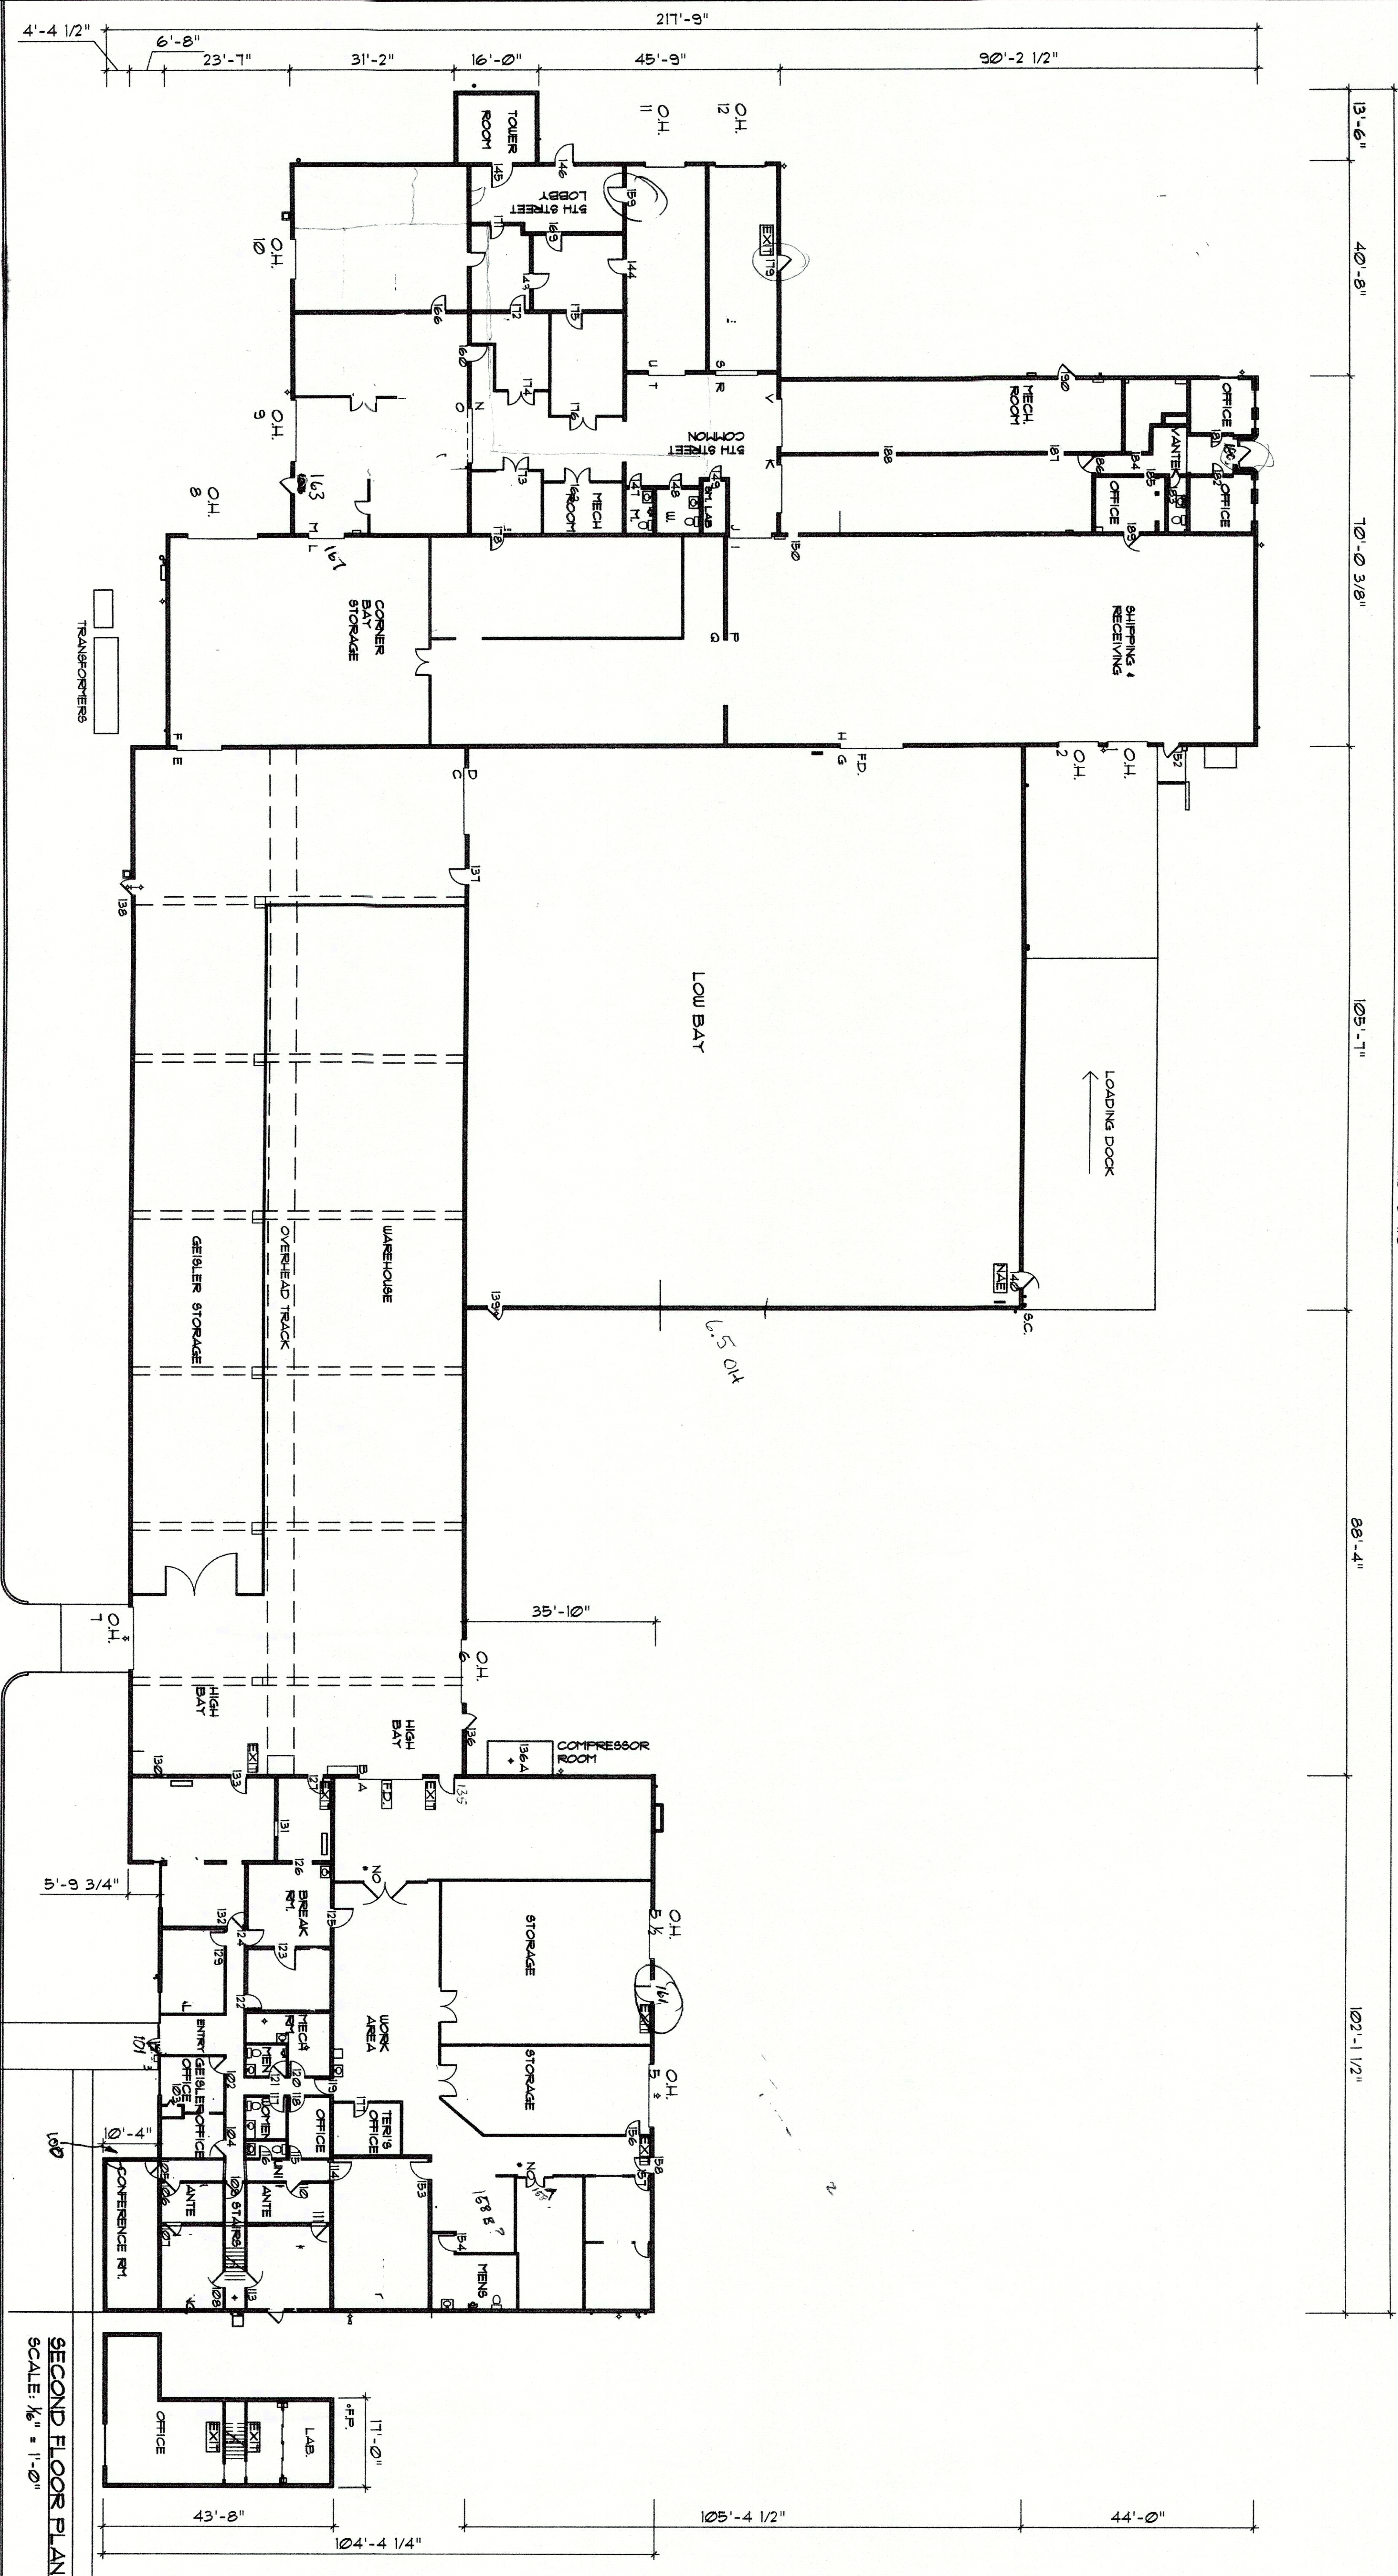

FIRST FLOOR PLAN
SCALE: 1/8" = 1'-0"

SECOND FLOOR PLAN
SCALE: 1/8" = 1'-0"

GEISLER ENTERPRISES

1406 EAST PINE STREET
MIDLAND, MI 48640

KLM BUILDING DESIGNS

Kari L. McPhillips, Architect
1406 E. Pine St., Midland, MI 48640
(989) 859-8816 karimklm2202@gmail.com

PRINT DATE:
01-25-19

JOB NUMBER:
16016C

A3