


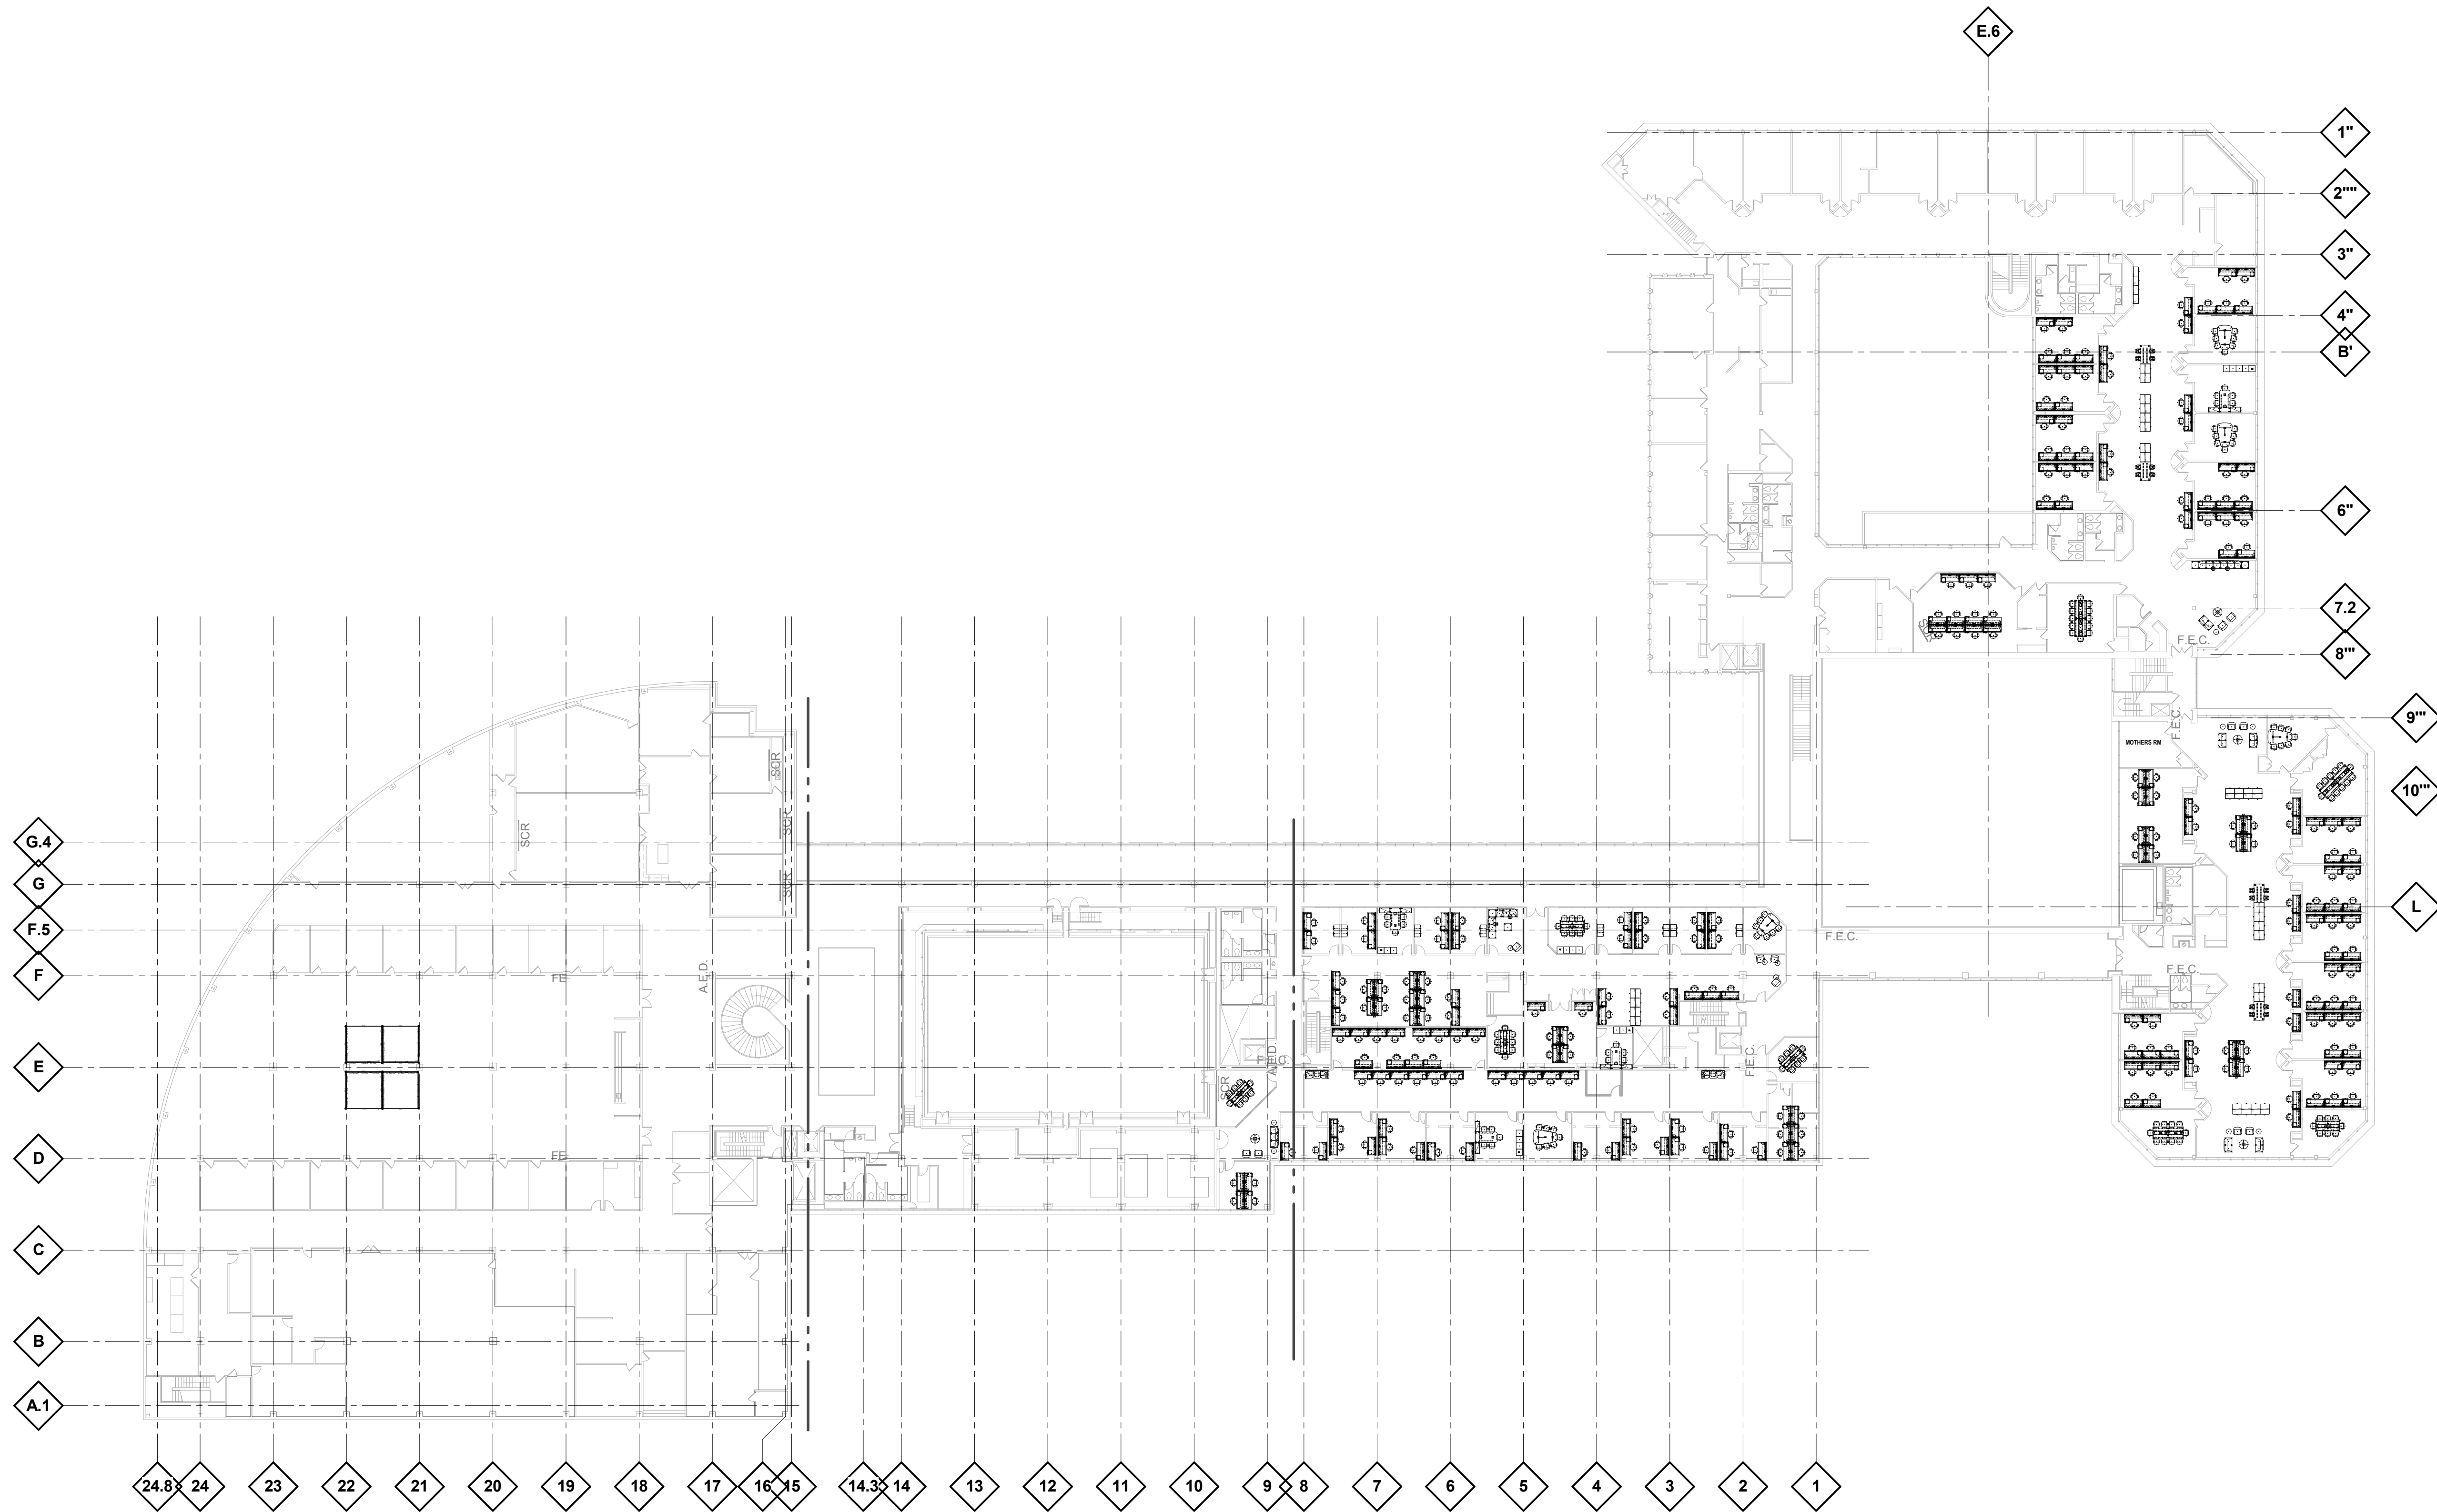

 **FLOOR PLAN SECOND FLOOR COMPOSITE**
SCALE: 1" = 30'-0"