


EXHIBIT "B"

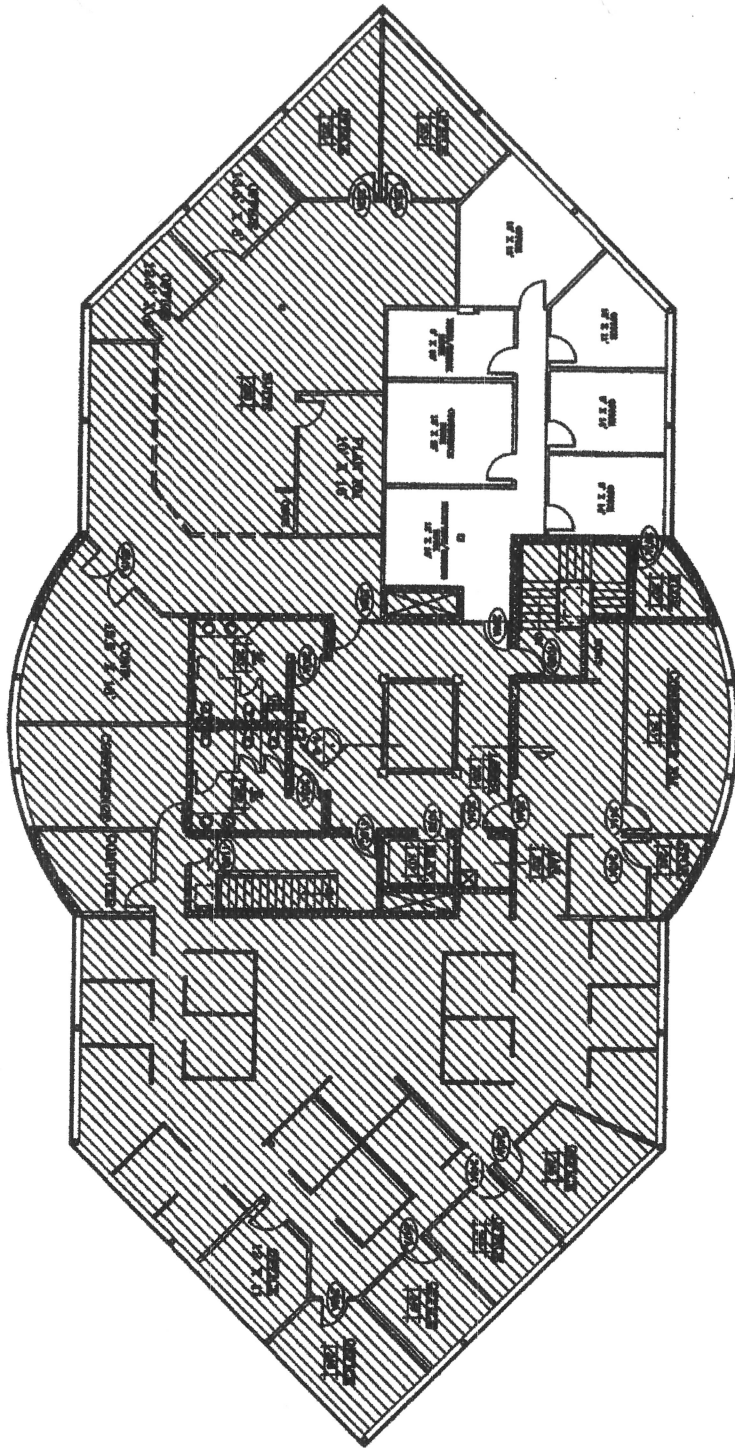

SECOND FLOOR PLAN
SCALE: 1/8" = 1'-0"

KEYNOTES



Randers E Design
ENGINEERS & CONSTRUCTORS, INC. Development
Construction

3557 Henry Street Suite 200 • Muskegon, Michigan 49441 • Tel (231) 720-1200 • Fax (231) 720-0211
www.randers.com

COLONIAL SQUARE OFFICE PARK, LLC
3557 HENRY STREET, MUSKEGON, MICHIGAN

INTERIOR CONSTRUCTION

Drawn: JRL
Checked: _____
Date: 1/26/12
Title: _____
Rev. By: _____
Rev. Date: 2/26/12

Rev.	Description	Date	By
1	Initial	1/26/12	JRL
2	Revised		
3			
4			
5			
6			
7			
8			
9			
10			

S	SWITCH
---	--------

