


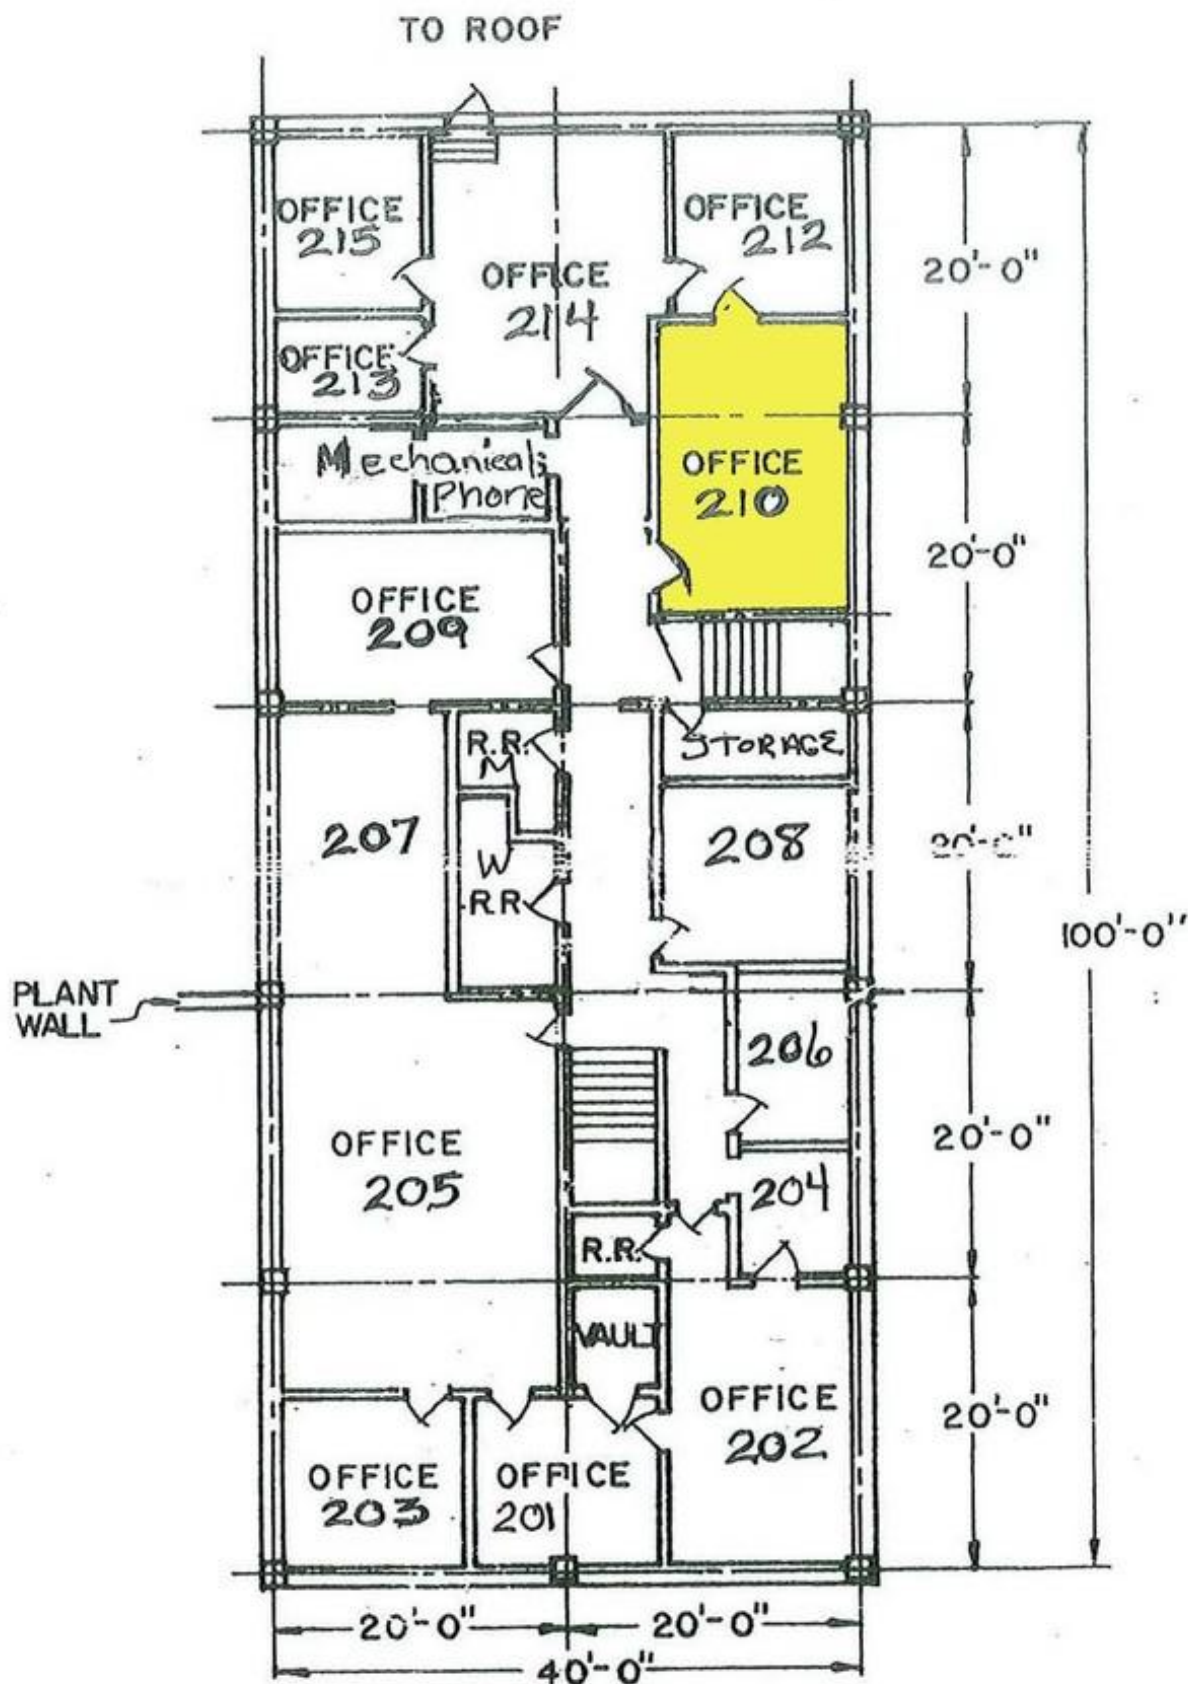

- PARSONS RD -

UPPER OFFICE

FLOOR PLAN

- AIRPORT ACCESS -

40' x 100' = 4,000 SQ. FT.
SCALE: 1/8" = 1'-0"