


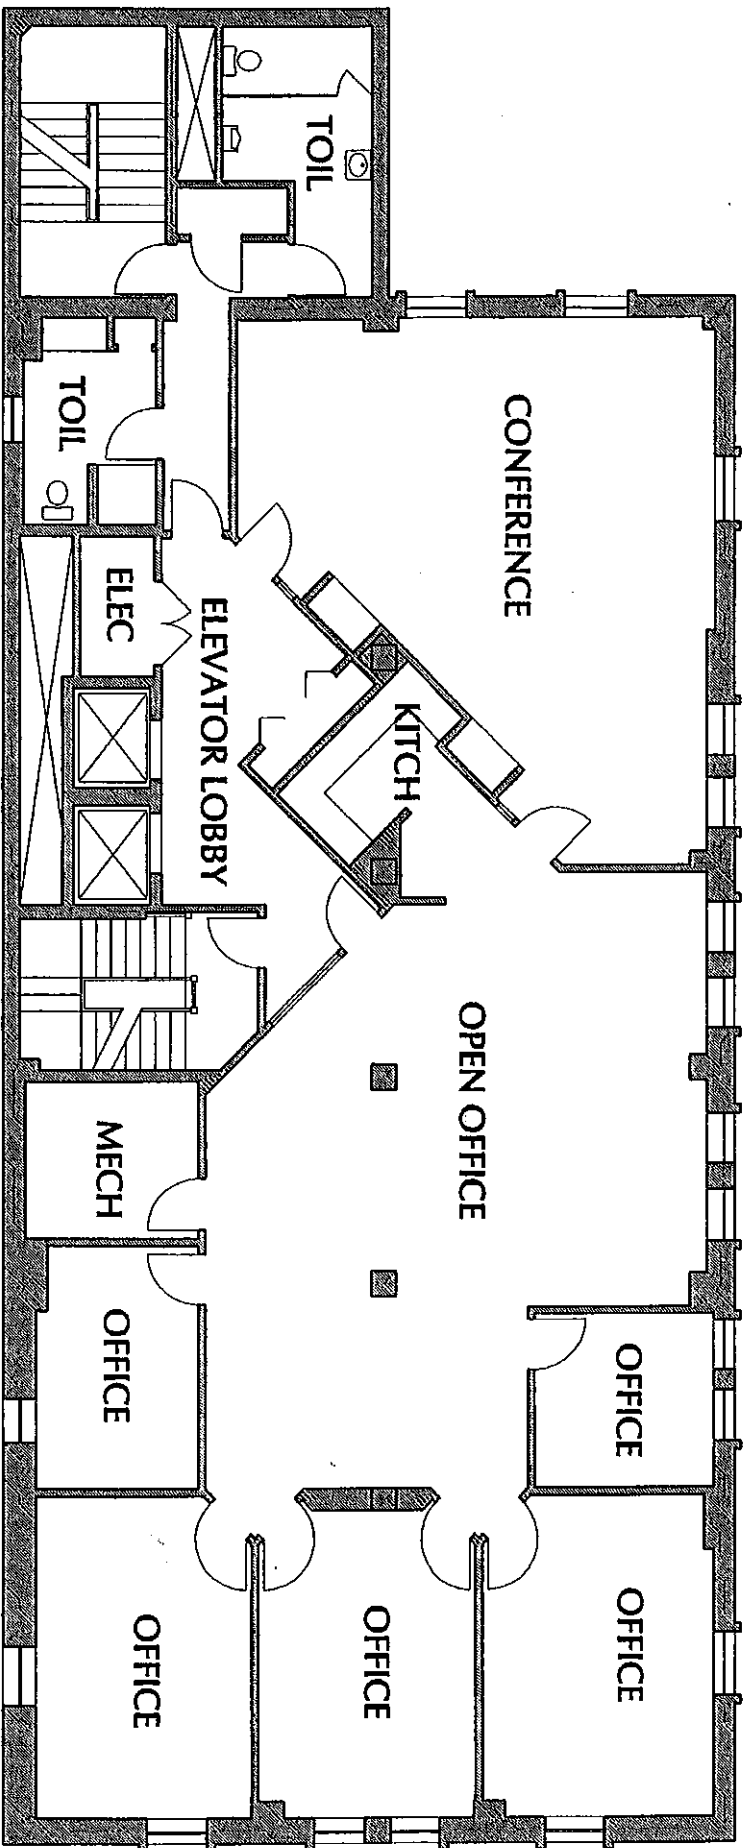

3,492 SF

SEVENTH FLOOR PLAN -
KEY BANK BUILDING

SCALE : 3/32" = 1'-0"

