


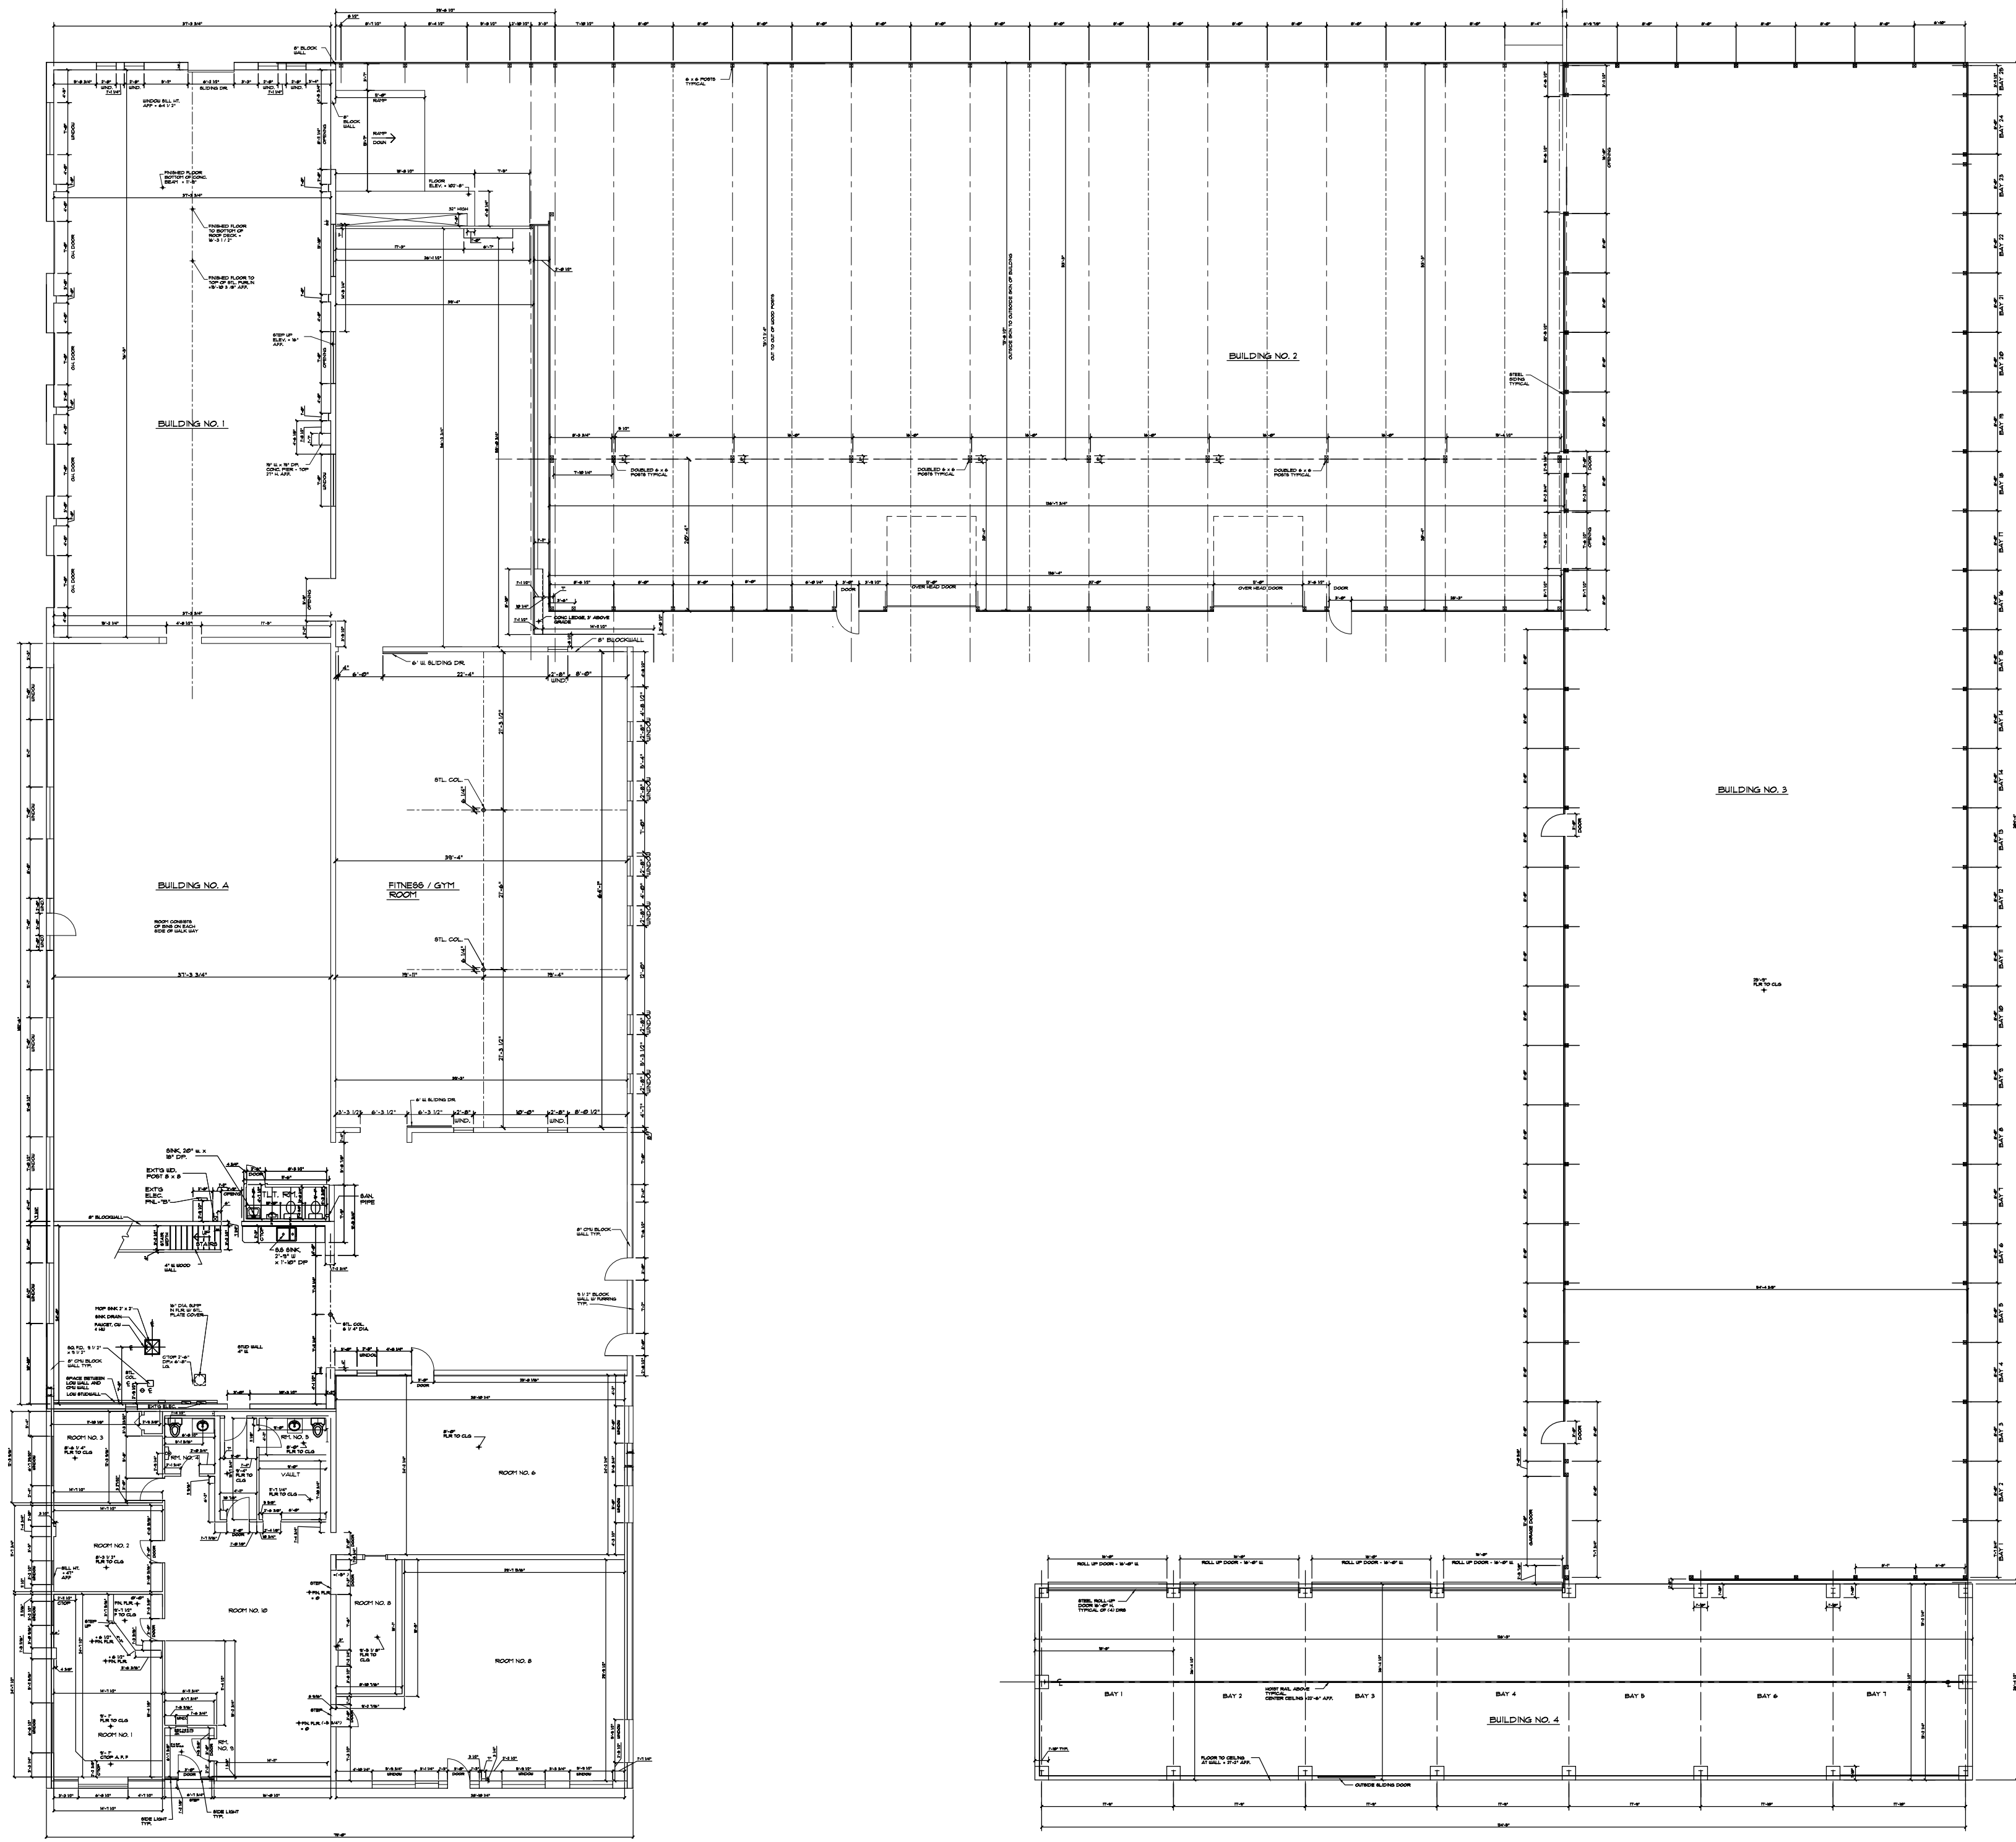

FULL EXISTING FLOOR PLAN LAYOUT
SCALE: 1/16"=1'-0"

DRAWING
A-1
1 OF 2

EXISTING BUILDING FLOOR PLAN: BUILDING NO. 6 - AREAS 1-12
VYBE LLC
801 S. HENRY STREET
BAY CITY, MICHIGAN 48706

AUSTIN AND ASSOCIATES
ARCHITECTS AND PLANNERS
LEE AUSTIN
3085 BAY ROAD SUITE 5
SAGINAW, MICHIGAN 48603
PHONE: (989) 759-1365

DATE: 3-18-2021
SCALE: 1/16"=1'-0"
DRAWN: DP
JOB #: 2020118

DATE	DRAWING ISSUED FOR	DATE	DRAWING ISSUED FOR

© 2021 AUSTIN & ASSOCIATES ARCHITECTS & PLANNERS
THESE DRAWINGS AND SPECIFICATIONS ARE THE CONFIDENTIAL AND PROPRIETARY PROPERTY OF AUSTIN & ASSOCIATES AND SHALL NOT BE COPIED OR REPRODUCED WITHOUT WRITTEN AUTHORIZATION. THE CONTRACT DOCUMENTS WERE PREPARED FOR USE ON THIS SPECIFIC SITE IN CONJUNCTION WITH ITS ISSUE DATE AND ARE NOT SUITABLE FOR USE ON A DIFFERENT SITE OR AT A LATER TIME. USE OF THESE DRAWINGS FOR REFERENCE OR EXAMPLE ON ANOTHER PROJECT REQUIRES THE SERVICES OF PROPERLY LICENSED ARCHITECTS AND ENGINEERS.
REPRODUCTION OF THE CONTRACT DOCUMENTS FOR REUSE ON ANOTHER PROJECT IS NOT AUTHORIZED.