


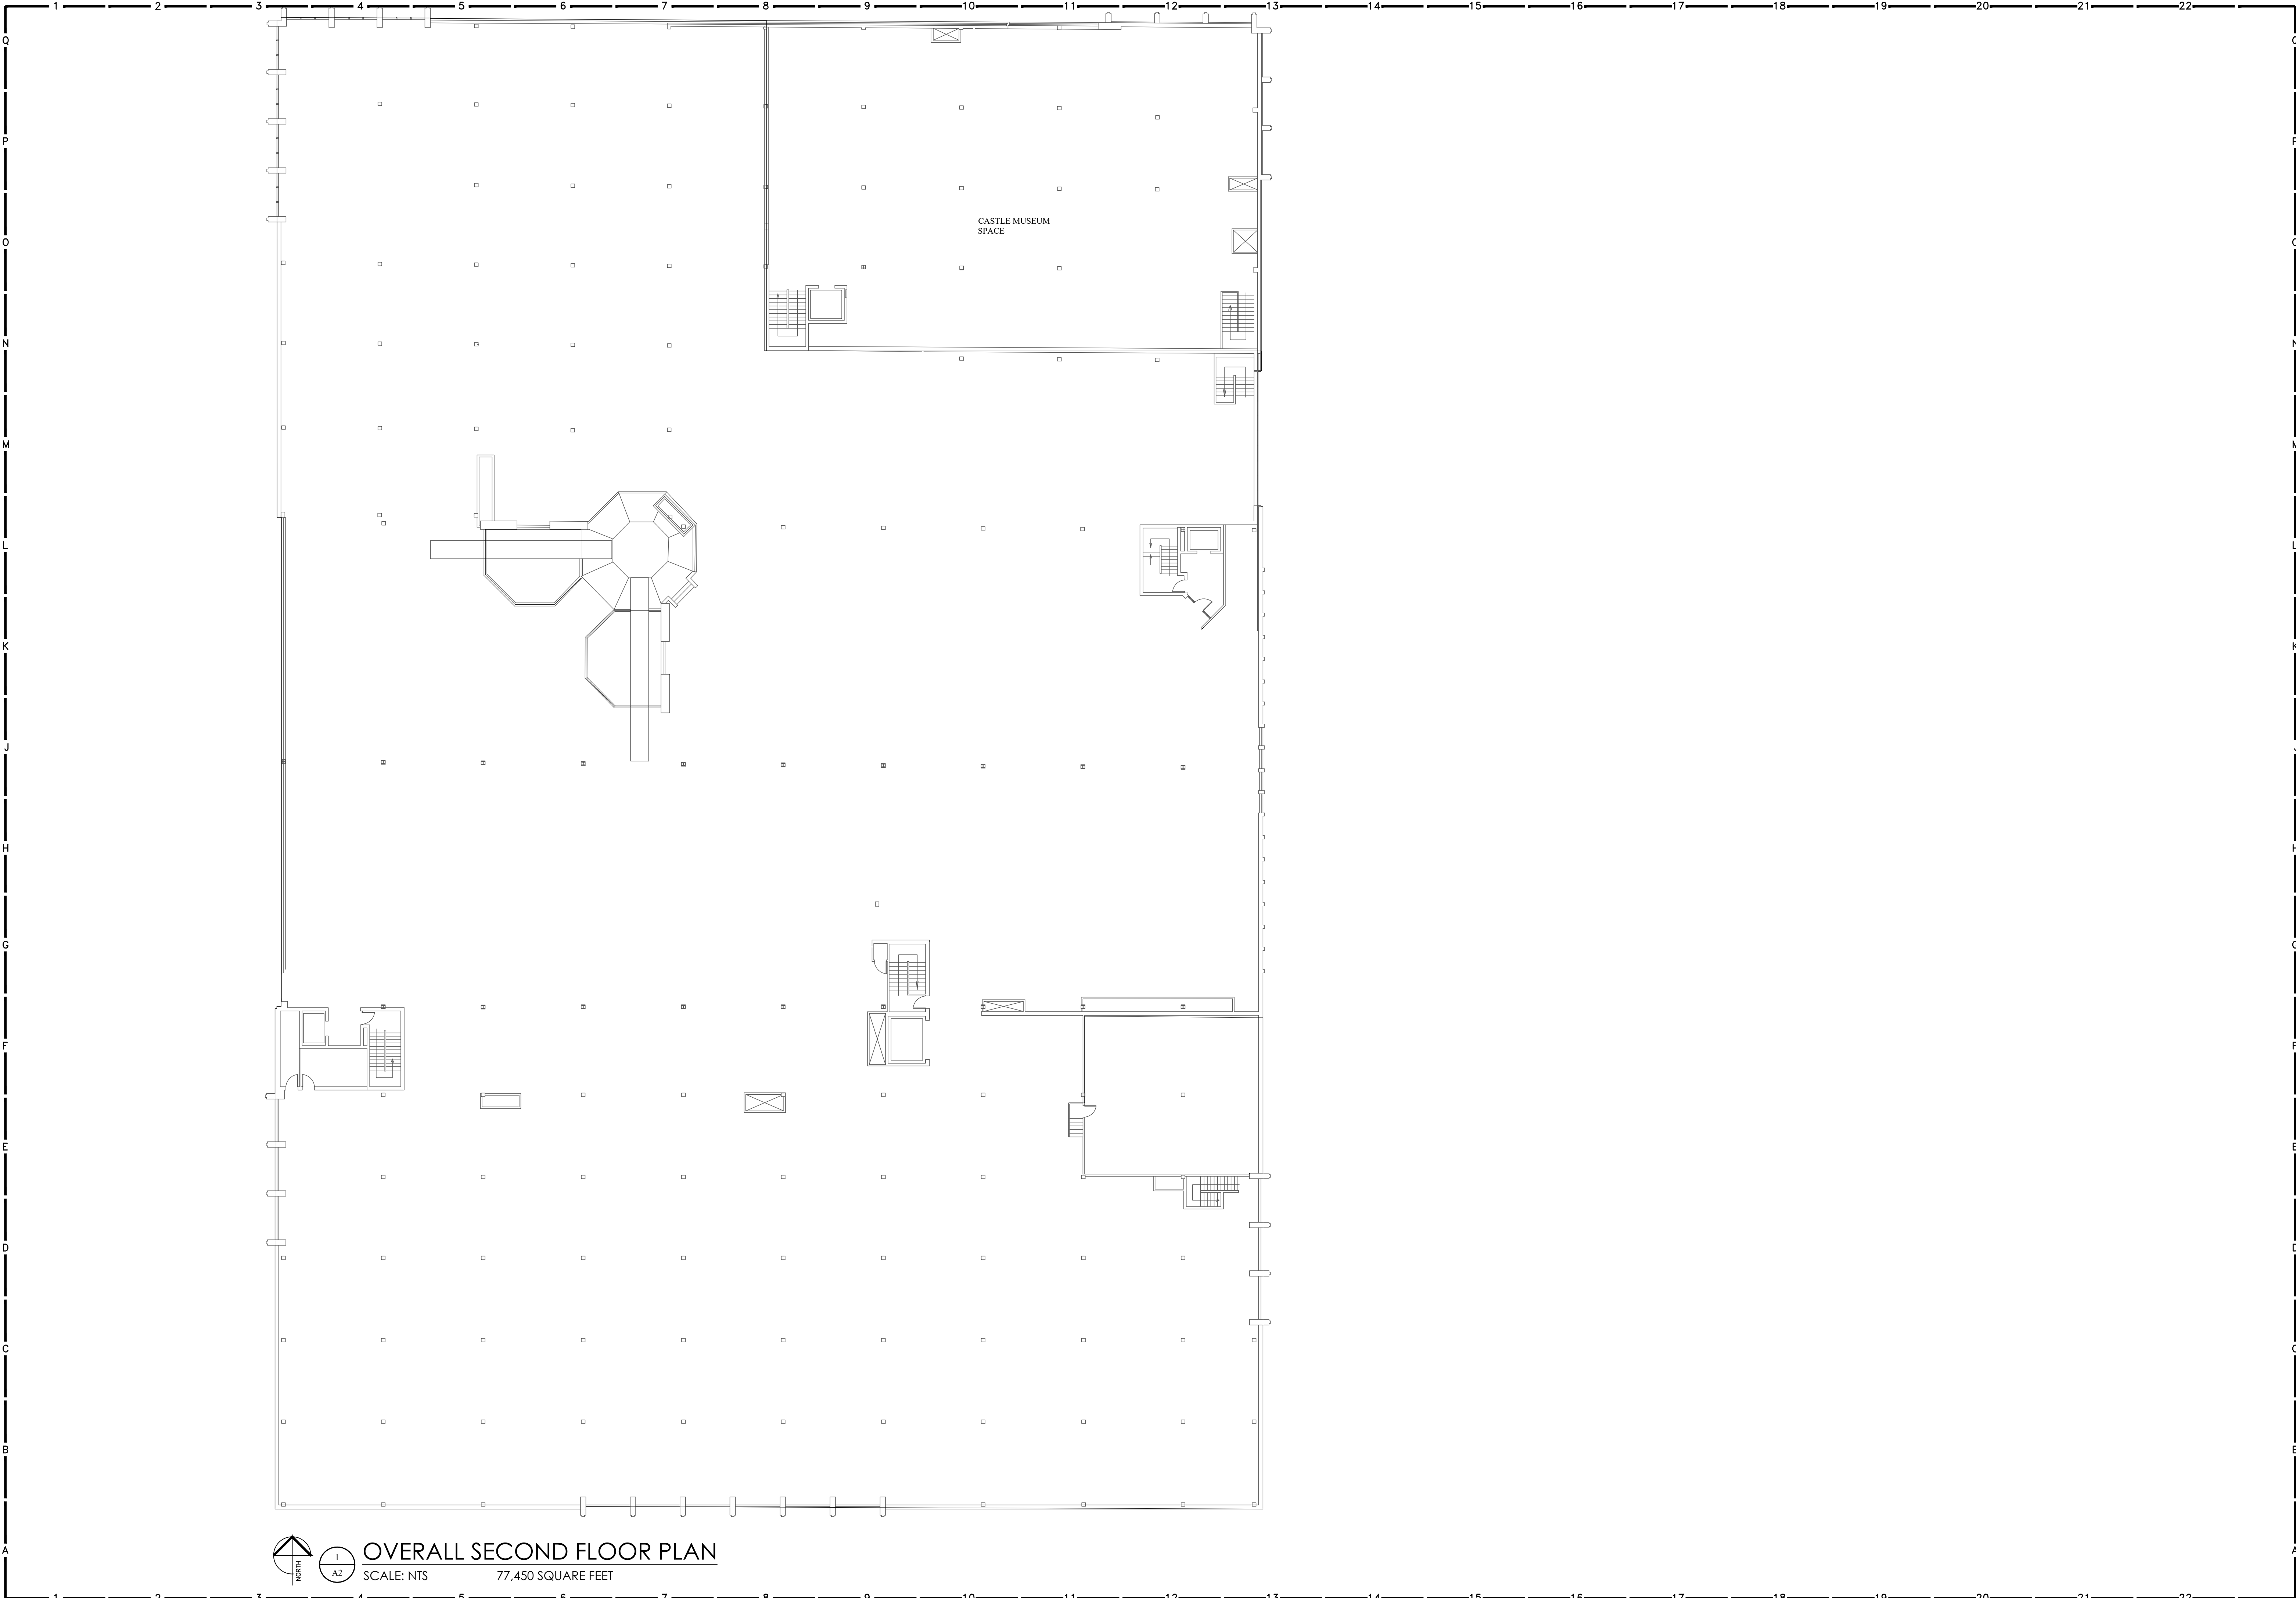


1
A2

OVERALL SECOND FLOOR PLAN

SCALE: NTS

77,450 SQUARE FEET

1100 S. WASHINGTON AVE.
SAGINAW MI 49601
TEL: (989) 799-5700

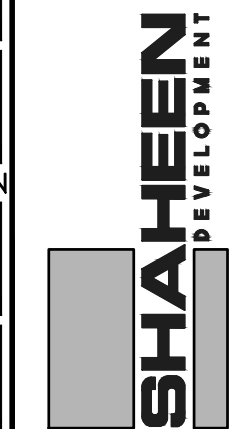

RENOVATIONS FOR:
COMMERCIAL BUILDING
400 FEDERAL AVENUE SAGINAW, MICHIGAN

SEAL

REVISIONS:

DRAWN BY:
N.C.S.

DATE:
11-01-2023

SHEET NUMBER:

A
A2