


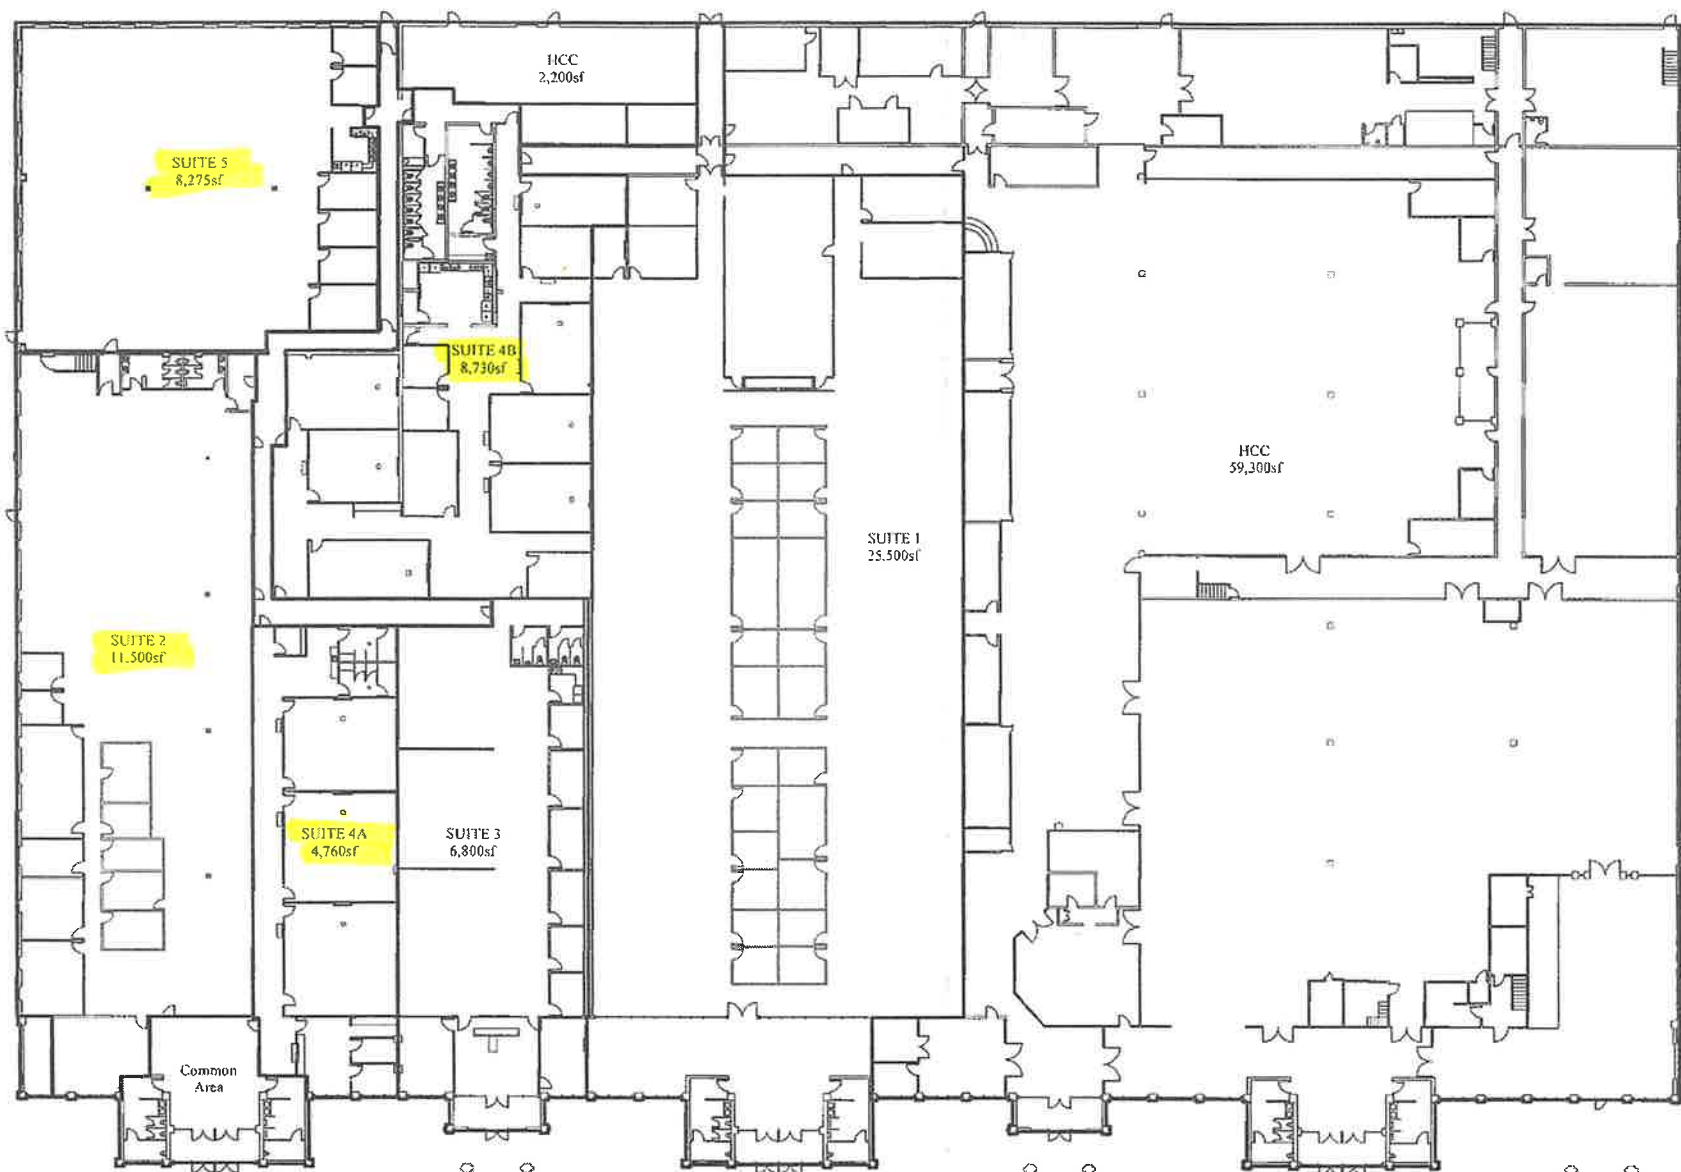

FIRST FLOOR PLAN

SCALE: NTS



DATE:
3/26/25

SKETCH #
1

EXISTING DRAWING FOR
6200 State STREET
SAGINAW, MI



1100 S. WASHINGTON AVE.
SAGINAW MI 49601
TEL: (989) 799-5700