

TAYLOR PROPERTIES
21001 VAN BORN ROAD

TAYLOR WAYNE MICHIGAN
BUILDING SITE CODE: 5482
FORD PROJECT NUMBER: 563-001


AE OF RECORD LOGO

GHAFARI

AE OF RECORD REGISTRATION SEAL

PRELIMINARY
NOT FOR CONSTRUCTION

THIS DRAWING HAS BEEN PREPARED BY OR ON BEHALF OF FORD MOTOR COMPANY. FORD MOTOR COMPANY RETAINS ALL COMMON LAW, STATUTORY AND OTHER RESERVED RIGHTS. NO OTHER THAN FORD MOTOR COMPANY SHALL NOT BE USED FOR ANY PURPOSE OTHER THAN PERFORMING SERVICES DIRECTLY OR INDIRECTLY TO FORD MOTOR COMPANY. WITHOUT THE EXPRESSED WRITTEN PERMISSION OF FORD MOTOR COMPANY, UNAUTHORIZED USE, COPYING OR MODIFICATION, INCLUDING THE REMOVAL OF THIS NOTE, MAY CONSTITUTE A VIOLATION OF CIVIL OR CRIMINAL LAWS ENFORCEABLE BY FORD OR GOVERNMENTAL AGENCIES.
COPYRIGHT © FORD MOTOR COMPANY (2016)

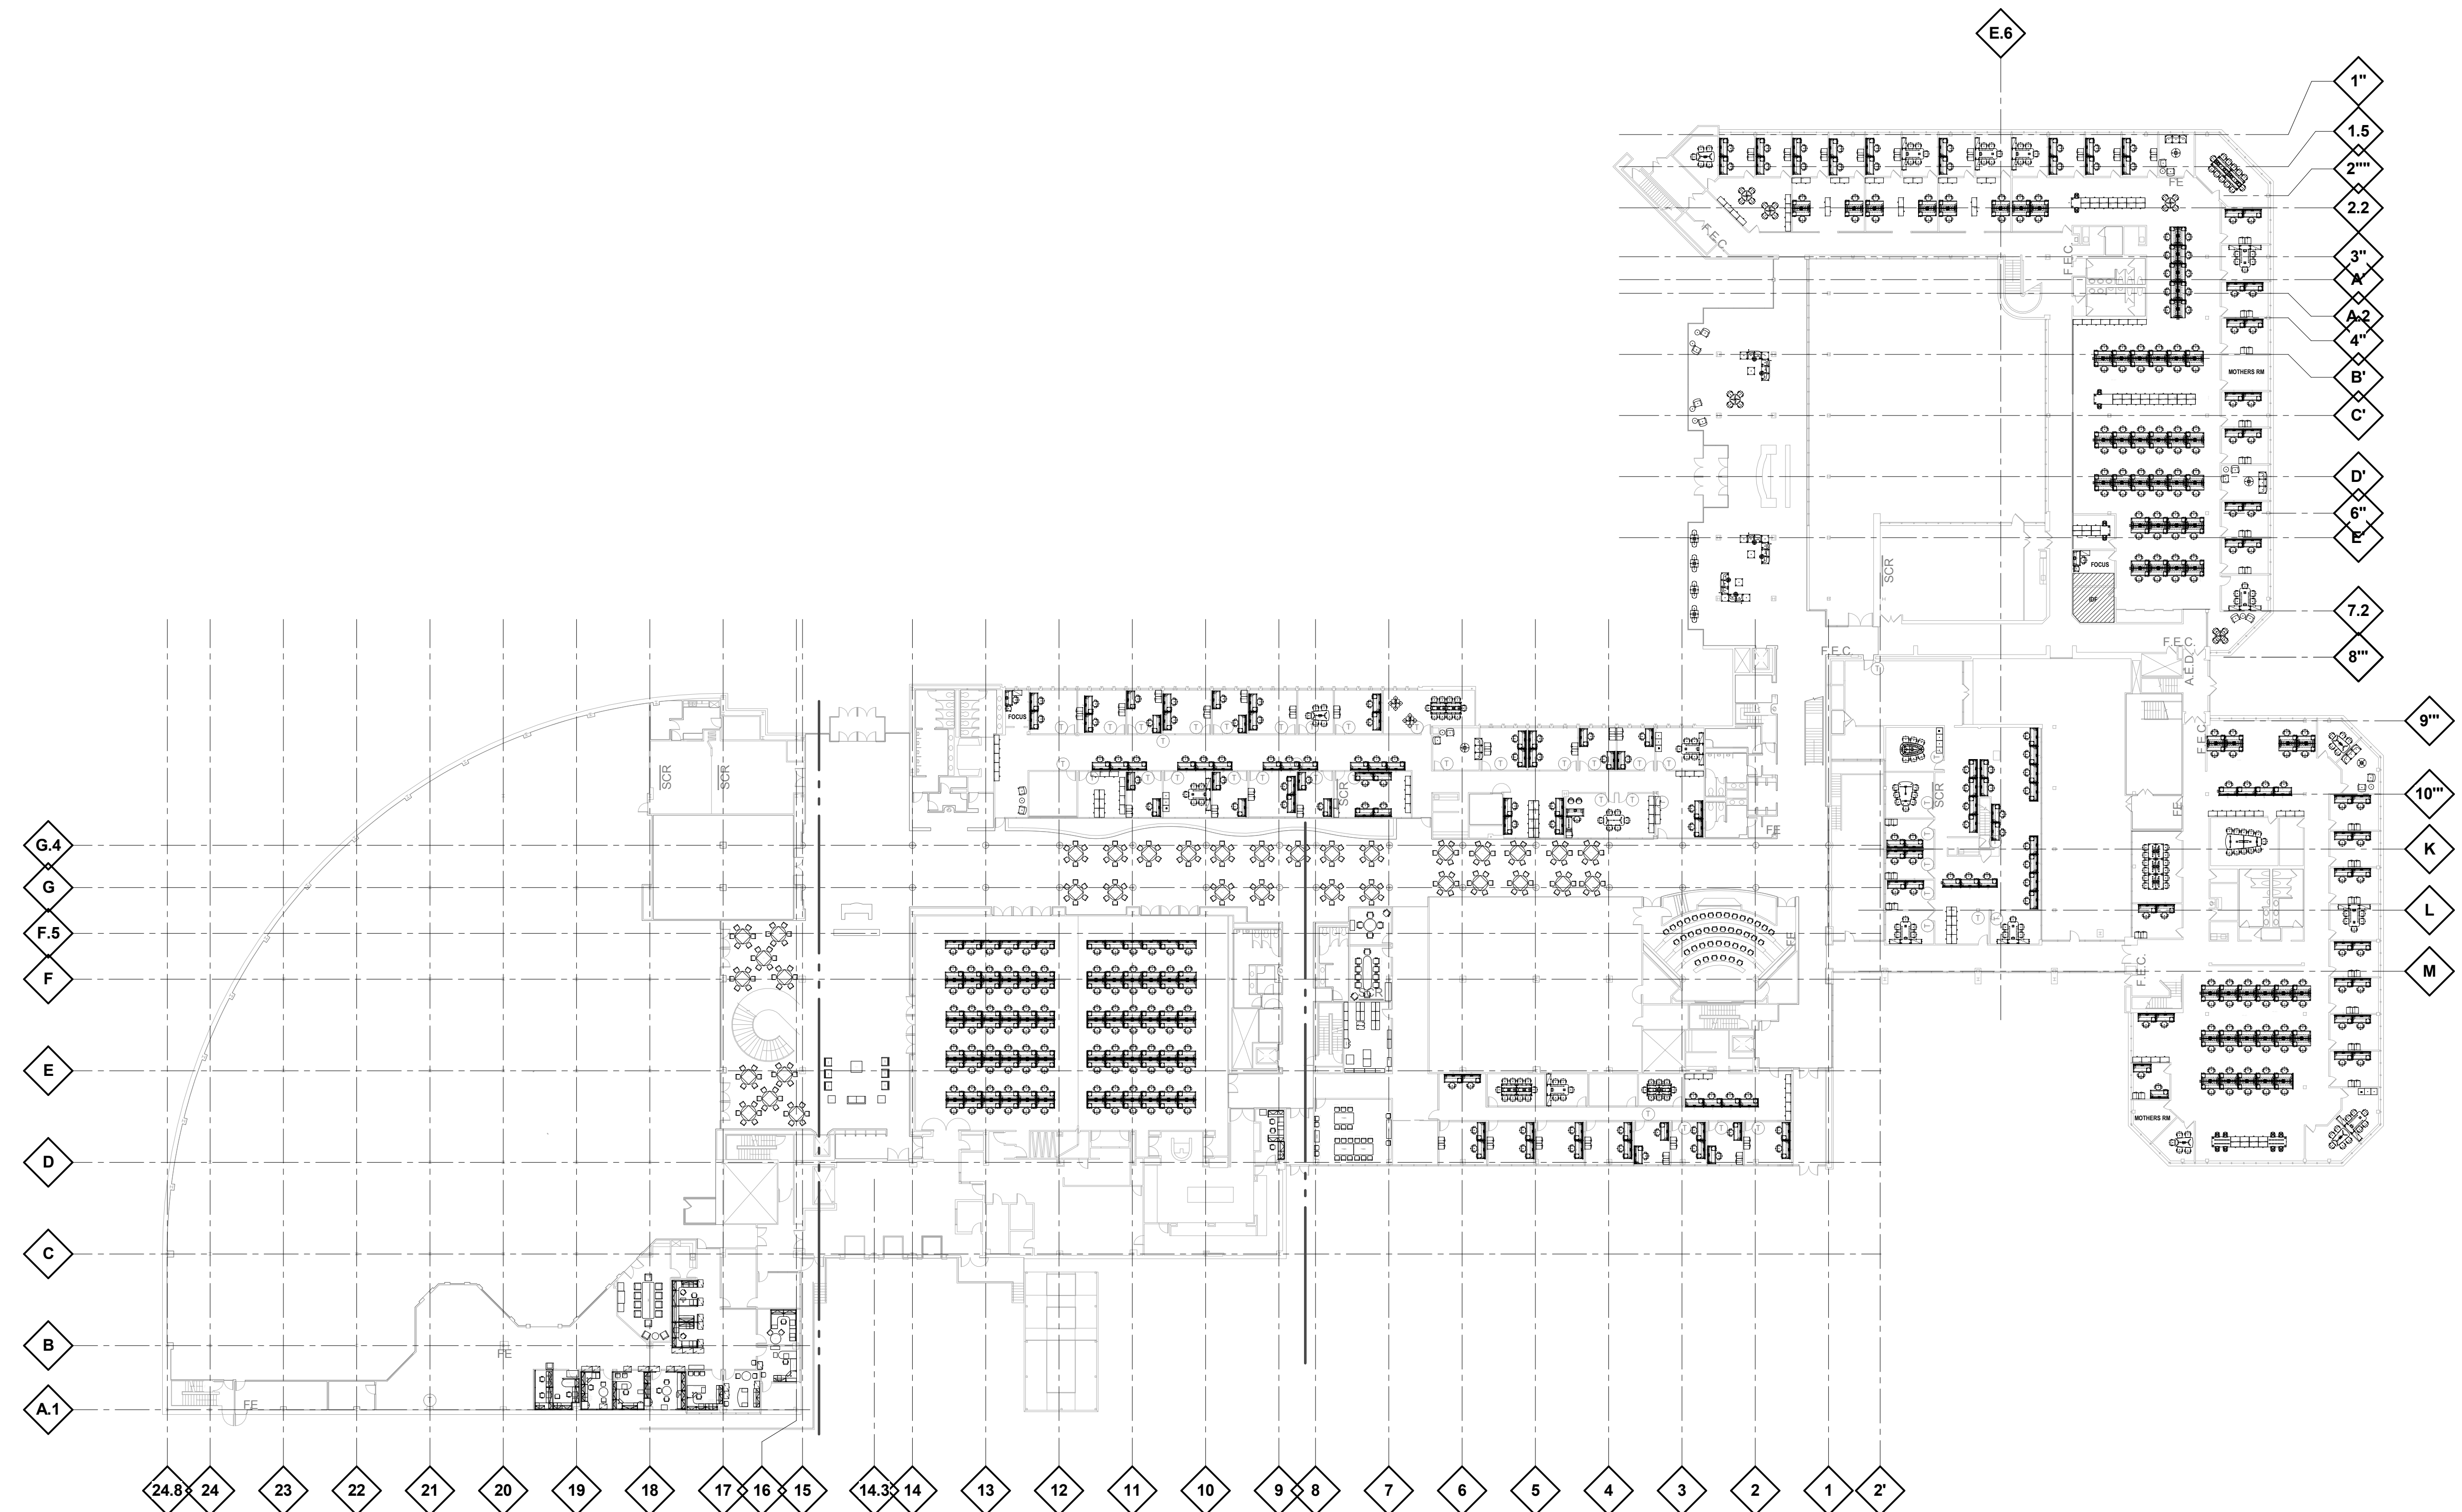

 **FLOOR PLAN FIRST FLOOR COMPOSITE**
SCALE: 1" = 30'-0"

AE PROJECT TEAM INFORMATION	
IN CHARGE:	M. KREBS
DRAWN BY:	M. INIGO
DESIGNED BY:	M. INIGO
CHECKED BY:	R. BARRY
APPROVED BY:	M. KREBS
AE PROJECT NUMBER:	167418
SHEET TITLE:	
FLOOR PLAN FIRST FLOOR COMPOSITE	
SHEET NUMBER	
A-110	