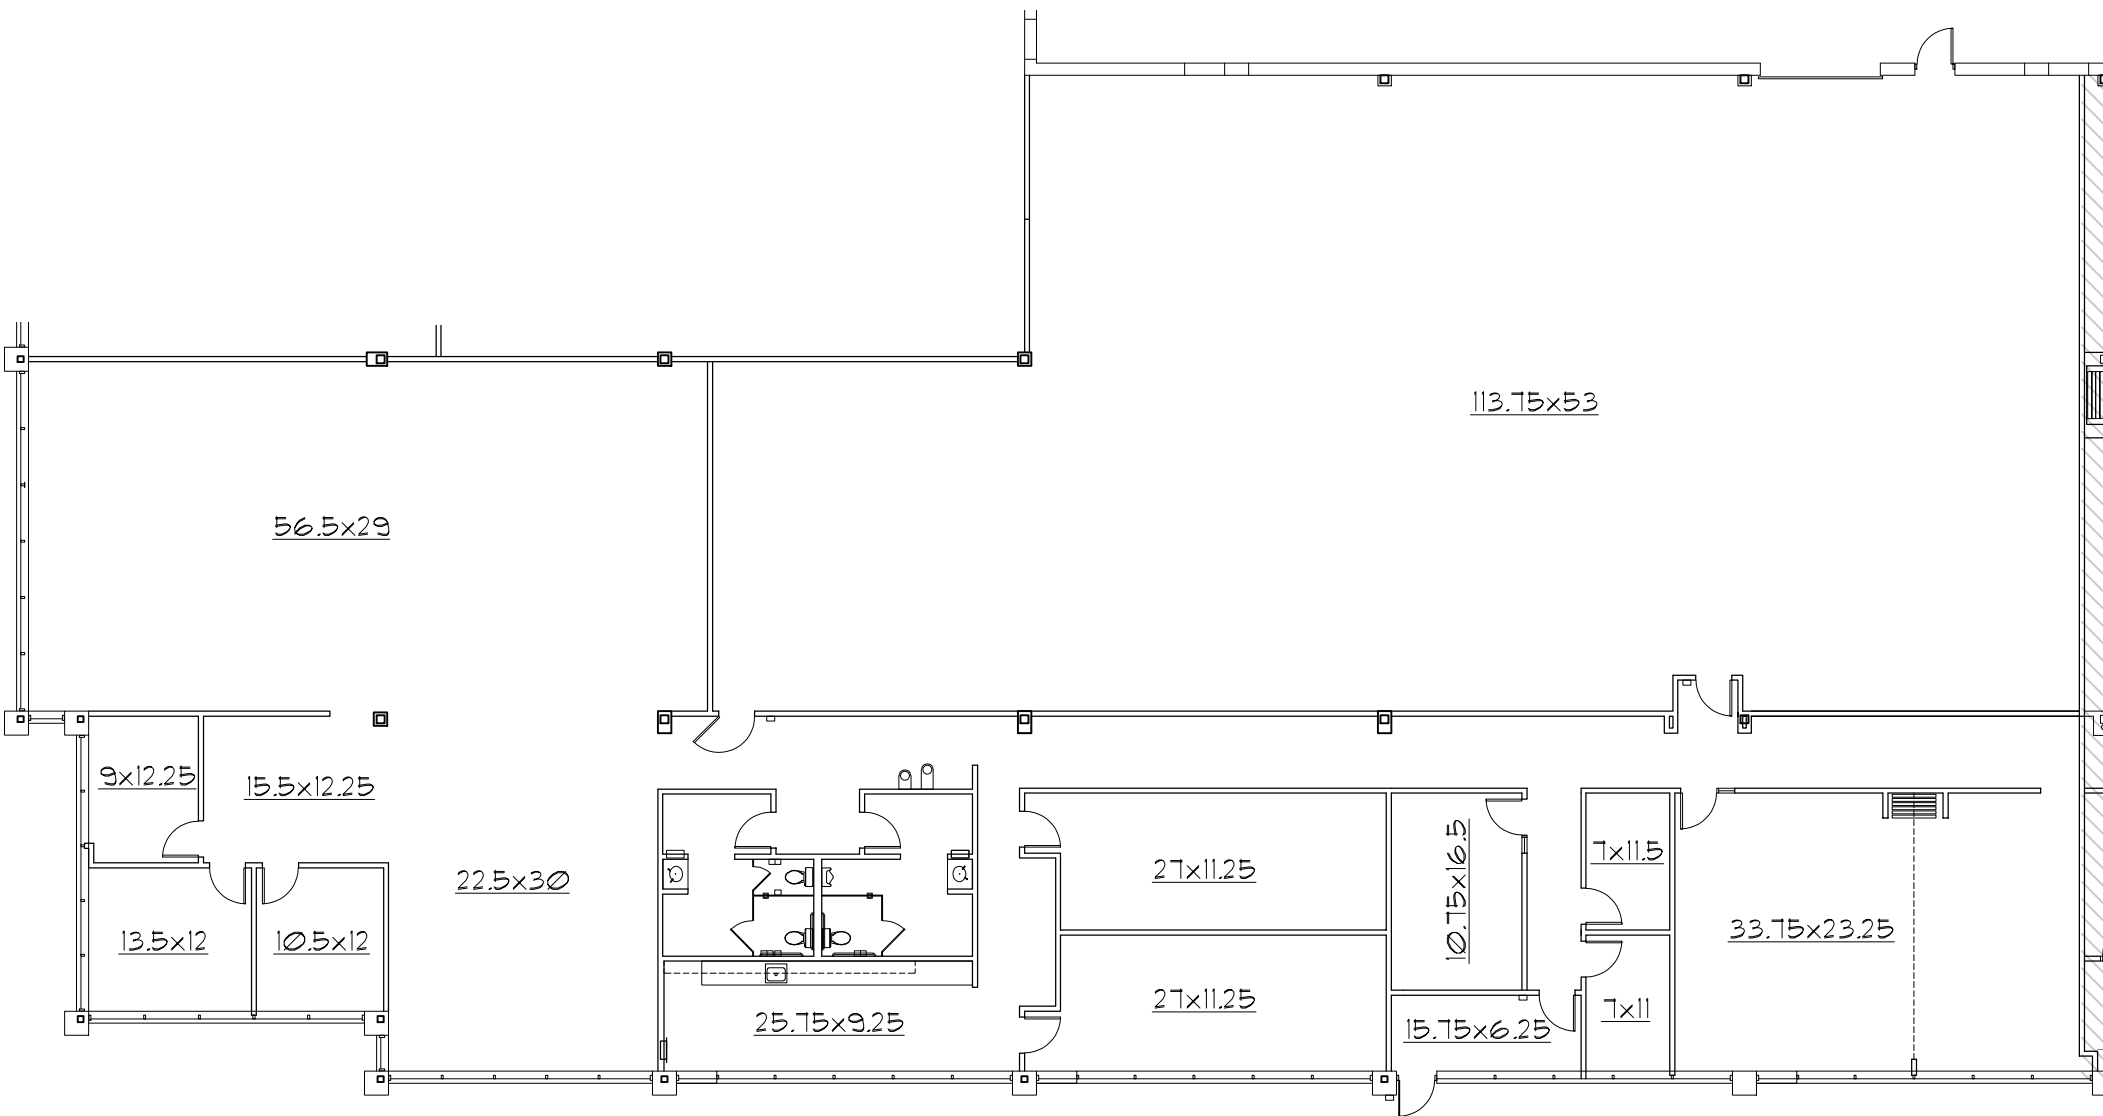


FLOOR PLAN

SUITE 210

MEADOWBROOK CORPORATE PARK 2

27000 MEADOWBROOK, NOVI, MI

DATE: 10-7-25
11,834 SF

SCALE: 1/16" = 1'-0"