


PROJECT: EASTBROOKE STATION - FILE: A1.02 Floor Plan Suite Numbers.dwg - DATE: Apr 23, 2025 9:14AM - BY: KAREN POTTS

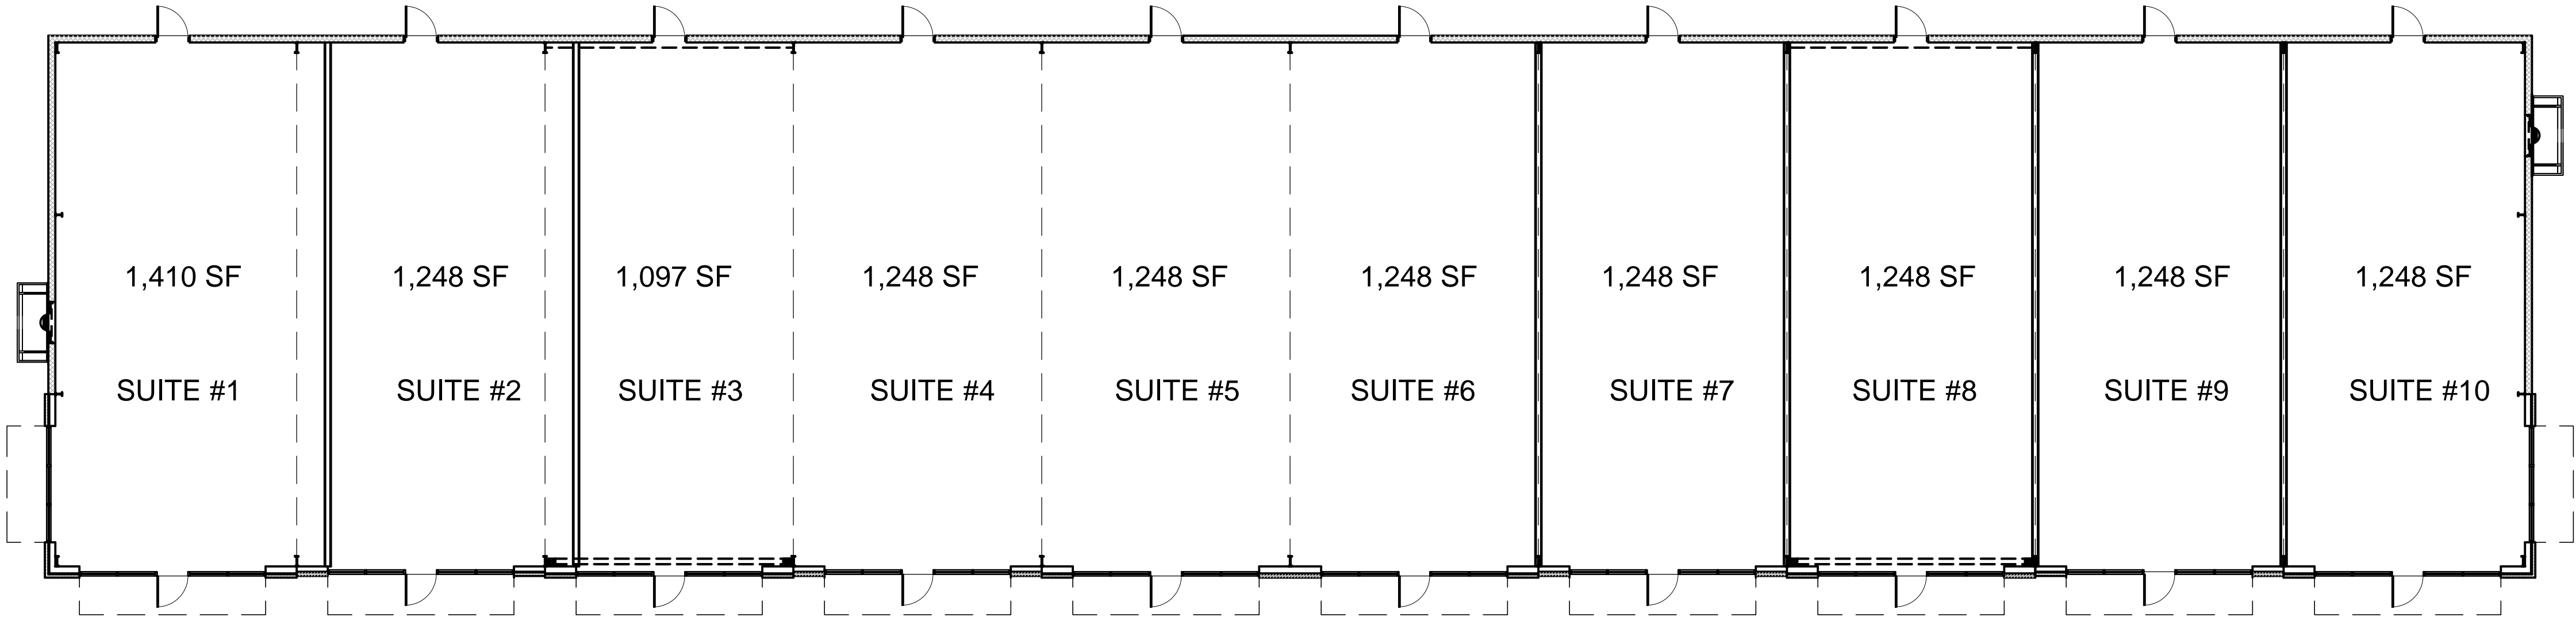

01 FLOOR PLAN SUIT LAYOUTS

SCALE: 3/32" = 1'-0"



PROJECT NO:
23-4417
DRAWN BY:
KLP/
DATE:
05-15-2023

KEYES ARCHITECTS & ASSOCIATES
4717 PRESTON HIGHWAY
LOUISVILLE, KENTUCKY 40213 (502) 636-5113

NEW RETAIL SPEC BUILDING FOR:
EASTBROOKE STATION
LOT 16
MT. WASHINGTON, KY 40047

Keyes Architects and Associates expressly reserve its common law copyright and other property rights in these documents. These documents are considered proprietary information and shall not be upgraded, changed or copied in any form or matter whatsoever nor are they to be assigned to any third party without first obtaining the express written permission and consent of Keyes Architects and Associates, 4717 Preston Highway, Louisville, Kentucky 40213

FLOOR PLAN SUITE
NUMBERS

A1.02