


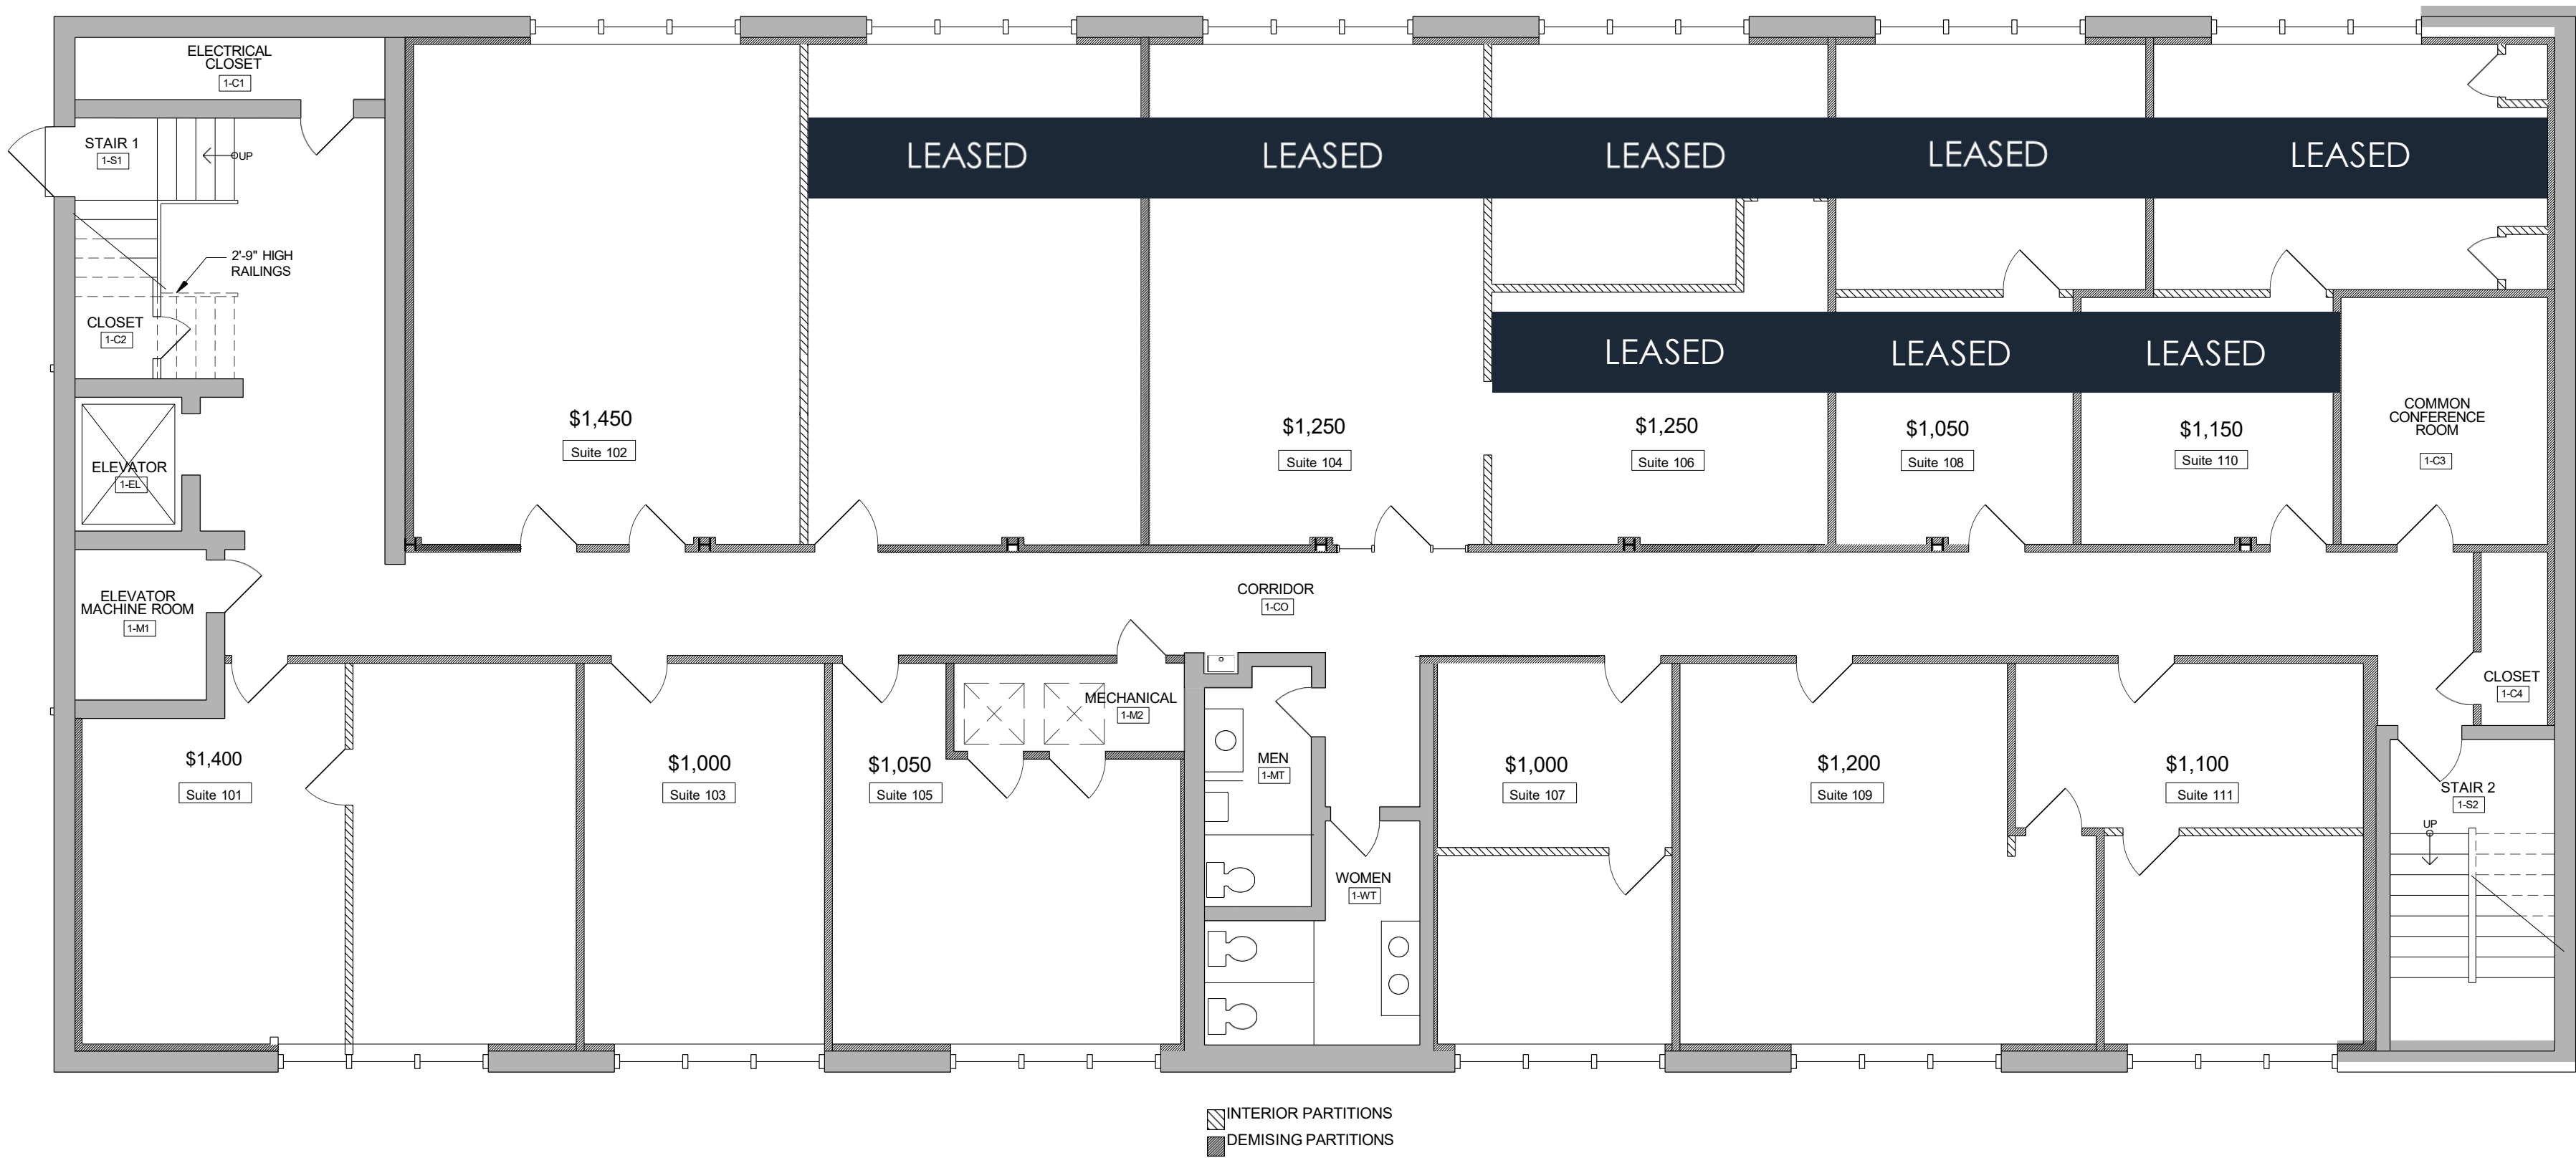


EXISTING FIRST FLOOR PLAN


SCALE: 1/4" = 1'-0"



125 CHENOWETH AVENUE
LOUISVILLE, KENTUCKY 40206

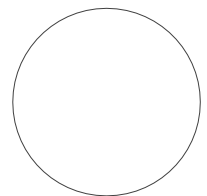

REVISIONS	
DATE	12 DECEMBER 2023
SHEET	1 OF 3

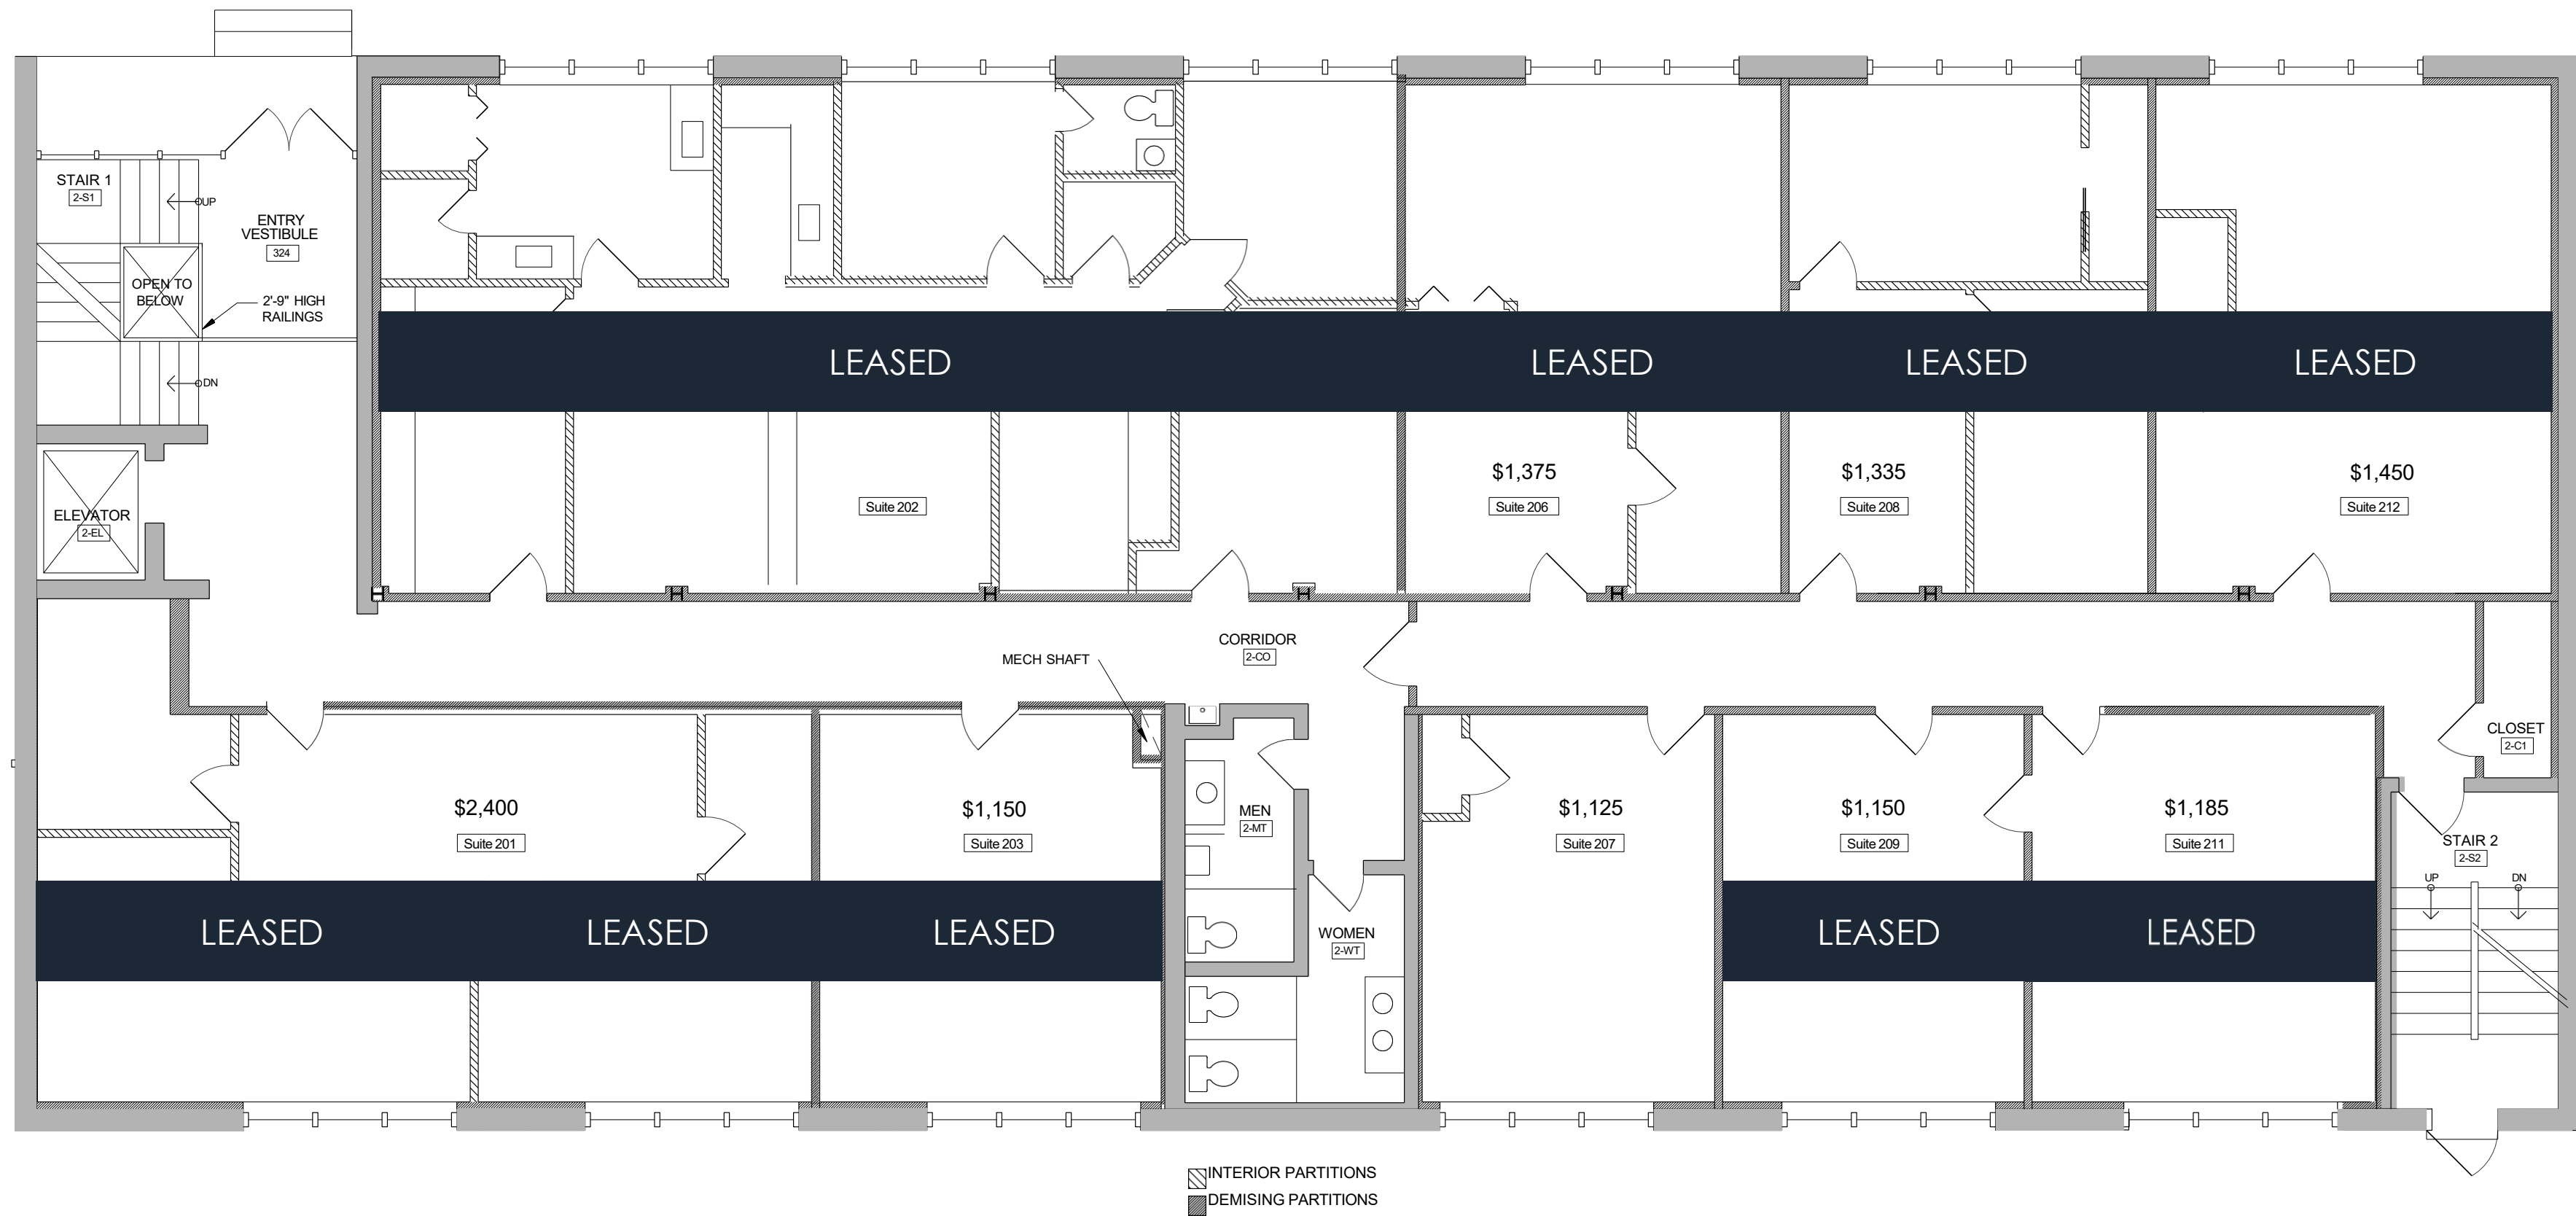

EXISTING SECOND FLOOR PLAN

SCALE: 1/4" = 1' - 0"



125 CHENOWETH AVENUE
R E N O V A T I O N
125 CHENOWETH AVENUE, LOUISVILLE, KENTUCKY 40206

REVISIONS

DATE
2 DECEMBER 2023

SHEET 2 OF 3