



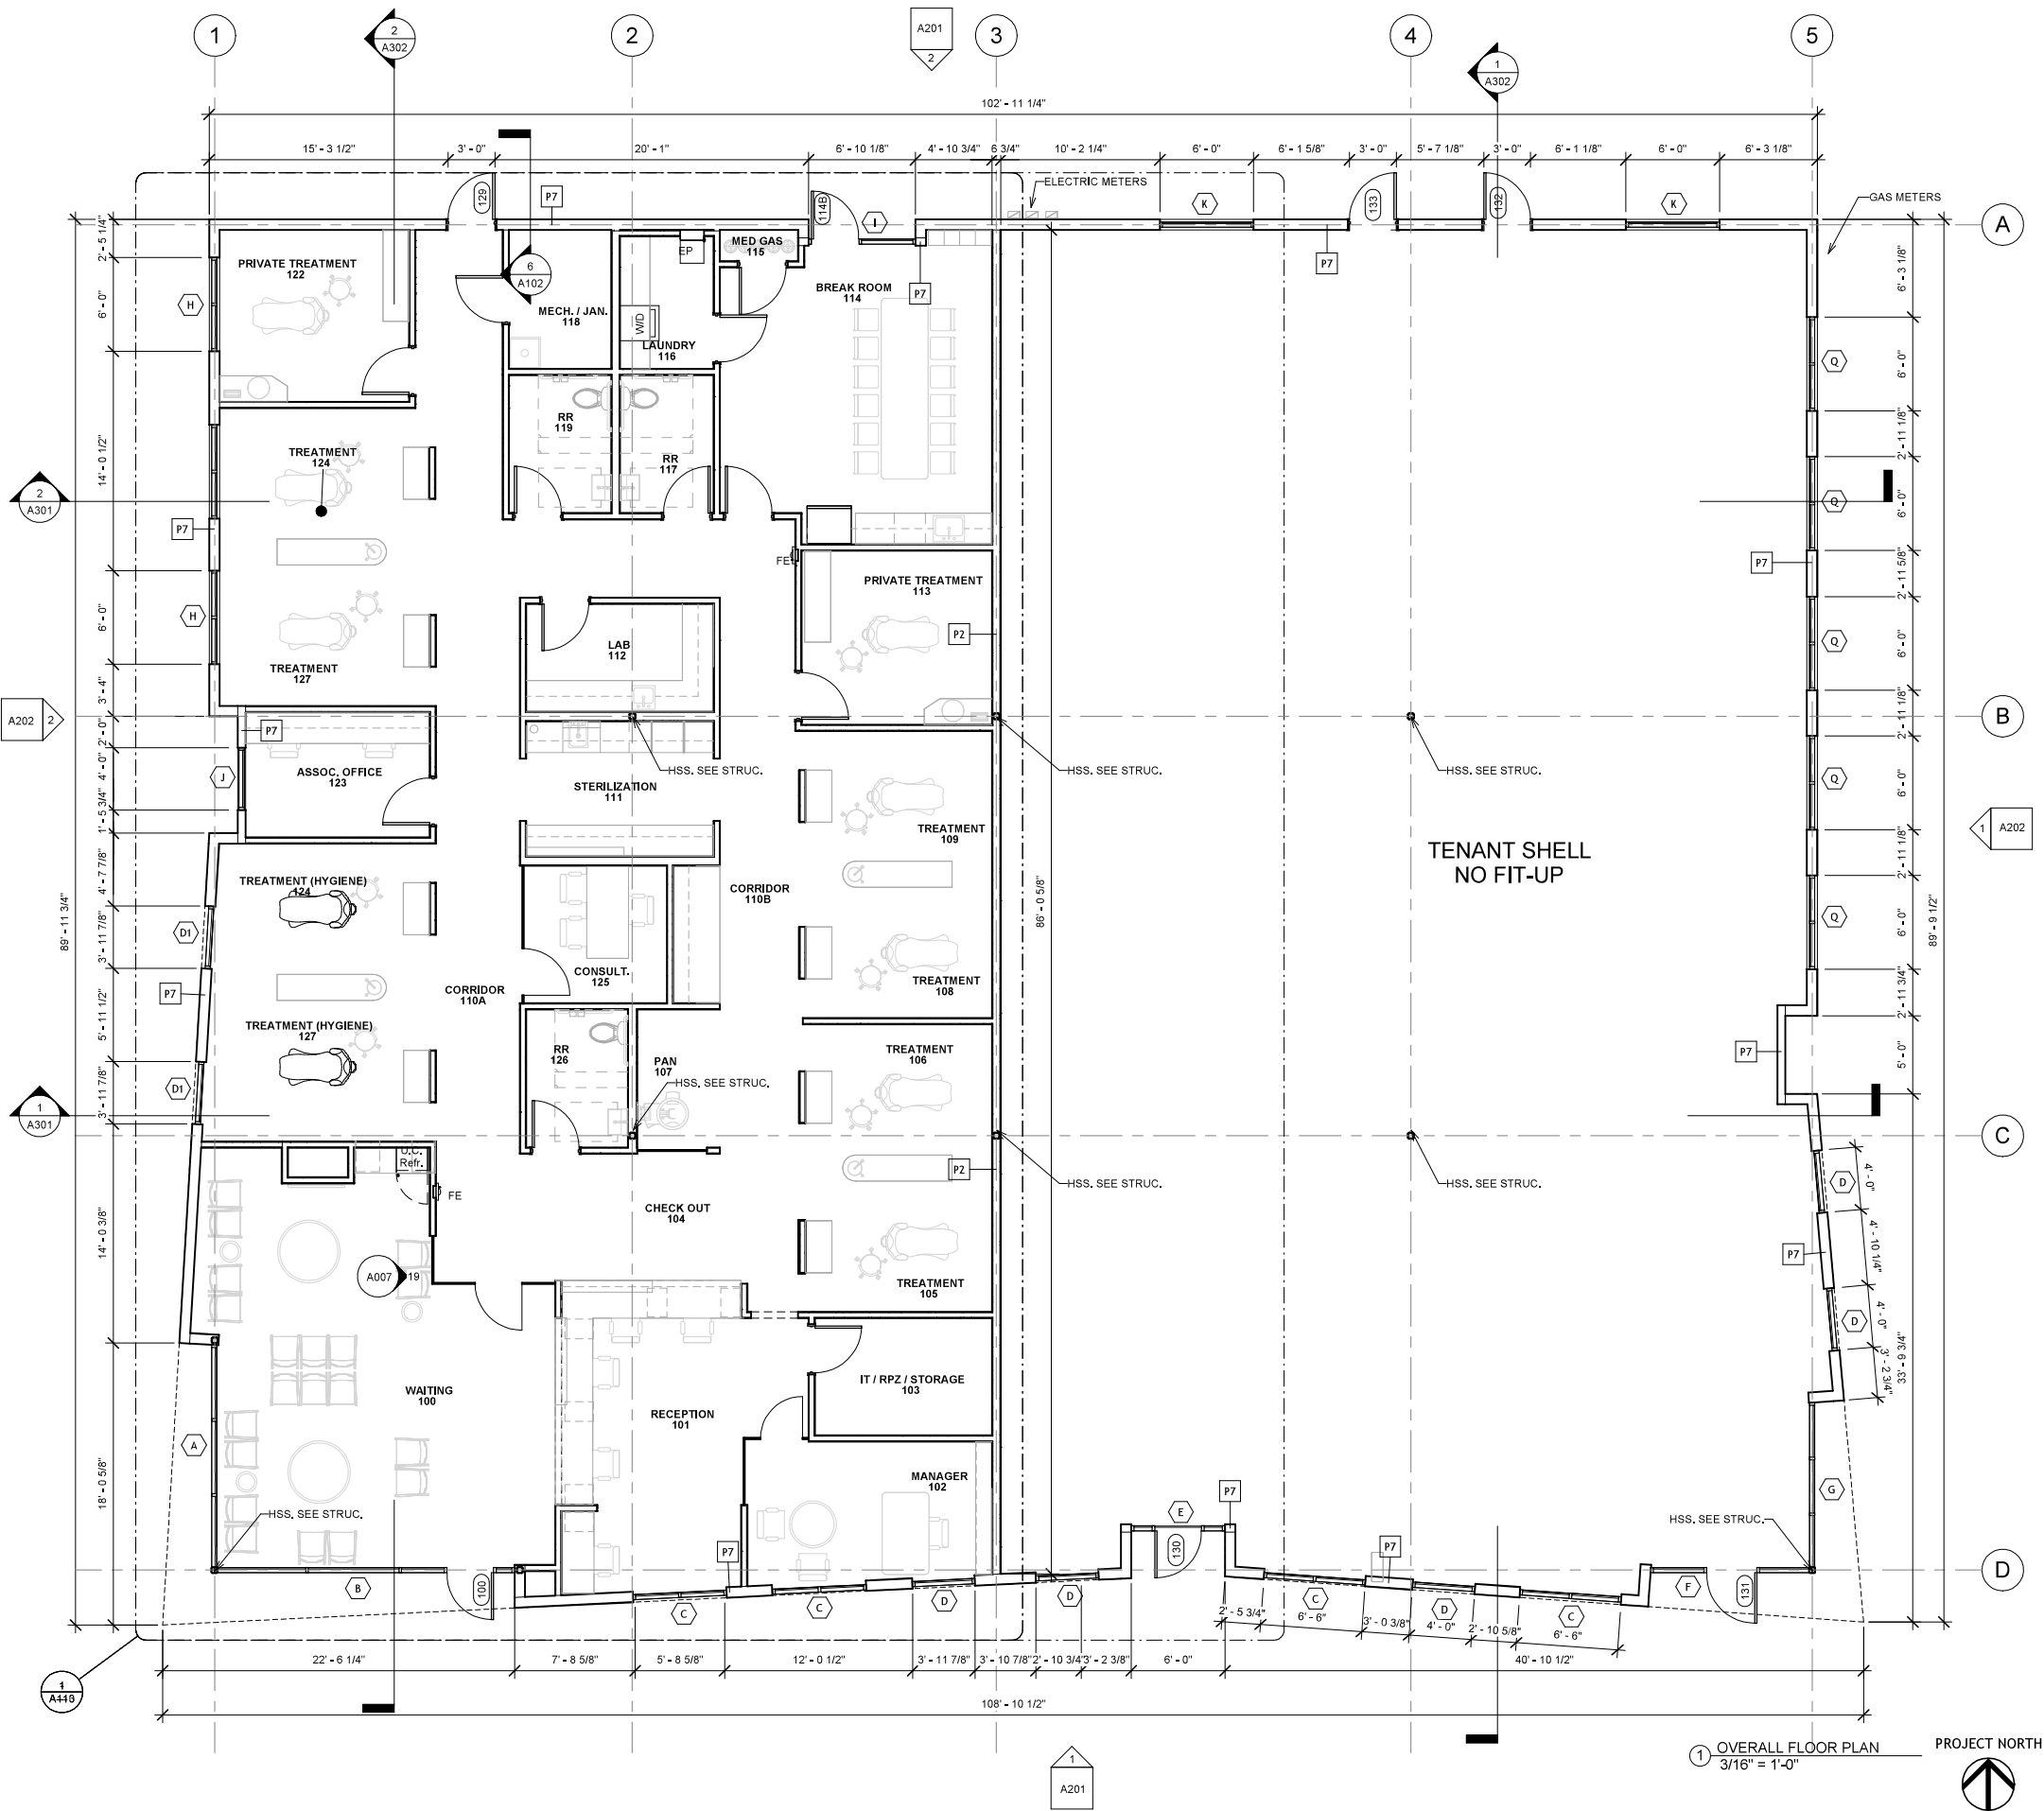

LEGEND


- FE SEMI RECESSED FIRE EXTINGUISHER
- EP ELECTRICAL PANELS (2) 24"

TYPICAL DOOR PLACEMENT

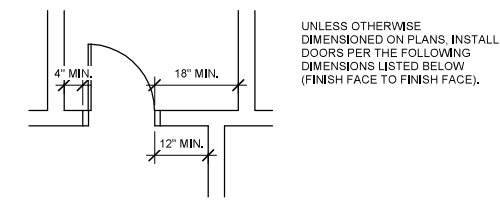

PLAN GENERAL NOTES

- EXISTING CONDITIONS: DRAWINGS MADE FROM ON-SITE OBSERVATION AND MEASUREMENTS. DIMENSIONS SHOWN SHALL BE CONSIDERED PLUS OR MINUS. FIELD VERIFY ACTUAL CONDITIONS. TYPICAL, NOTIFY OF A.L. POST INC. OF ANY DISCREPANCIES.
- ALL DIMENSIONS ARE TO FACE OF FINISHED MATERIAL** (INTERIOR DRYWALL TO DRYWALL UNLESS OTHERWISE NOTED).
- CHECK DIAGONALS FOR "SQUARE" PRIOR TO START OF WORK, NOTIFY A.L. POST INC. OF ANY DISCREPANCY.
- MOISTURE RESISTANT BOARD TO BE USED AROUND SINKS AND BEHIND TUBS.
- THE FOLLOWING MUST BE SEALED, CAULKED, GASKETED, OR WEATHER STRIPPED TO MINIMIZE AIR LEAKAGE:
 - JOINTS AROUND WINDOW & DOOR FRAMES.
 - JUNCTIONS BETWEEN WALLS AND FOUNDATIONS, BUILDING CORNERS, STRUCTURAL FLOORS, AND ROOFS.
 - PENETRATIONS OF UTILITIES THROUGH ROOFS, WALLS, & FLOORS.
 - BUILDING ASSEMBLIES USED AS DUCTS OR PLENUMS.
 - JOINTS, SEAMS, AND PENETRATIONS OF VAPOR RETARDERS.
 - ALL OTHER OPENINGS IN THE BUILDING ENVELOPE.
- G.C. TO PROVIDE BLOCKING FOR CASEWORK, GRAB BARS & ACCESSORIES. ATTACHED TO FRAMING. COORDINATE W/ OTHER TRADES PRIOR TO COVERING WALLS.
- G.C. IS RESPONSIBLE FOR ADEQUATE DESIGN OF ALL TEMPORARY SHORING AND BRACING AS REQUIRED DURING CONSTRUCTION.
- G.C. SHALL MAINTAIN WORK AREA IN NEAT & ORDERLY CONDITION, F&I, CAUTION SIGNAGE, BARRICADES & OTHER DEVICES REQUIRED FOR PROTECTION OF CONSTRUCTION SITE. OPEN EXCAVATIONS, ETC. AS REQUIRED FOR PROTECTIONS OF PERSONS & PROPERTY.
- G.C. SHALL PROVIDE TRASH CONTAINERS IN THE WORK AREA & REMOVE/REPLACE WHEN FULL. PROVIDE A GENERAL CLEAN UP IN ACCORDANCE WITH OWNER'S STANDARDS AT THE END OF EACH WORK WEEK AND SHALL DISPOSE OF ALL CONSTRUCTION RELATED DEBRIS IN A SAFE, LEGAL MANNER OFF SITE.

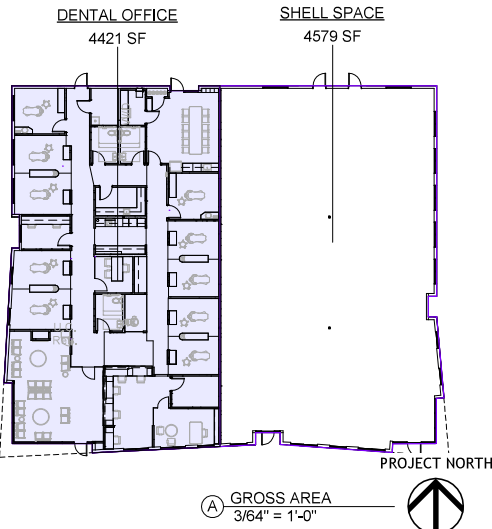

A.L. Post, Inc.
11801 Electron Drive
Louisville, KY 40299
tel. 502.266.5060

ADVANCED DENTAL CENTER - J TOWN

10519 TAYLORSVILLE RD.
LOUISVILLE, KY 40299

These drawings are created and developed by A.L. Post Inc. All ideas, designs and plans indicated or represented by these drawings were created and developed for use in connection with the specified project. None of such ideas, designs or plans shall be used for any purpose whatsoever without the written permission of A.L. Post Inc. © A.L. Post Inc.

CONSTRUCTION DOCUMENTS

No.	Description	Date

OVERALL FLOOR PLAN

Project number 7430D
Drawn by AW
Checked by Author
Date 06-12-2025

A100
Scale As indicated