


**Ground Floor Plan**  
Scale: 1/8" = 1'-0"

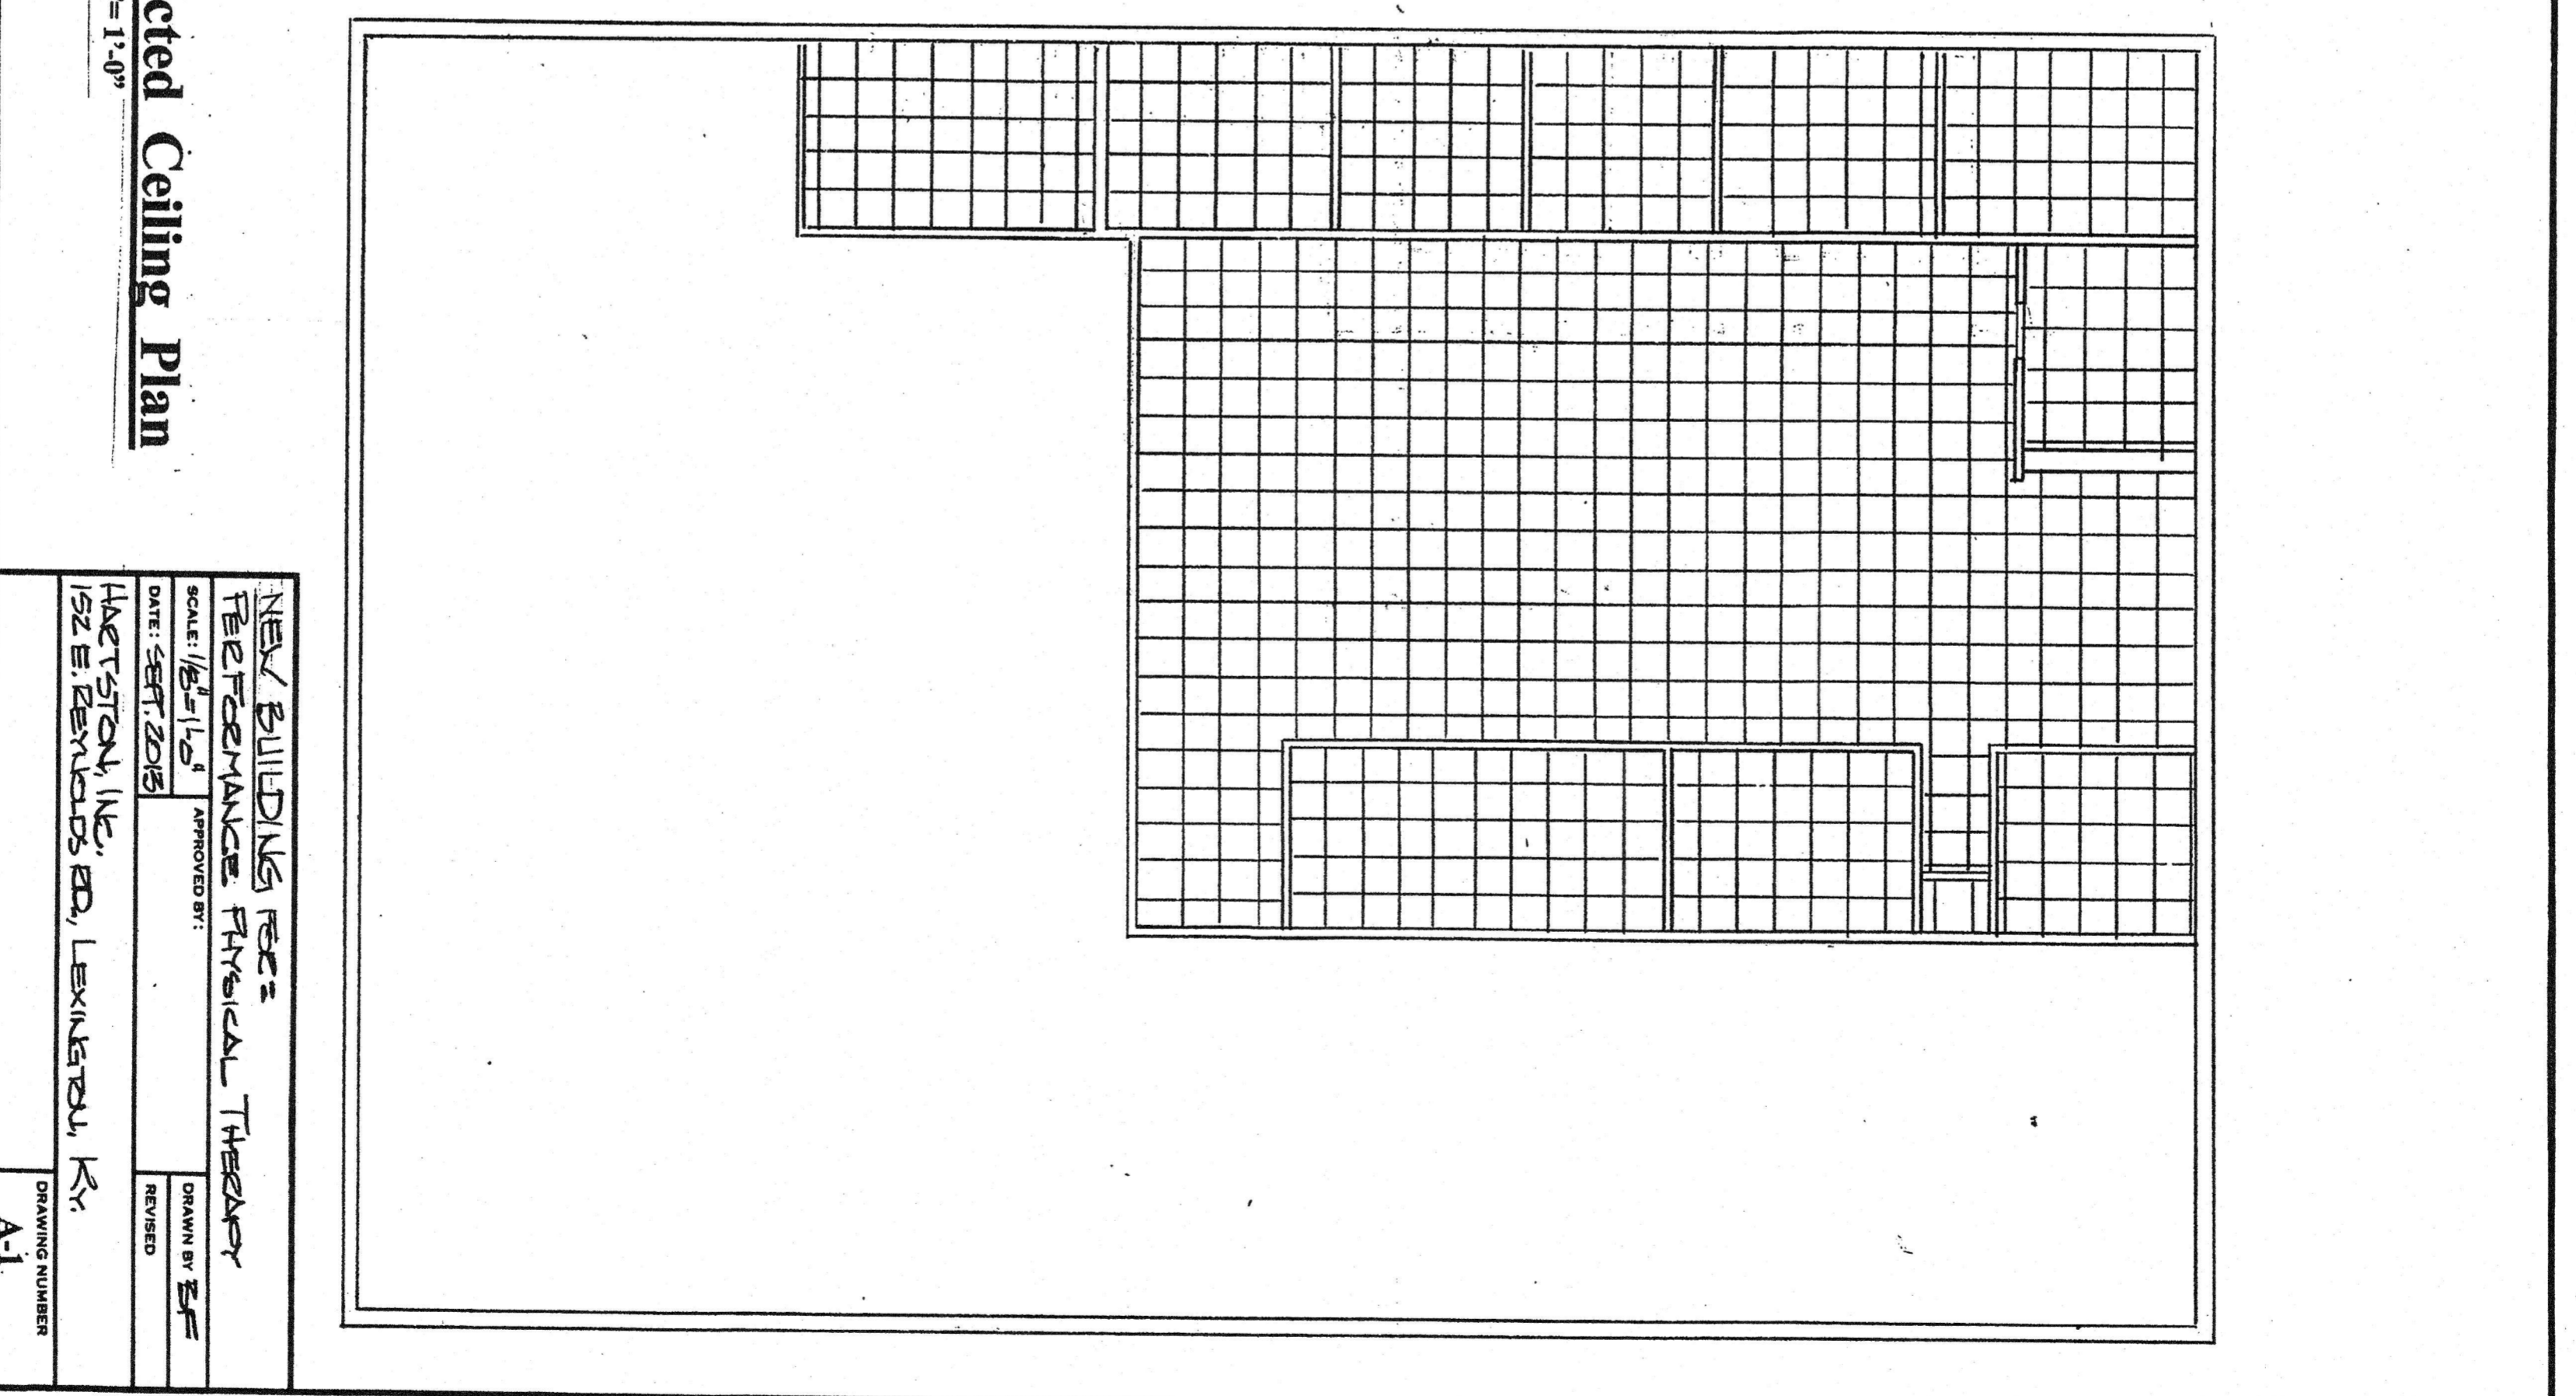

**Reflected Ceiling Plan**  
Scale: 1/8" = 1'-0"

<b>NEW BUILDING FEES</b>	
<b>PERFORMANCE PHYSICAL THEORY</b>	
SCALE: 1/8" = 1'-0"	APPROVED BY: <b>EF</b>
DATE: SEPT 2018	DRAWN BY: <b>EF</b>
	REVIEWED:
HARTSTON, INC., LEXINGTON, KY	
152 E. REMONDS BO., LEXINGTON, KY	
DRAWING NUMBER:	<b>A-1</b>