


K:\OBSS\3257\Planning\Schematics\3257-Throwback- EXHIBIT 1. Kelli Jones, 6/26/2024

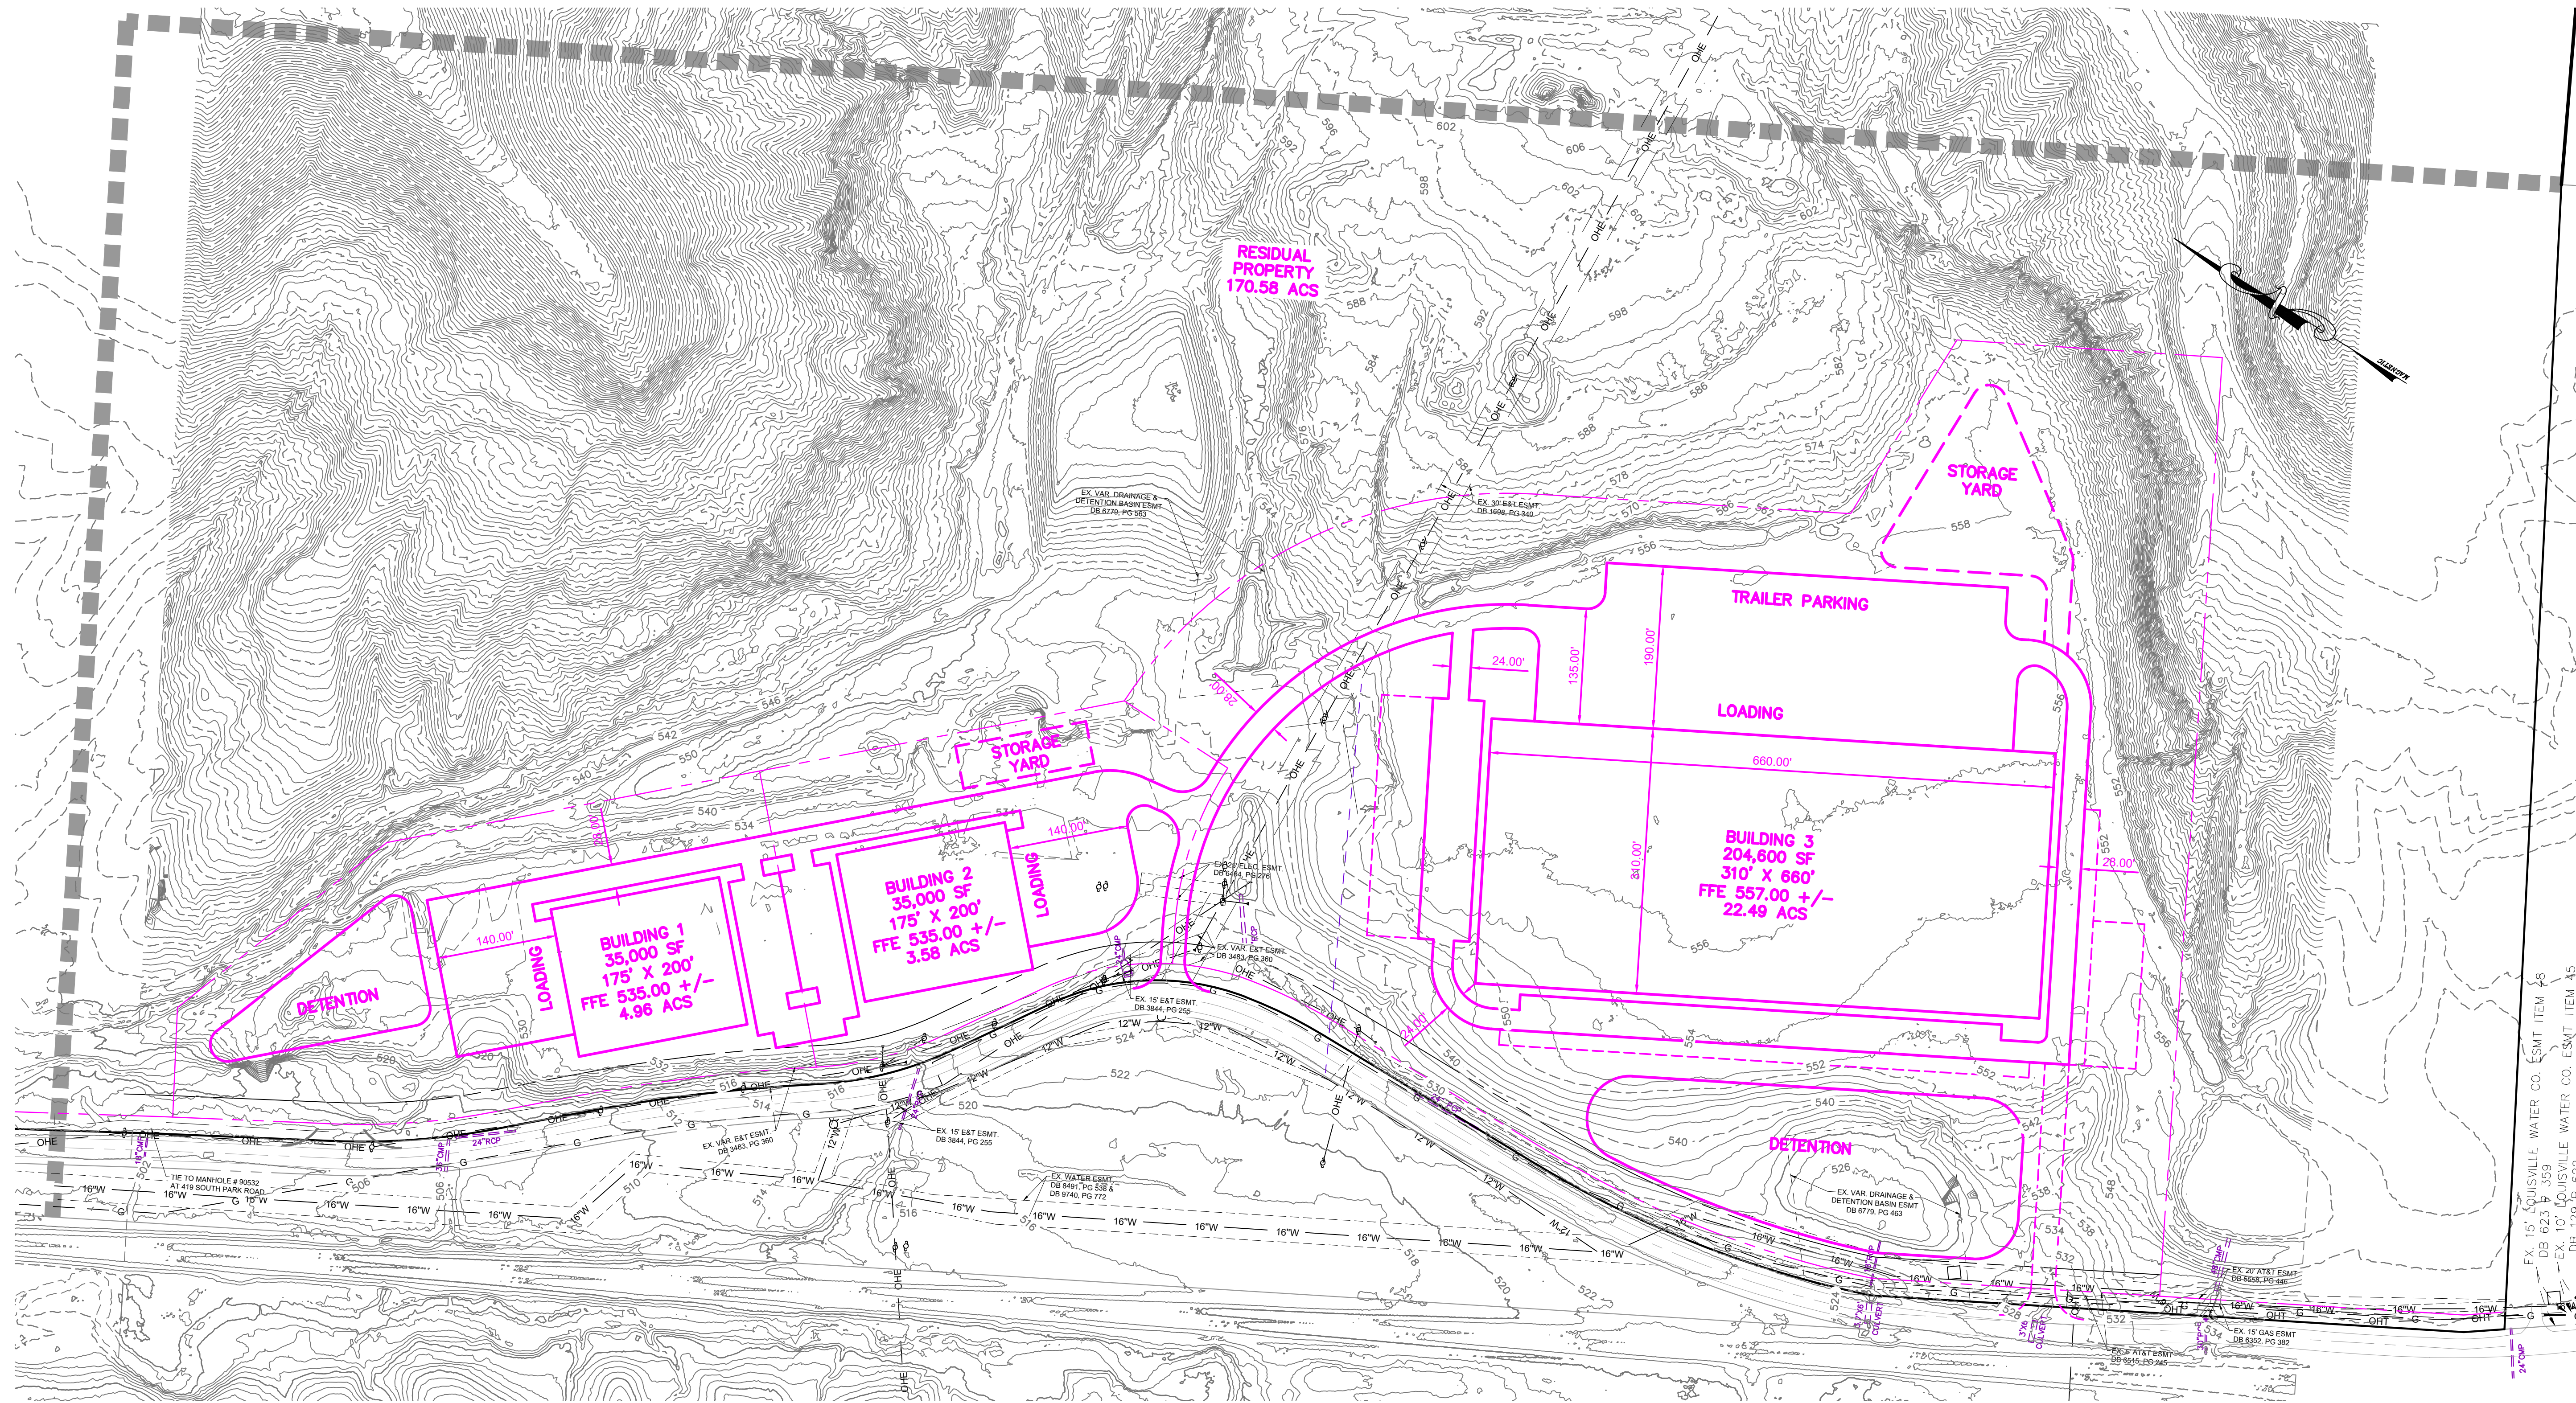


SITE PLAN
SCALE 1" = 100'

NO.	REVISION	DATE
1	REVISION #1	07/24/24
2	REVISION #2	02/08/24

SHEET TITLE: SITE PLAN CONCEPT
 PROJECT TITLE: BRICKYARD
 DEVELOPER: LDG DEVELOPMENT

JOB NO. 3257
 SCALE: 1" = 100'
 DATE: 06/26/24

DRAWING NO:
EX 1
 SHEET 1 OF 1

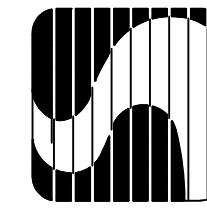

SABAK, WILSON & LINGO, INC.
 ENGINEERS, LANDSCAPE ARCHITECTS & PLANNERS
 THE HENRY CLAY 608 S. THIRD STREET, LOUISVILLE, KENTUCKY 40202
 (502) 584-6271