




A FRONT ELEVATION
 A3.1 SCALE: 1/8" = 1'-0"

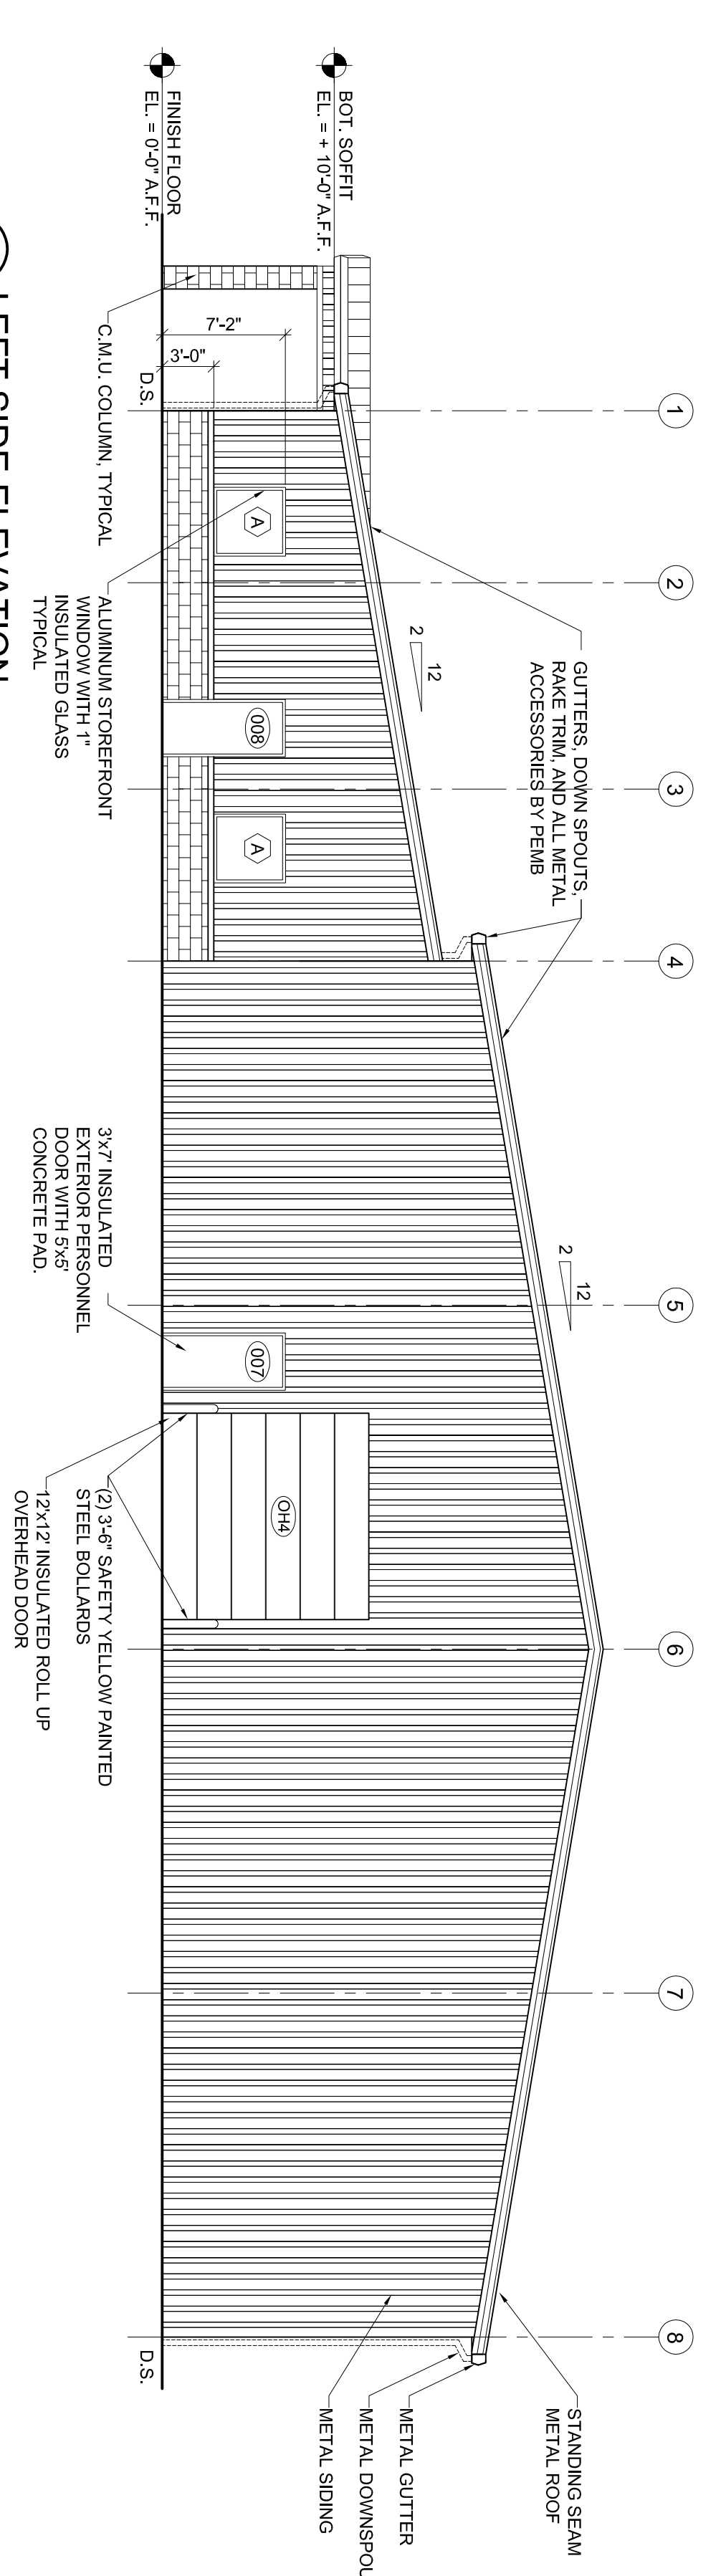

B LEFT SIDE ELEVATION
 A3.1 SCALE: 1/8" = 1'-0"

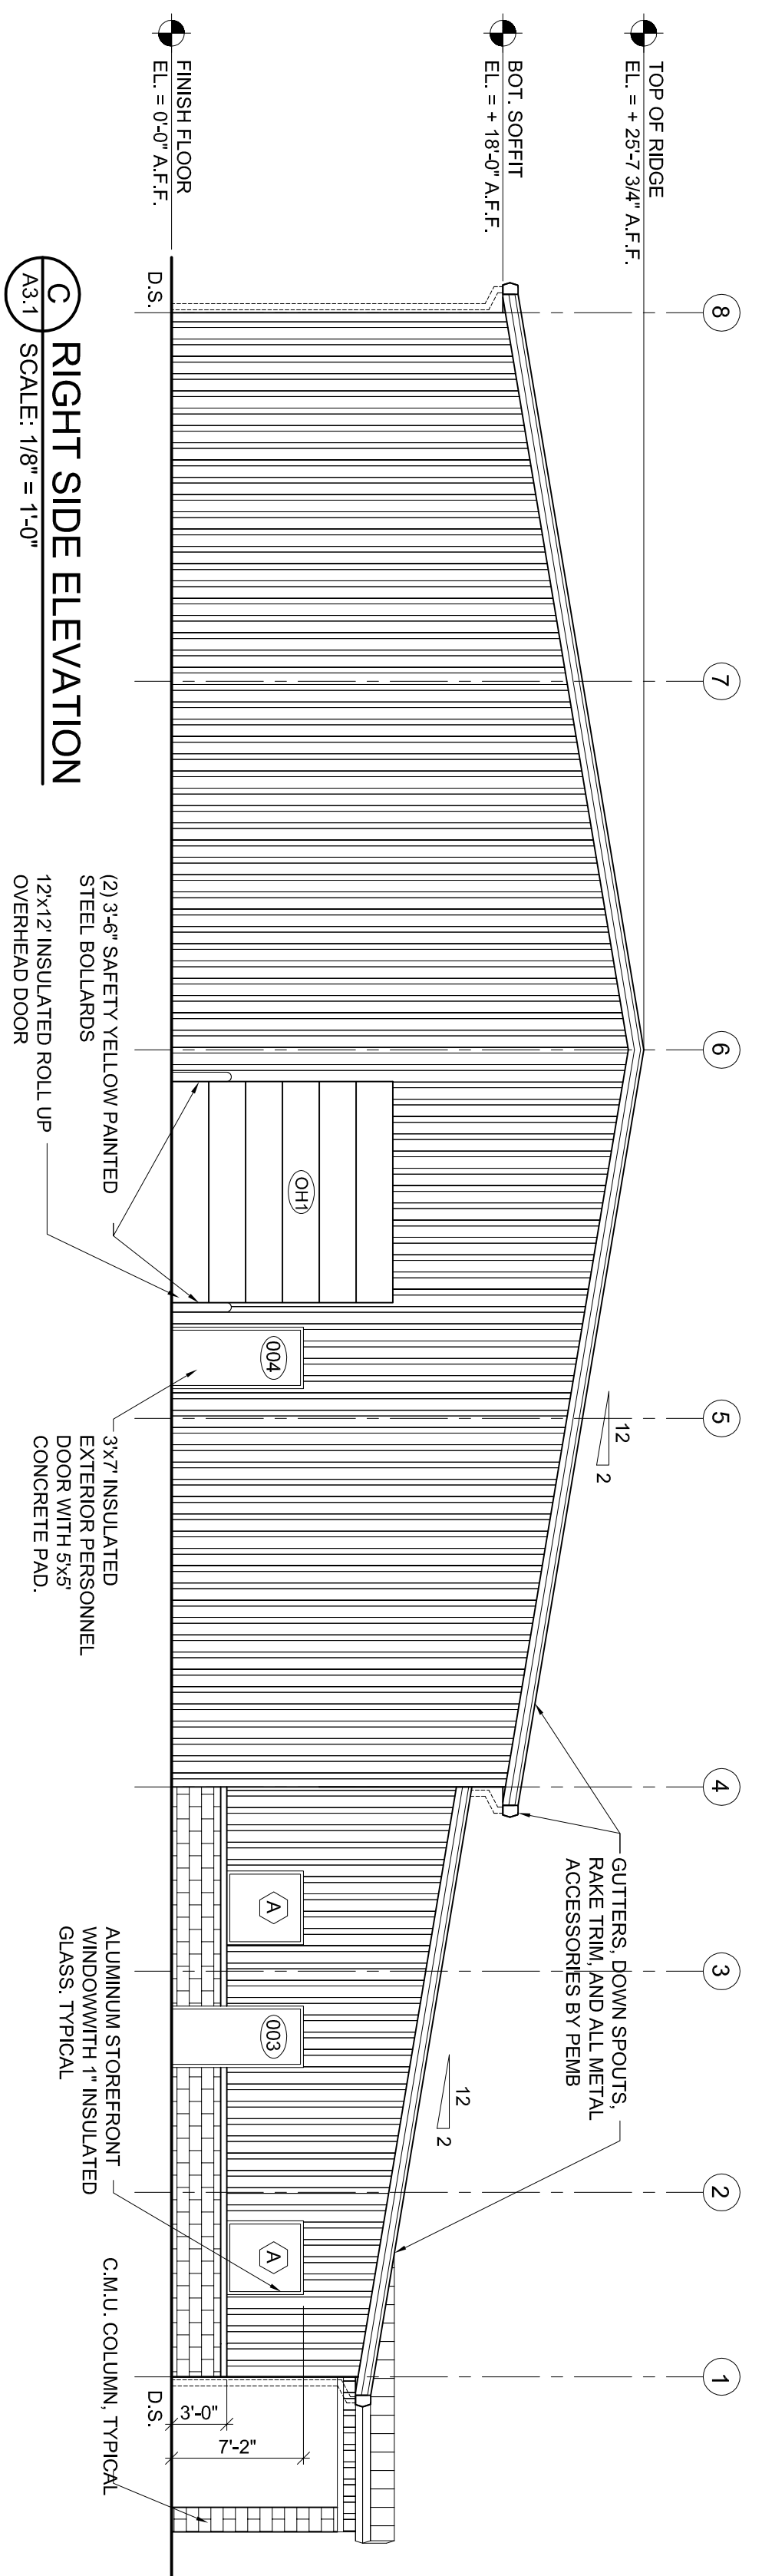

C RIGHT SIDE ELEVATION
 A3.1 SCALE: 1/8" = 1'-0"

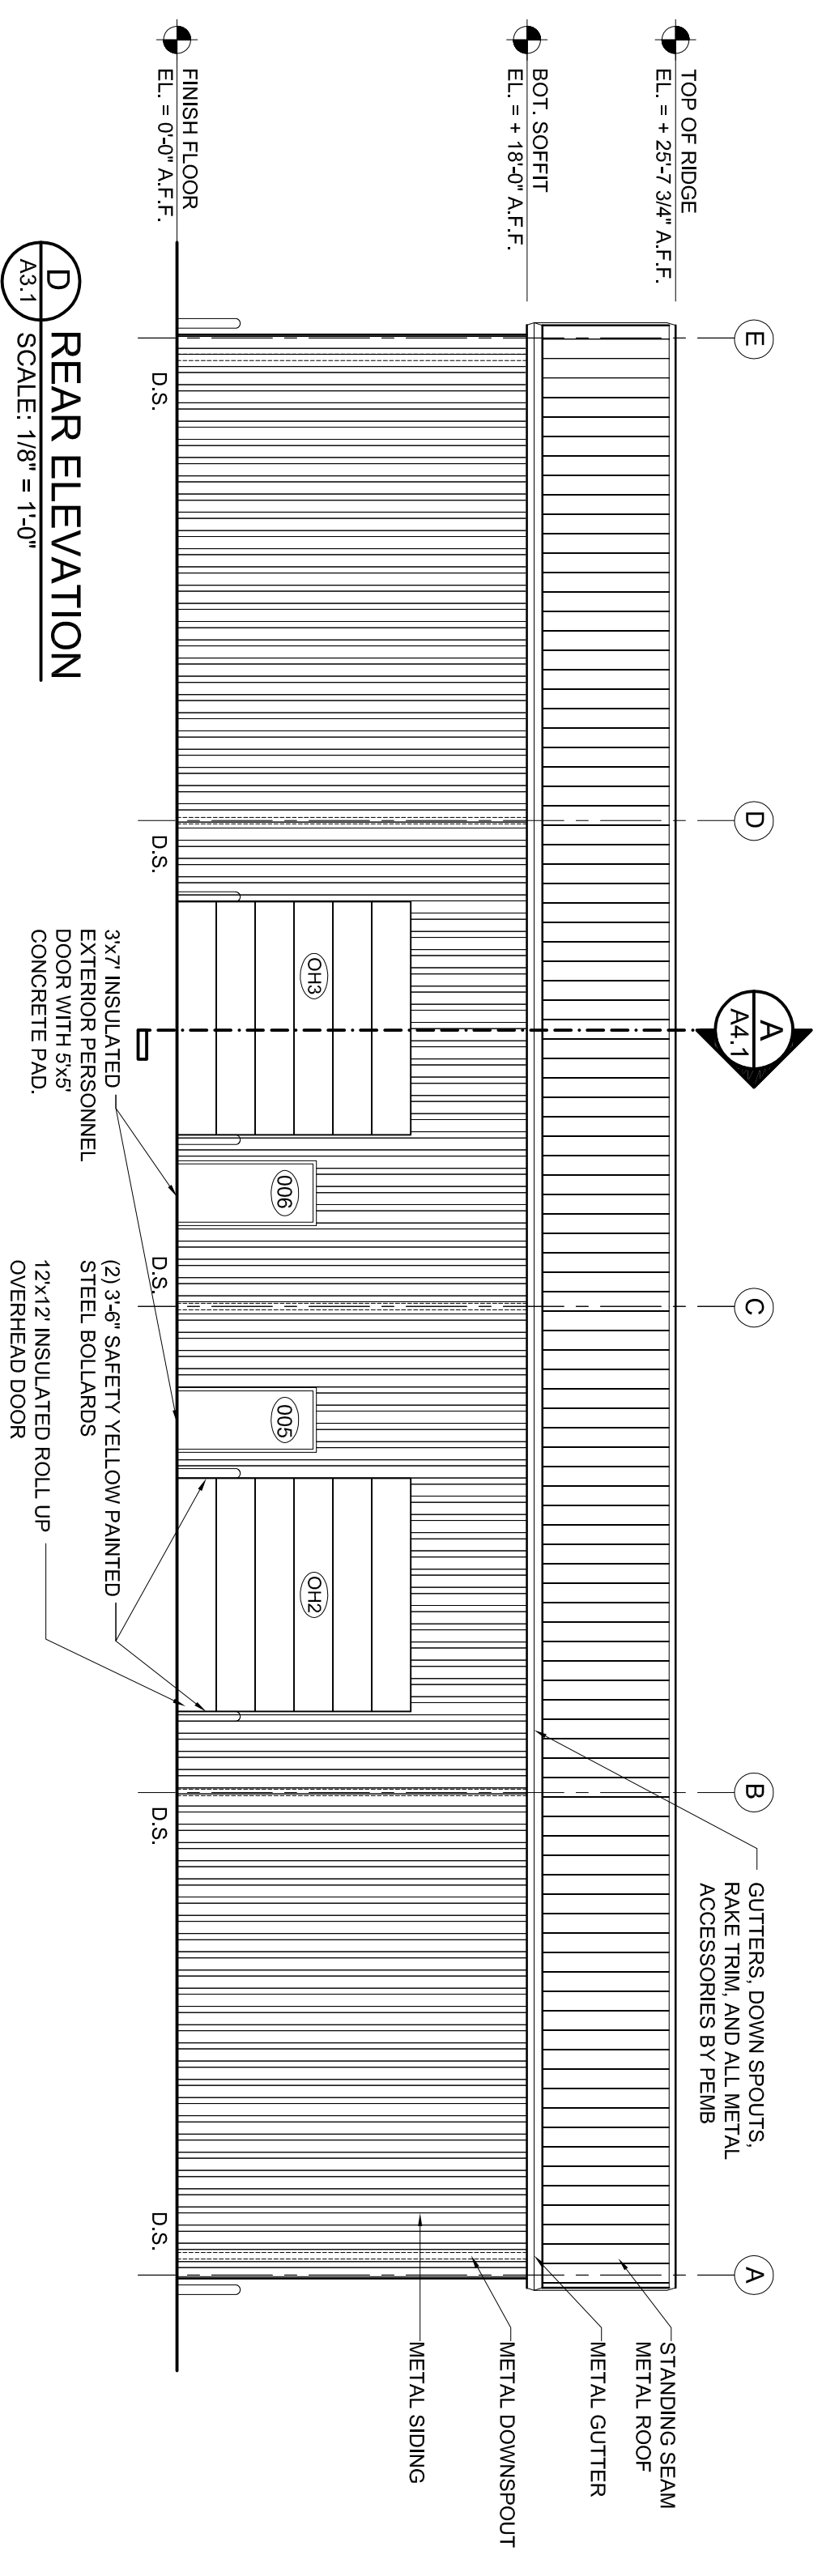

D REAR ELEVATION
 A3.1 SCALE: 1/8" = 1'-0"

JMBA OFFICE & WAREHOUSE
 2827 LEXINGTON ROAD
 RICHMOND, KENTUCKY

JOHNSON • EARLY • ARCHITECTS
 131 PROSPEROUS PLACE, SUITE 190 • LEXINGTON, KENTUCKY 40509
 PHONE: 859-258-1515 • FAX: 859-221-5060 • E-MAIL: EARLY@JEARCHITECTS.NET

REGISTERED ARCHITECTS
 JOSEPH B. EARLY
 3898
 OF KENTUCKY
 ARCHITECT

REVISIONS
 NO. 1
 DATE 02/28/2013
 BY JEB
 CHECKED JEB
 APPROVED JEB

A3.1