


BUILDING USE: BUSINESS (B)
CONSTRUCTION TYPE: TYPE III-B
AREA: 2783 SQFT EACH FLOOR
OCCUPANT LOAD: 28 OCCUPANTS/FLOOR
ZONING: OR-V

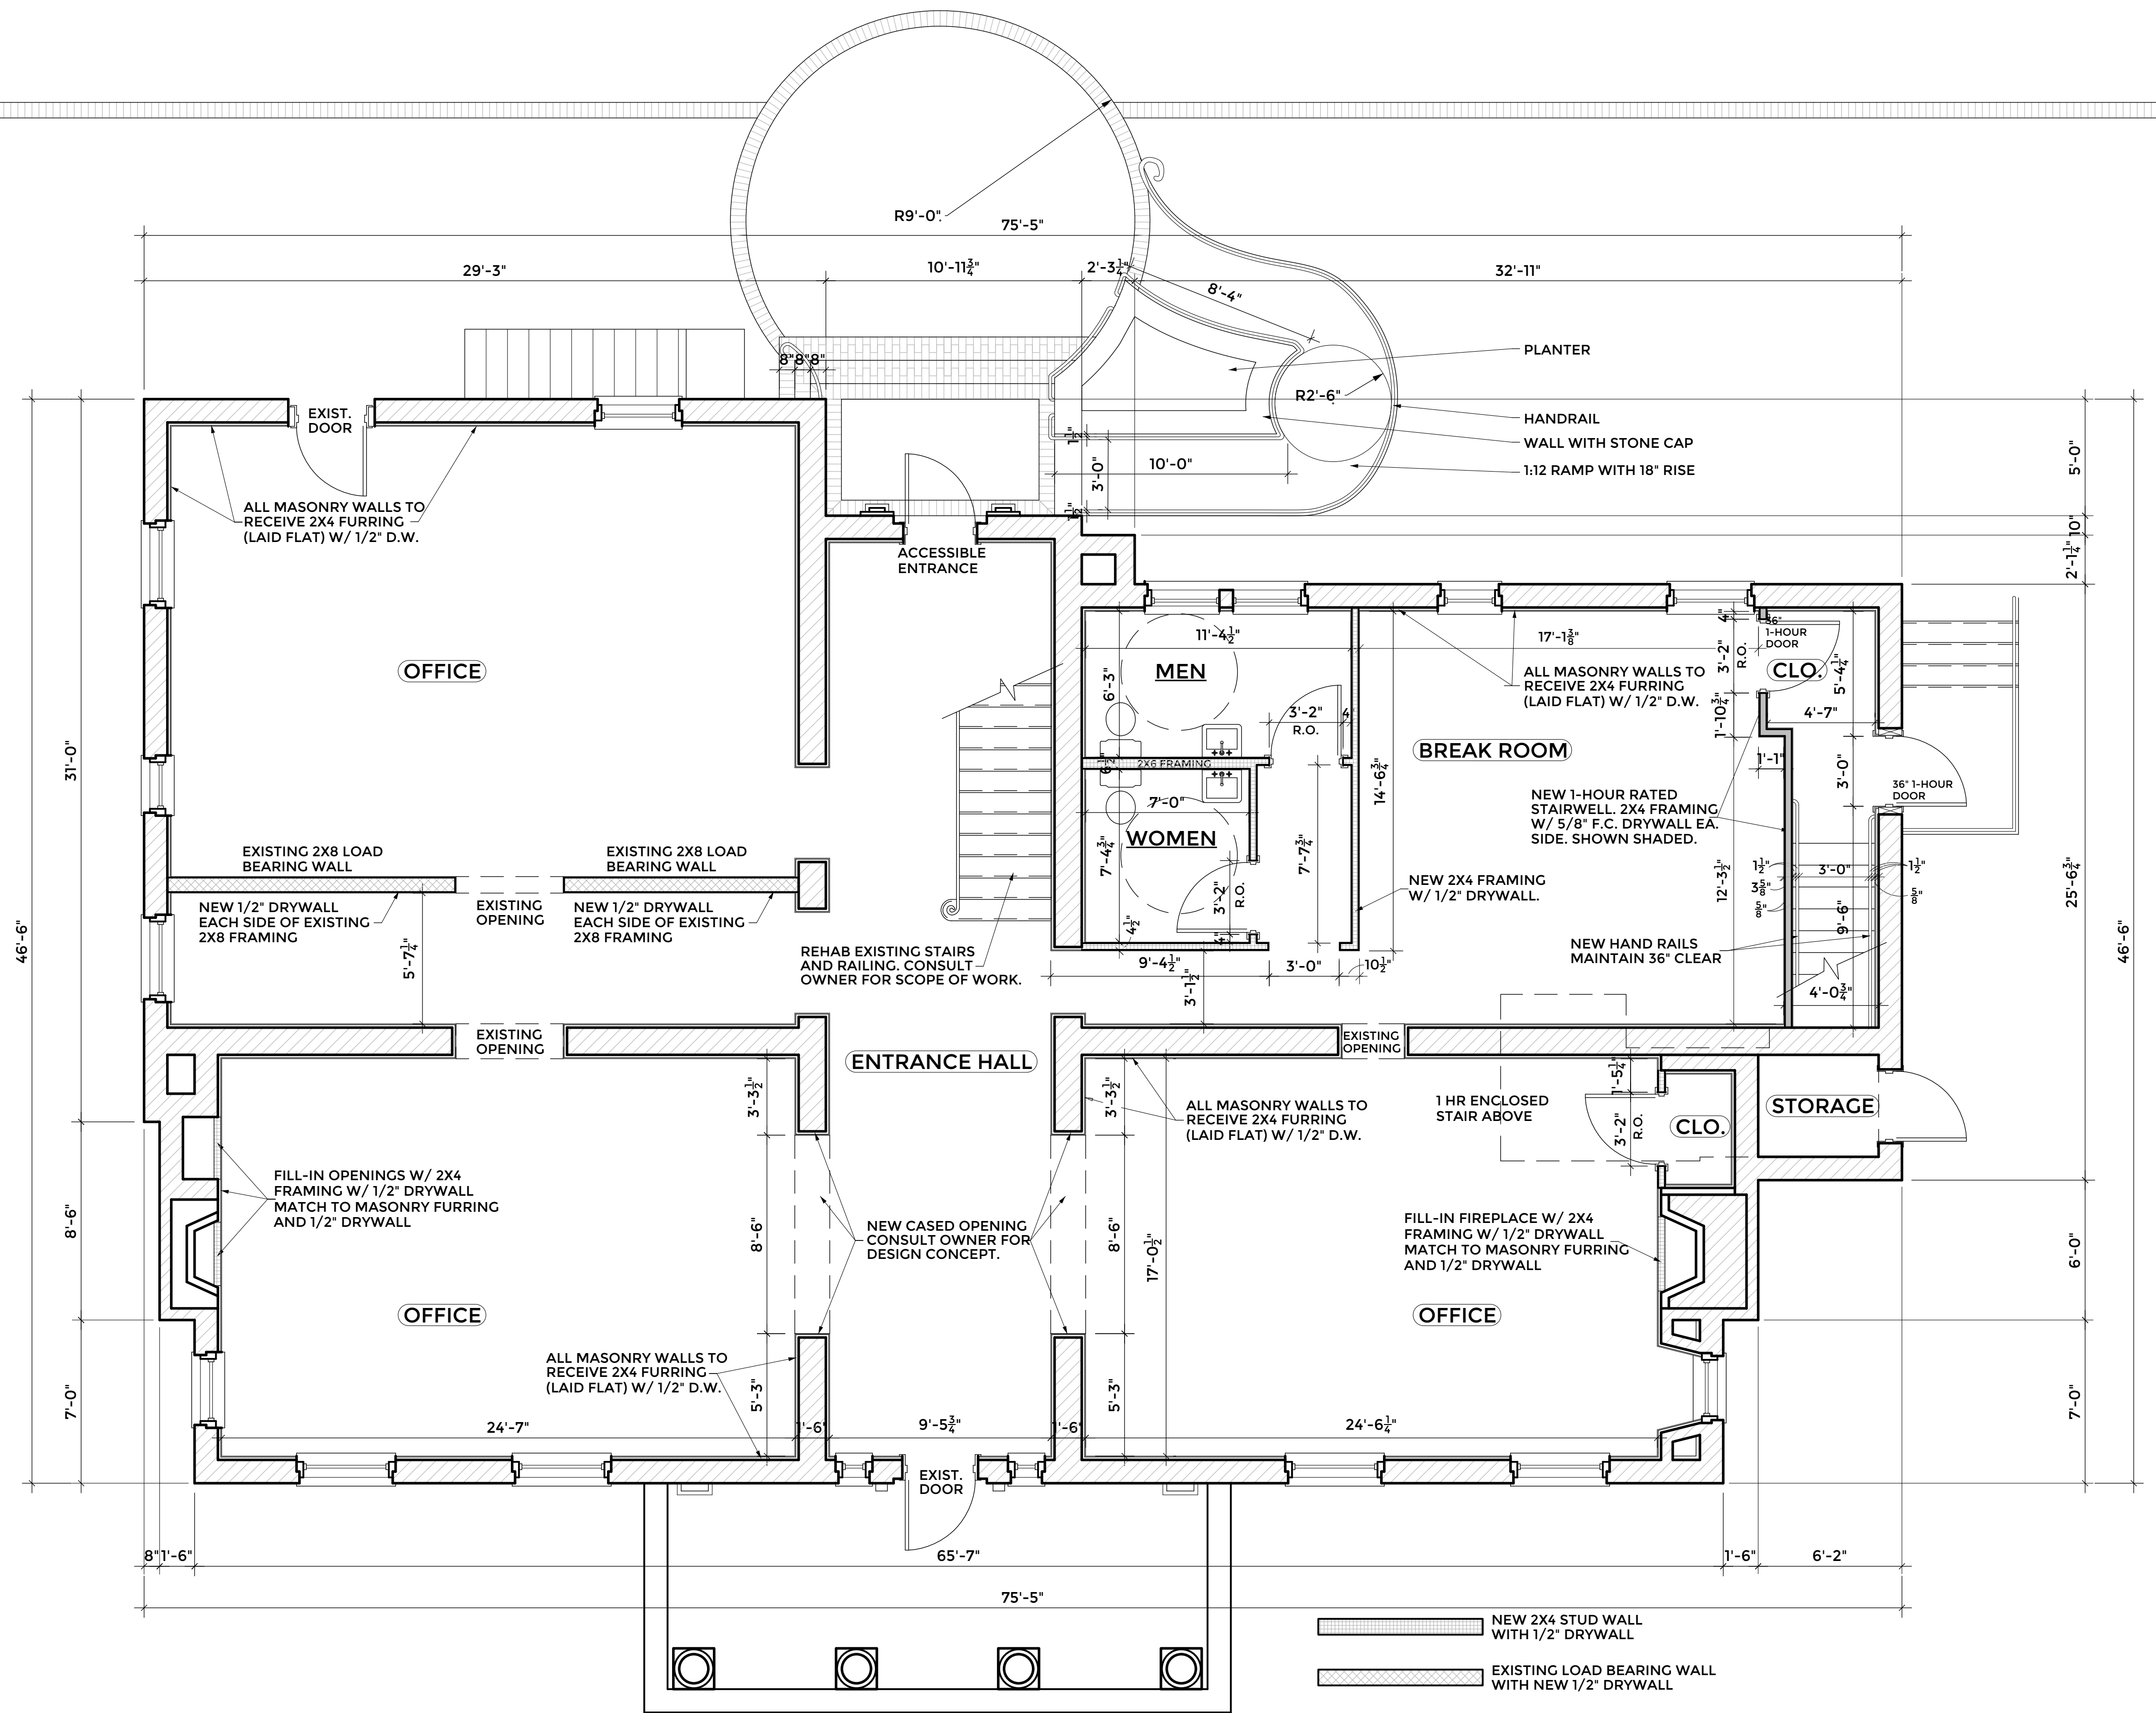

FIRST FLOOR PLAN
2718 S.F. INSIDE


SCALE : 1/4" = 1'-0"

EVERGREEN REAL ESTATE
11411 PARK ROAD
ANCHORAGE, KY. 40223

**11305 PARK ROAD
ANCHORAGE, KY.**


07-03-2025
07-13-2025

A-1

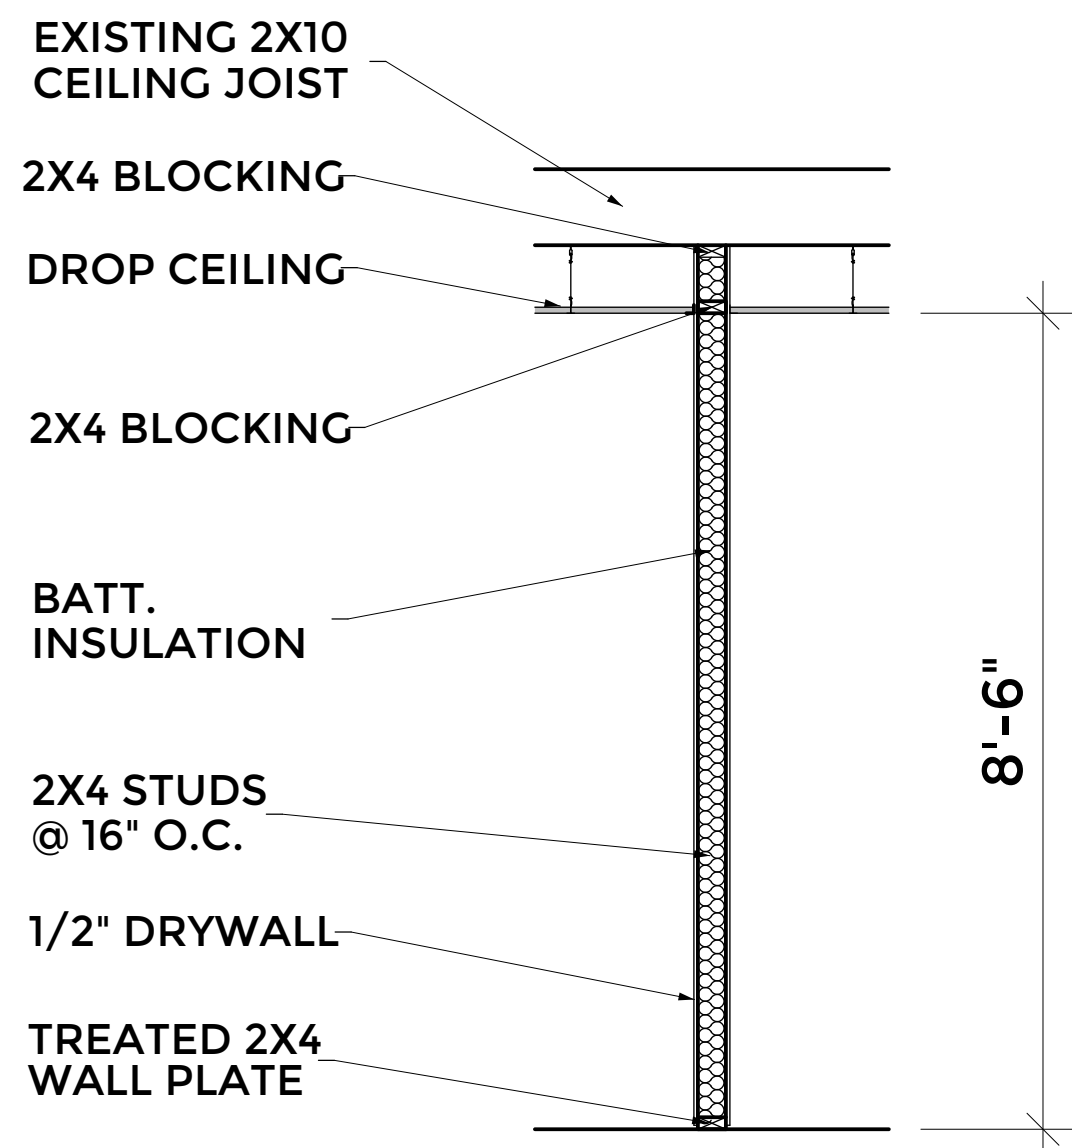


2ND FLR. OFFICE WALL

SCALE : 1/2" = 1'-0"

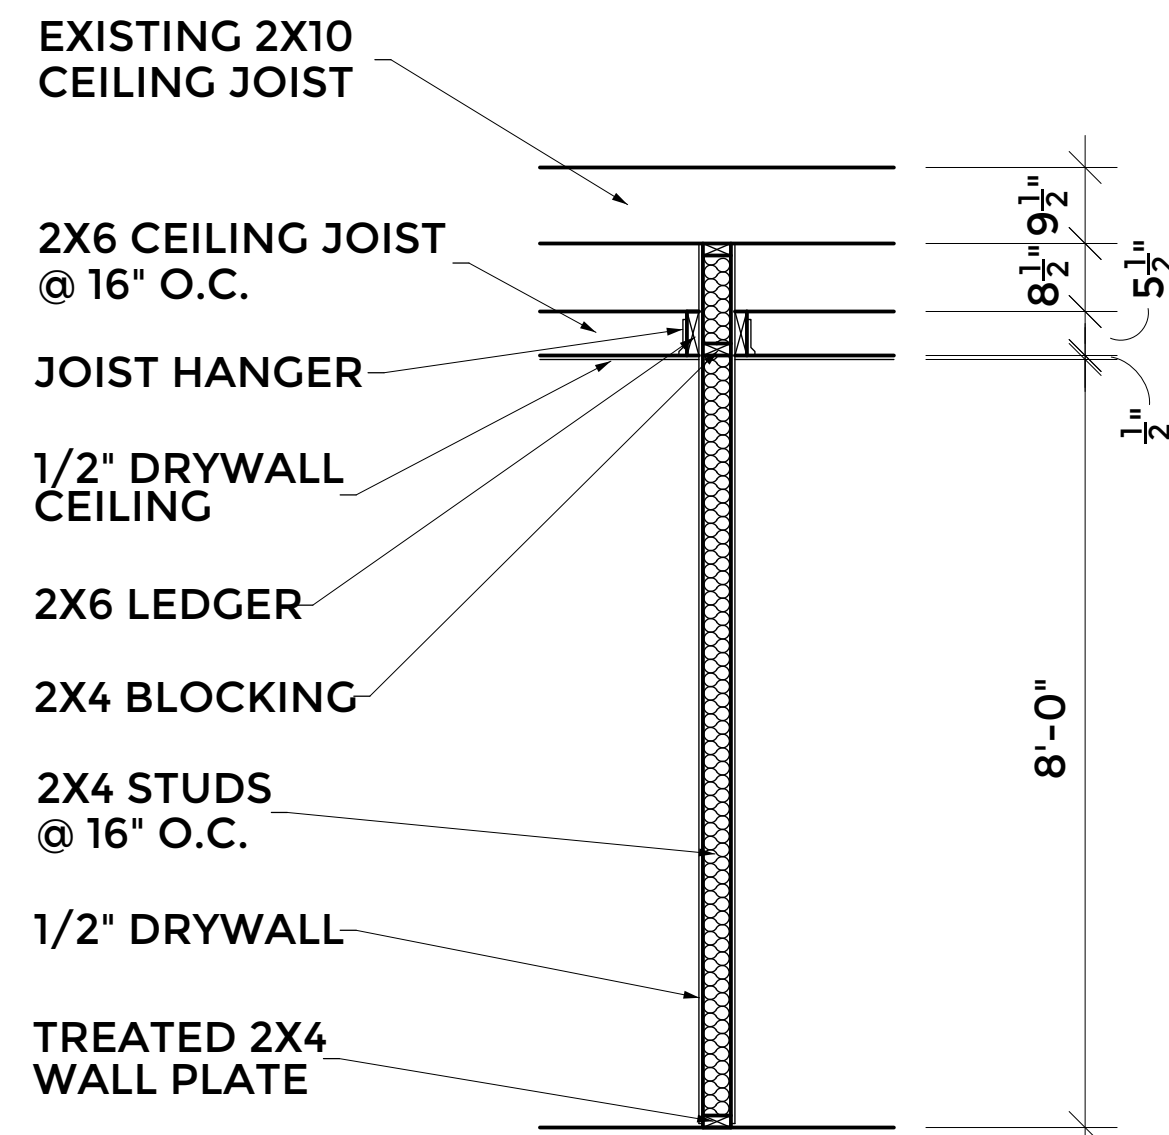

RESTROOM WALL SECTION

SCALE : 1/2" = 1'-0"

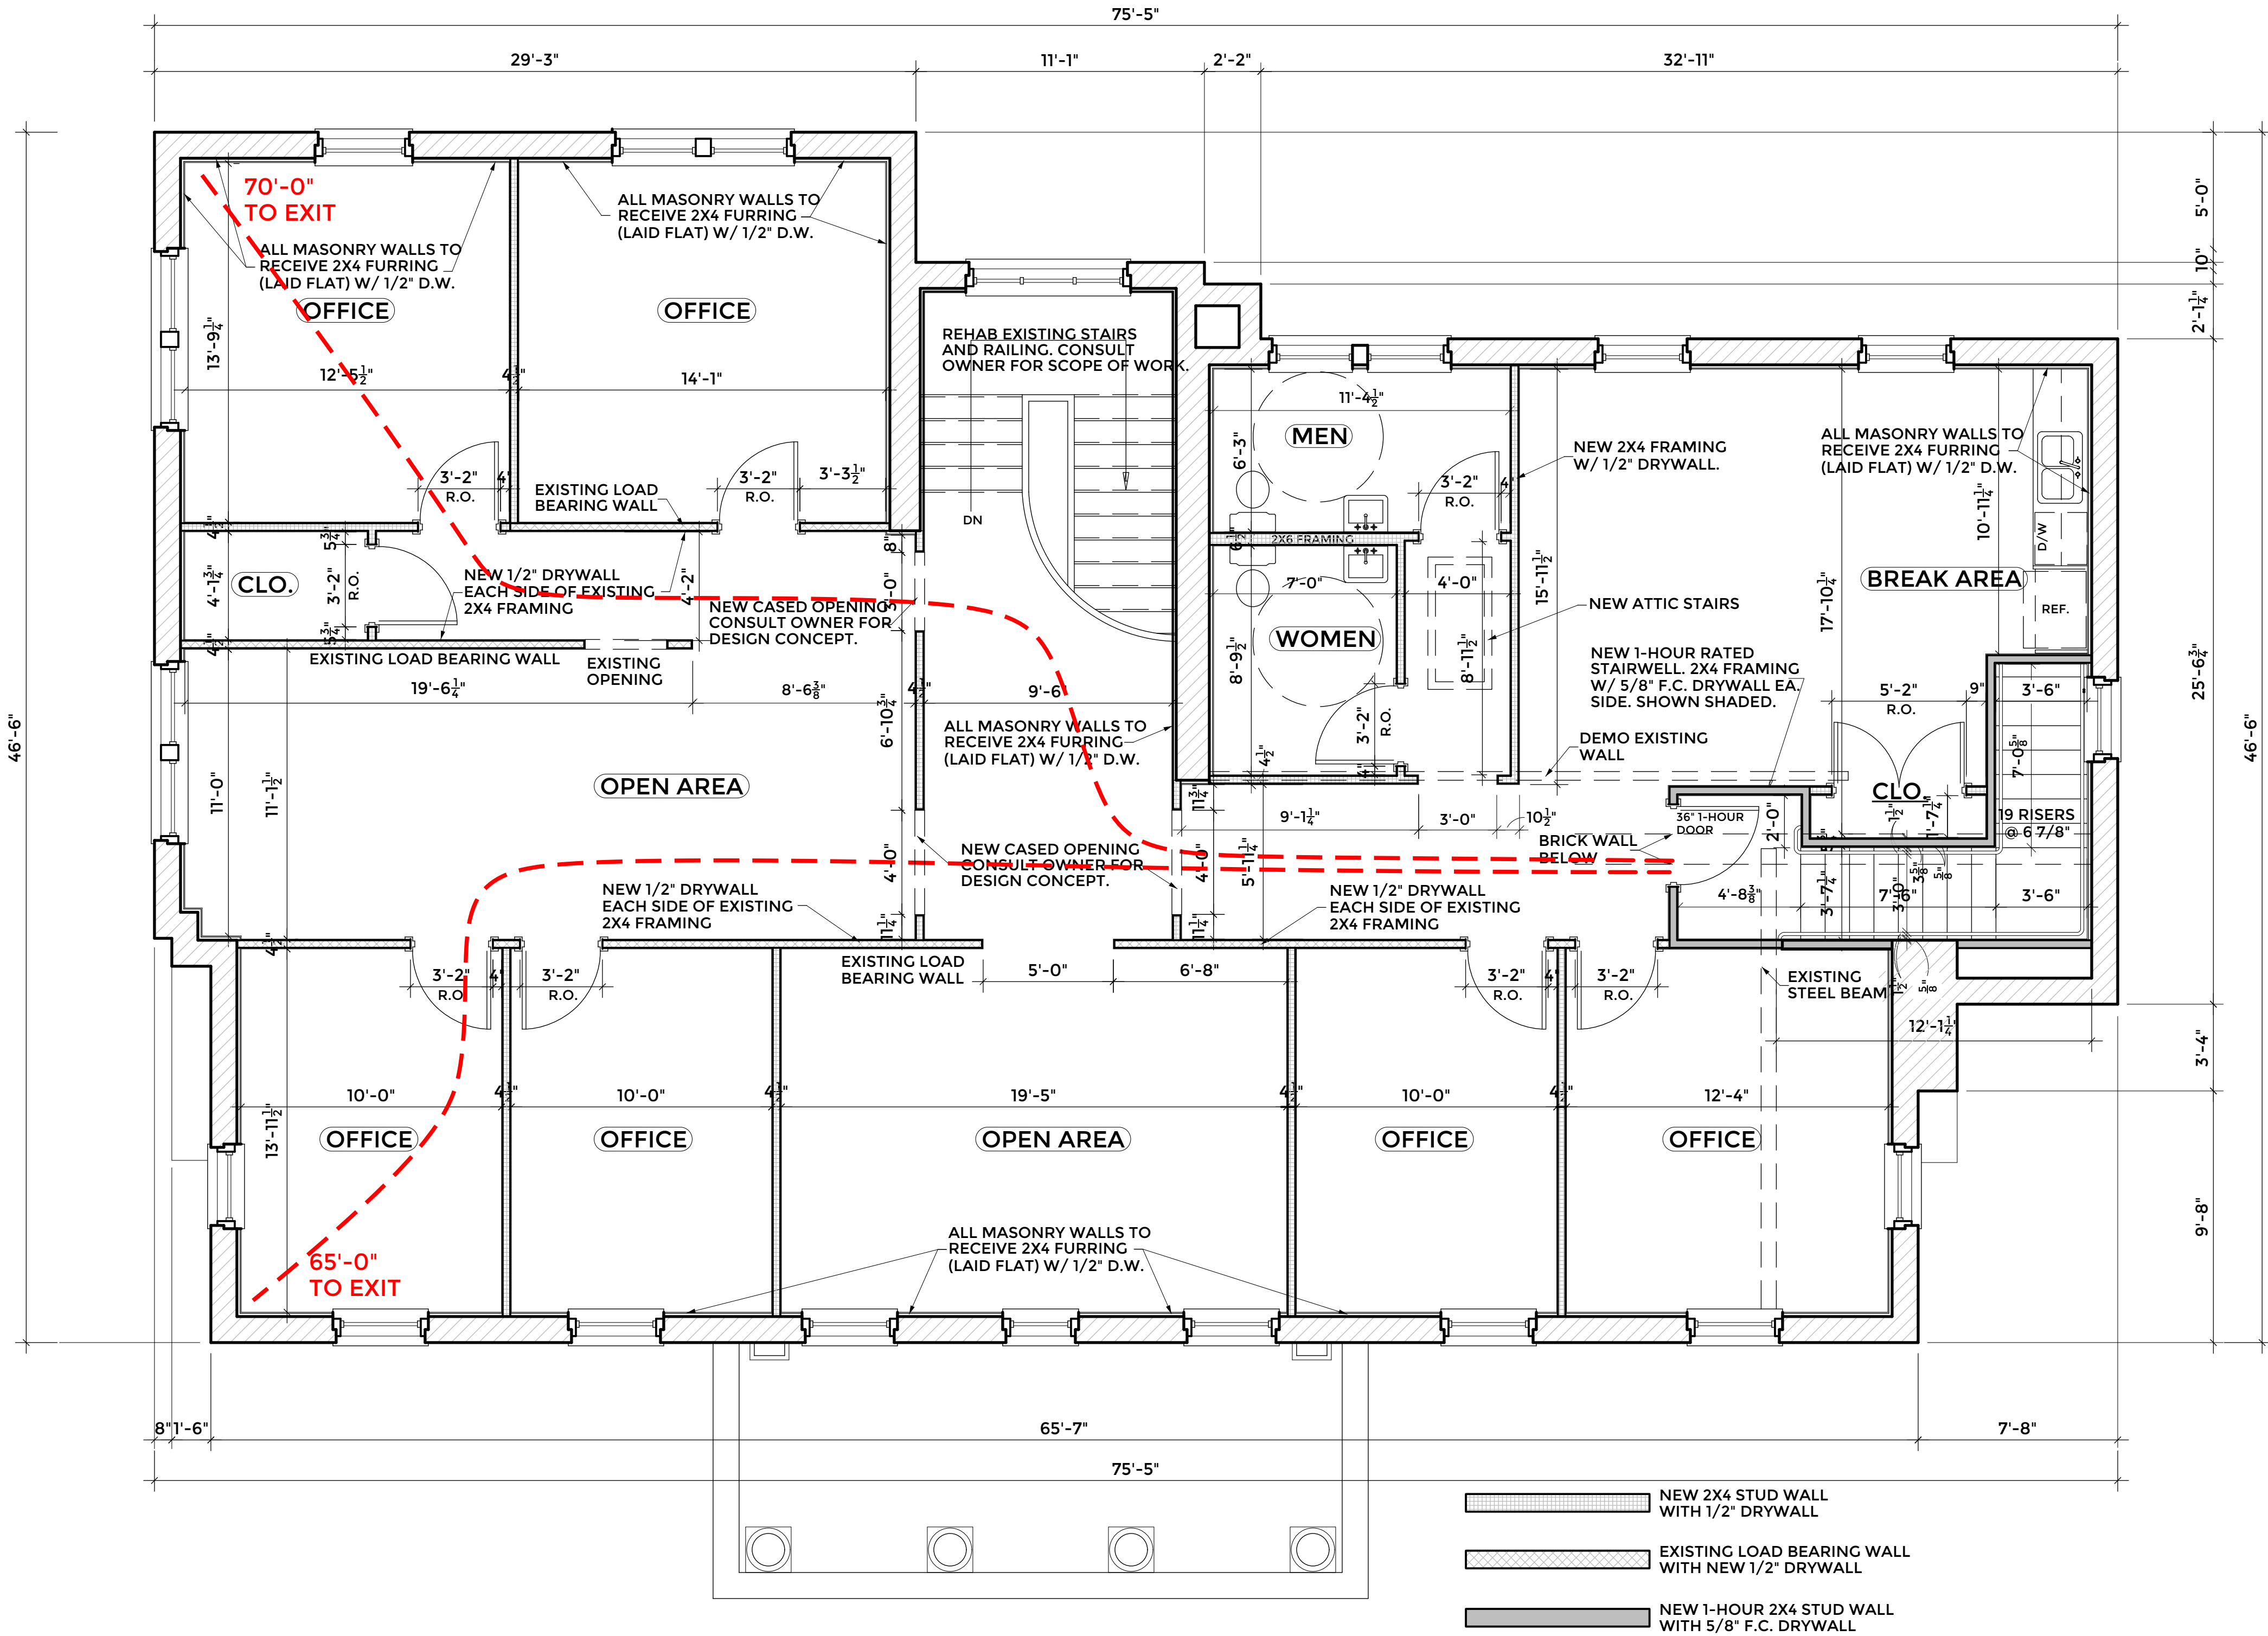

SECOND FLOOR PLAN

2790 S.F. INSIDE


SCALE : 1/4" = 1'-0"

EVERGREEN REAL ESTATE
11411 PARK ROAD
ANCHORAGE, KY. 40223

11305 PARK ROAD
ANCHORAGE, KY.

07-03-2025
07-13-2025

A-2

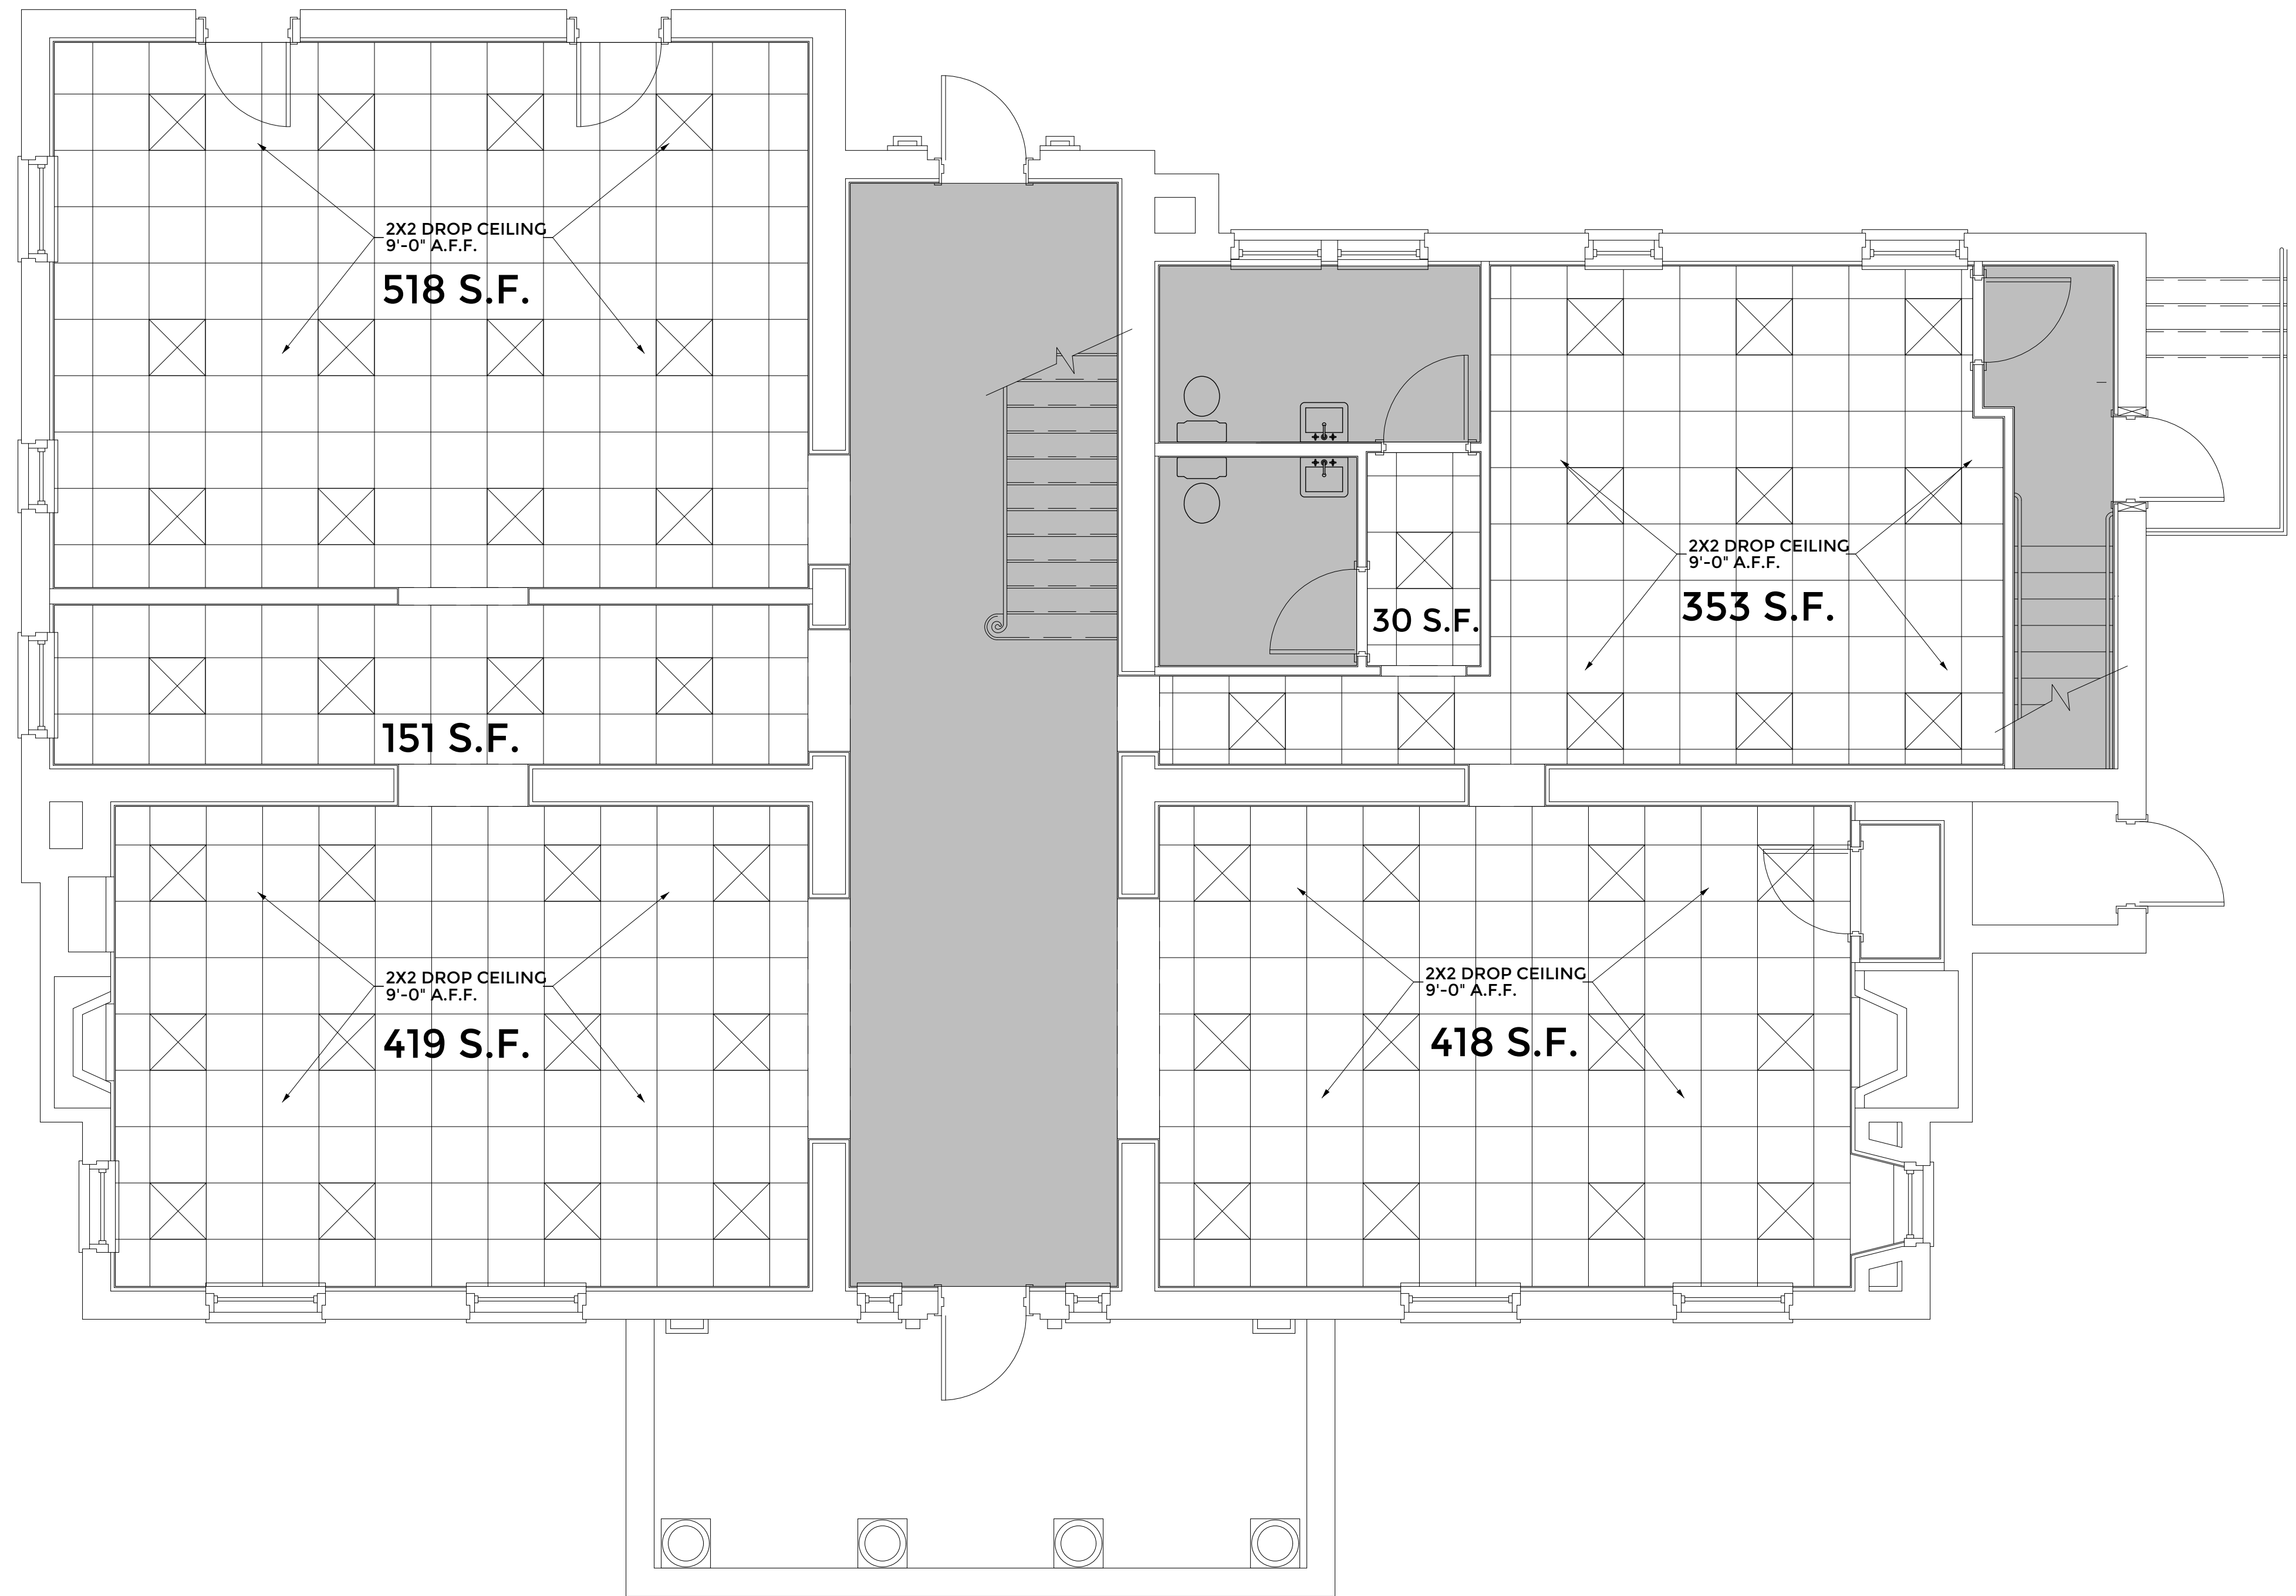

FIRST FLOOR CEILING PLAN


SCALE : 1/4" = 1'-0"

EVERGREEN REAL ESTATE
11411 PARK ROAD
ANCHORAGE, KY. 40223

11305 PARK ROAD
ANCHORAGE, KY.

07-03-2025
07-13-2025

C-1

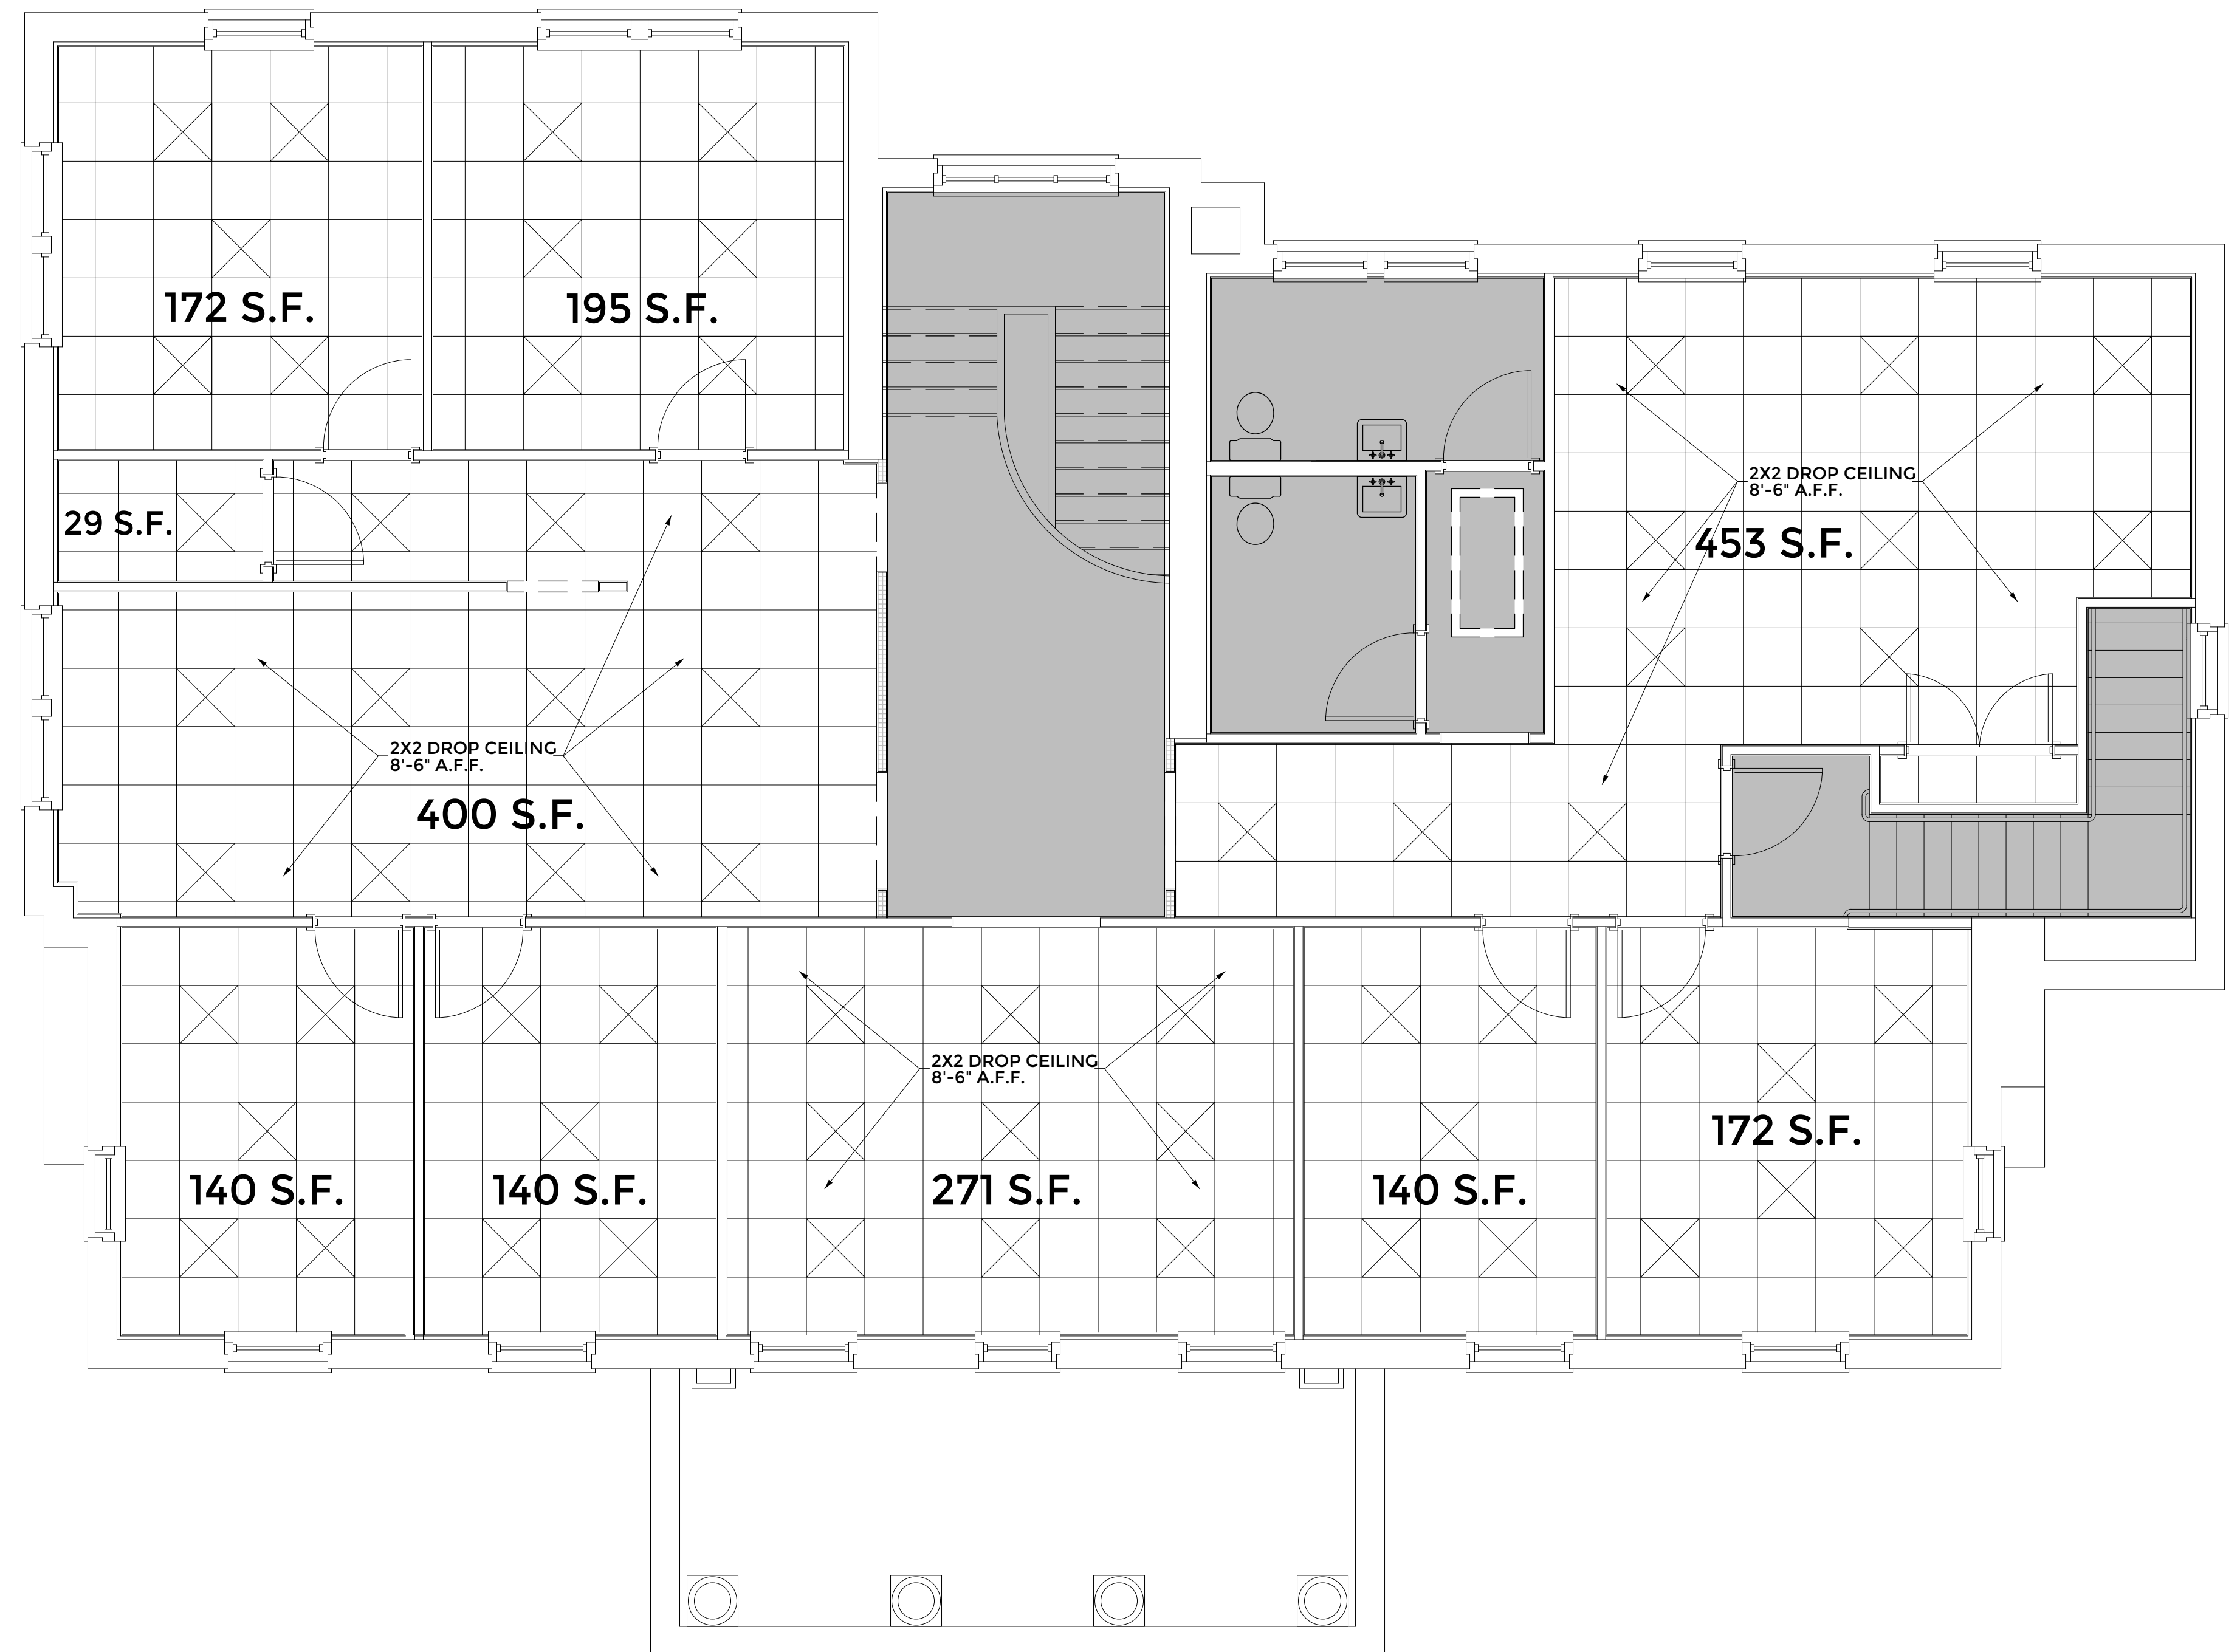

SECOND FLOOR CEILING PLAN

SCALE : 1/4" = 1'-0"

EVERGREEN REAL ESTATE
11411 PARK ROAD
ANCHORAGE, KY. 40223

11305 PARK ROAD
ANCHORAGE, KY.

07-03-2025
07-13-2025

C-2

