


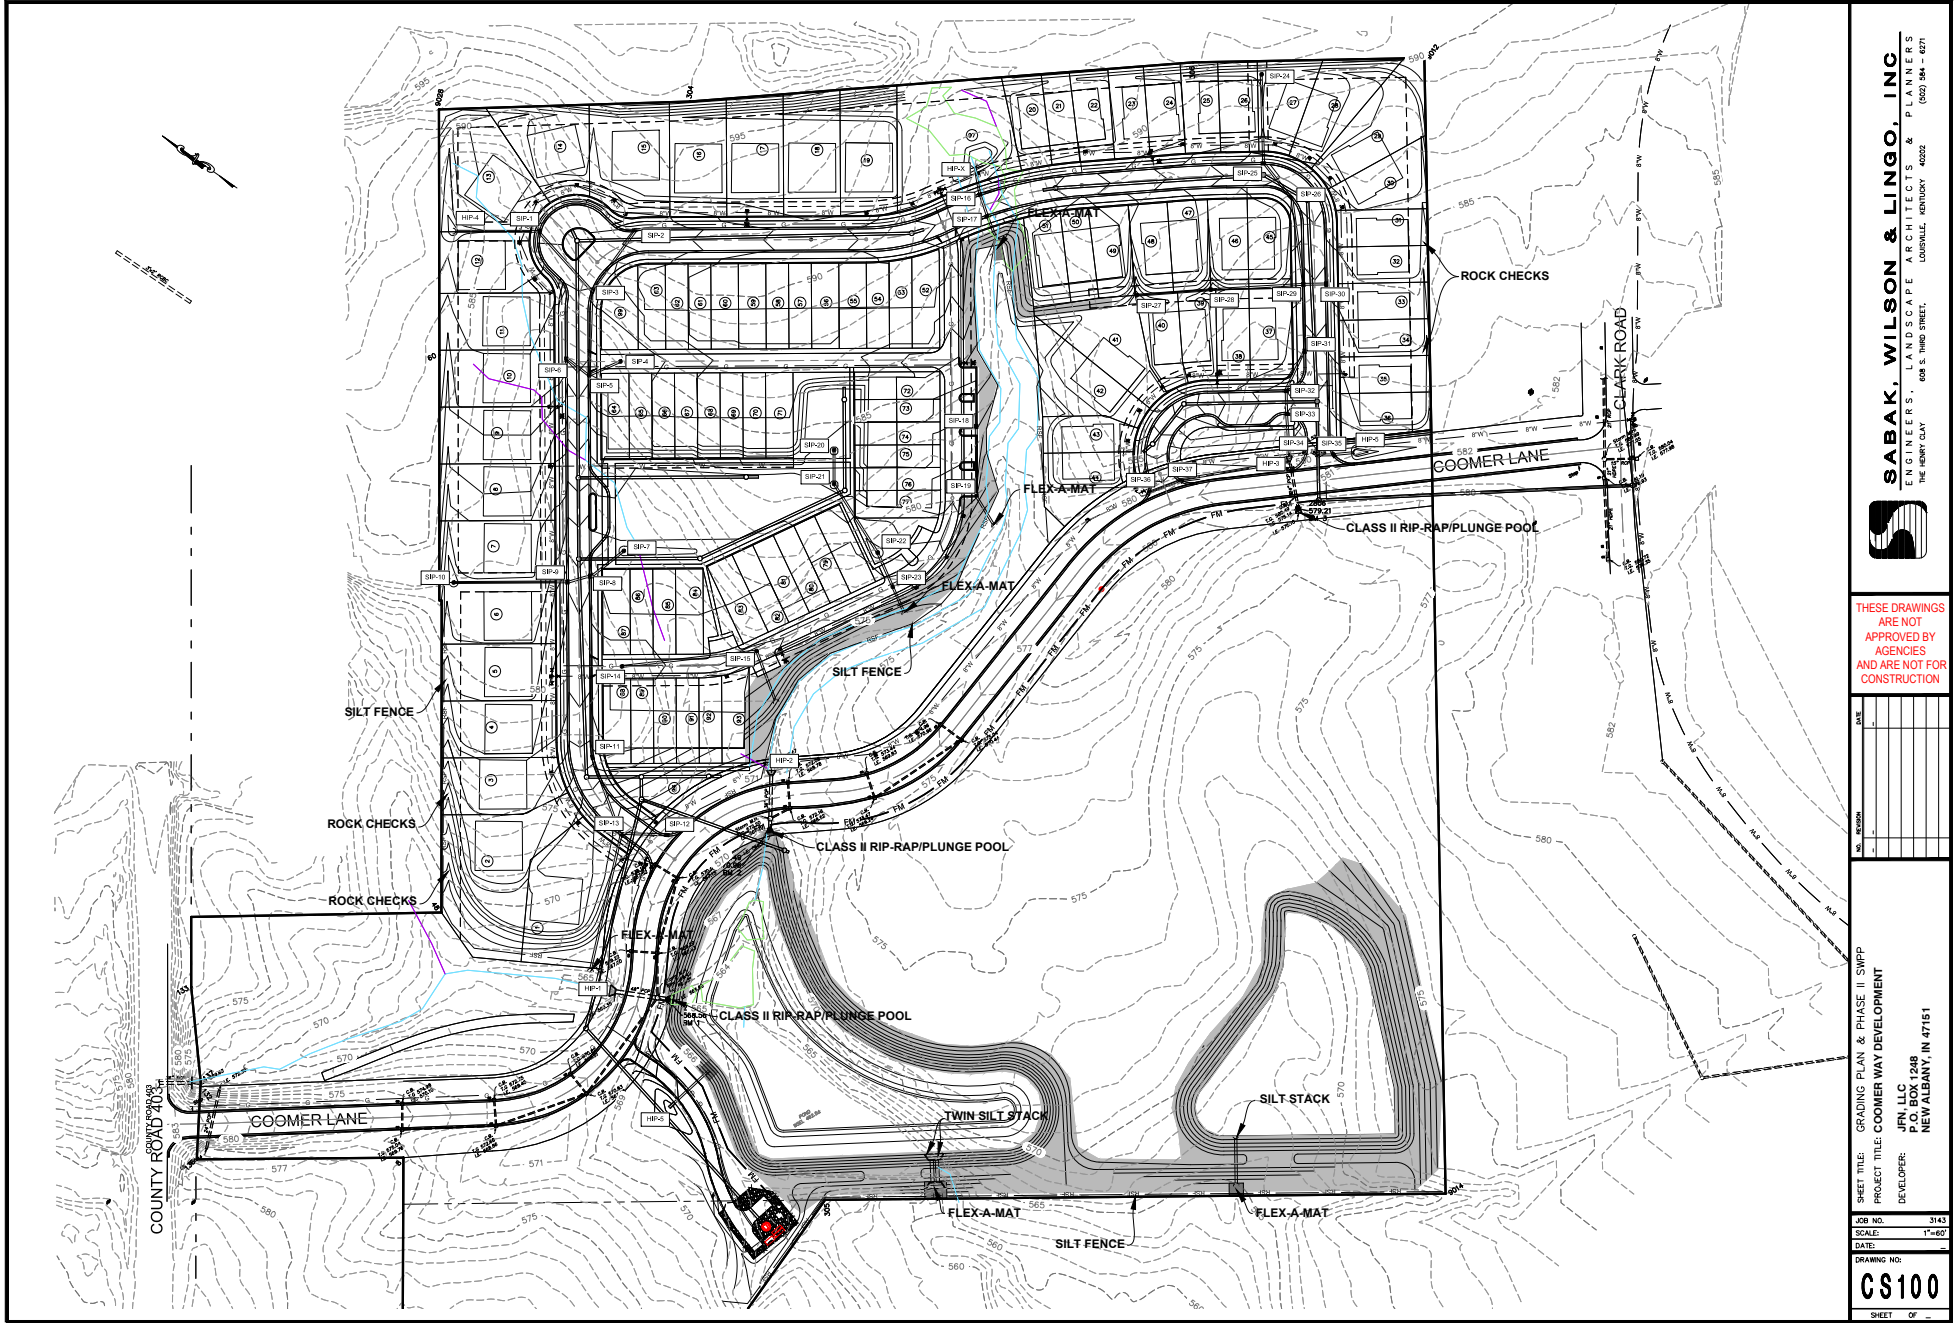

THESE DRAWINGS
ARE NOT
APPROVED BY
AGENCIES
AND ARE NOT FOR
CONSTRUCTION

NO.	REVISION	DATE

SHEET TITLE: GRADING PLAN & PHASE II SWPP
PROJECT TITLE: COOMER WAY DEVELOPMENT
JFL, LLC
P.O. BOX 1248
NEW ALBANY, IN 47151
DEVELOPER:

JOB NO. 3143
SCALE: 1"=60'
DATE:

DRAWING NO:
CS100

SHEET OF