

E D C B A

Consultants

Project Name


Shepherdsville Spec Building

331 South 1st Street
Shepherdsville, KY 41065

Client

Kevin Hanson

Shepherdsville, KY 40165

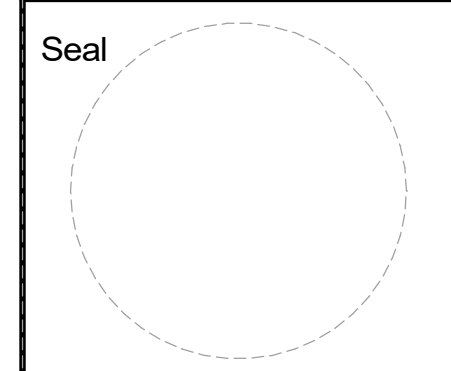

NOT FOR CONSTRUCTION

Revisions

No.	Description	Date

Enlarged Office Floor Plan and Details

Project number 24-ZB-02
Date November 9th, 2024

A1.102

Scale As indicated

4 Partition Type S 1" = 1'-0"


TYPE	STUD SIZE	PARTITION THK.	FIRE RATING	UL #	STC RATING
W4	3 5/8"	5"	-	-	-
W6	6"	7 3/8"	-	-	-

3 Partition Type K 1" = 1'-0"


TYPE	STUD SIZE	PARTITION THK.	FIRE RATING	UL #	STC RATING
K3	3 5/8"	4 7/8"	-	48	48
K6	6"	7 1/4"	-	48	48
K31	3 5/8"	4 7/8"	1HR	U419	48
K61	6"	7 1/4"	1HR	U419	48

2 Partition Type H 1" = 1'-0"


TYPE	STUD SIZE	PARTITION THK.	FIRE RATING	UL #	STC RATING
H3	3 5/8"	4 1/4"	-	-	-
H6	6"	6 5/8"	-	-	-
H31	3 5/8"	4 1/4"	1-HR	-	-
H61	6"	6 5/8"	1-HR	-	-

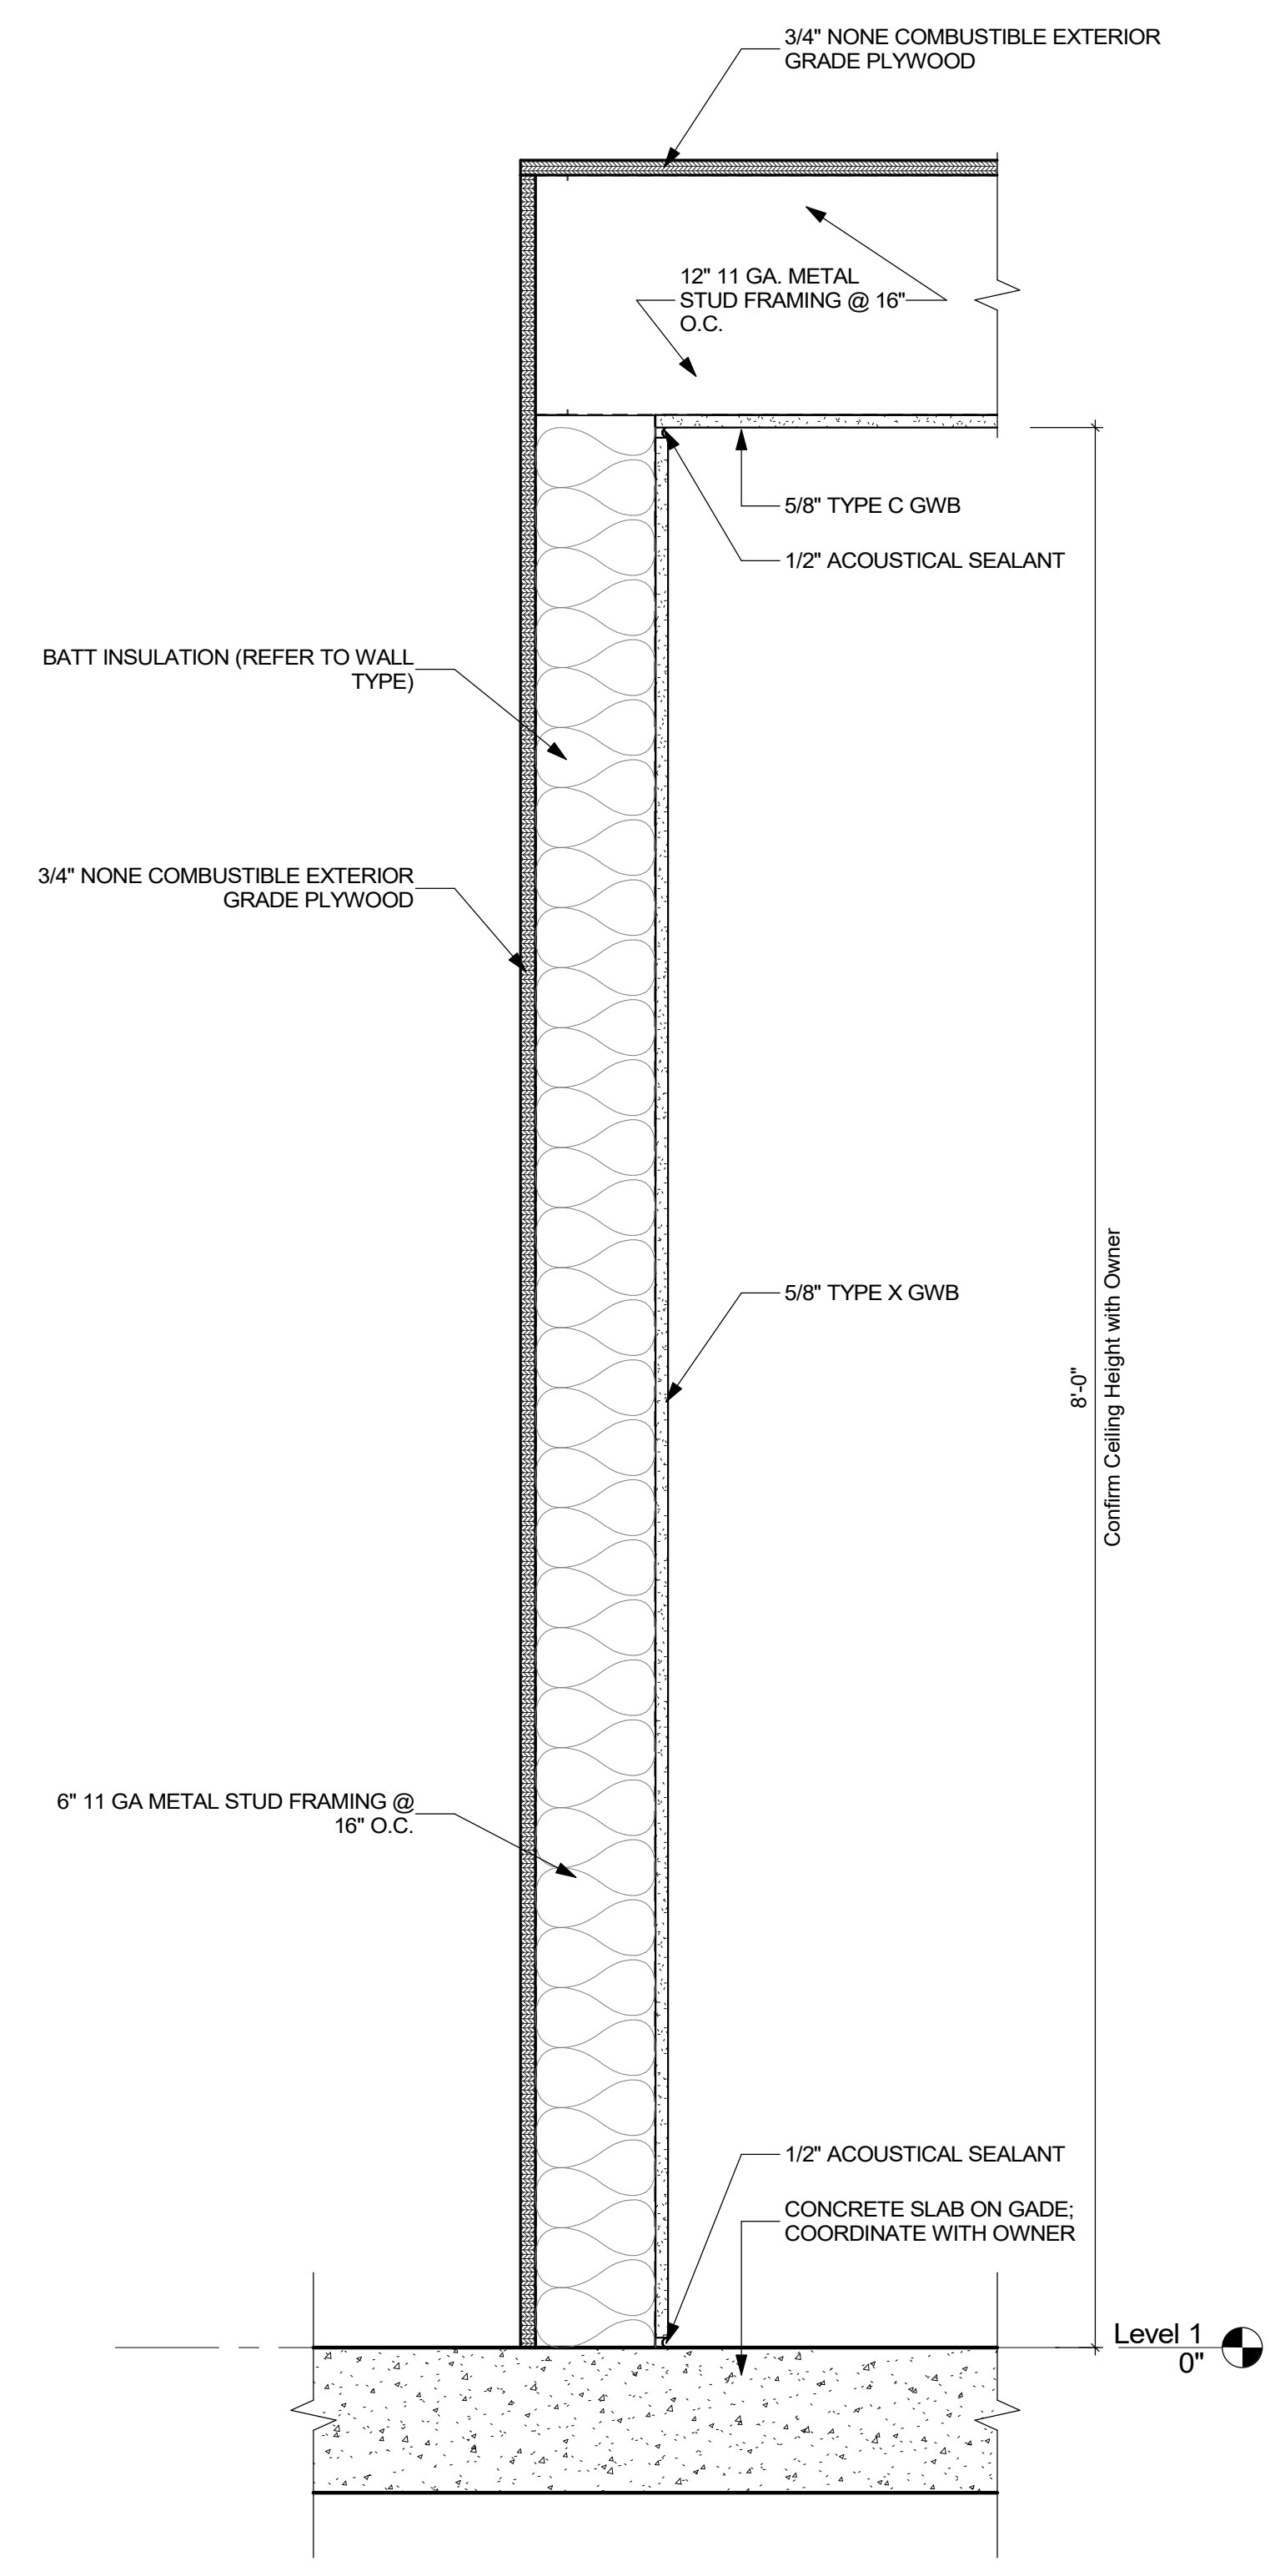

6 Wall Section
A1.102 1 1/2" = 1'-0"

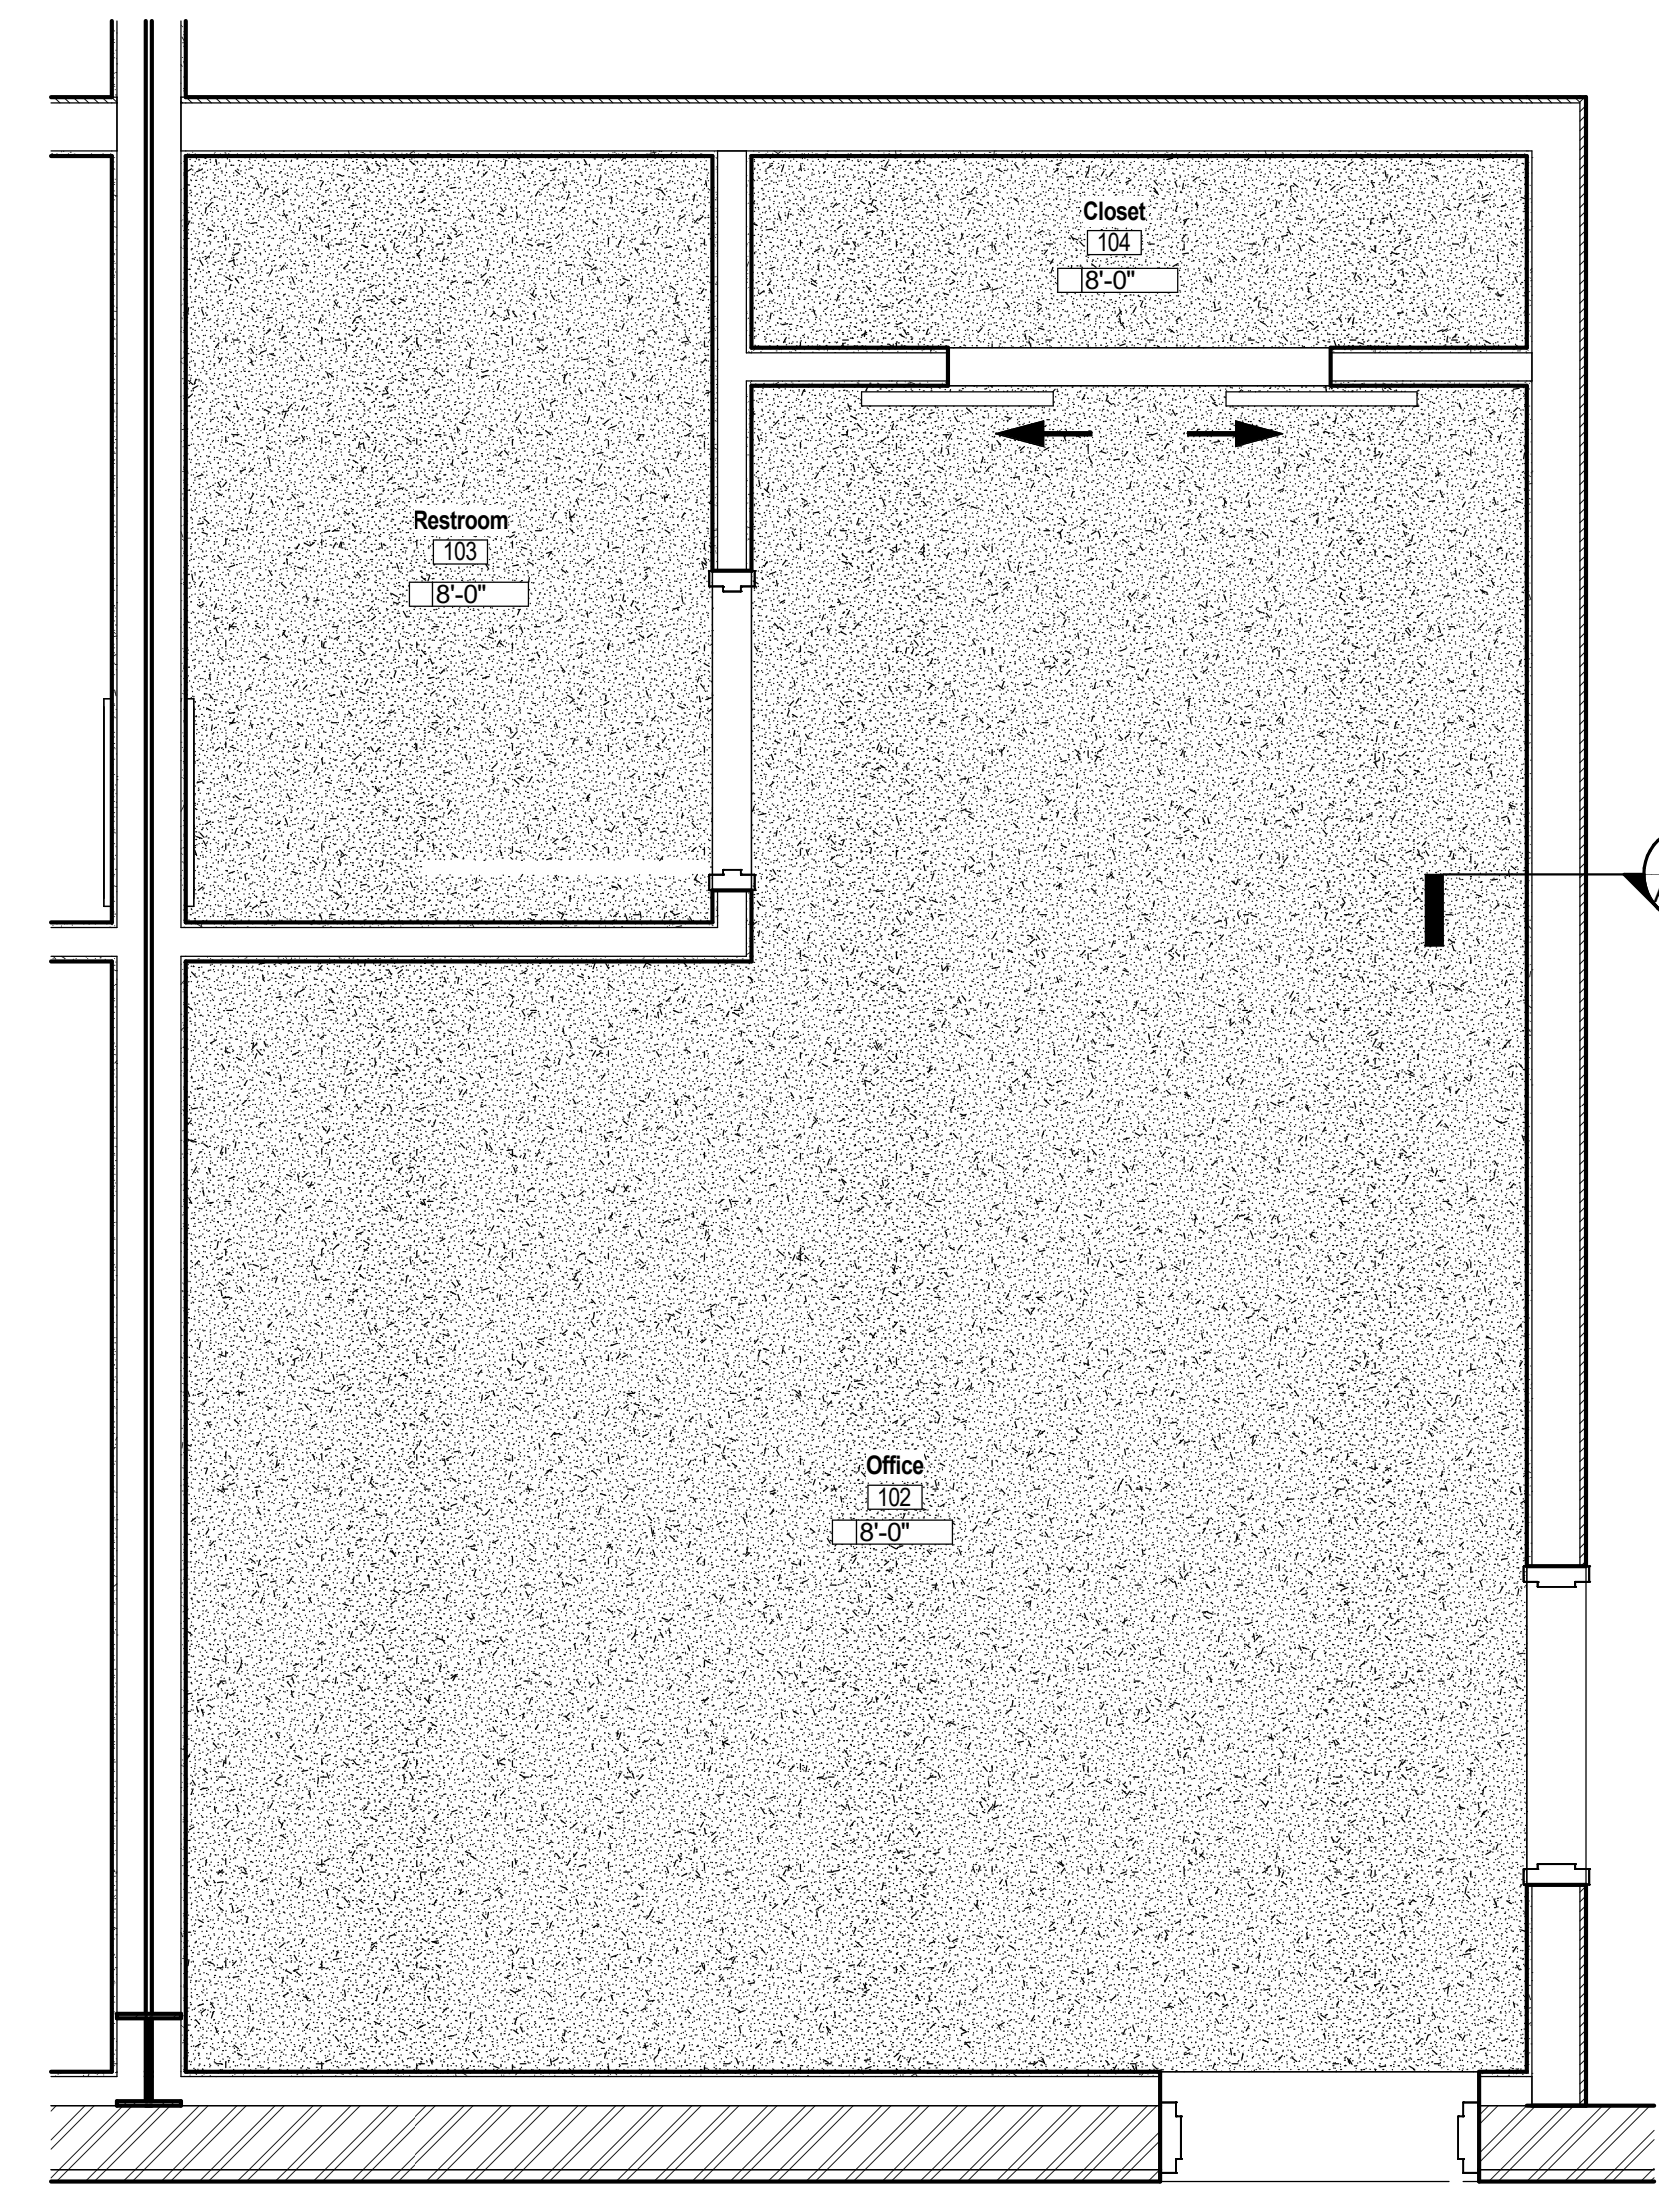

5 Enlarged Office RCP - Typ
A1.102 1/2" = 1'-0"

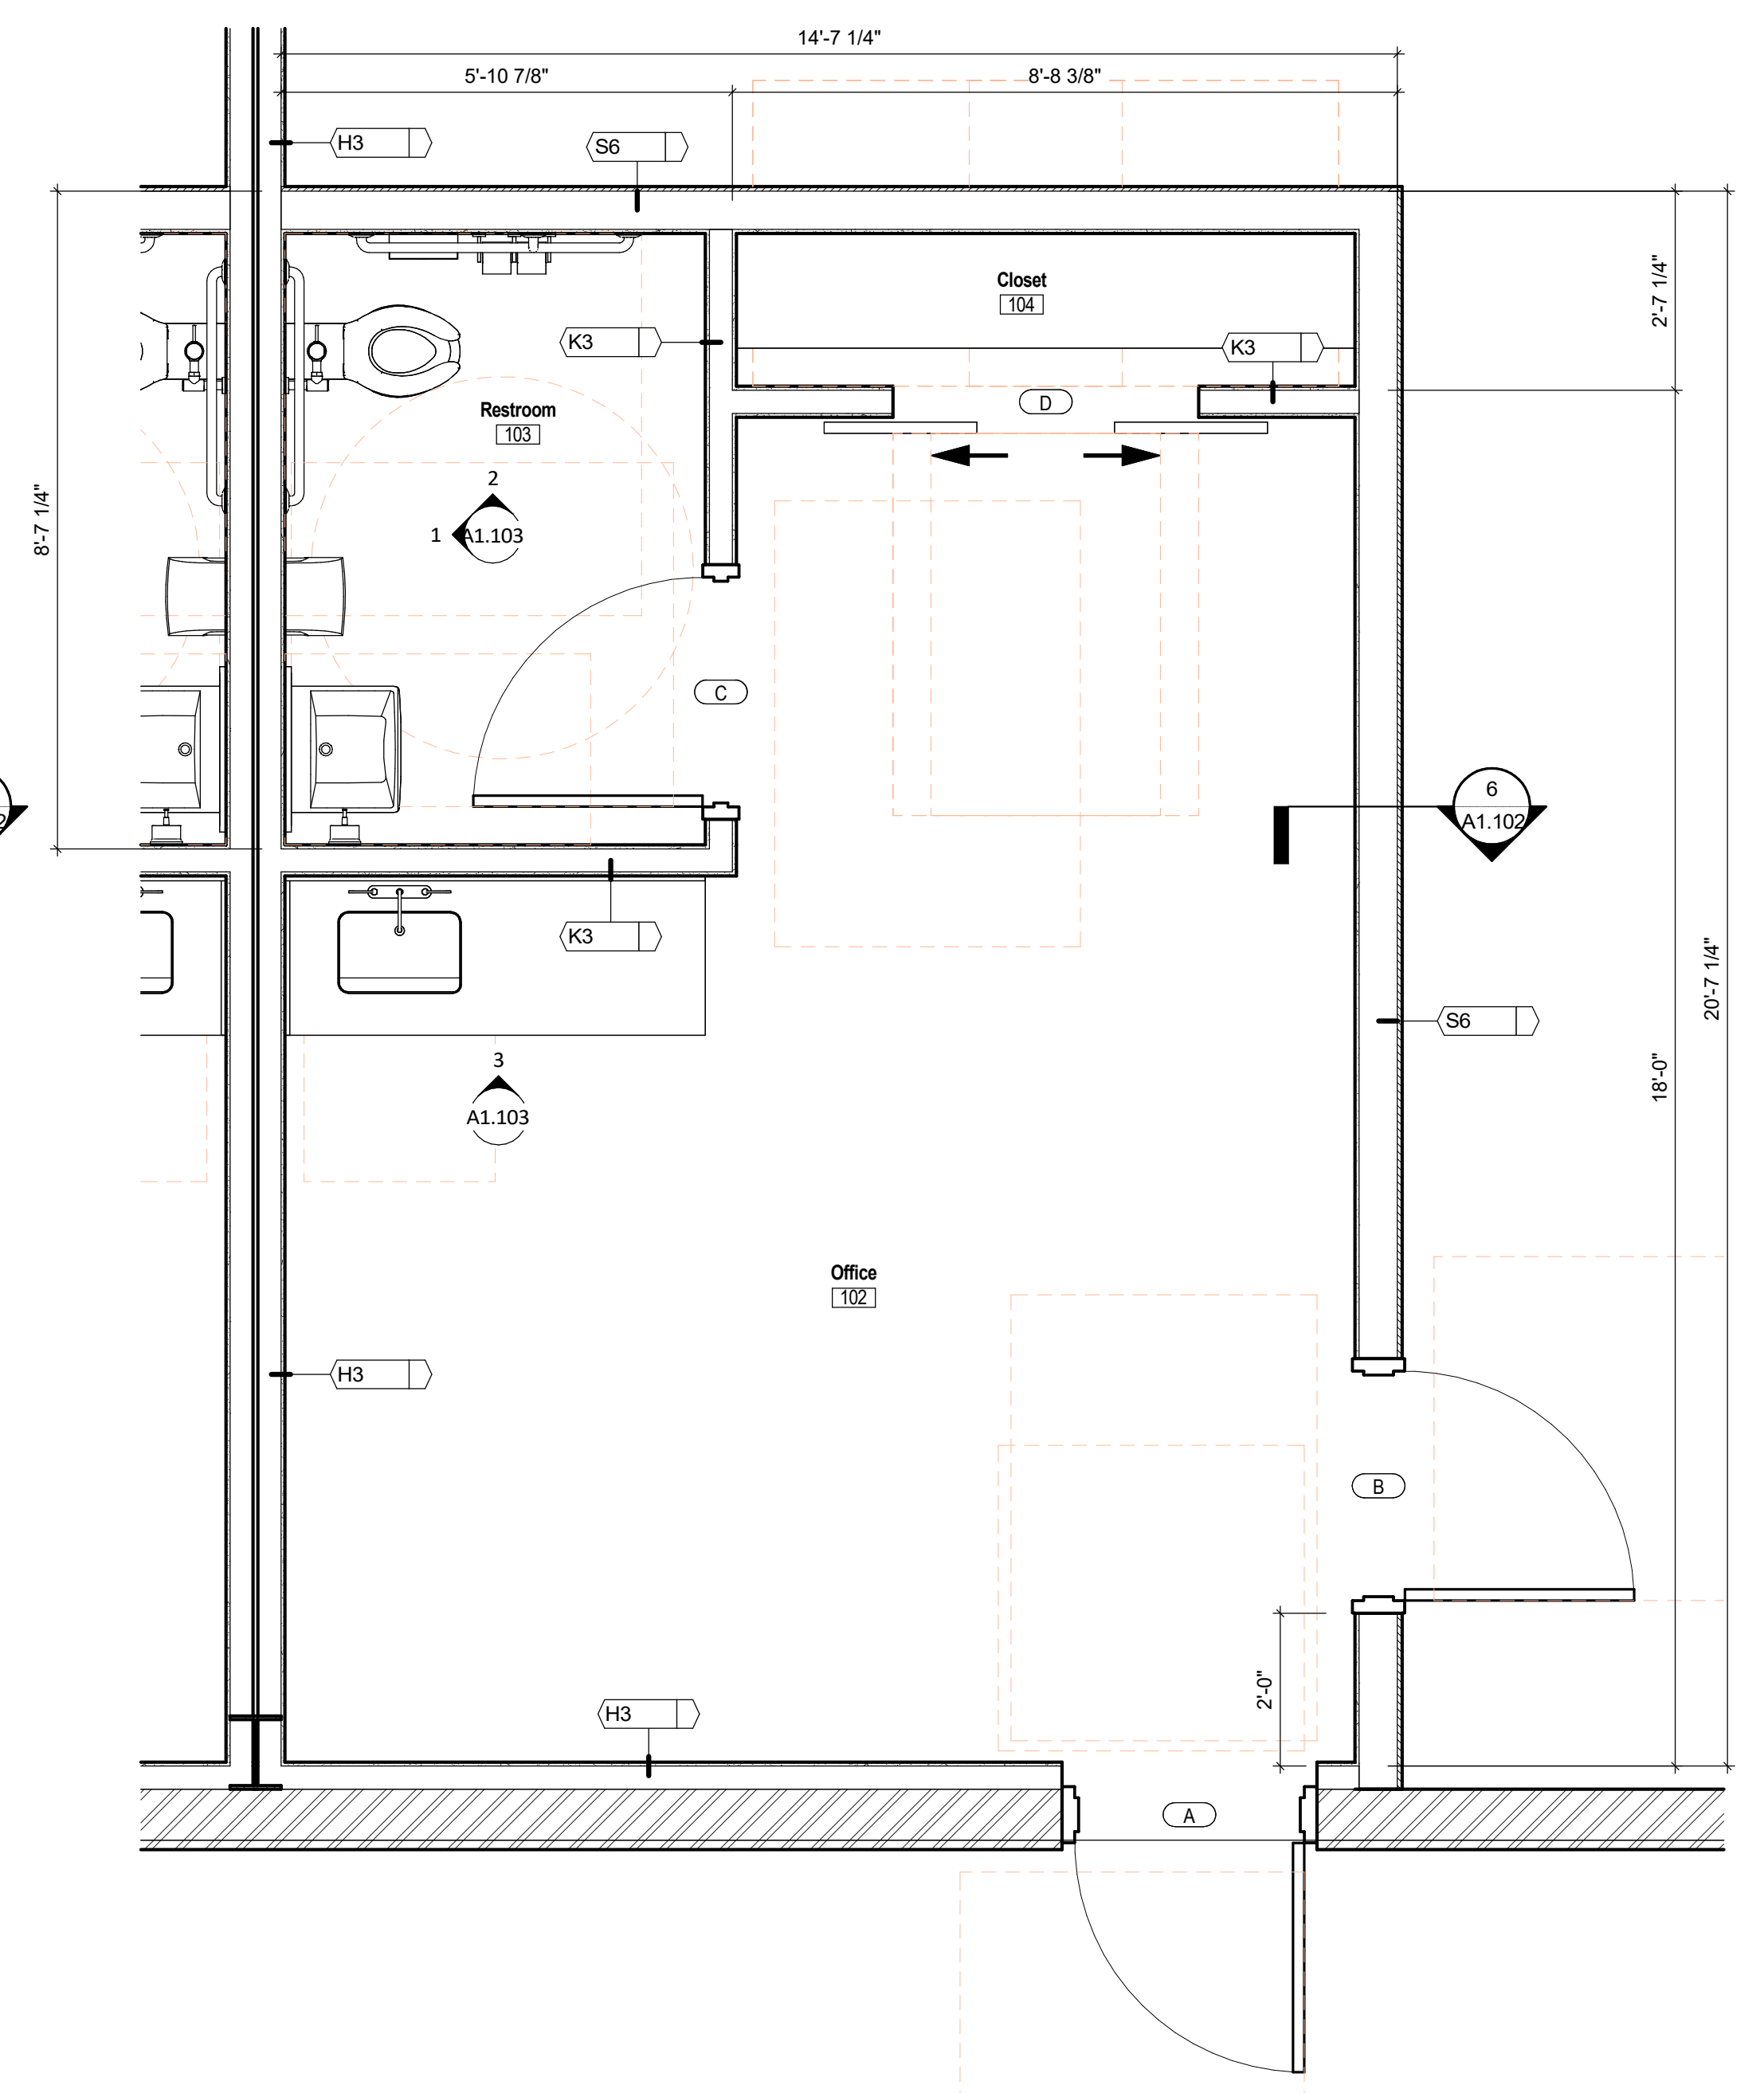

1 Enlarged Office Floor Plan - Typ.
A1.102 1/2" = 1'-0"

E D C B A

E

D

C

B

A

Consultants

Project Name

Shepherdsville
Spec Building

331 South 1st Street
Shepherdsville, KY 41065

Client

Kevin Hanson

Shepherdsville, KY 41065

Seal

NOT FOR
CONSTRUCTION

Revisions

No.	Description	Date

Restroom
Elevations and
Details


Project number 24-ZB-02
Date July 11, 2023

A1.103


Scale As indicated

Sch-Toilet Accessories		
Toilet Accessory Schedule		
Type Mark	Type Comments	Comments
TA-1	1-1/2" Dia. Grab Bar	
TA-2	1-1/2" Dia. Grab Bar	
TA-3	1-1/2" Dia. Grab Bar	
TA-4	Surface Mounted Toilet Tissue Dispenser	
TA-5	Surface Mounted Mirror; Refer To Elevations For More Information	
TA-6	Surface Mounted Soap Dispenser	
TA-7	Under Counter Soap Dispenser	
TA-8	Surface Mounted Hand Dryer	
TA-9	Surface Mounted Paper Towel Dispenser	
TA-10	Surface Mounted Sanitary Napkin Disposal	
TA-11a	Coat Hook	
TA-11b	Coat Hook - Accessible Height	
TA-12	Mop Holder	


- 1 NOT ALL SCHEDULED EQUIPMENT MAY BE USED. GC TO VERIFY W/ PLANS
- 2 FINAL PRODUCT SELECTION BY OWNER
- 3 PROVIDE BLOCKING PER MFR. INSTALLATION INSTRUCTIONS
- 4 ALL ITEMS TO BE INSTALLED PER APPLICABLE BUILDING CODES AND ADA

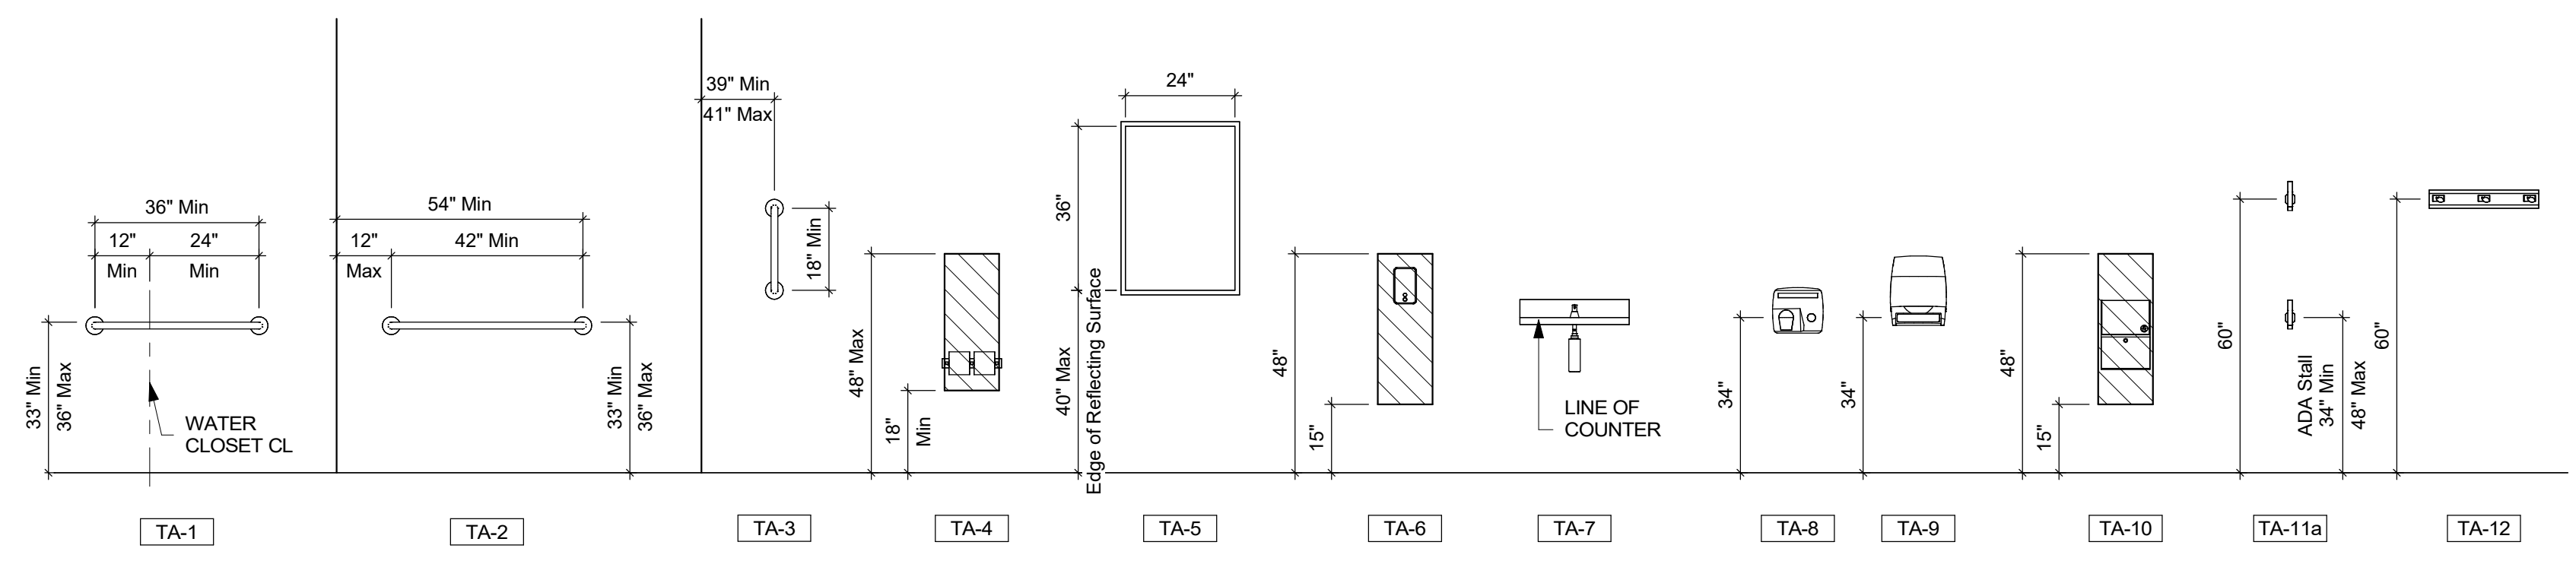


Typical Mounting Heights
3/8" = 1'-0"

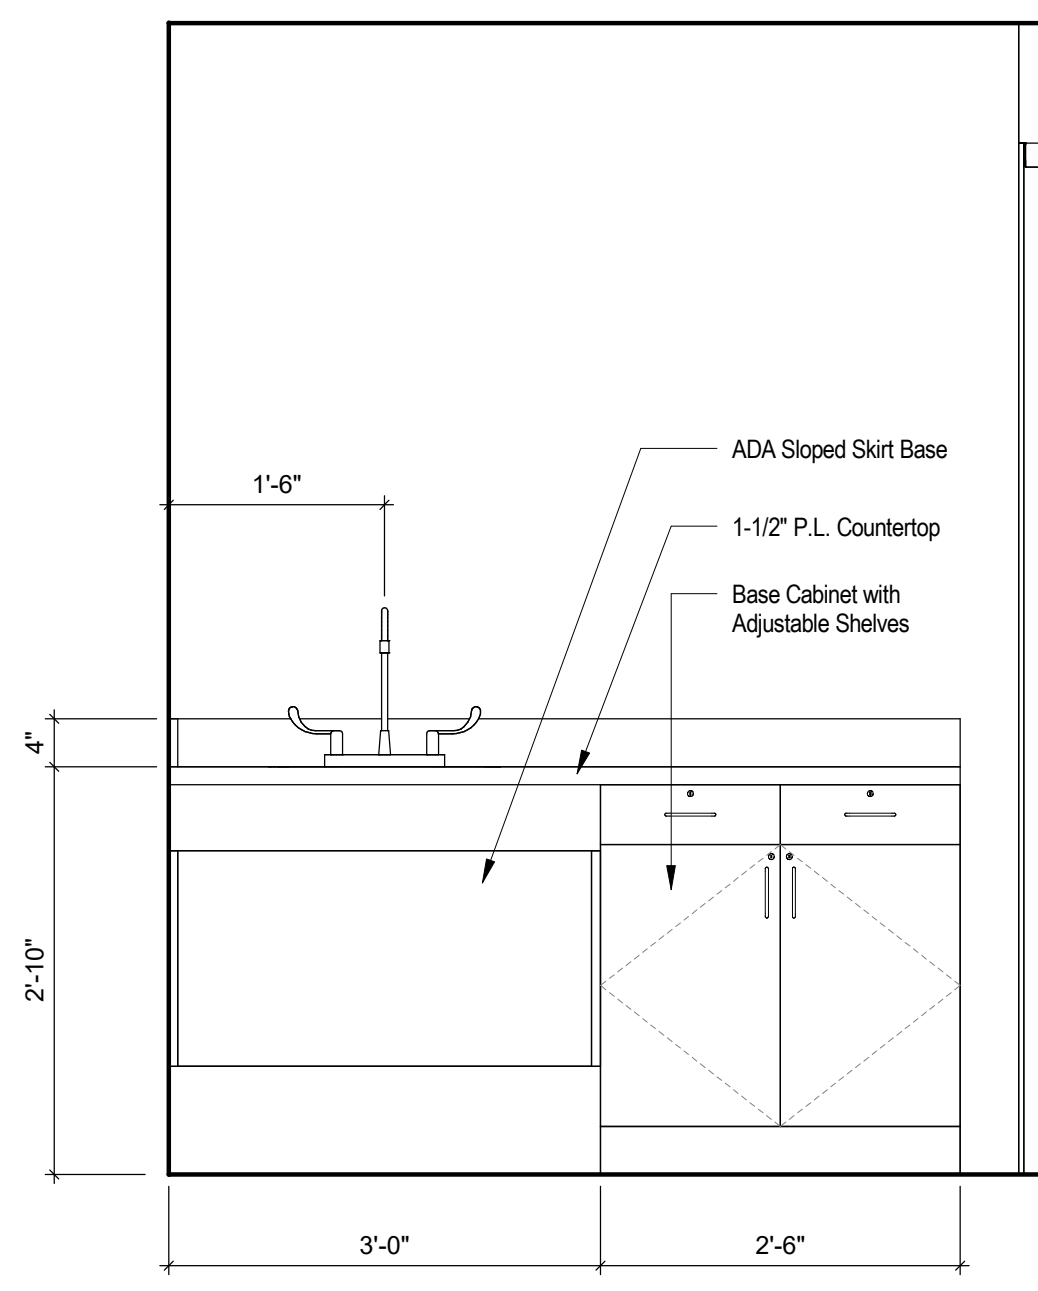

3 Office Elevation - 1
A1.103 3/4" = 1'-0"

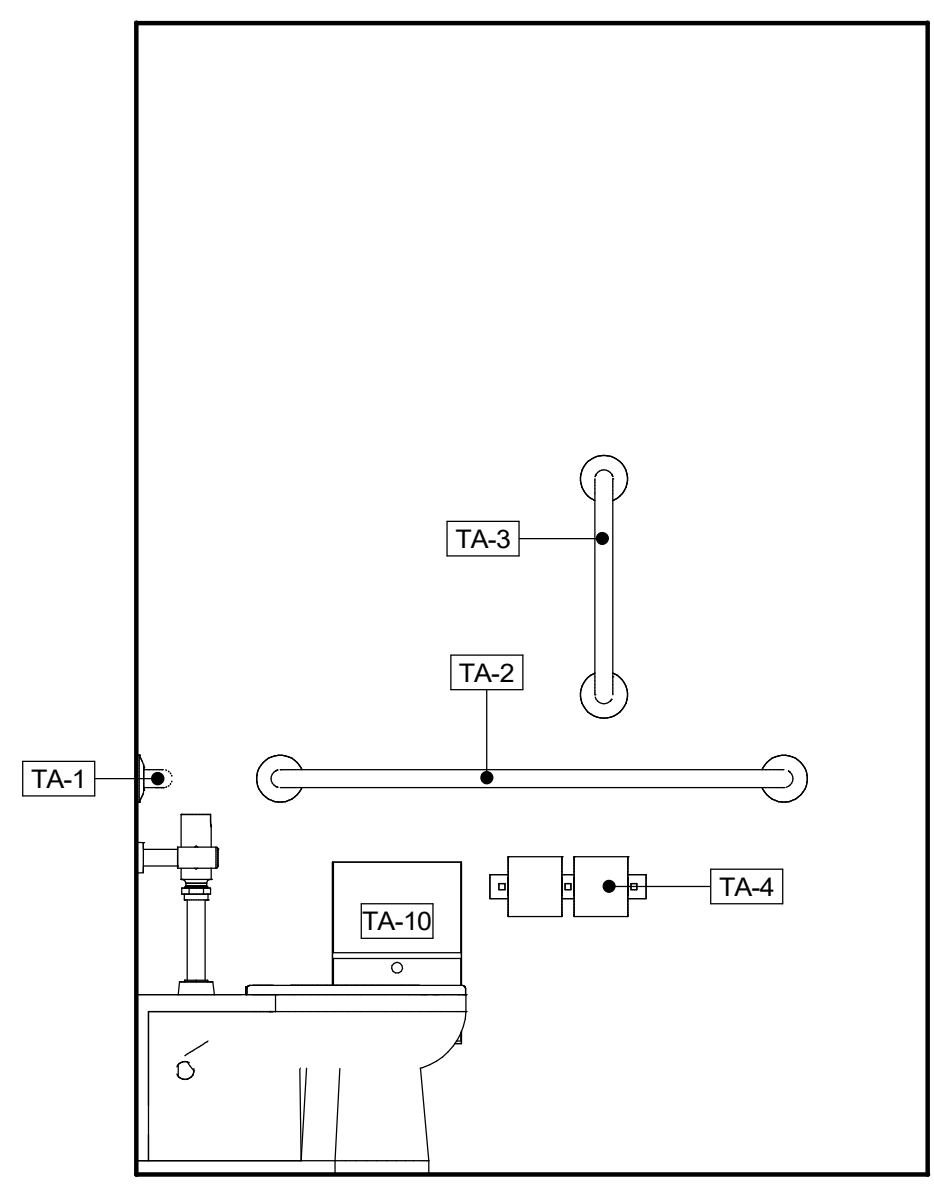

2 Restroom Elevation - 2
A1.103 3/4" = 1'-0"

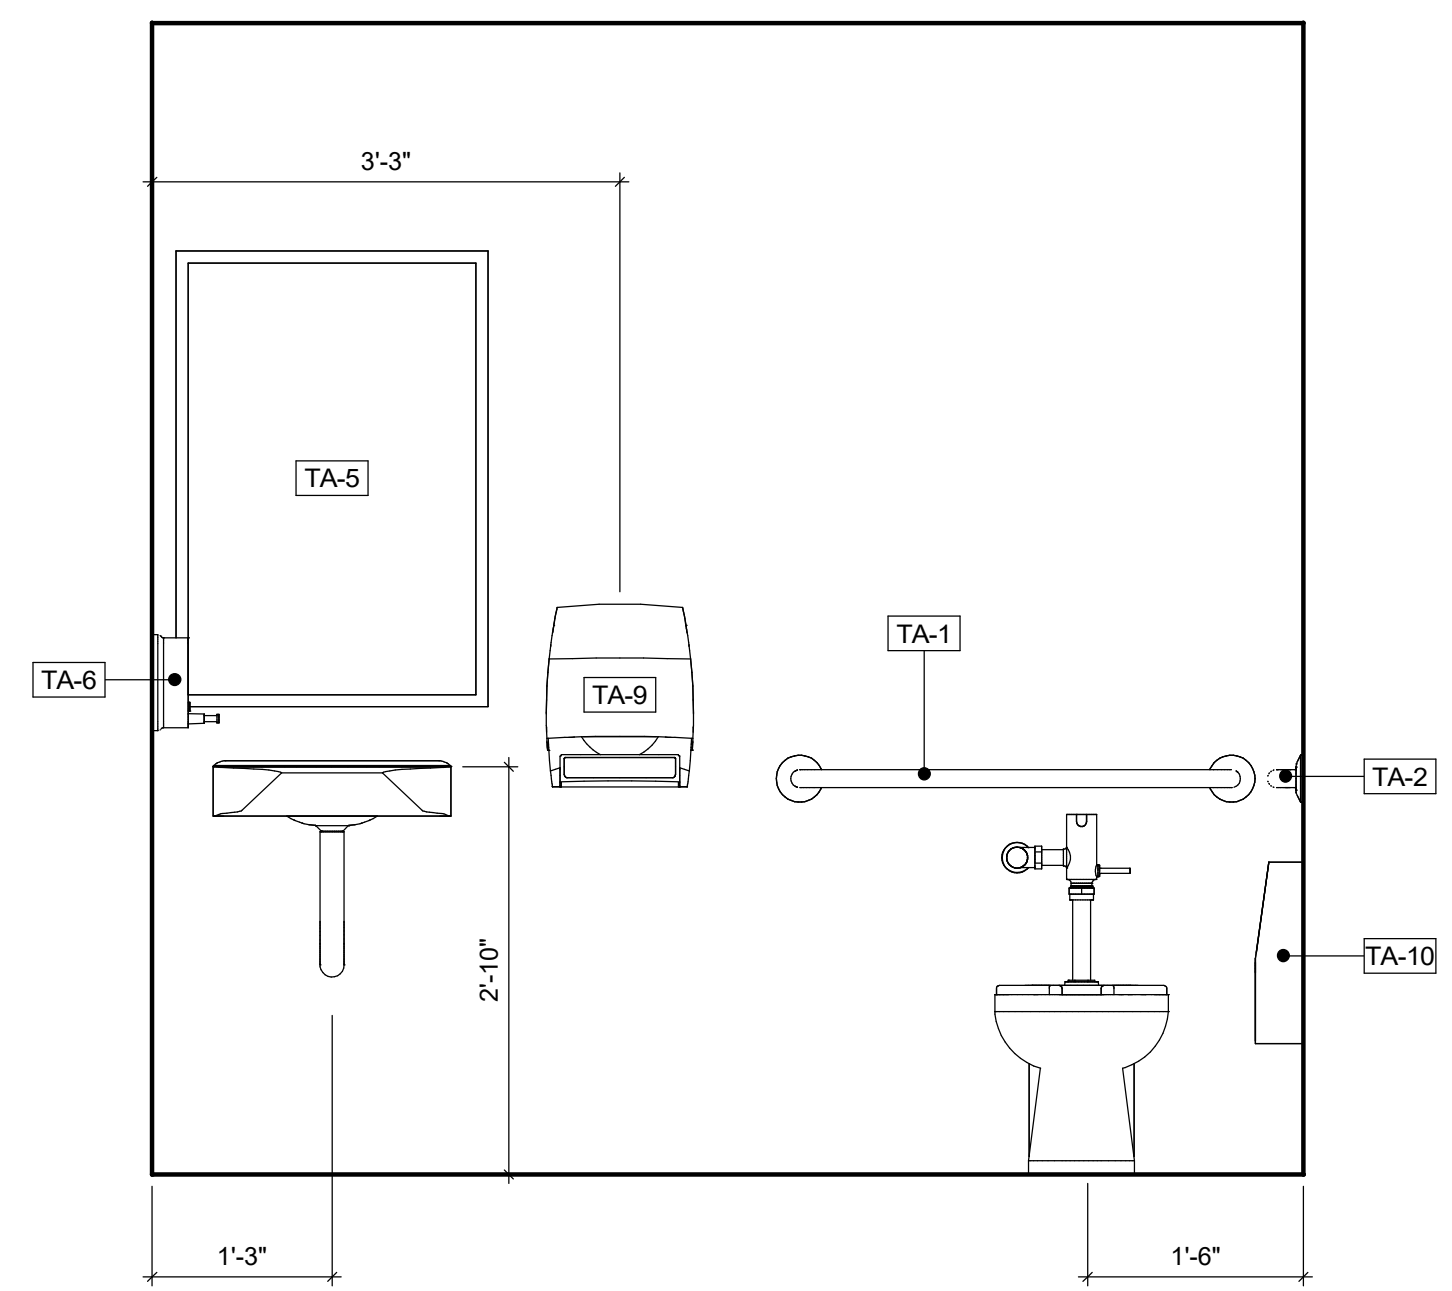

1 Restroom Elevation - 1
A1.103 3/4" = 1'-0"

4

3

2

1

E

D

C

B

A

11/09/2024 11:18 PM