


EXISTING LOWER FLOOR PLAN
4977 SQFT

SCALE: 1/4" = 1'-0"

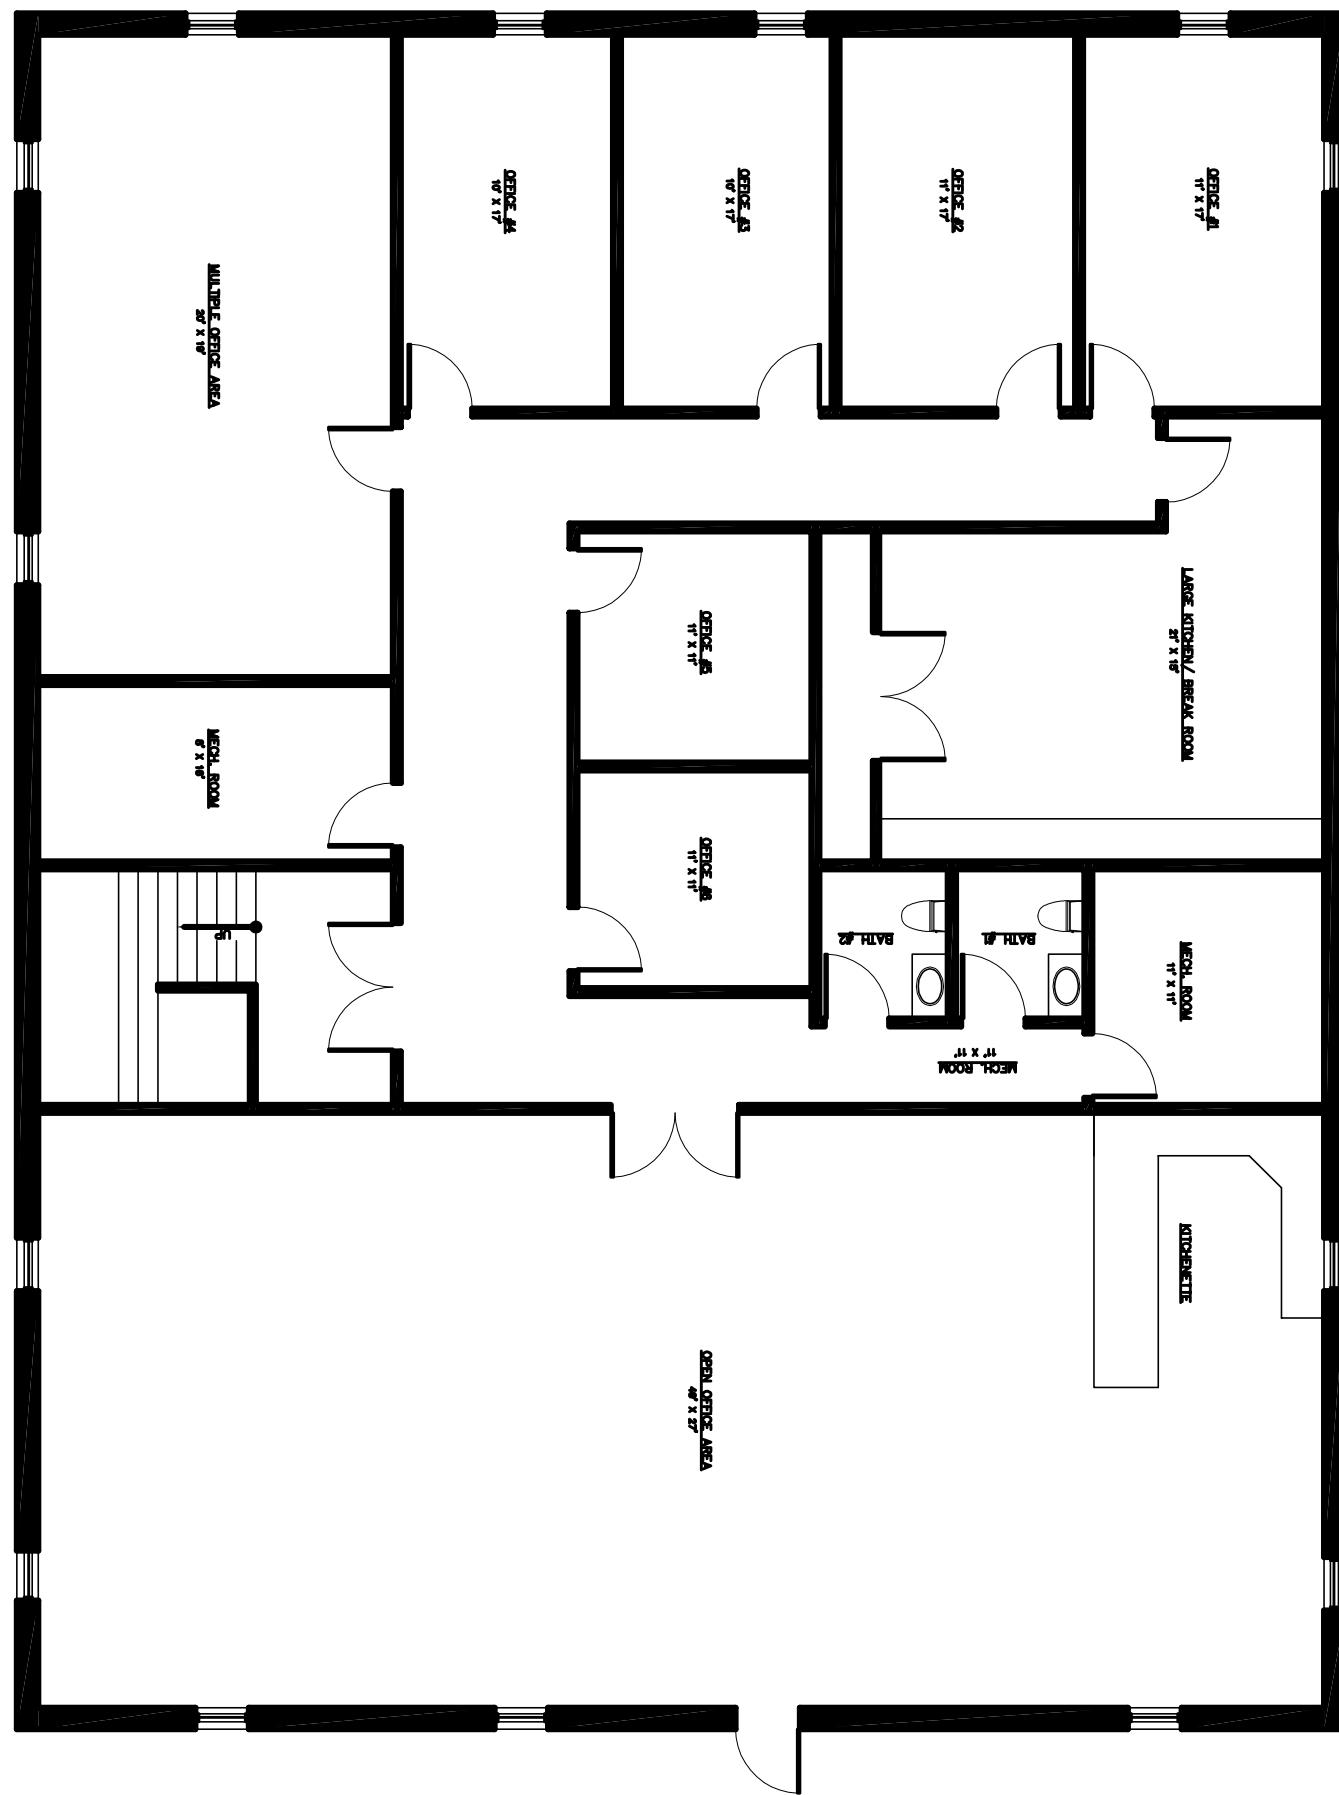

A-1
J.CURRY

EXISTING OFFICE BUILDING
390 KINGS DAUGHTER DRIVE
FRANKFORT, KY

EXISTING LOWER
FLOOR PLAN